





WEST ELEVATION

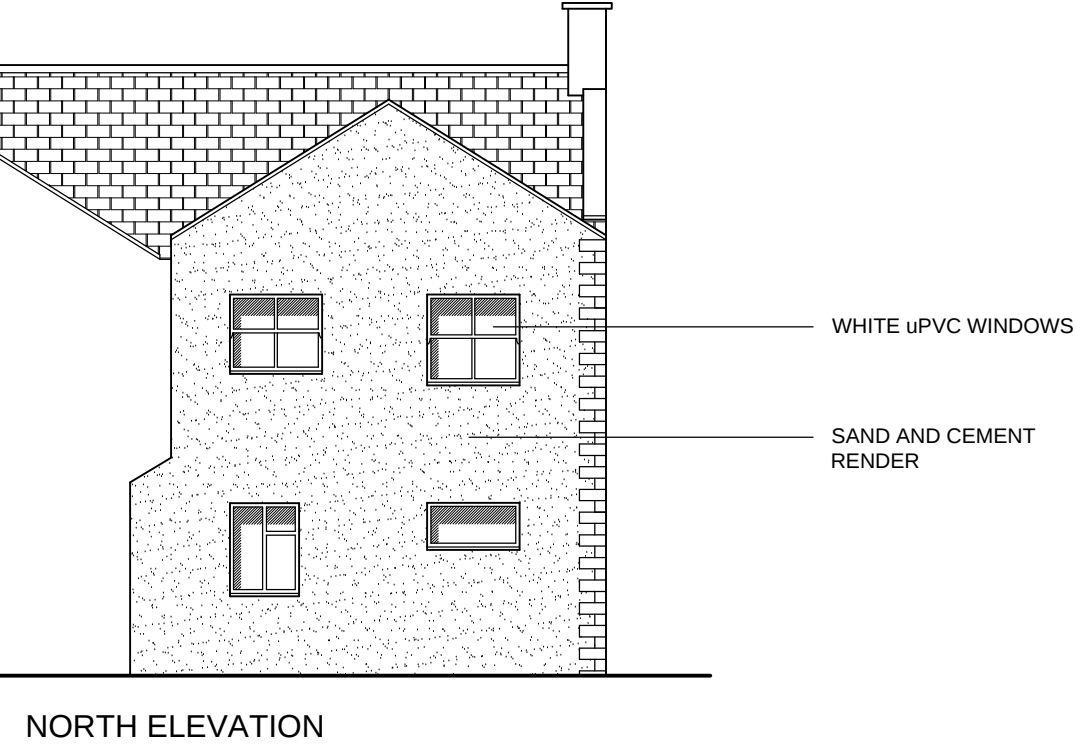

NORTH ELEVATION

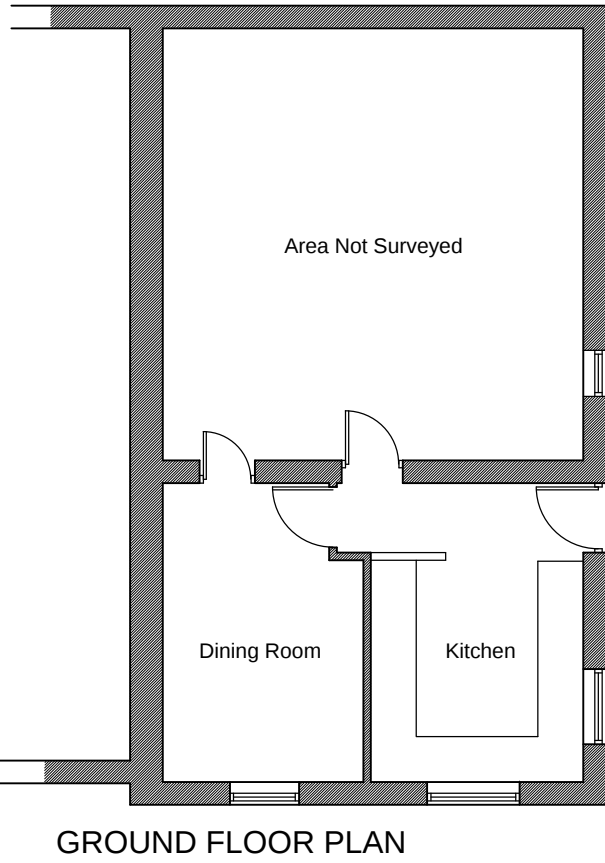


GROUND FLOOR PLAN


EXISTING DETAILS



WEST ELEVATION

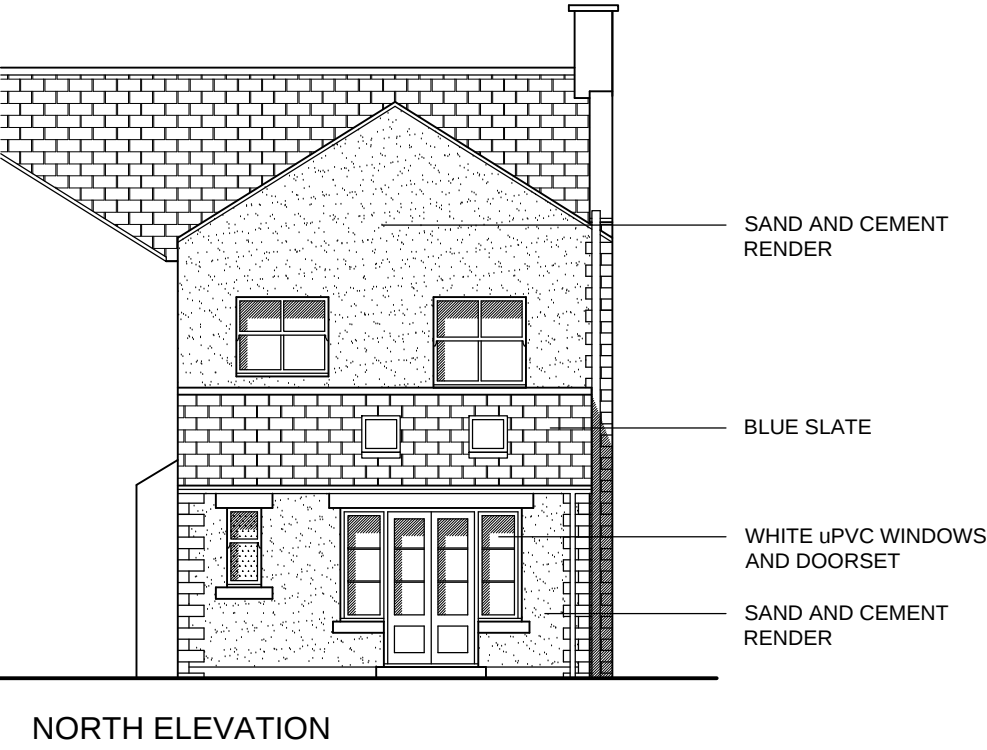


NORTH ELEVATION

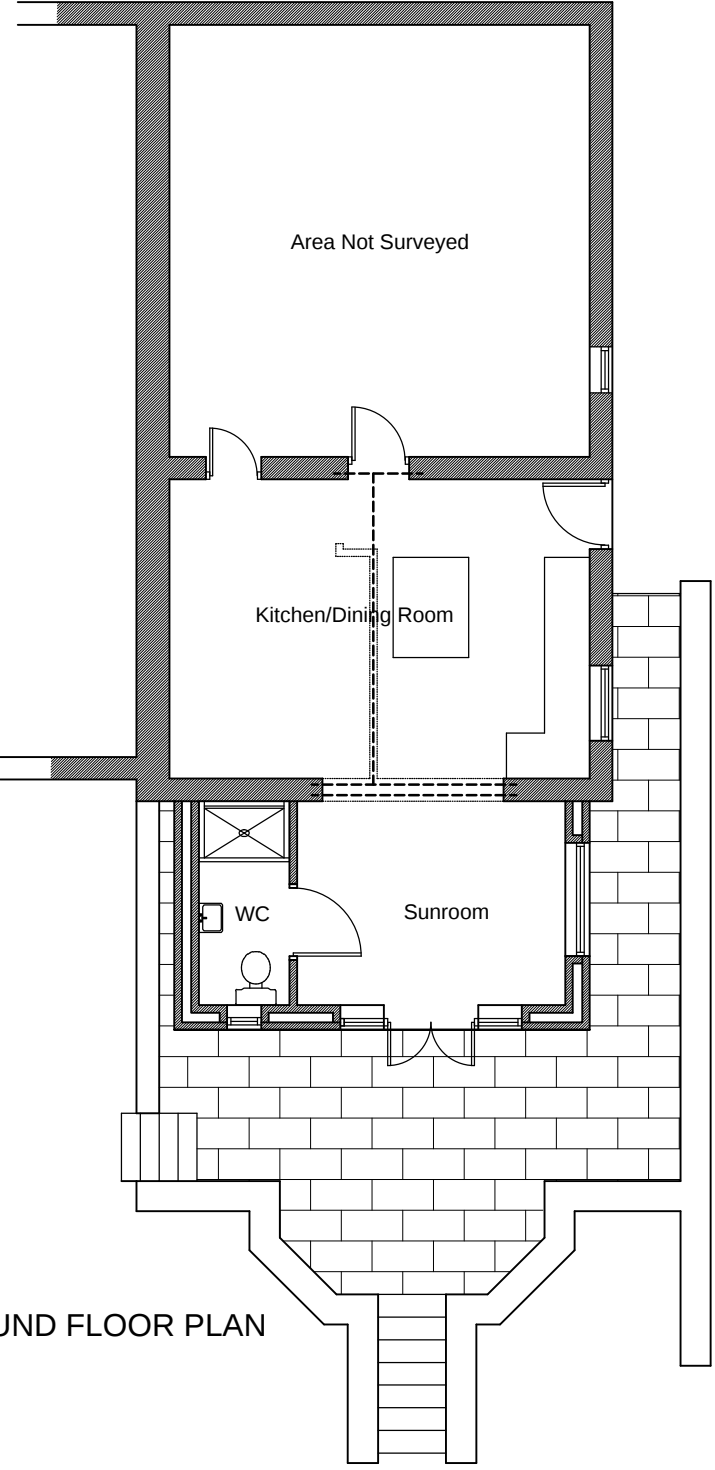

GROUND FLOOR PLAN

PROPOSED DETAILS

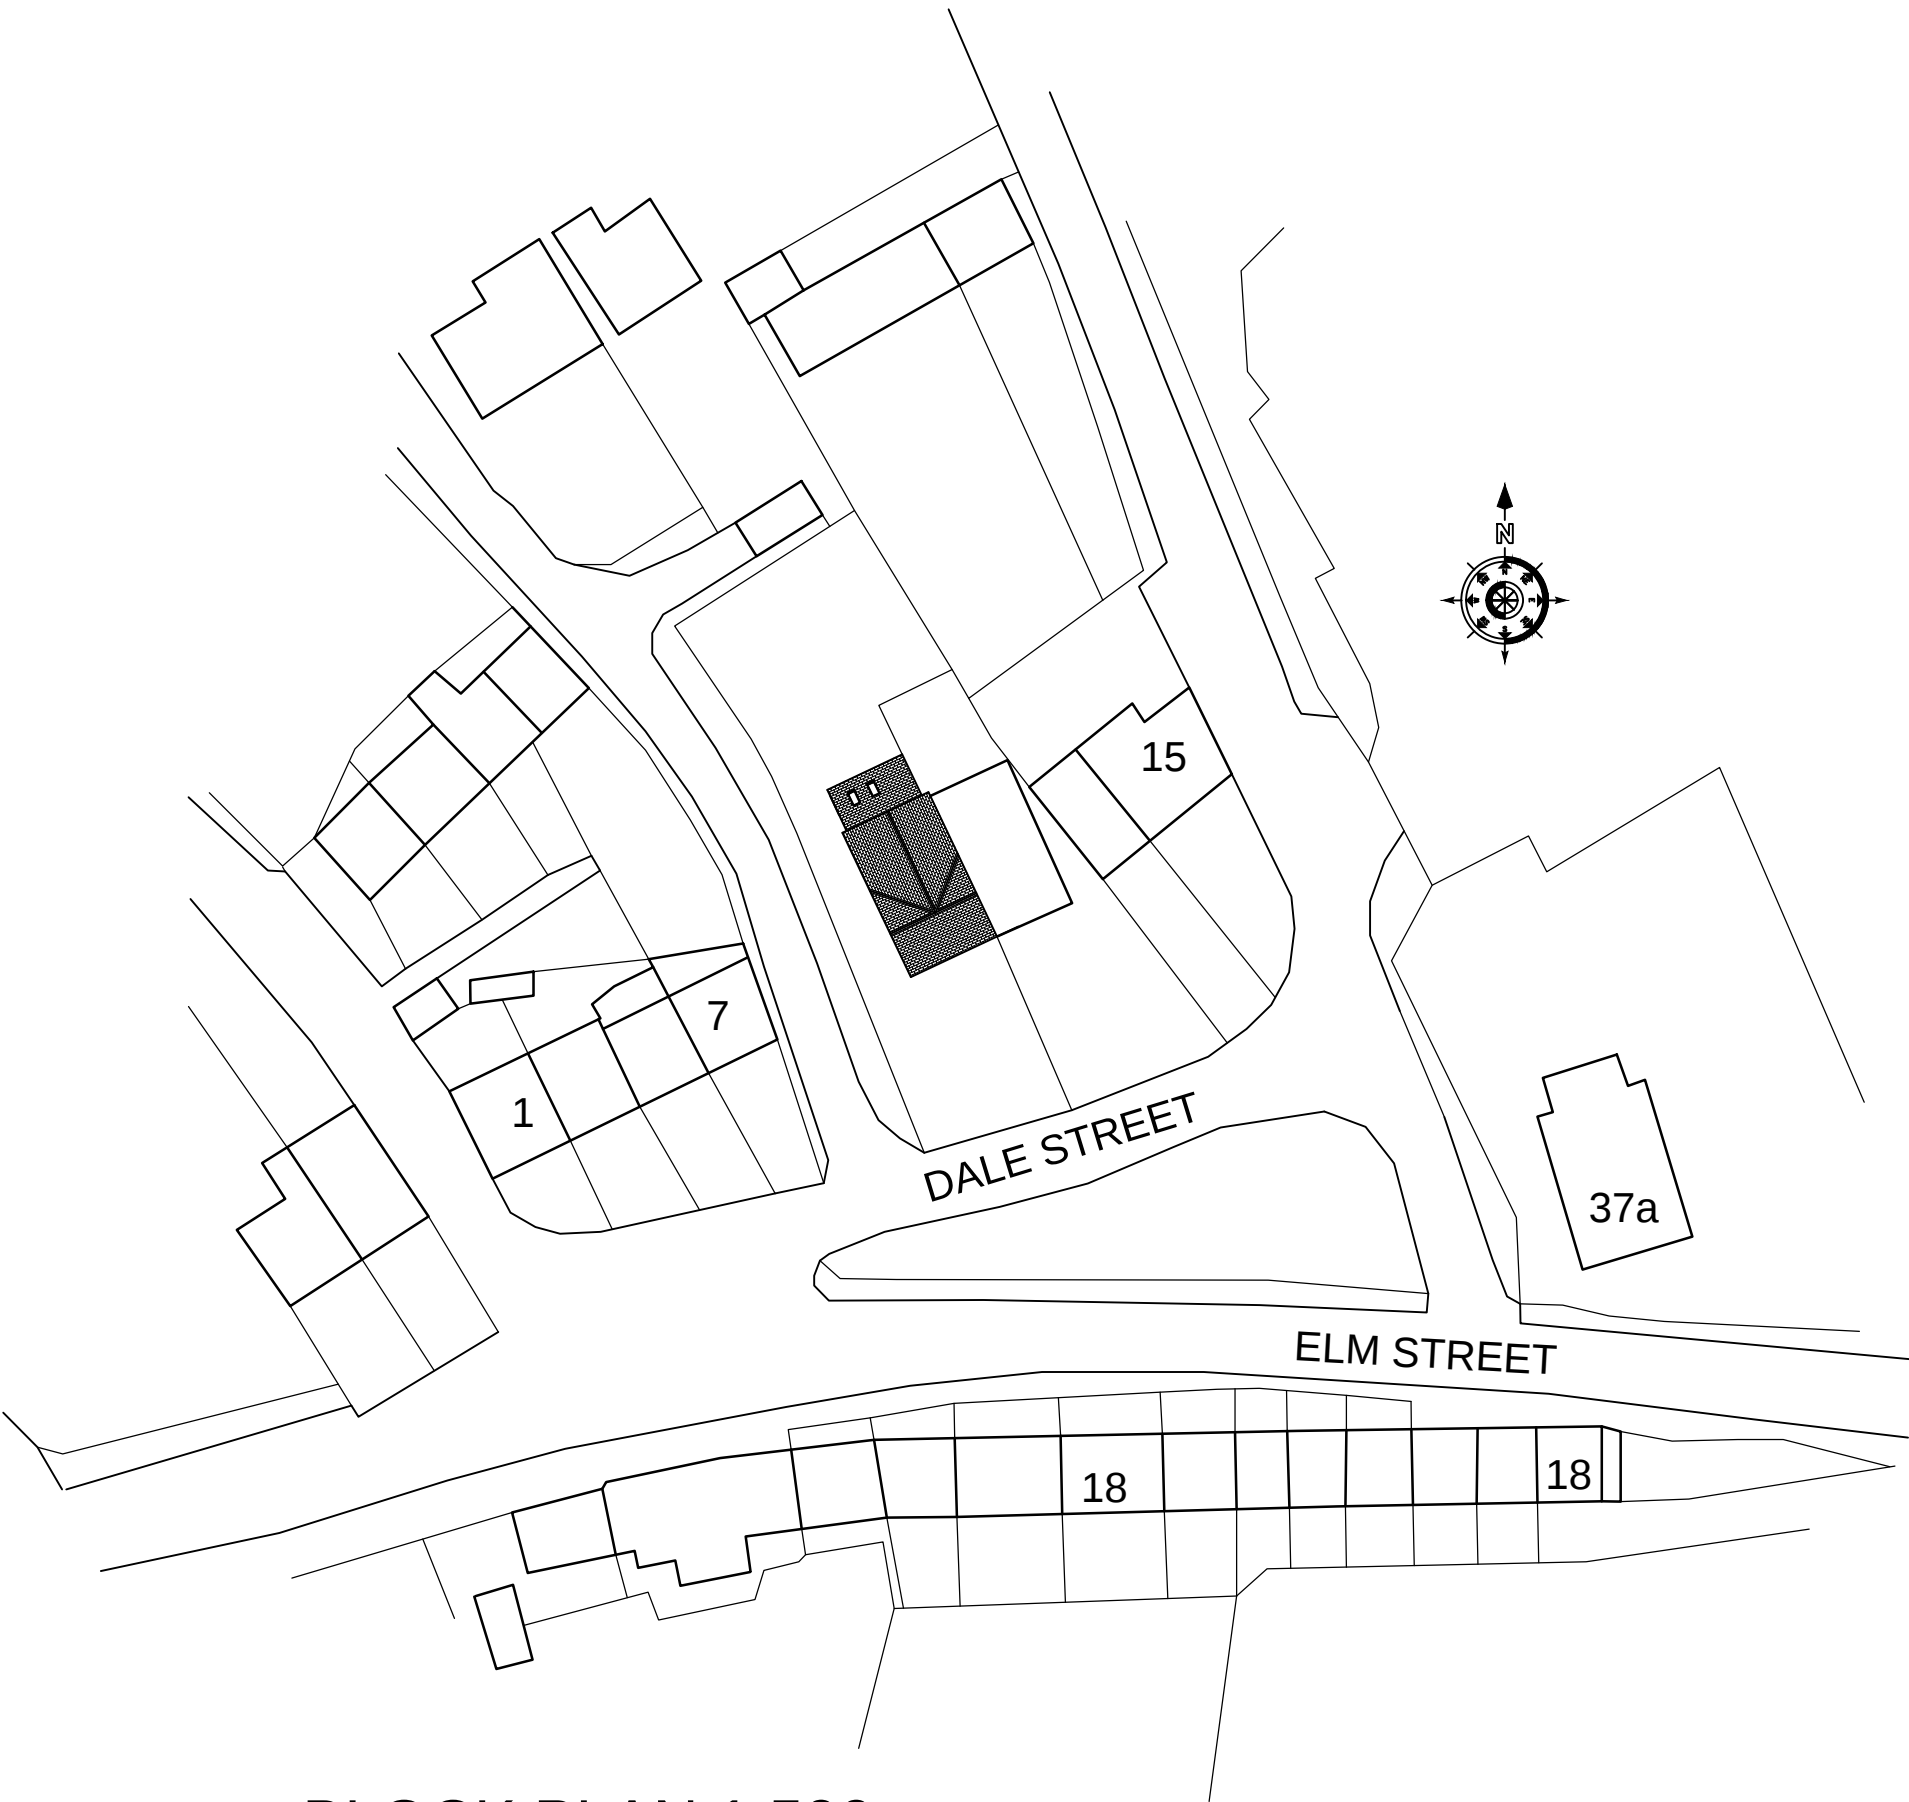

BLOCK PLAN 1:500

Rev A - 20.2.18 - Length reduced to 3.0m at LPA request.

**Colling
Morris** TM **Architectural Services**

1 Greenbank
Eggleston
Barnard Castle
Co Durham
DL12 0BQ

@: info@collingmorris.co.uk
wr: collingmorris.co.uk
t: 01833 650250
m: 07443 479043

Project:
9 Dale Street
Skelmanthorpe
Huddersfield

Client:
Mrs L Newton

Drawing:
Planning Details

Existing & Proposed Details

Scale: 1:100, 1:500 @ A1	Date: June 2017	Drawn: CM
Proj. No.: CM154	Dwg. No.: 01	Rev No.: A