


IF IN ANY DOUBT PLEASE ASK THE ARCHITECT FOR CLARIFICATION.
DO NOT SCALE FROM DRAWING. ALL DIMENSIONS TO BE CHECKED ON SITE.
THE COPYRIGHT FOR THESE DRAWINGS REMAINS THE PROPERTY OF THE ARCHITECT.
THEY MUST NOT BE REPRODUCED IN ANY WAY WITHOUT THE ARCHITECT'S PRIOR
WRITTEN CONSENT.

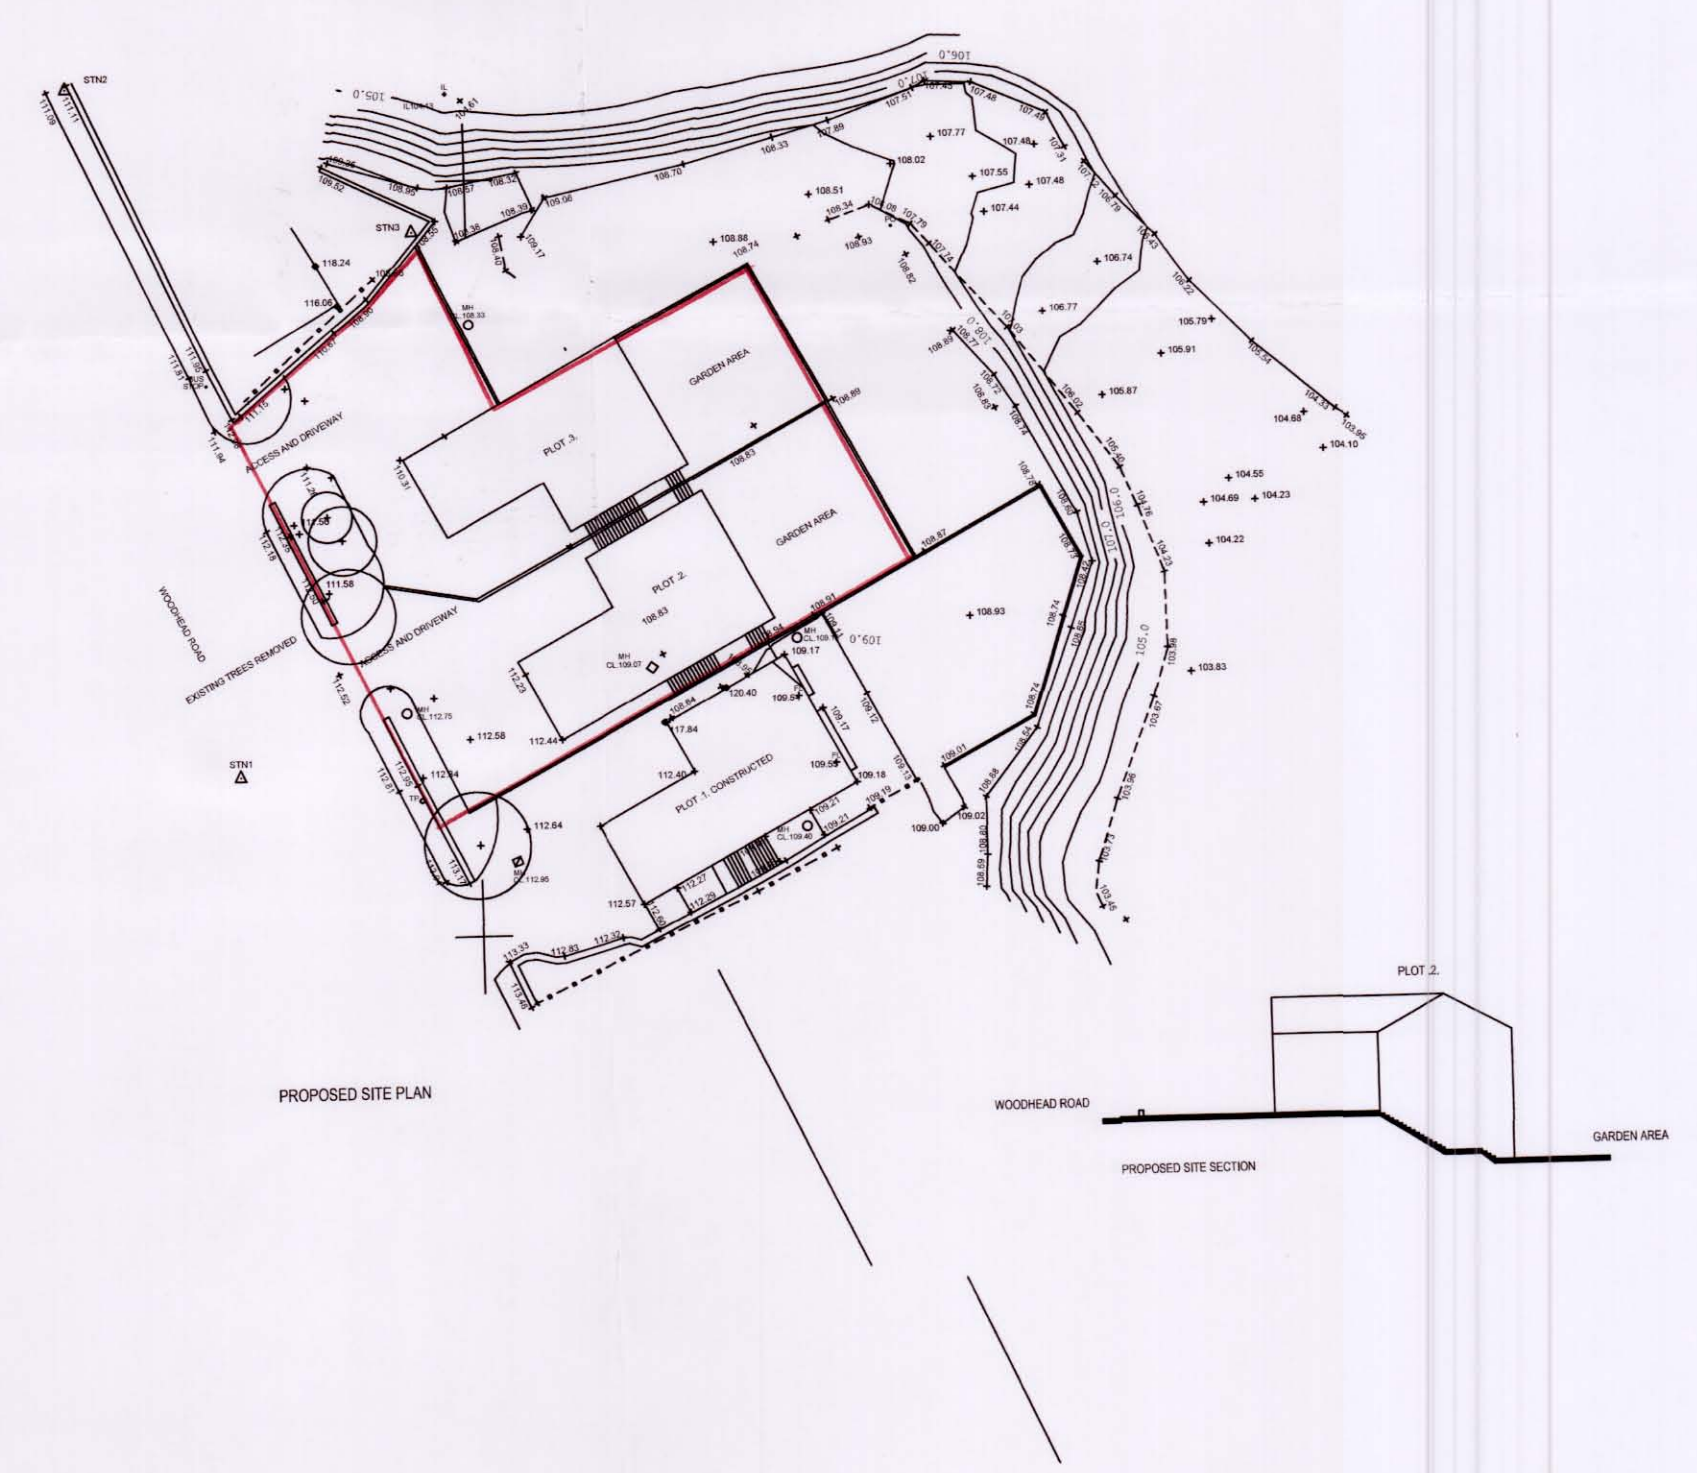



**NORTHERN
DESIGN
PARTNERSHIP**
Chartered Architects

THE CHAPEL
MILLMOOR ROAD
MELTHAM
HUDDERSFIELD HD9 5JU
TELEPHONE (01484) 854848
FAX (01484) 854949

CLIENT

Mr P Mitchell

PROJECT

Proposed Detached Dwellings
adj 71 Woodhead Road
Honley

DRAWING TITLE

PROPOSED SITE PLAN RED LINE
BOUNDARY

Rev.	Notes	Date	Drawn
*	*	*	*

SCALE

1:500

01/18

A.D.

PROJECT No.	DRAWING No.	Rev.
1814	03	-