



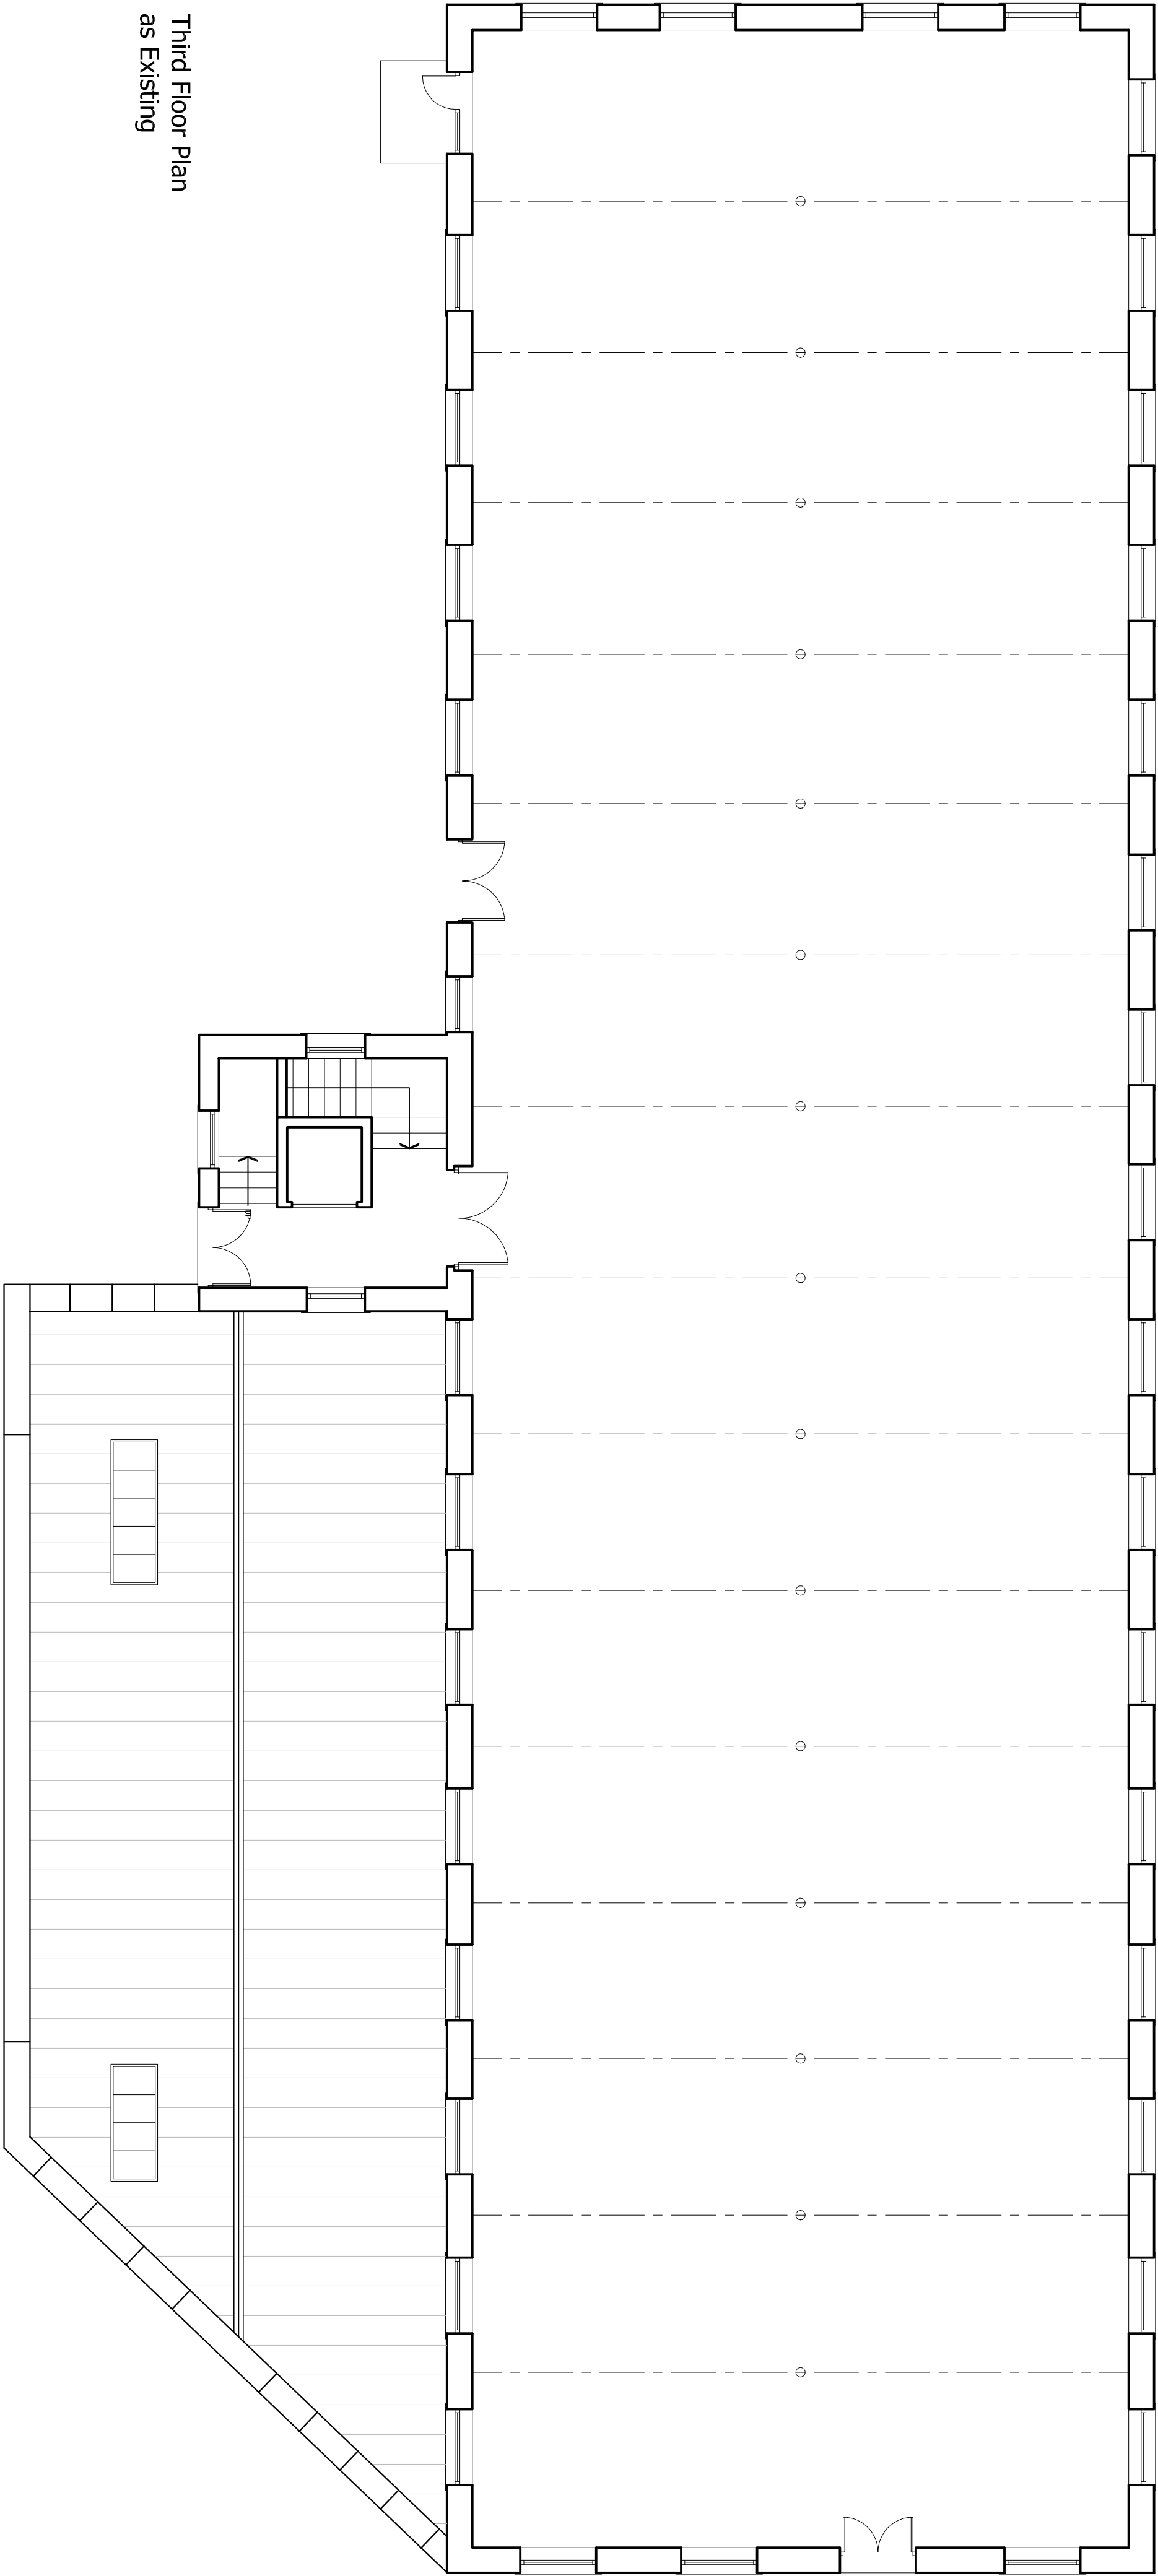

Third Floor Plan
as Existing

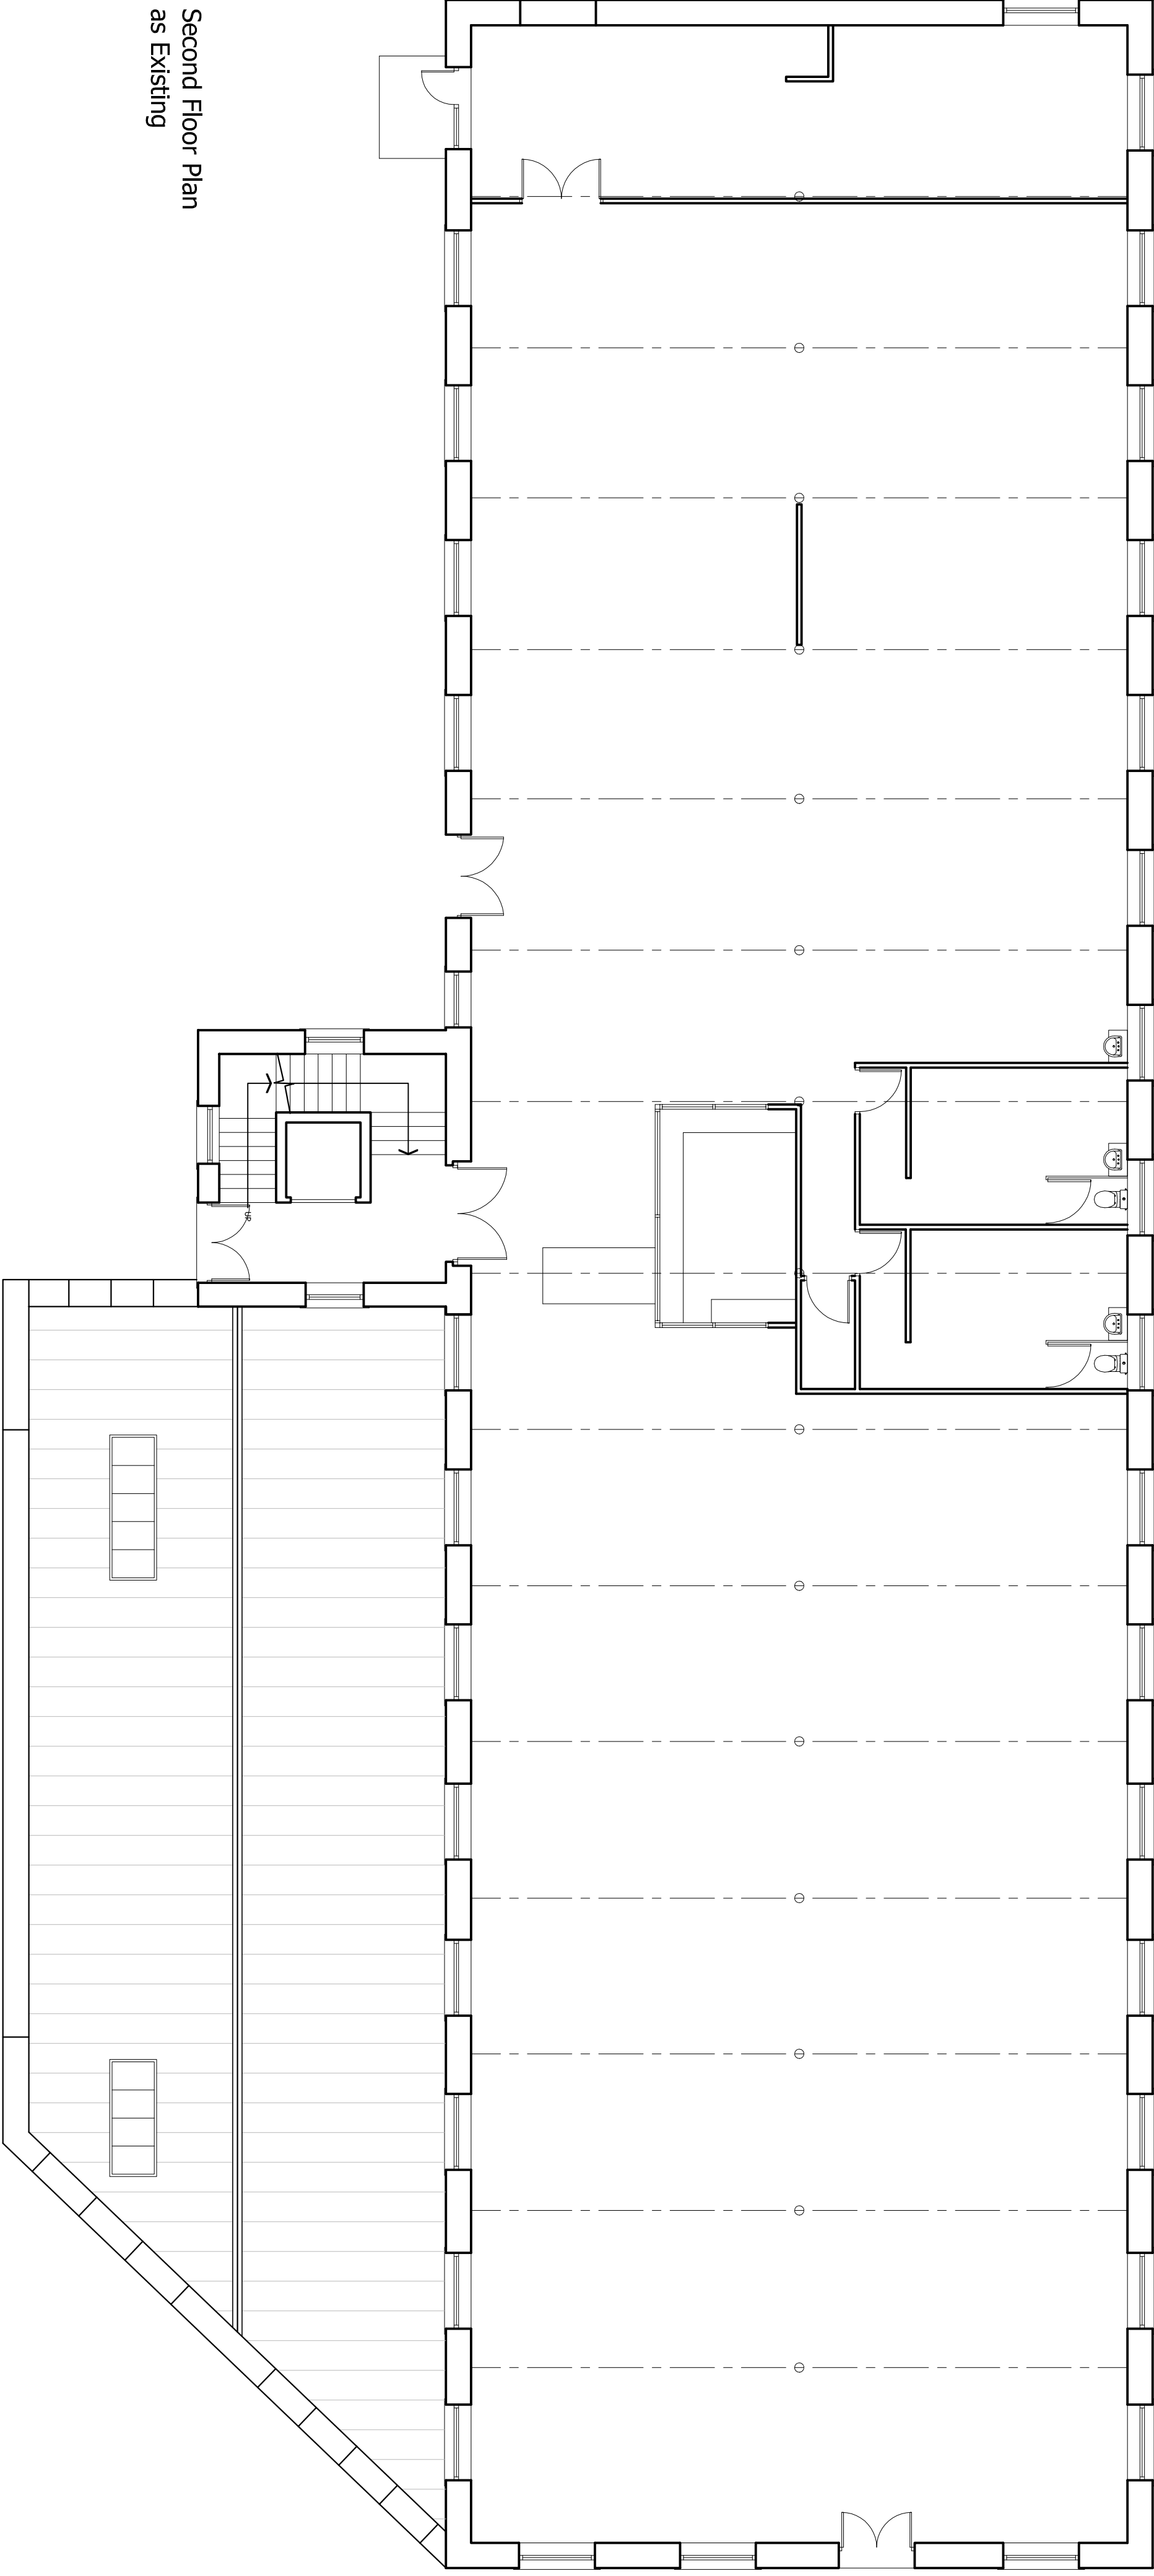

Second Floor Plan
as Existing

PRE-APPLICATION

Revision:



acumen
designers & architects

01484 546000
ocumenarchitects.co.uk
Headrow House, Old Leeds Road, Huddersfield, HD1 1SG

CLIENT:

MNS TEXTILES

JOB TITLE:

UNION MILLS
MILNSBRIDGE
HUDDERSFIELD

DRAWING TITLE:

FLOOR PLANS
as EXISTING (2 of 2)

DRAWN: MC

DATE: JAN. '17

CHECKED: JC

SCALE: 1:100 @ A1

DRAWING NUMBER:

2466 - SK02