


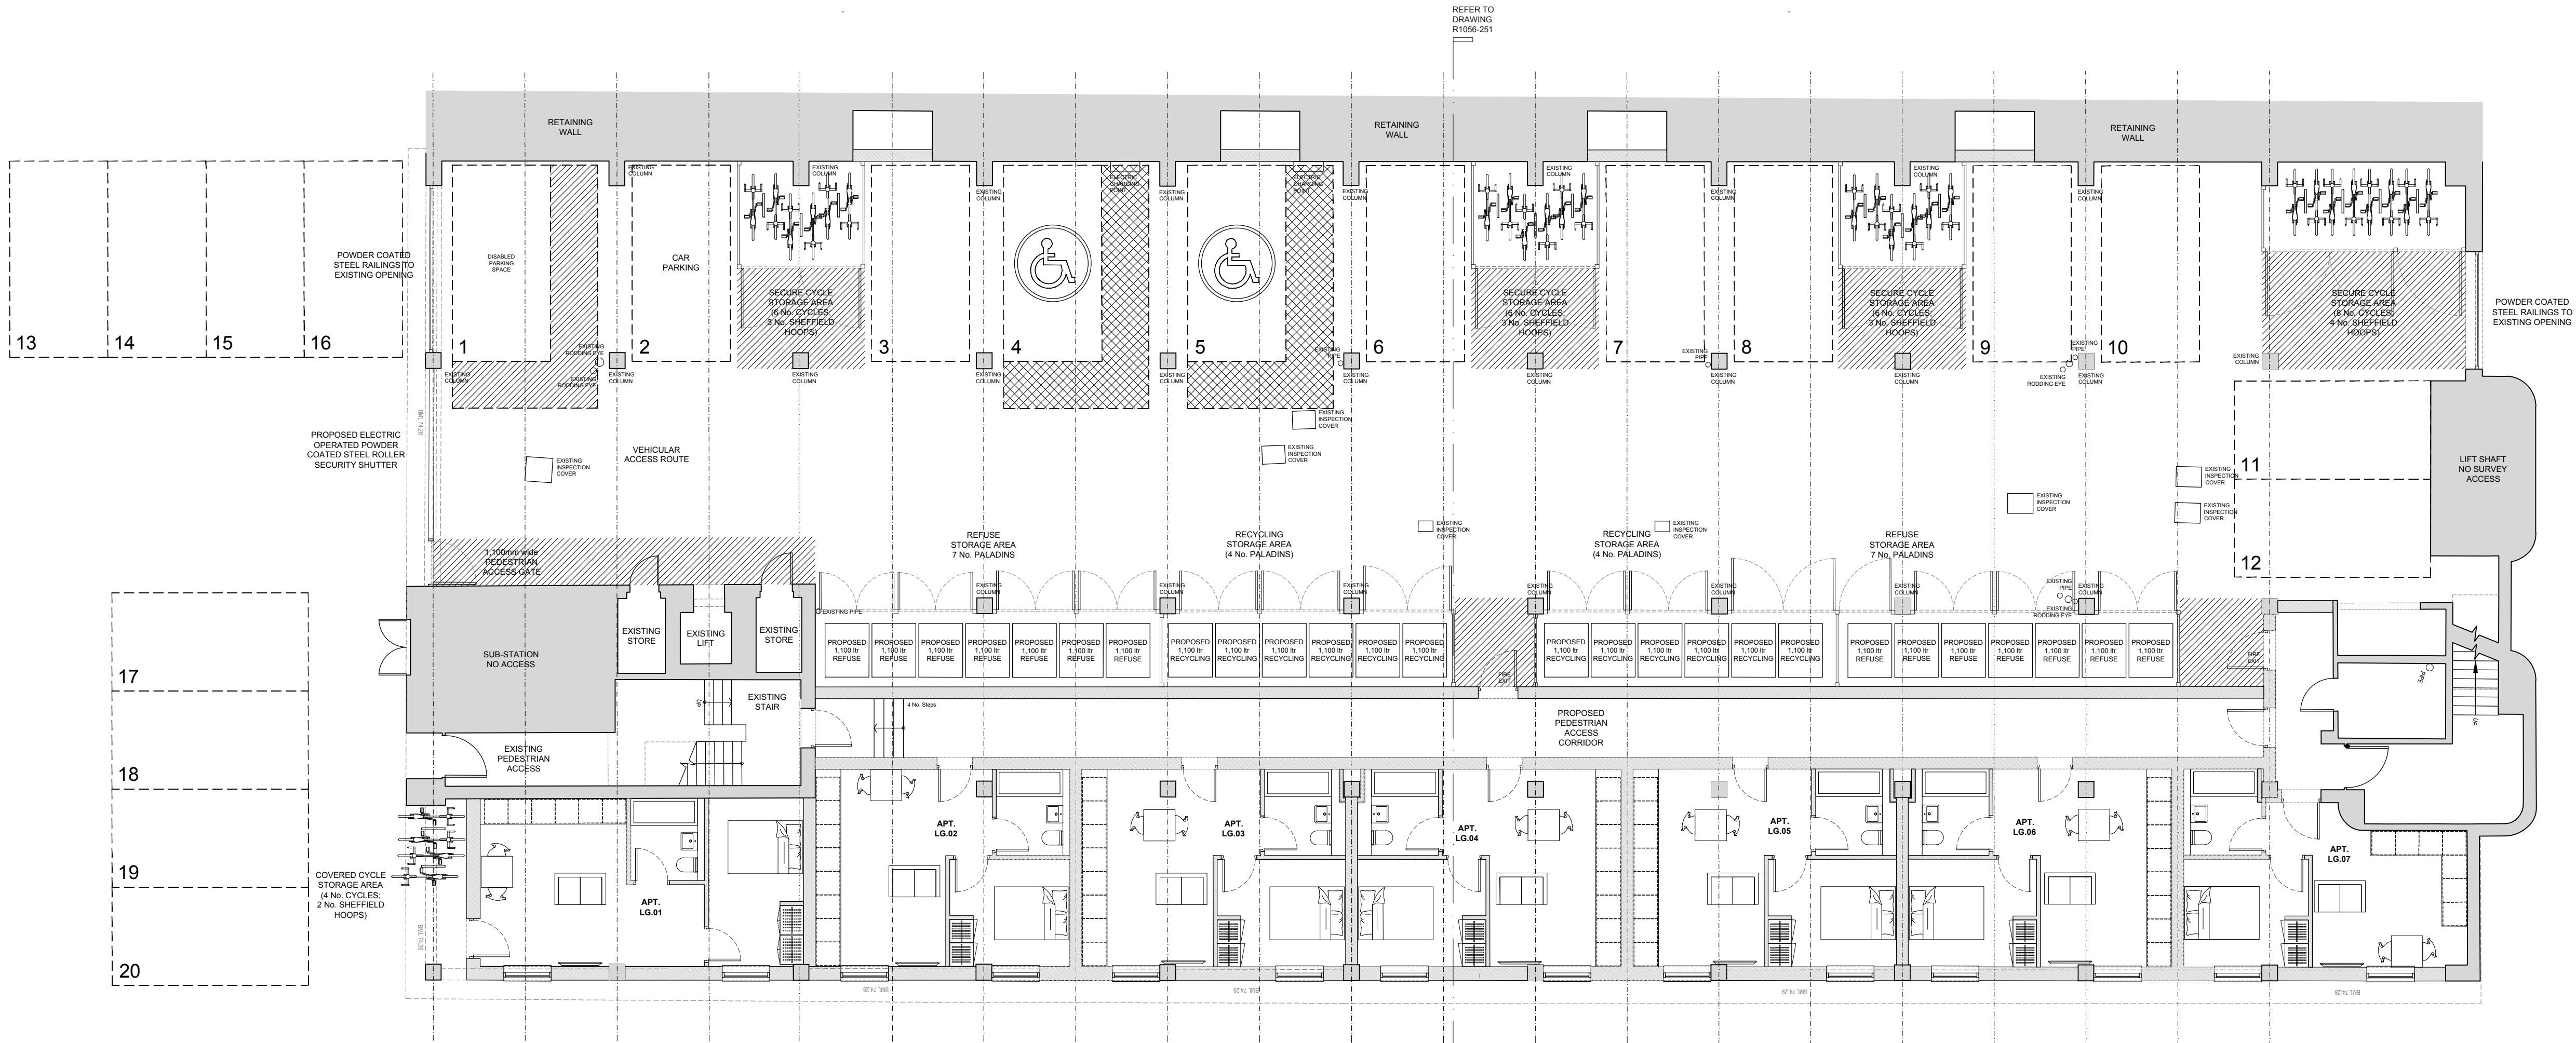

LOWER GROUND FLOOR LEVEL PLAN
AS PROPOSED
1:100 @ A1, 1:200 @ A3

GENERAL NOTES:

WRITTEN DIMENSIONS TO TAKE PRECEDENT OVER SCALE DIMENSIONS.

MAIN CONTRACTOR TO CONFIRM ALL DIMENSIONS ON SITE PRIOR TO COMMENCING CONSTRUCTION OR MANUFACTURE TO ENSURE ACCURACY.

DRAWING STATUS:

- ☐ PRELIMINARY ISSUE
☒ PLANNING ISSUE
☐ BUILDING REGULATIONS
- ☐ PRE-CONSTRUCTION
☐ TENDER ISSUE
☐ CONSTRUCTION ISSUE
☐ RECORD ISSUE
- NOTE: ONLY 'CONSTRUCTION ISSUE' DRAWINGS ARE TO BE USED ON SITE

DRAWING REVISIONS:

- Rev 1 23.12.2017
Planning Issue.
- Rev 2 13.04.2018
Following Planning Officer comments:
1. Position of Refuse & Recycling Storage Areas;
2. Position of Cycle Storage Areas adjusted.
- Rev 3 08.05.2018
Following Client comments:
1. Drawing updated.
- Rev 4 10.06.2018
Following Client comments:
1. Position of External Entrance Door to Apartment LG.01 adjusted.
- Rev 5 26.07.2018
Following Local Authority Planning Officer comments:
1. Basement Parking Area adjusted to 20 No. spaces.
2. Refuse, Recycling and Cycle Storage Areas adjusted.
3. Communal Pedestrian Corridor added.
- Rev 6 31.08.2018
Following Client comments:
1. Basement Parking Area adjusted..
2. Refuse, Recycling and Cycle Storage Areas adjusted.
3. Cycle Storage areas adjusted.
- Rev 7 13.09.2018
1. Upper Ground Floor Plan omitted for clarity following query from Planning Officer.
2. Drawing retitled.

PROJECT TITLE: CREATION OF RESIDENTIAL APARTMENTS AT ROOF / LOWER GROUND FLOOR LEVELS & EXTERNAL ALTERATIONS AT CROWN HOUSE SOUTHGATE HUDDERSFIELD HD1 1ST

CLIENT: HUDDERSFIELD DEVELOPMENTS 1 LTD

DRAWING TITLE: PROPOSED GA PLAN LOWER GROUND FLOOR LEVEL

SCALE: 1:100 @ A1; 1:200 @ A3

DRAWING NO: R1056-111 Rev 7

DAWSON WILLIAMSON
ARCHITECTS

Hope Park Business Centre Bradford, BD5 8HB
0 1 2 7 4 5 5 1 3 0 0
info@dawsonwilliamson.co.uk
www.dawsonwilliamson.co.uk

THE DETAILS SHOWN ON THIS DRAWING ARE CONFIDENTIAL & THE DRAWING IS THE EXCLUSIVE PROPERTY OF DAWSON WILLIAMSON LTD. NO USE, COPY OR DISCLOSURE OF THE DRAWING MAY BE MADE WITHOUT OUR PERMISSION & THE DRAWING MUST BE RETURNED TO DAWSON WILLIAMSON LTD WHEN REQUIRED.
© Dawson Williamson Ltd 2017