



FRONT ELEVATION

SIDE ELEVATION

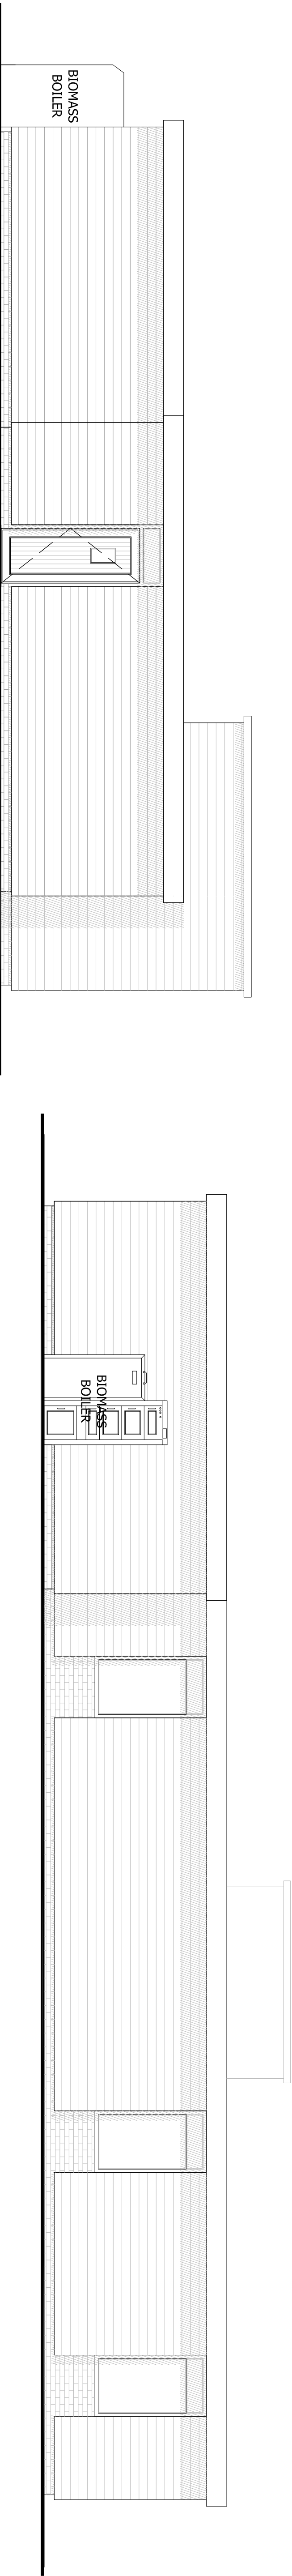

SIDE ELEVATION

REAR ELEVATION

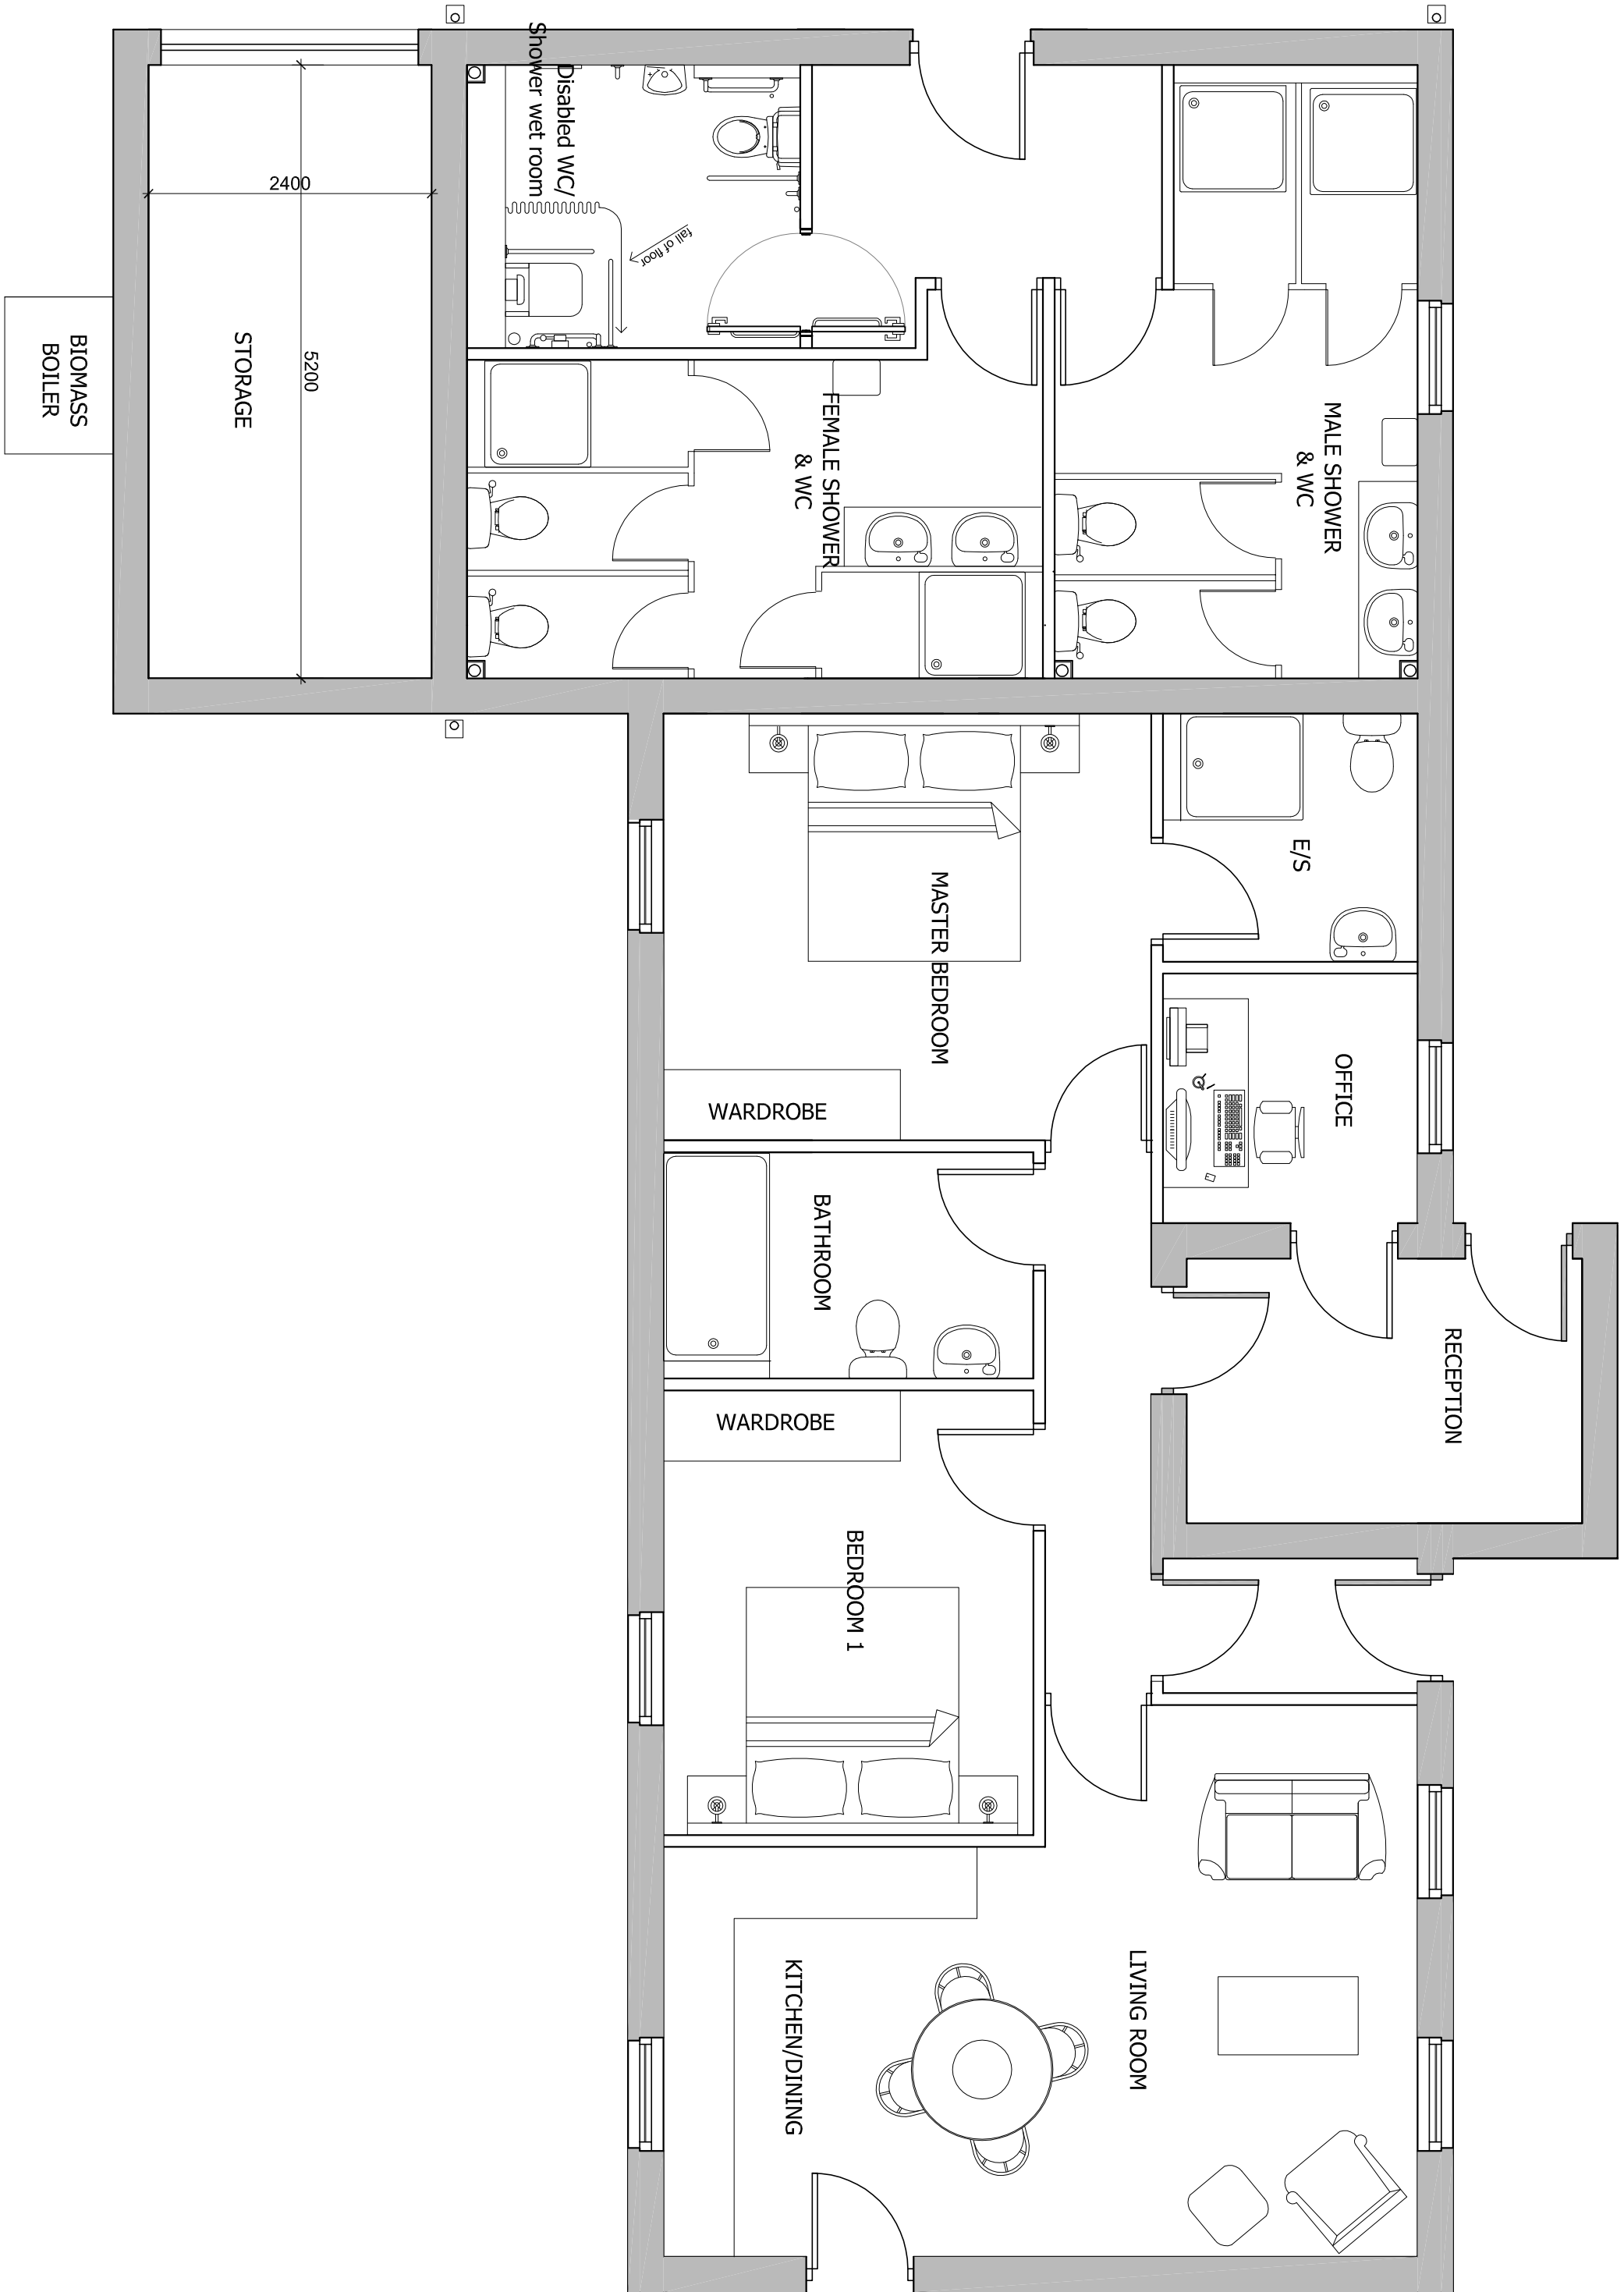

GROUND FLOOR PLAN

PLANNING

Rev B:
Addition of biomass boiler to wardens accommodation
OT 06/07/18
Rev A:
Wardens accommodation design has been handed
RS 21/07/18
Revision:



acumen
designers & architects

01484 546000
ocumenarchitects.co.uk

Headrow House, Old Leeds Road, Huddersfield, HD1 1SG

CLIENT:

BLACK SIKE FISHERIES

JOB TITLE:

BLACK SIKE MILL,
BLACK SIKE LANE,
HOLMFIRTH

DRAWING TITLE:

WARDENS ACCOMMODATION,
STORE & AMENITY BLOCK as
PROPOSED

DRAWN:

RS

DATE:

JAN'18

CHECKED:

JC

SCALE:

1:100 @ A1

DRAWING NUMBER:

2489 - SK03B