




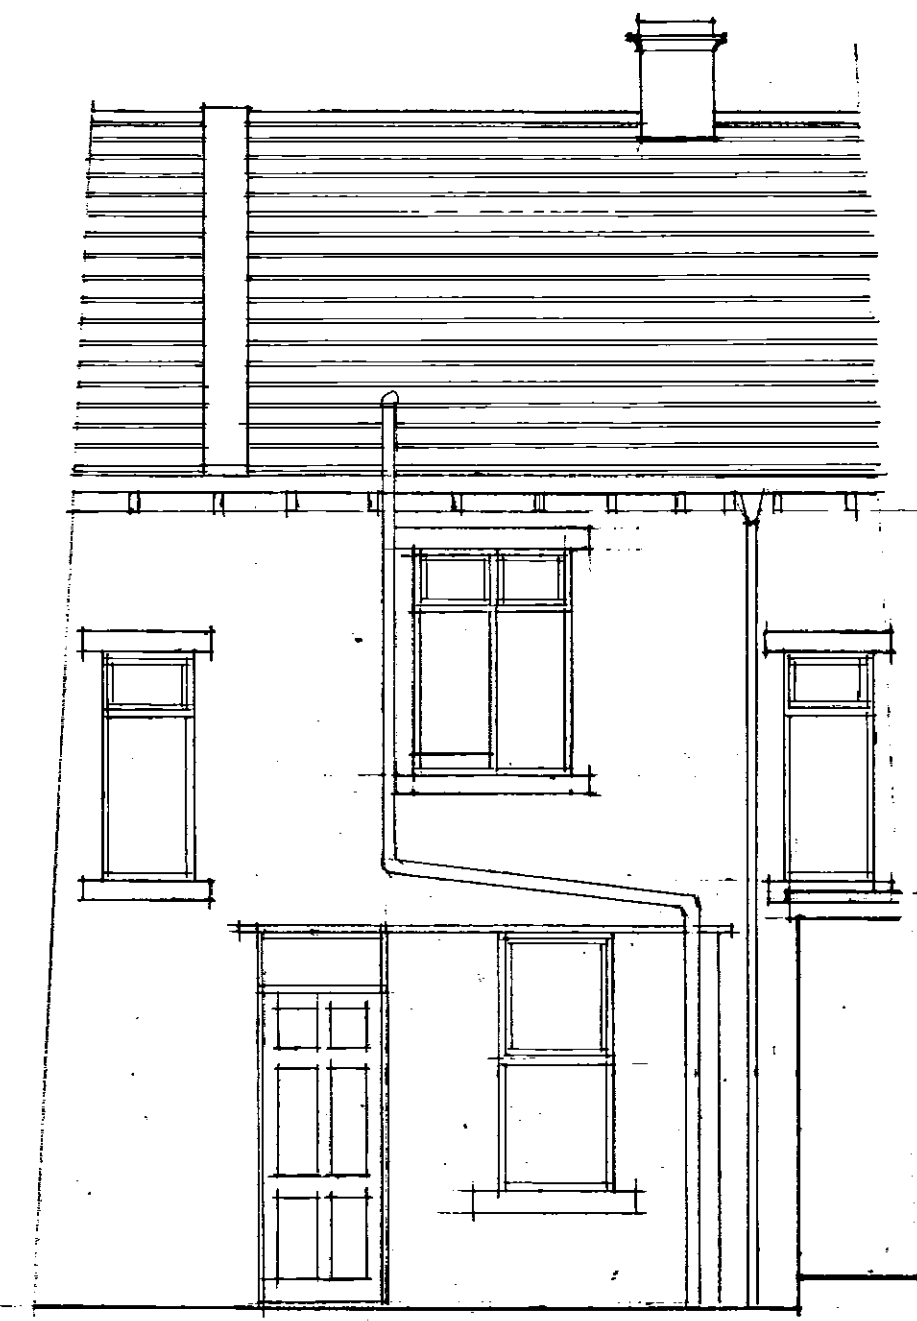


REAR ELEVATION

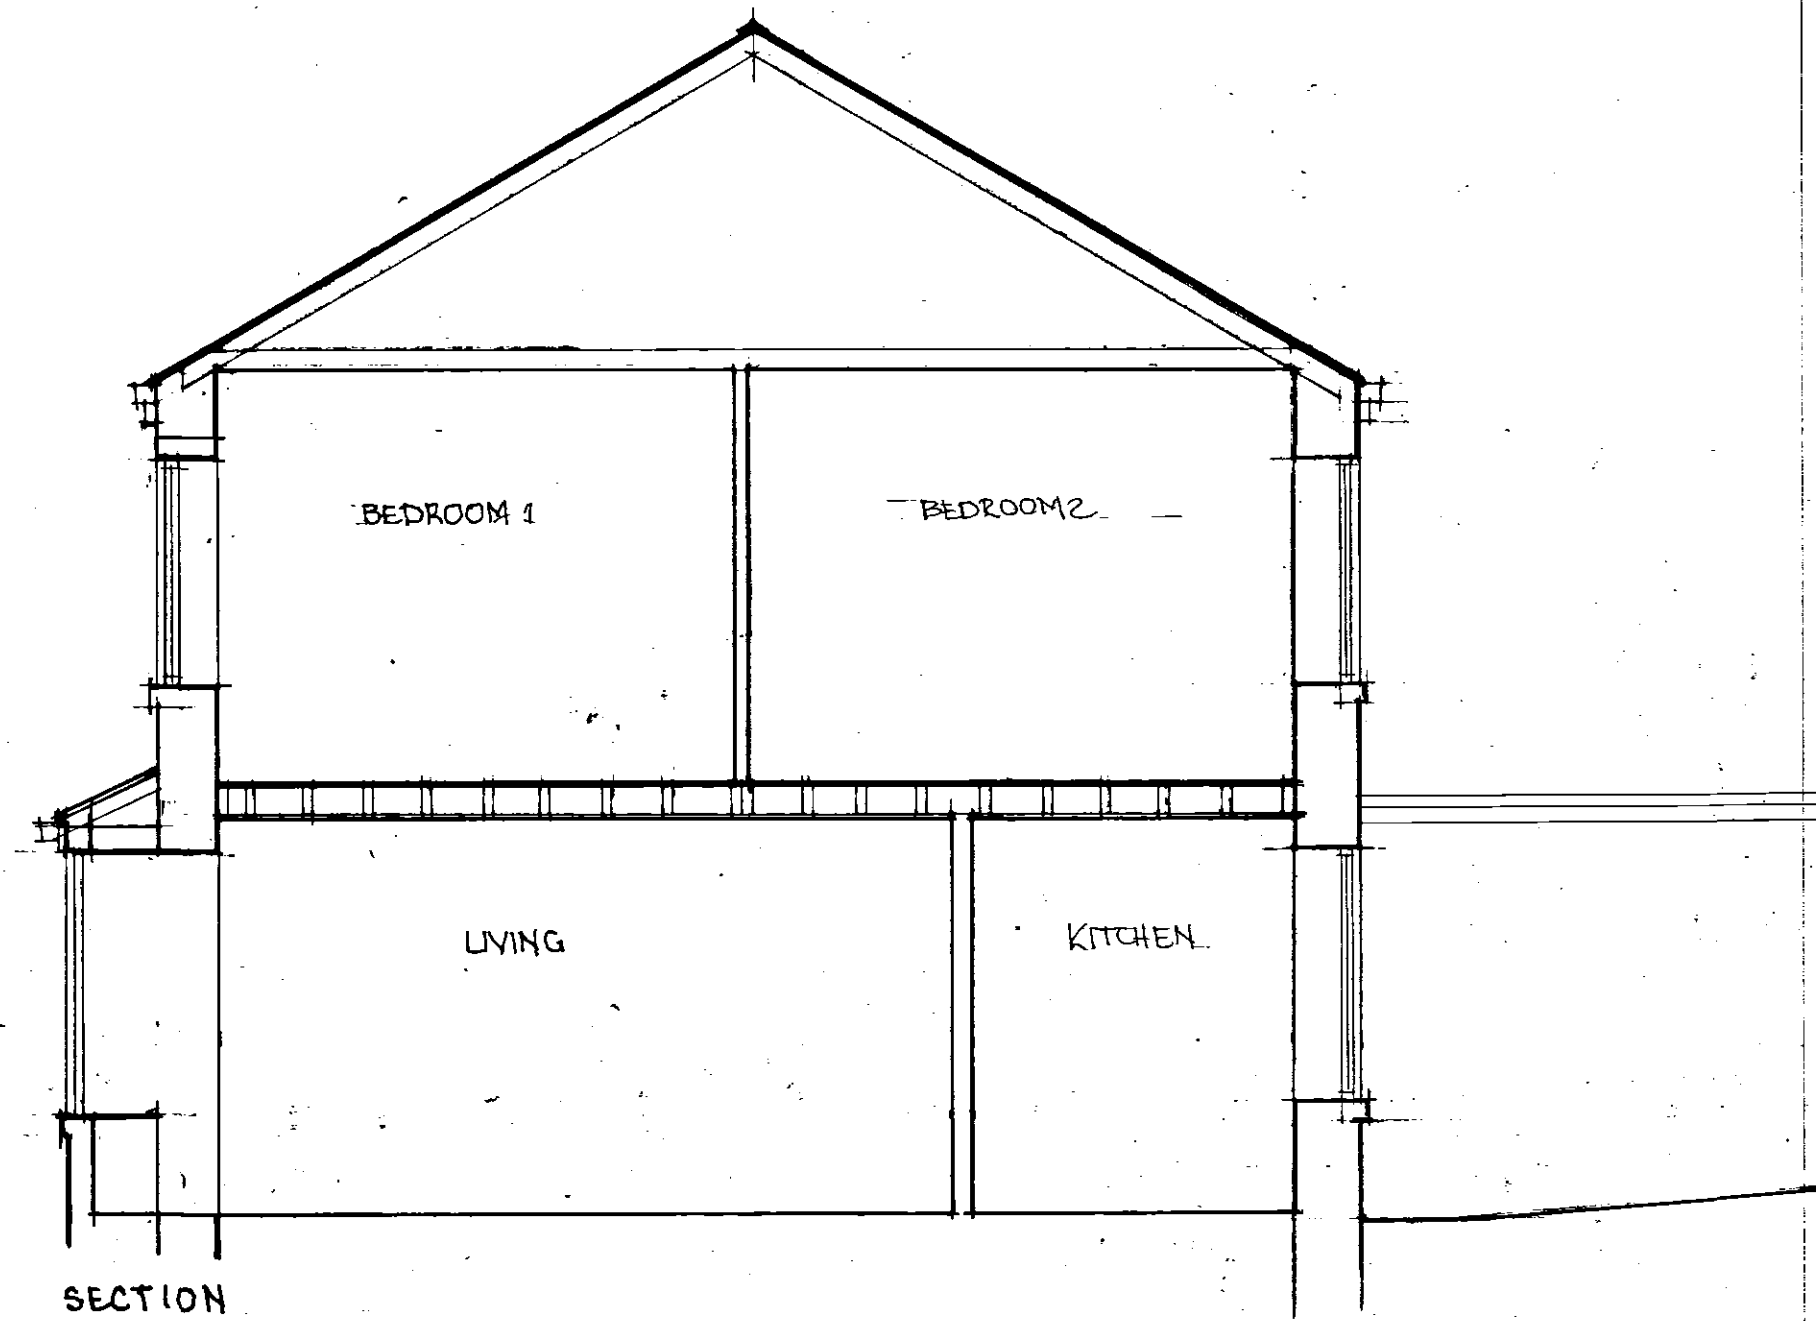


SECTION

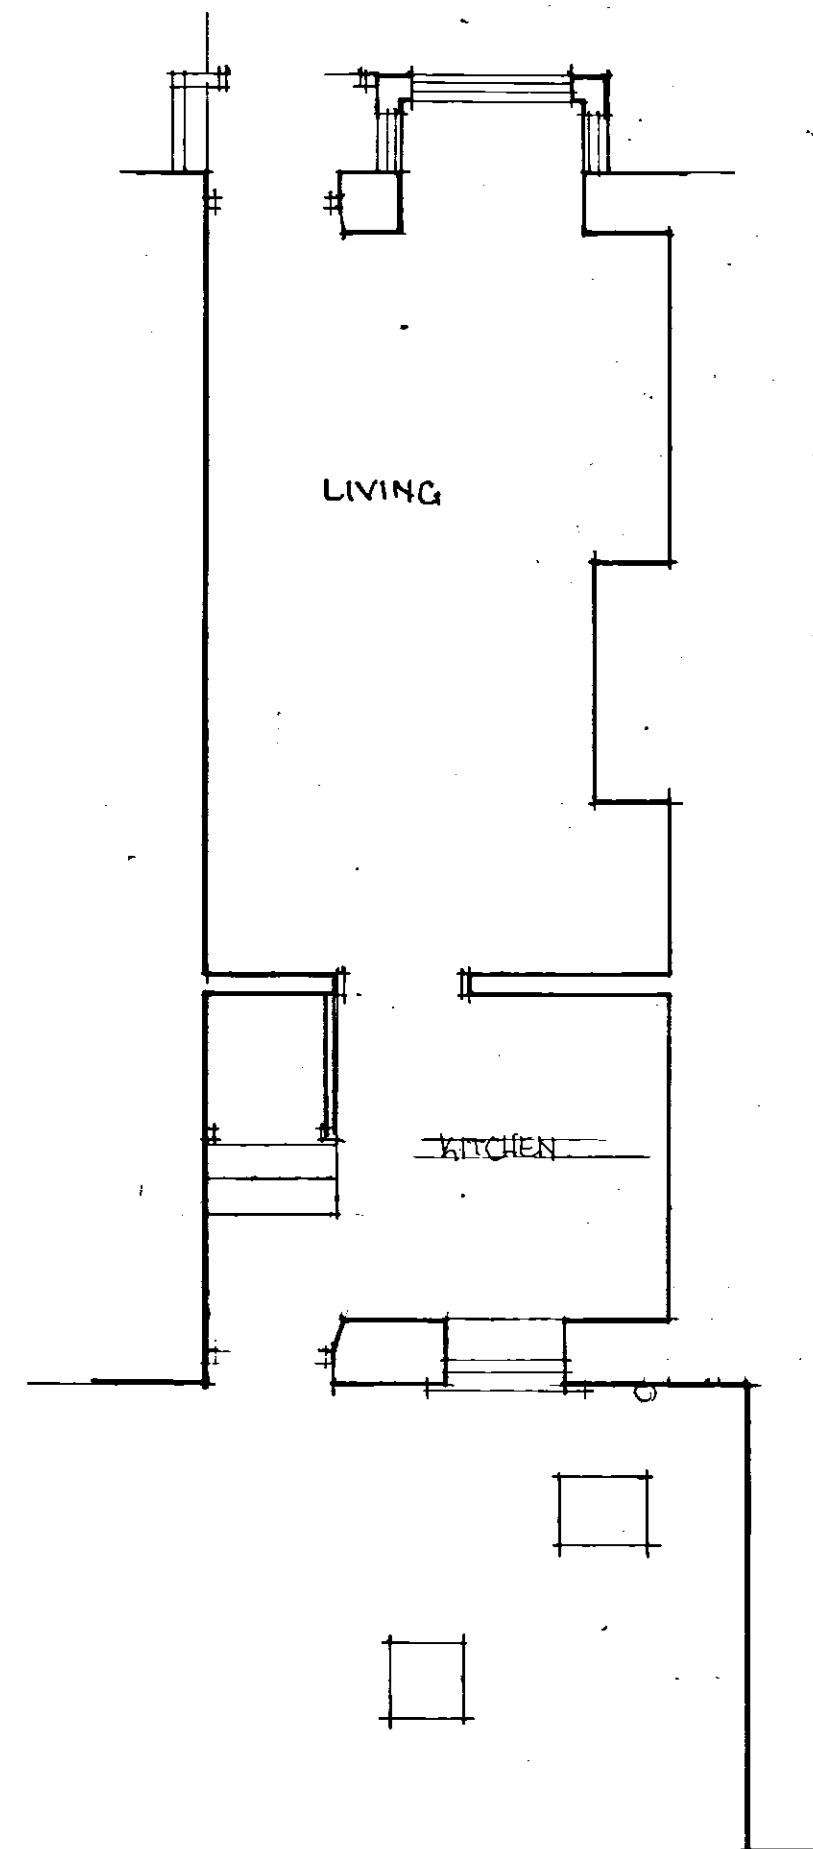

GROUND FLOOR PLAN

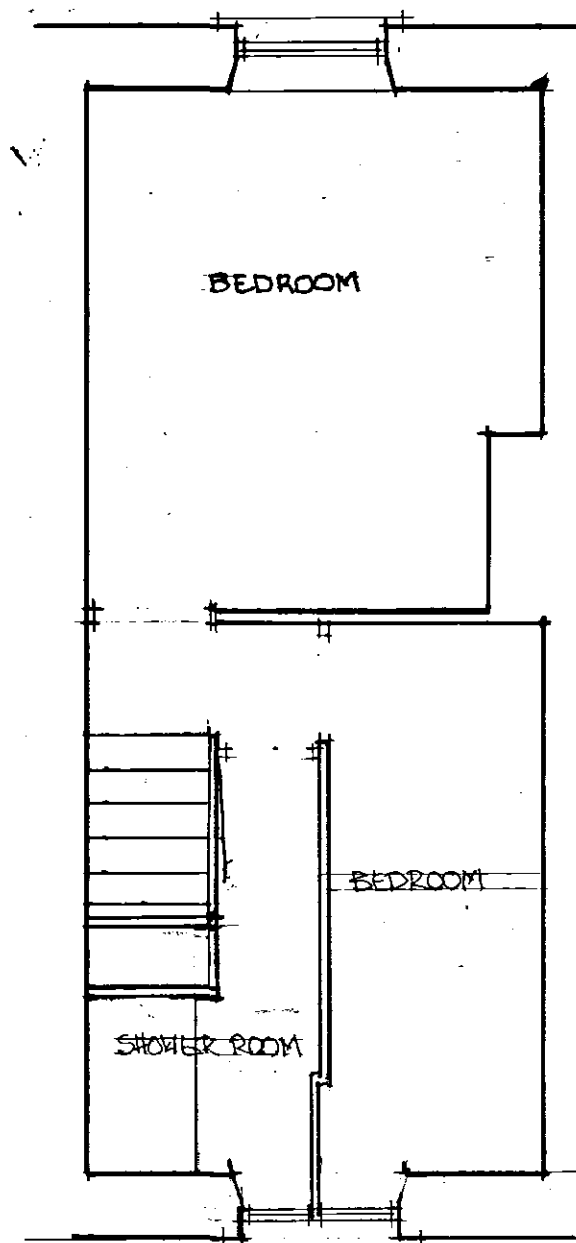

FIRST FLOOR PLAN

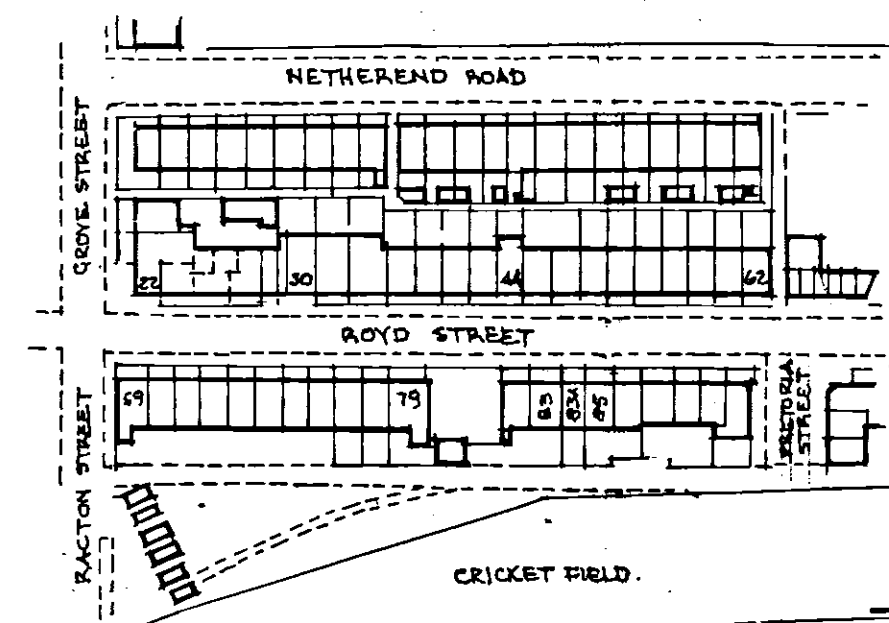

LOCATION PLAN
Scale 1:1250

MR ROBERT LINDLEY,
PLANS AS EXISTING
83A ROYD STREET, SLAITHWAITE,
HUDDERSFIELD. HD7 5DX.

SCALE 1:50

JANUARY 2018.

