




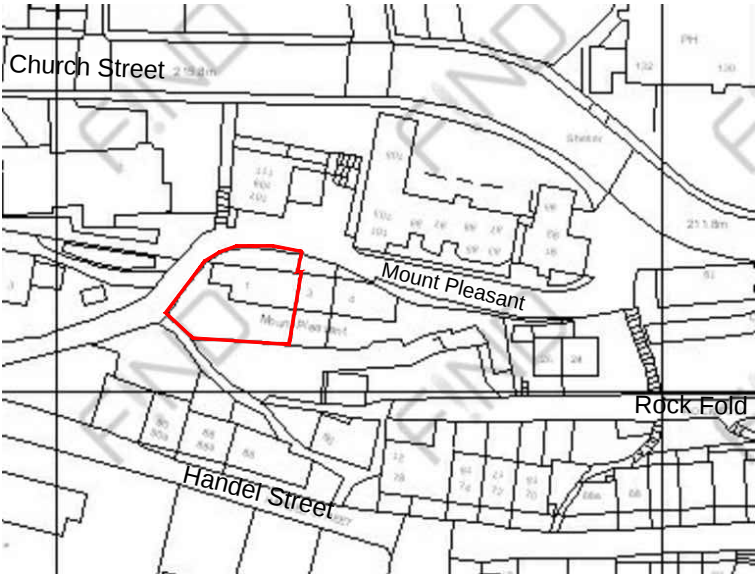

Location Plan 1:1250

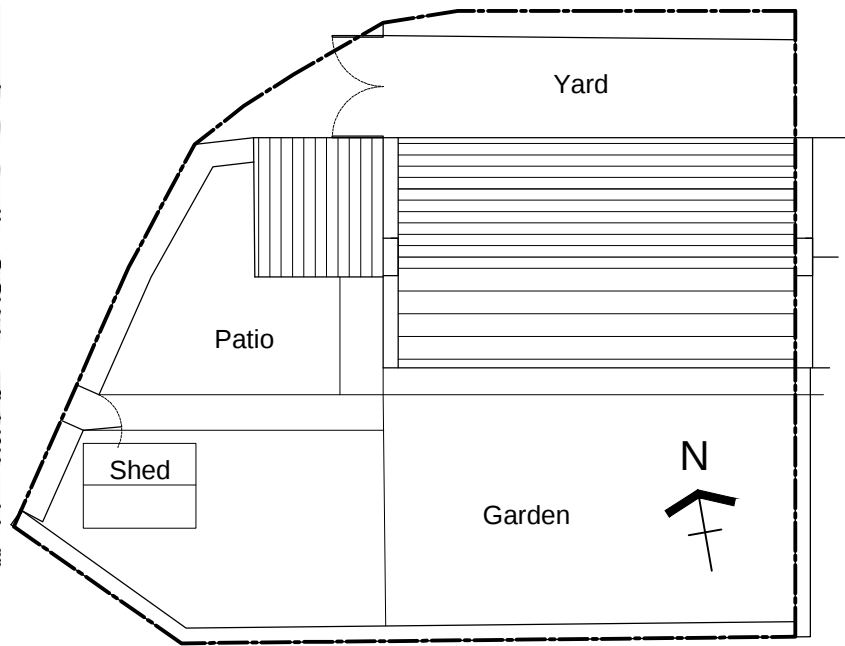




Site Plan 1:200

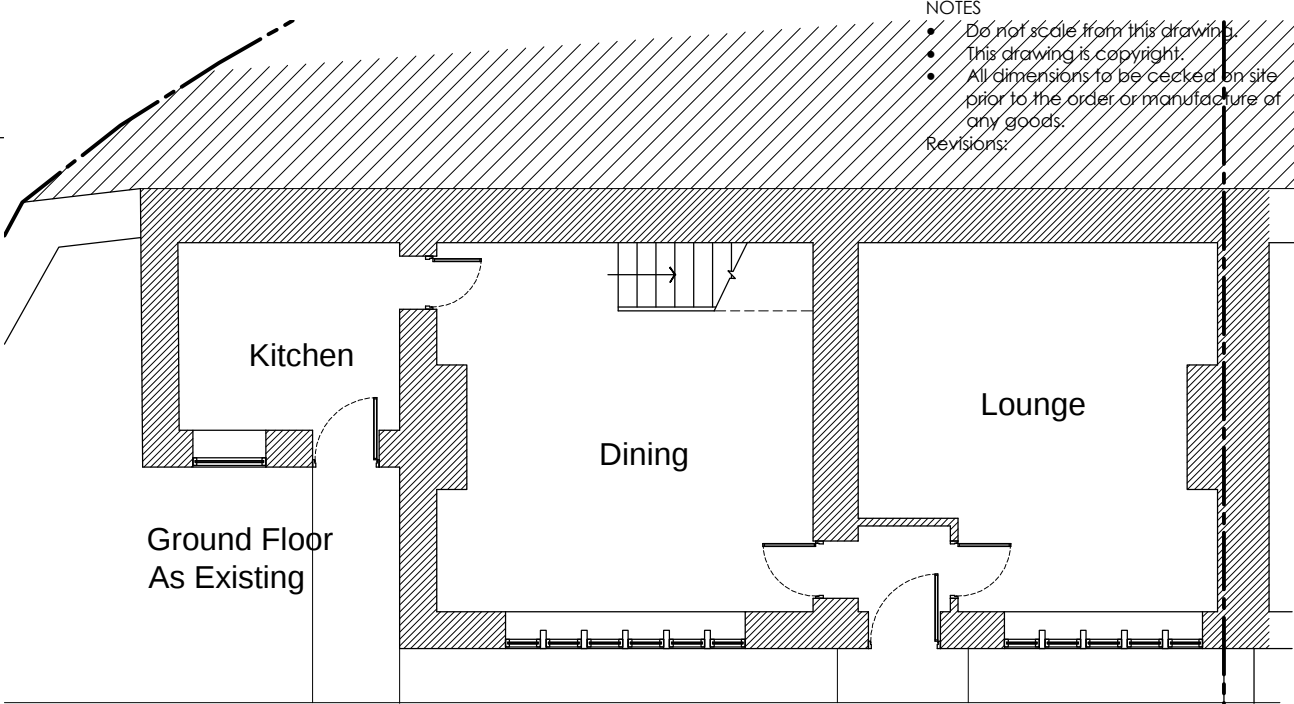

NOTES

- Do not scale from this drawing.
- This drawing is copyright.
- All dimensions to be checked on site prior to the order or manufacture of any goods.

Revisions:

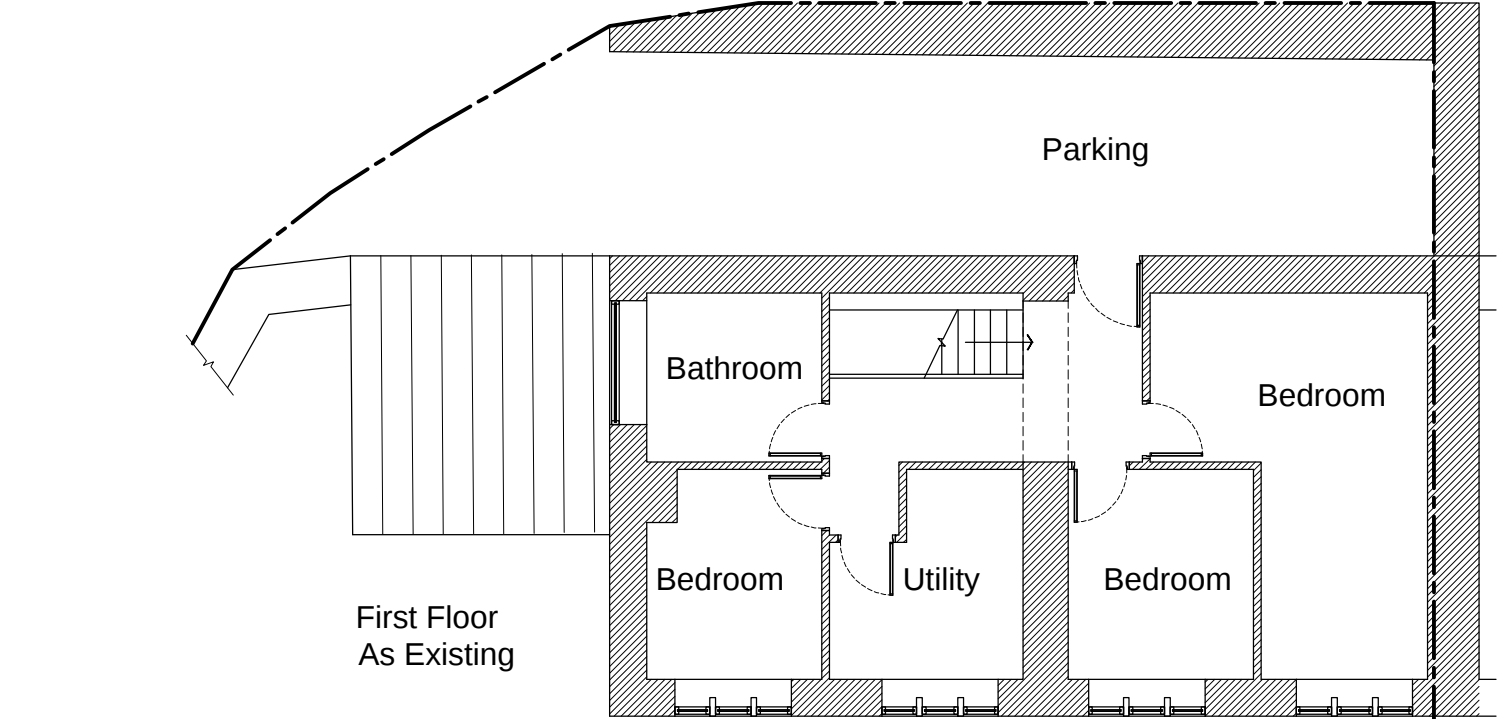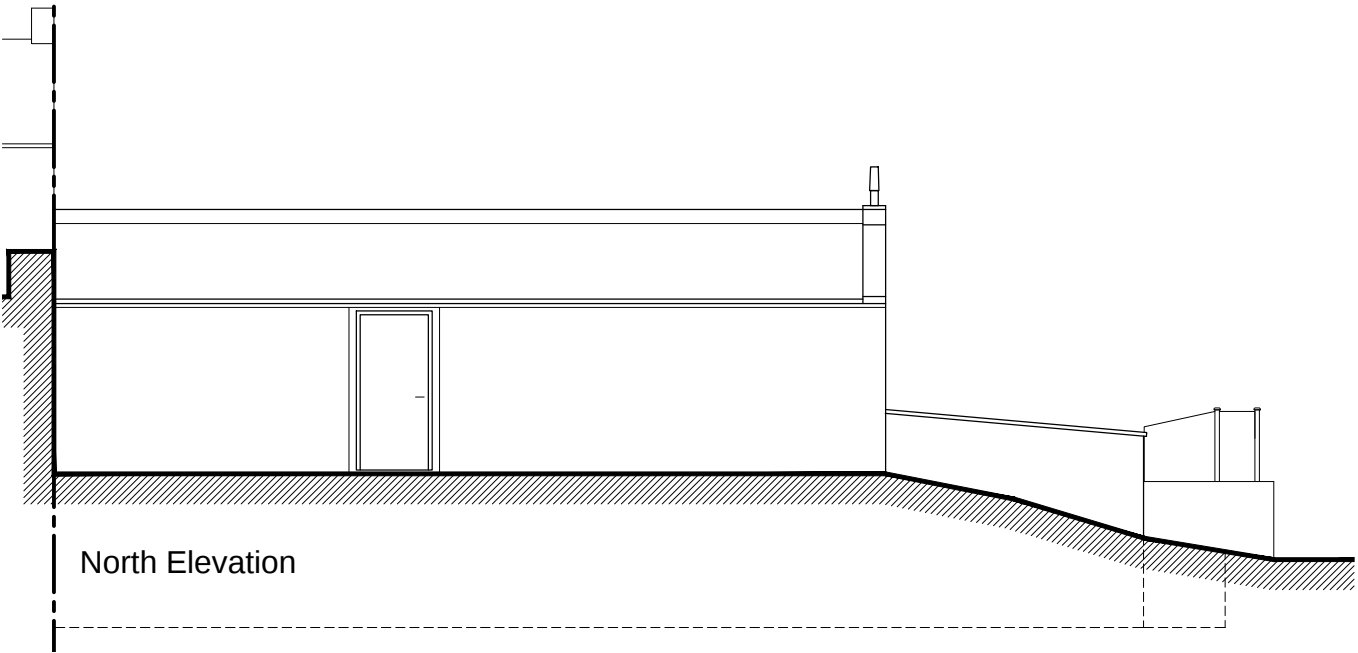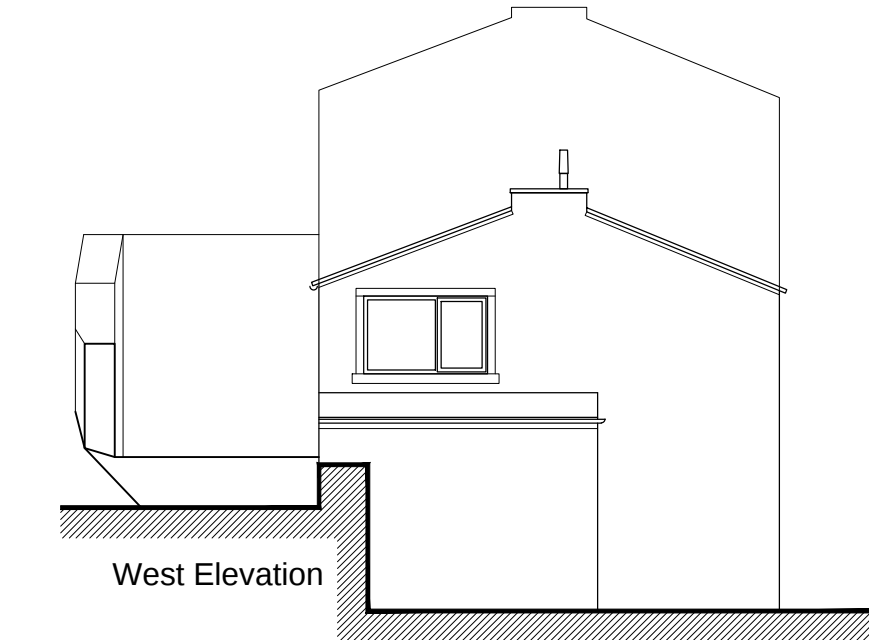

1 Mount Pleasant : Single storey side and rear extensions : As Existing

Client: Ms A Kelly, 1 Mount Pleasant, Galcar, HD7 4AG

Dwg ref: 1MP/P01 : Scale 1:1250 / 200 / 100 @ A3 : January 2018

Elizabeth Parr . Architect

35 Meadow Lane, Slathwaite, HD7 5EX

t: 01484 843139 / 07985 541292
e: elizabethparr.architect@gmail.com