



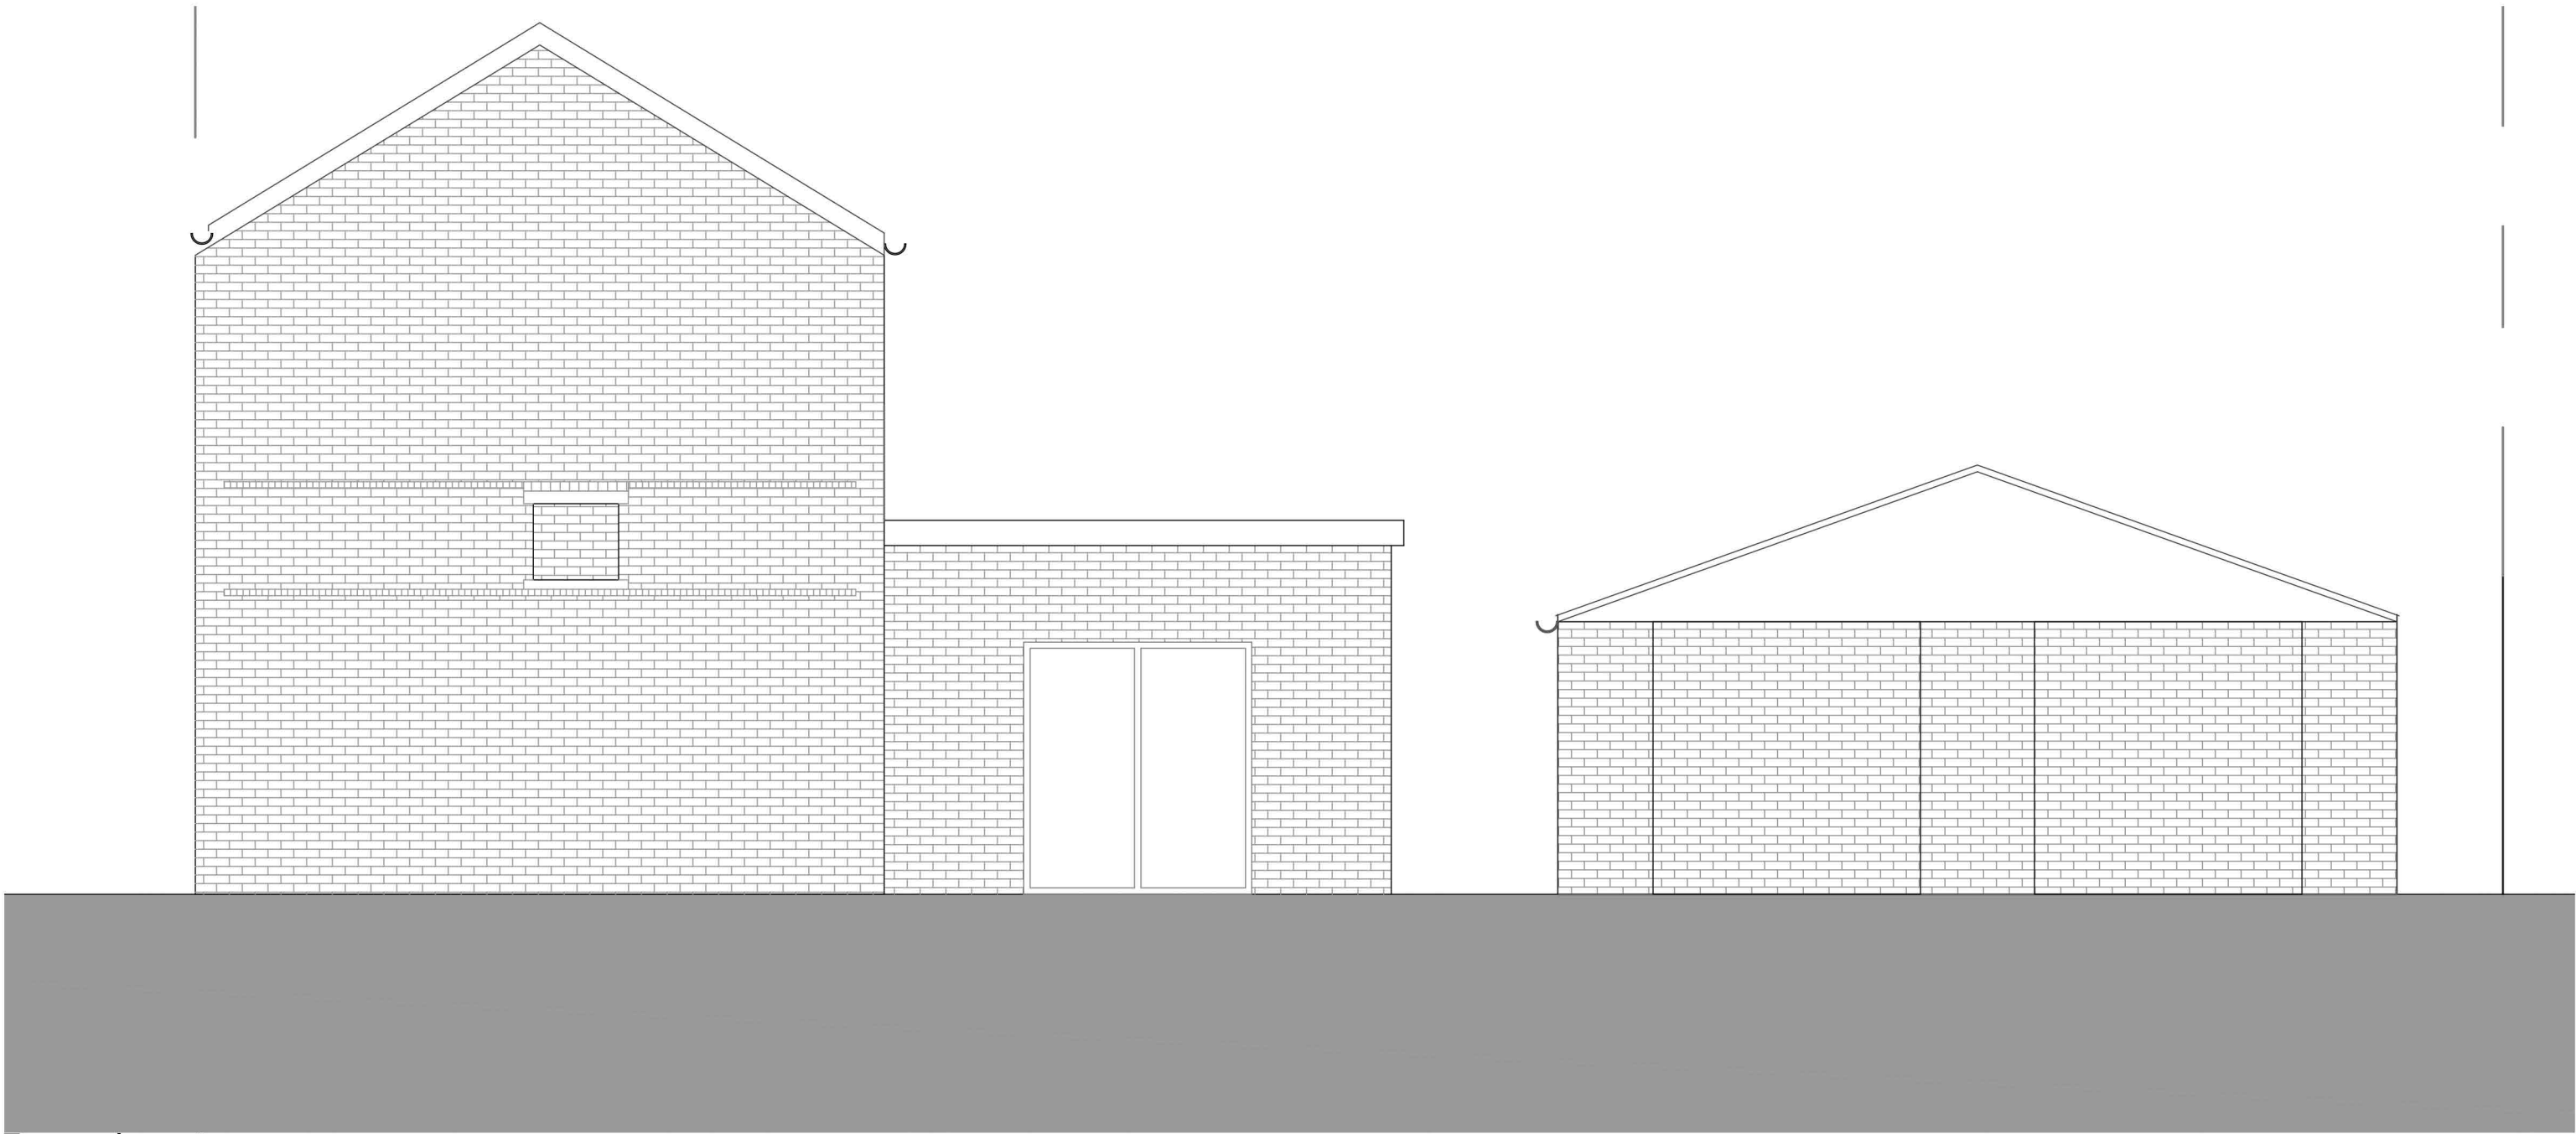


Front elevation

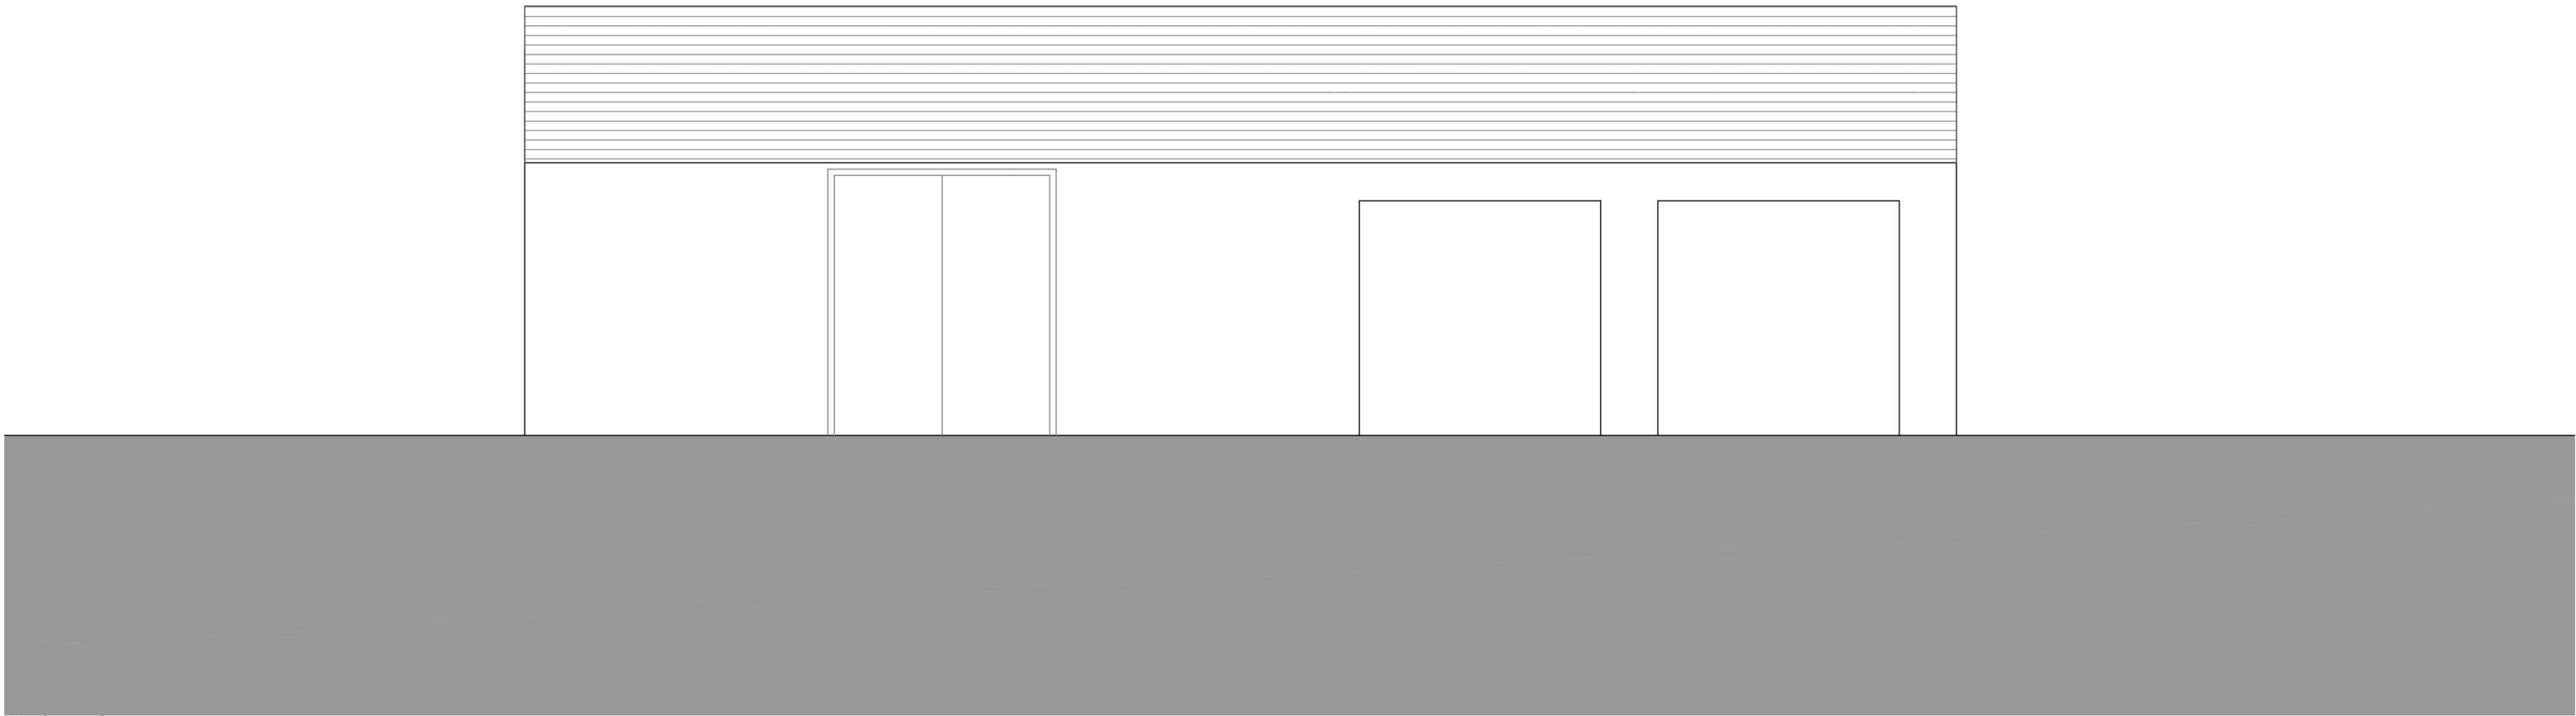

Side elevation



Side elevation

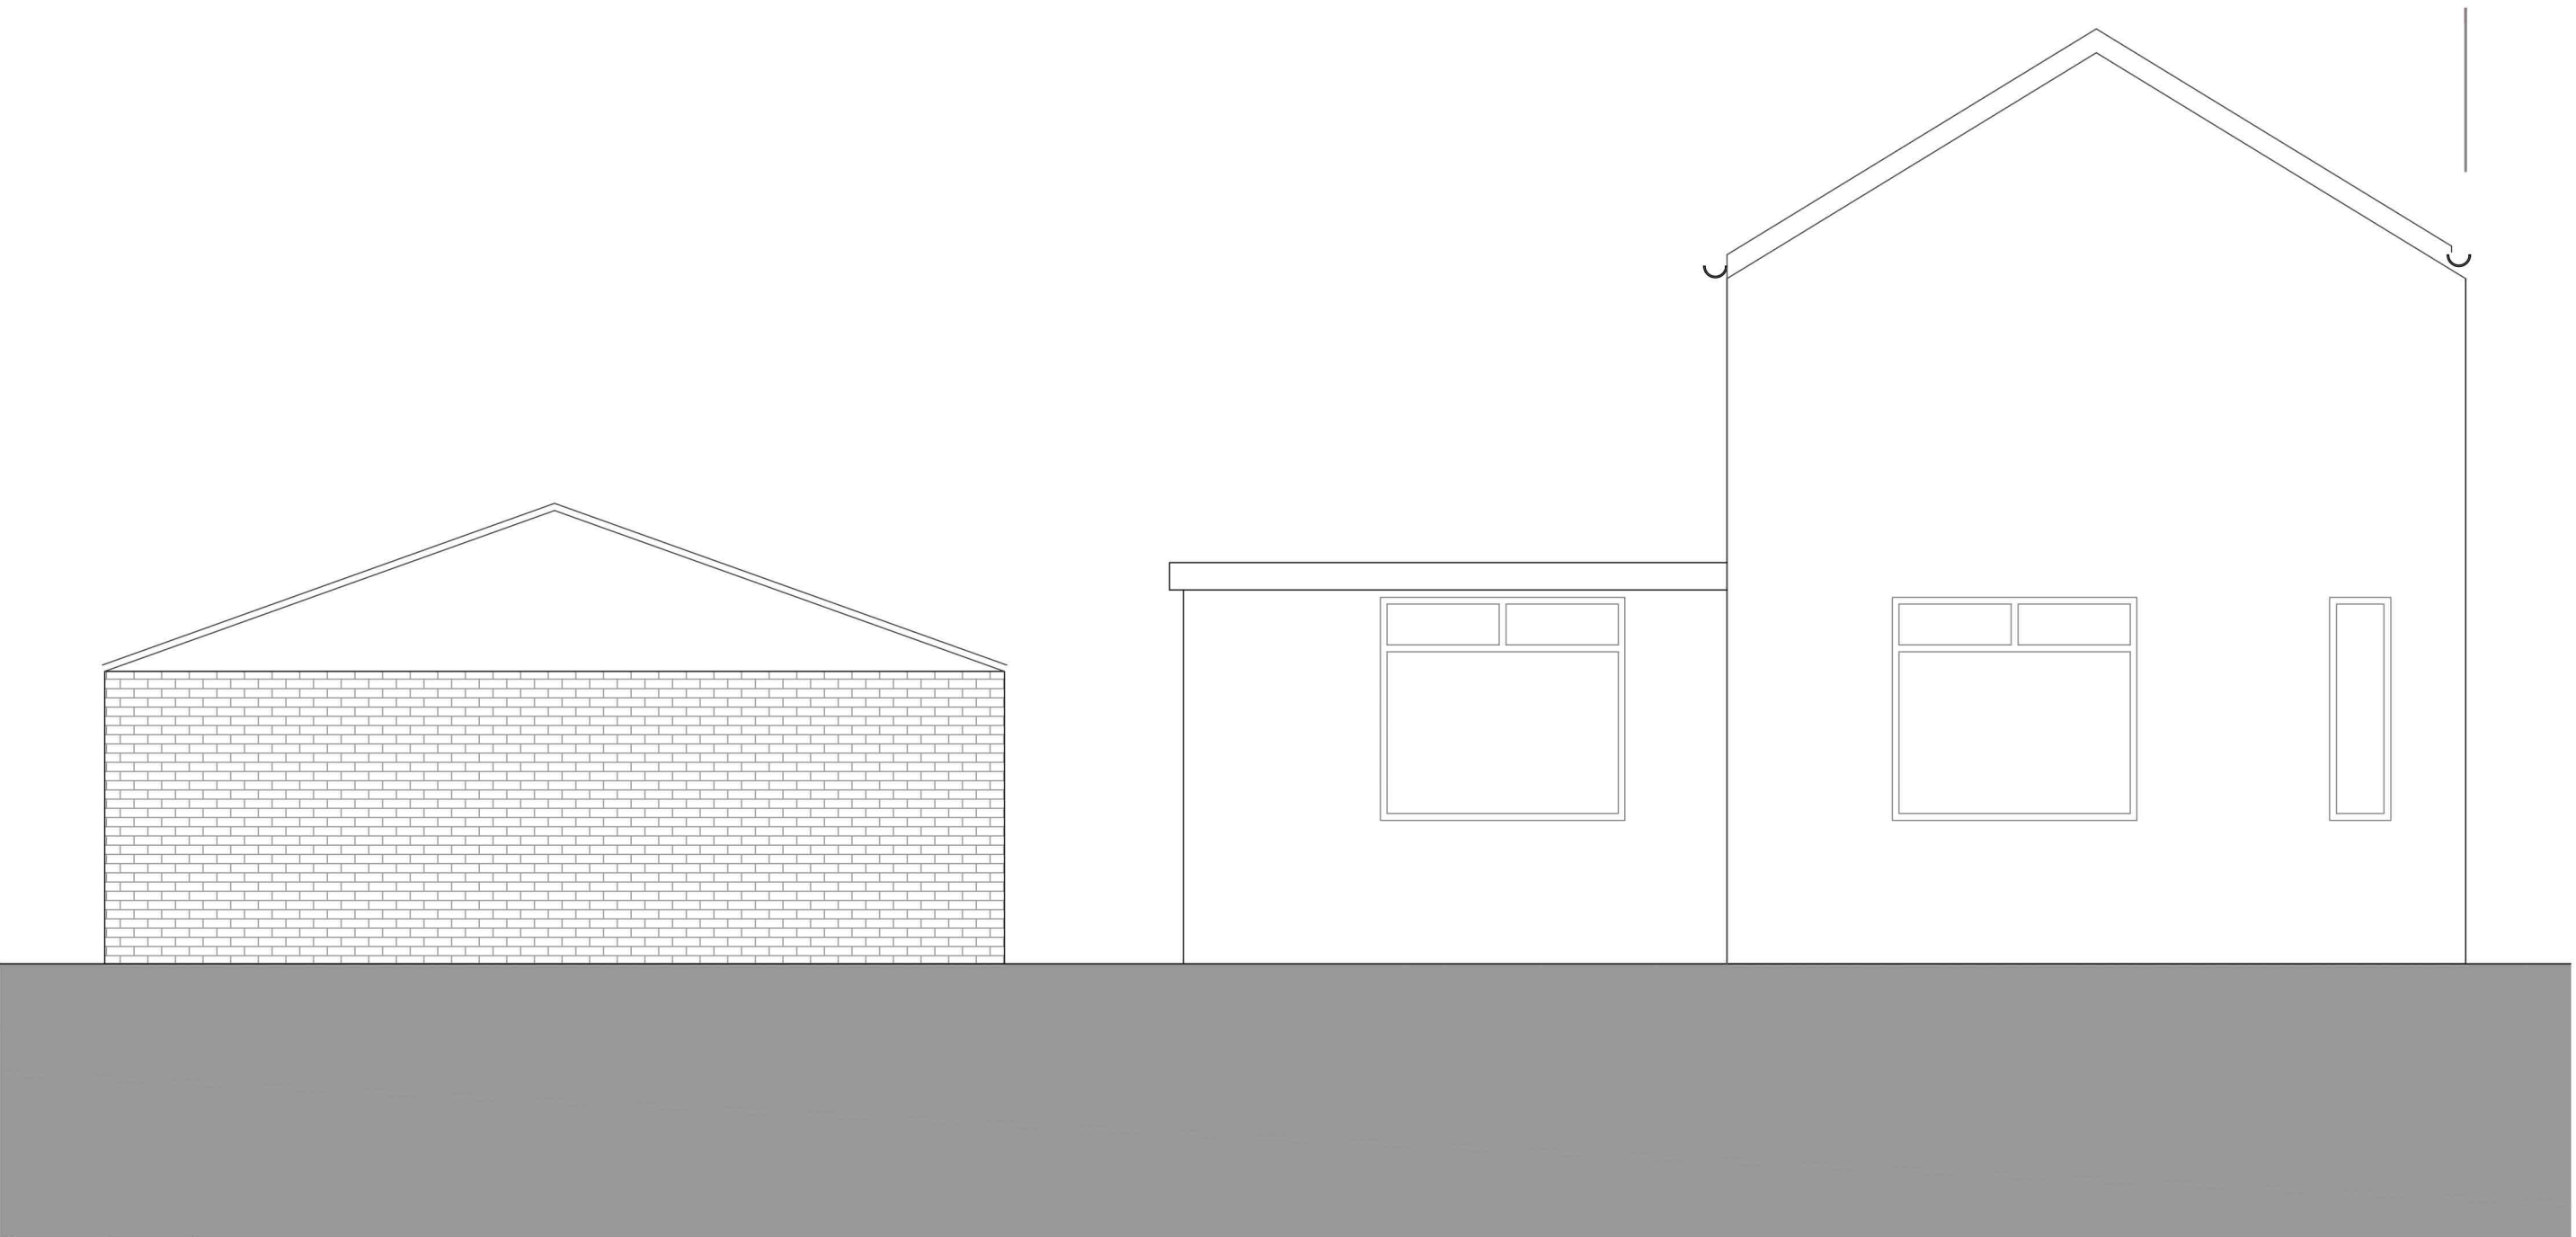

Rear elevation



Site Plan 1.500

Written dimensions on these drawings shall take precedence over scaled dimensions. Contractors shall verify and be responsible for all dimensions and conditions on the project and UH Design must be notified of any variations from the dimensions and conditions shown by these drawings prior to commencement of any work. All contractors are deemed to have made themselves aware of site conditions prior to entering into any contract.

A1	1:50	1m	2	3	4	5
A3	1:100					



Location Plan 1.1250

B	Proposal reduced in scale	13.06.18	UH
A	Updated site boundary	26.03.18	UH
REV	DESCRIPTION	DATE	DRAWN



CLIENT	Mrs Roheena Akhtar		
ADDRESS	29 Aqua Marine Drive Fartown, HD2 1BG		
PROJECT	Rear extension and garage roof conversion		
DRAWING	Proposed elevations		
DRAWN	UH	DATE	Jan 18
SCALE	1.50@A1		
DWG No.	1503/03B		
STATUS	PLANNING		