




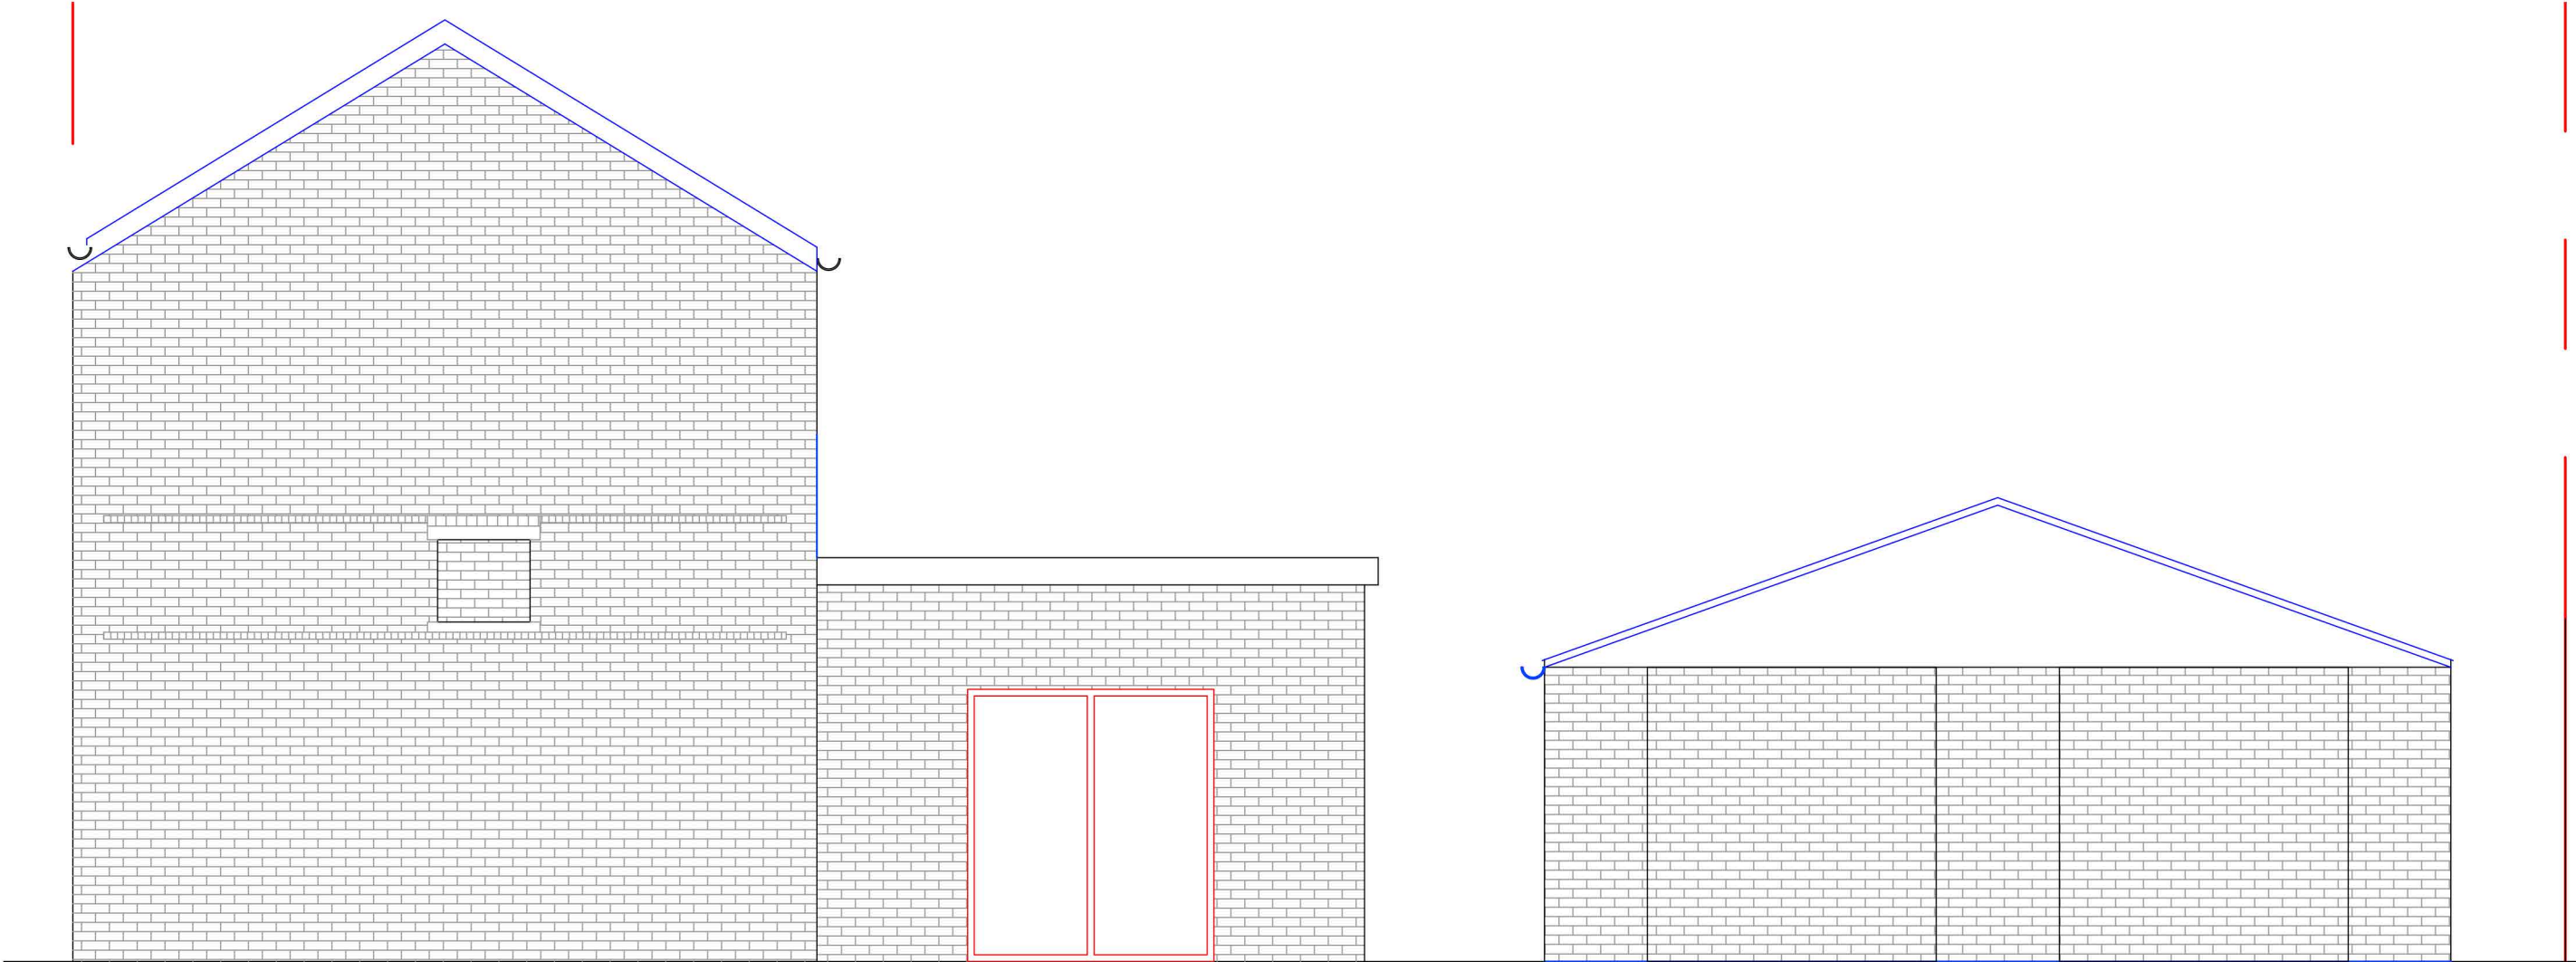

Front elevation

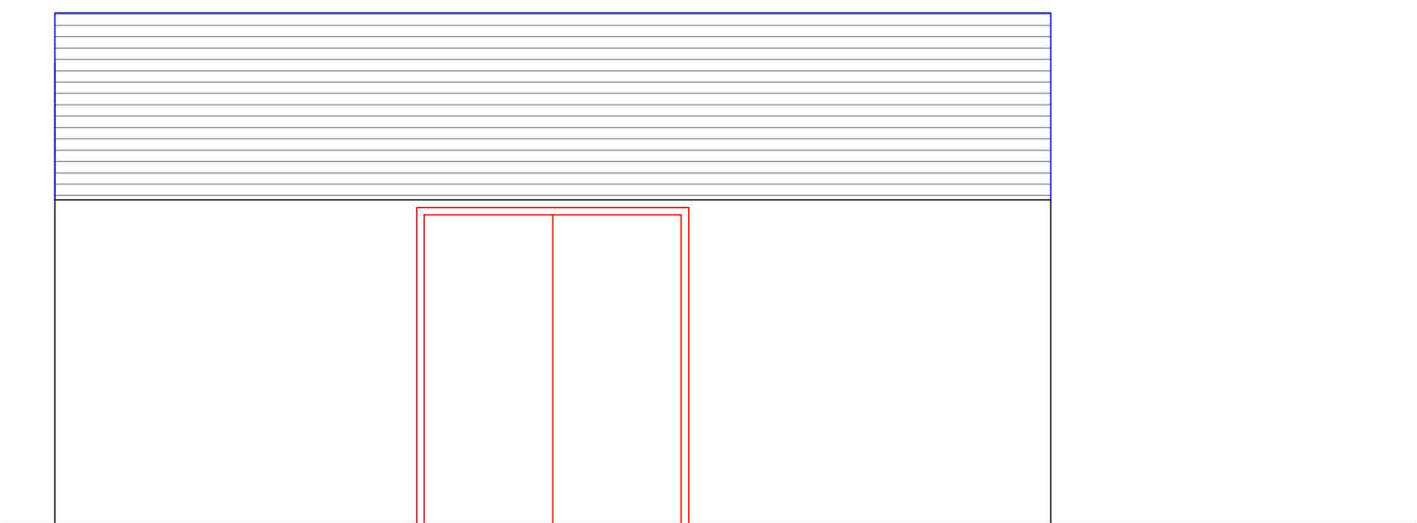

Side elevation

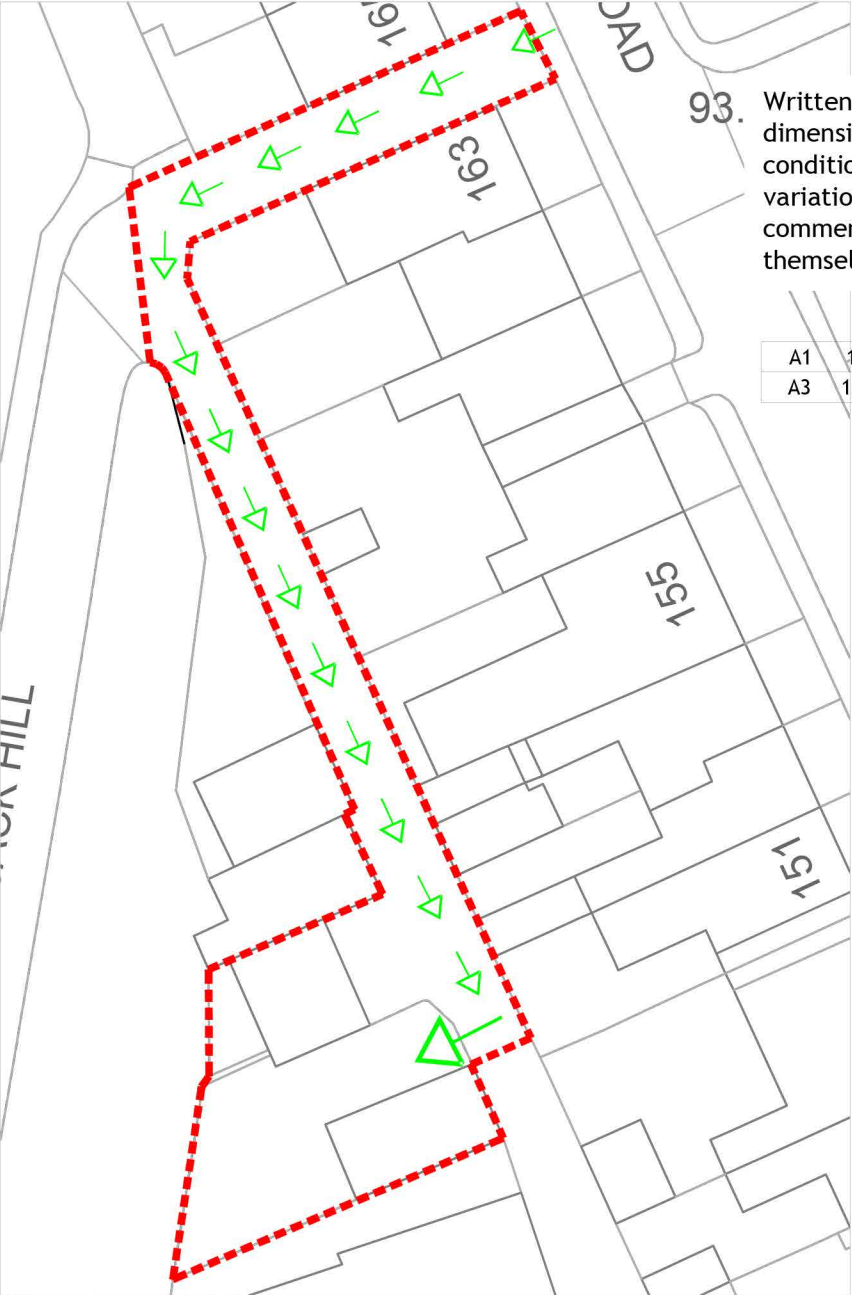


Written dimensions on these drawings shall take precedence over scaled dimensions. Contractors shall verify and be responsible for all dimensions and conditions on the project and UH Design must be notified of any variations from the dimensions and conditions shown by these drawings prior to commencement of any work. All contractors are deemed to have made themselves aware of site conditions prior to entering into any contract.


A1	1:50
A3	1:100




Location Plan 1:1250

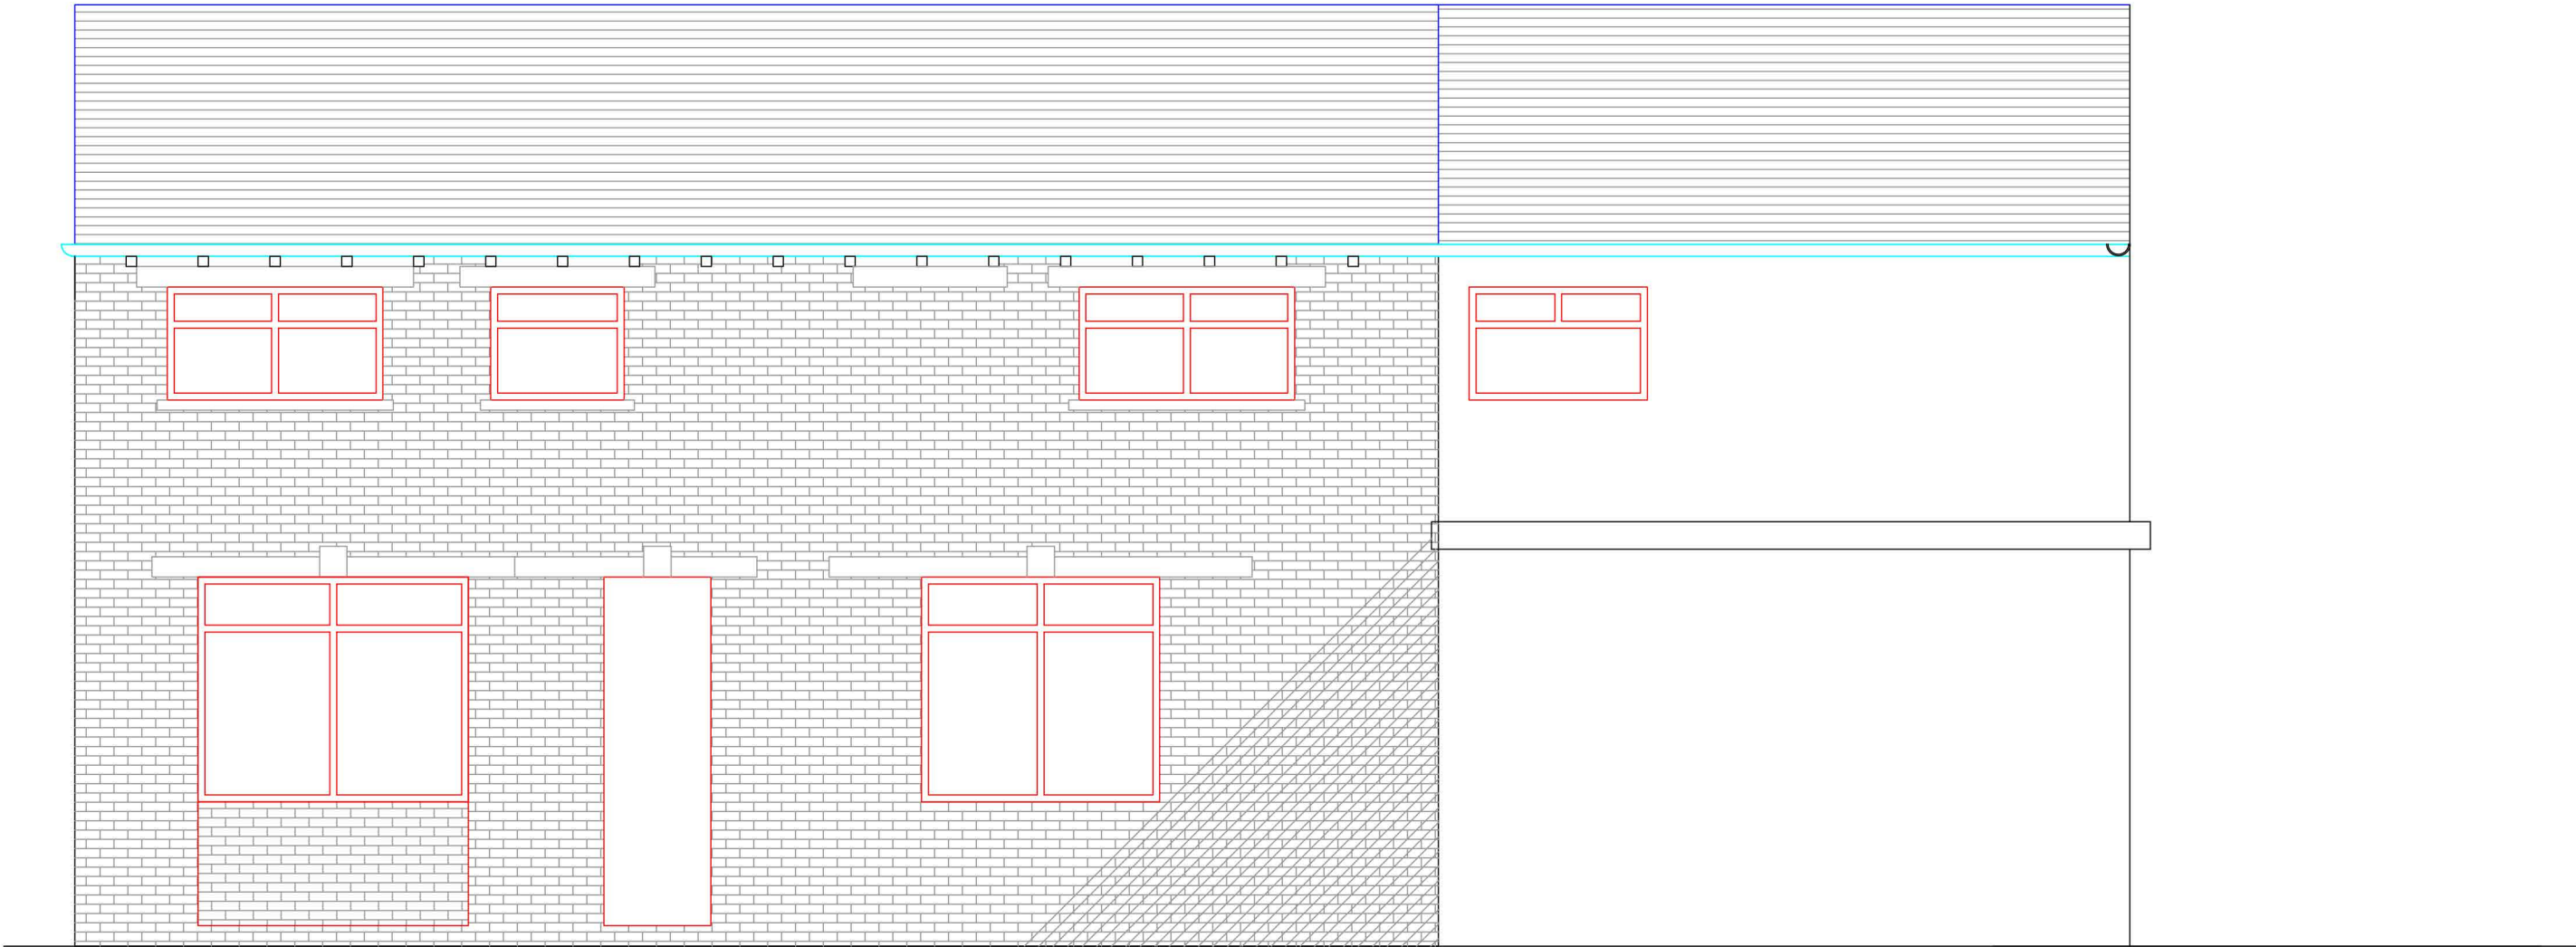

Side elevation

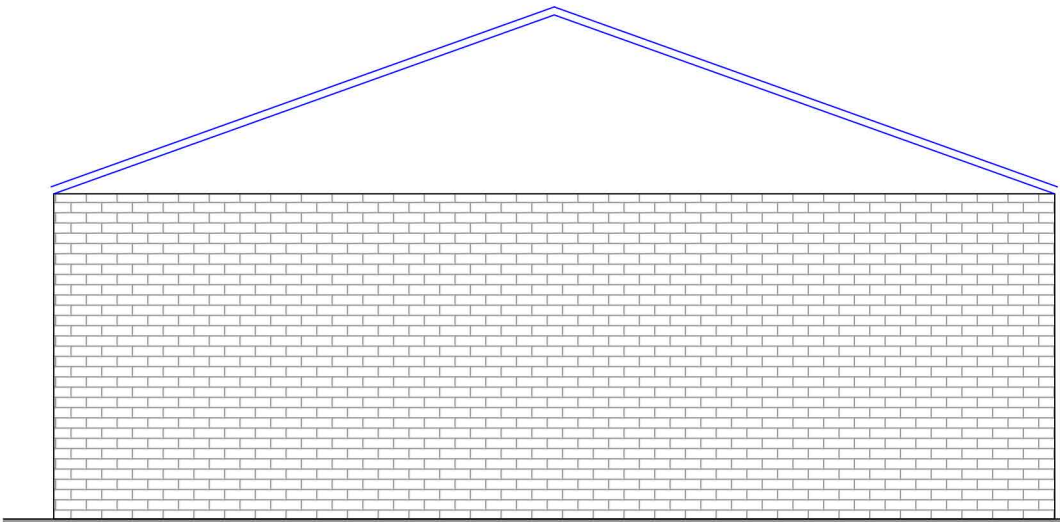

Rear elevation

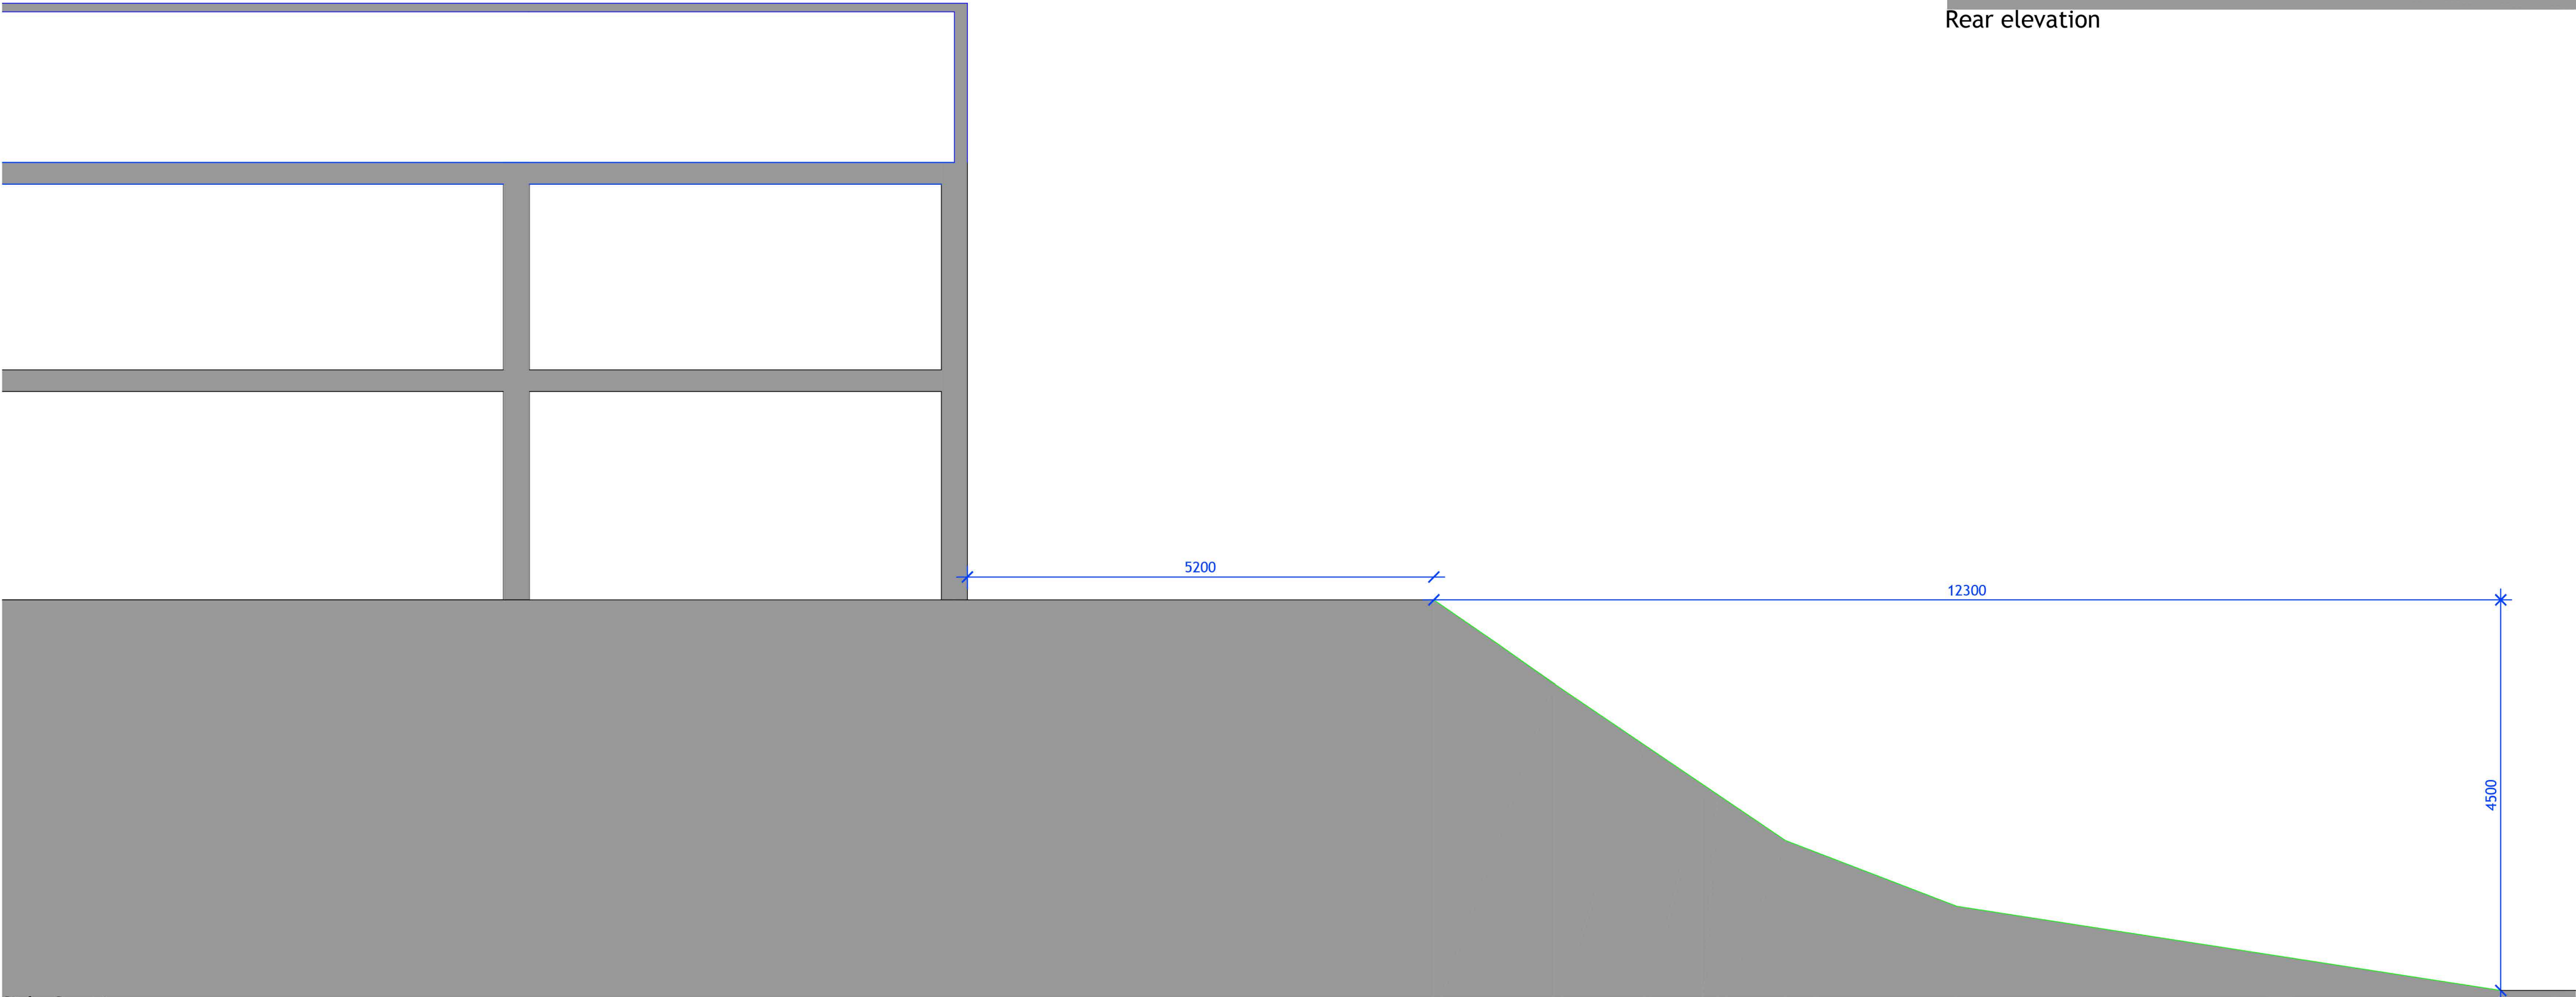

Side Section

D	Amended elevation and dimensions	05.09.18	UH
C	Section added	01.08.18	UH
B	Proposal reduced in scale	13.06.18	UH
A	Updated site boundary	26.03.18	UH
REV	DESCRIPTION	DATE	DRAWN



CLIENT	Mrs Roheena Akhtar				
ADDRESS	29 Aqua Marine Drive Fartown, HD2 1BG				
PROJECT	Rear extension and garage roof conversion				
DRAWING	Proposed elevations				
DRAWN	UH	DATE	Jan 18	SCALE	1.50@A1
DWG No.	1503/03D				
STATUS	PLANNING				