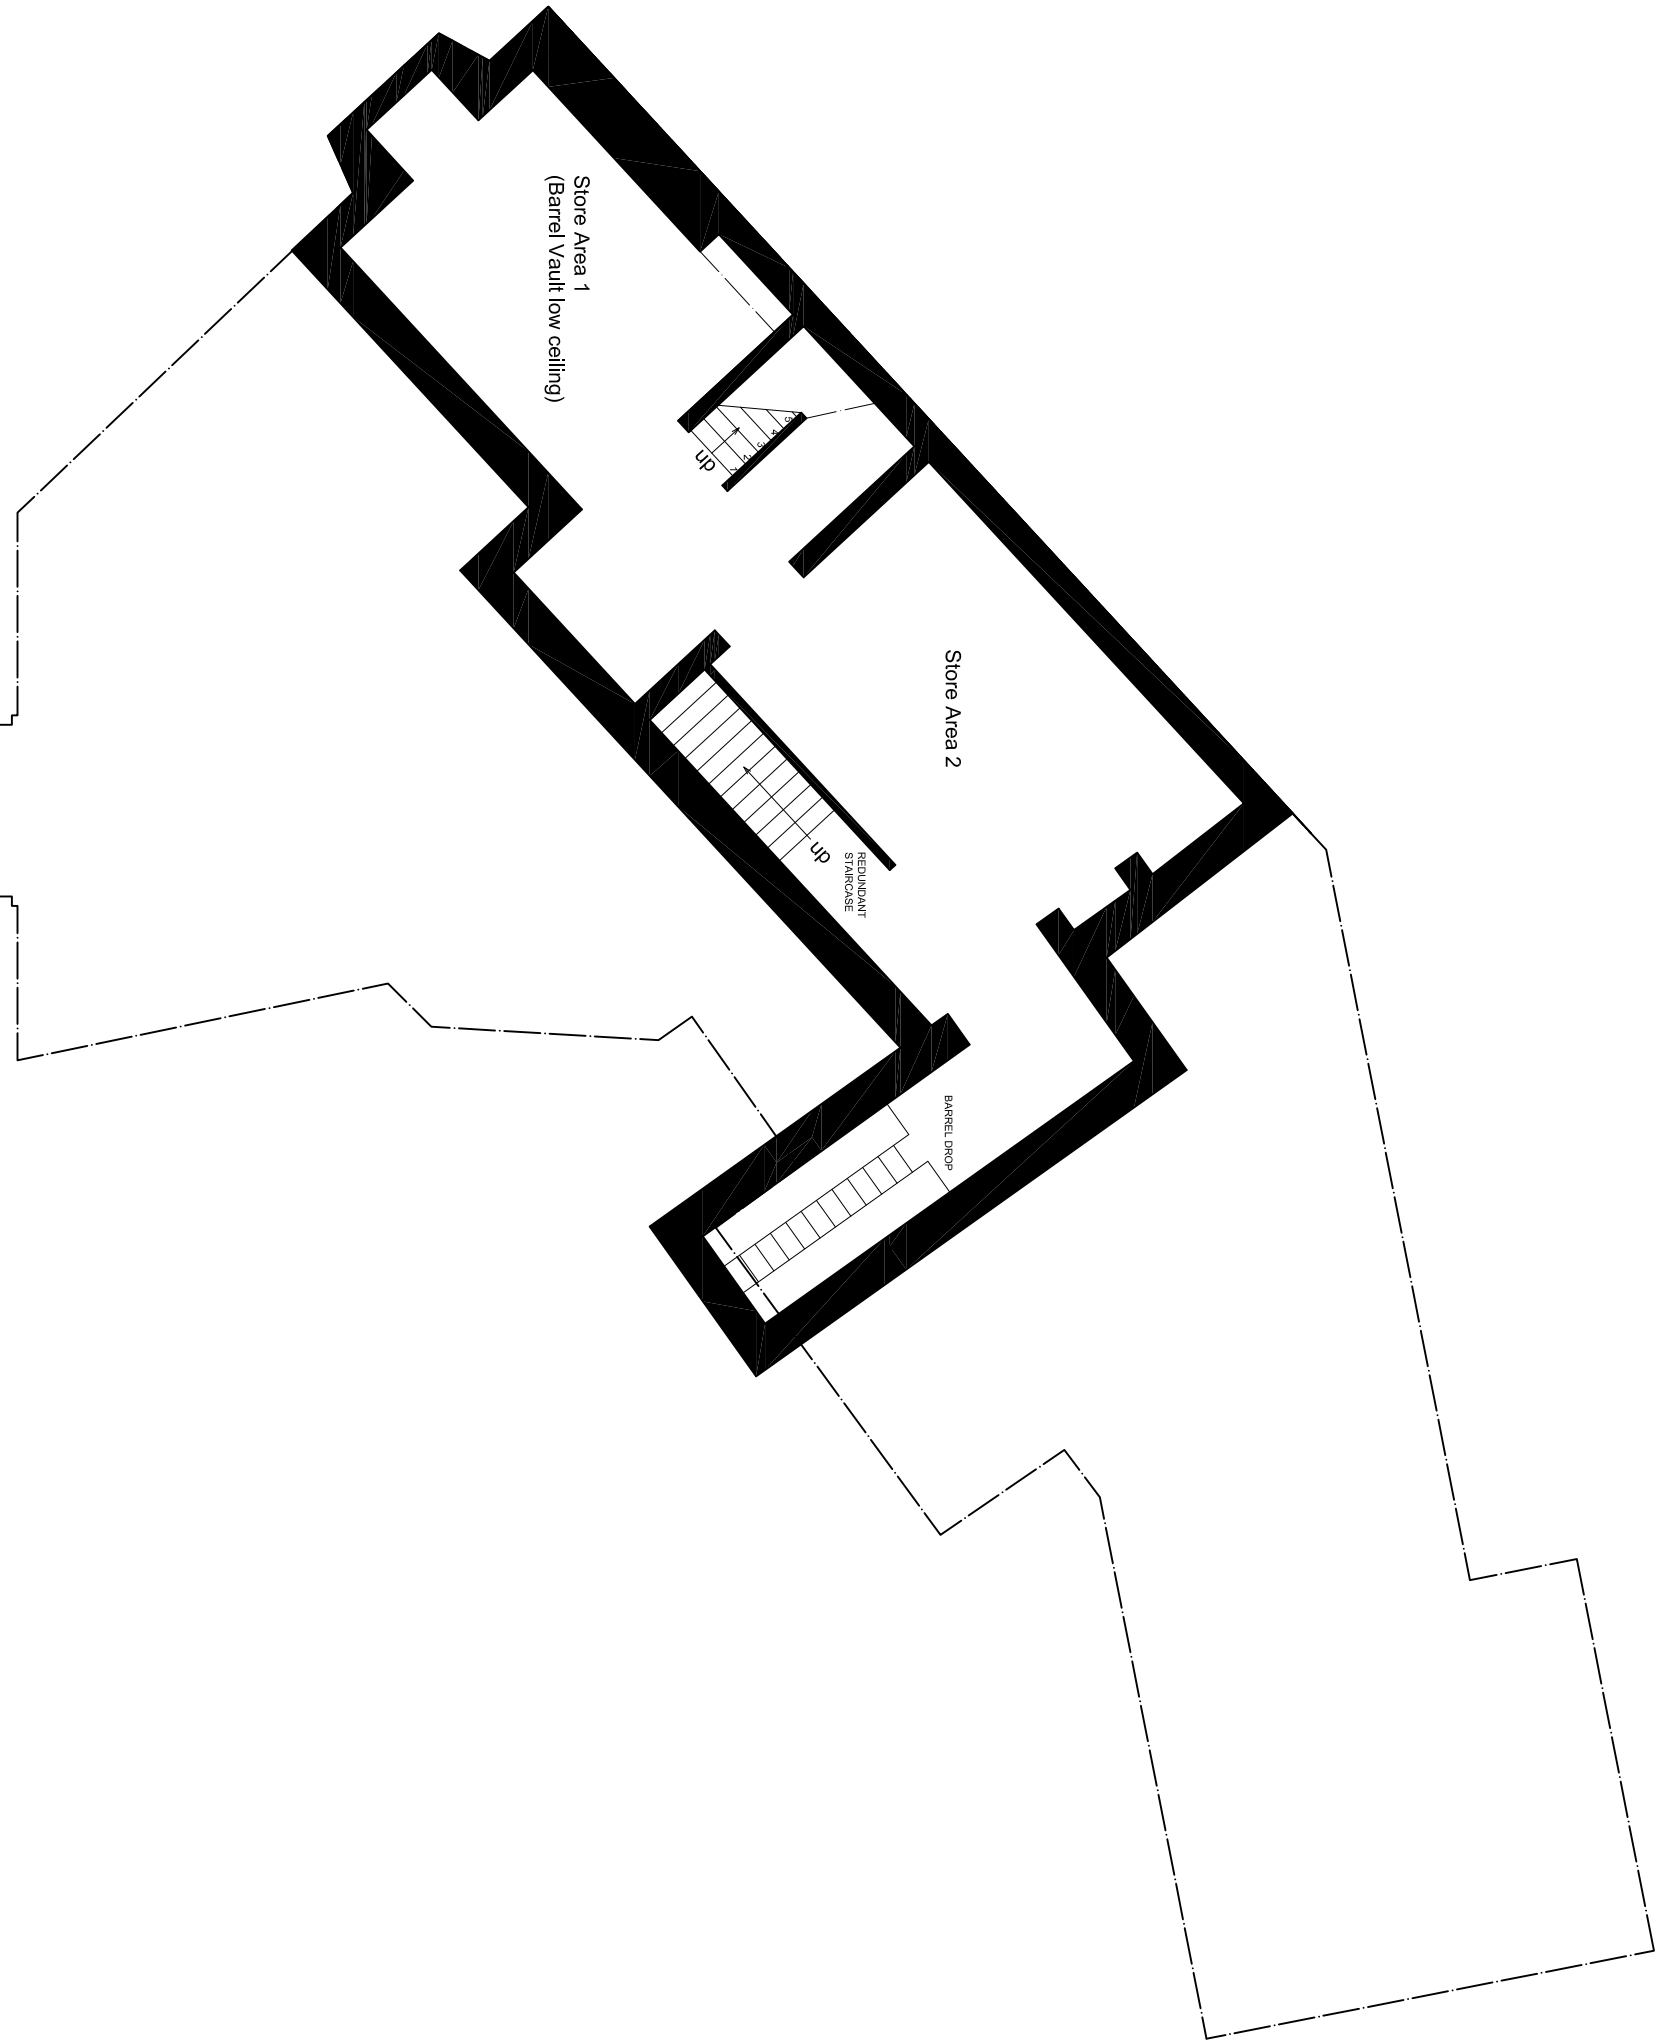


Job			
Black Bull 11 Market Place Dewsbury			
Drawing Title			
Existing Basement Floor Plan			
Date	Scale@A3		
January 2018	1: 100		
Drawing No.	Drawn by	Rev	
4221-PL-01	DA		

ARCTIC

TIC

ARCTIC ASSOCIATES LTD

33 Queen Street

Morley

Leeds LS27 8EE

T: 0113 253 7040

design@arctic-associates.co.uk

www.arctic-associates.co.uk

intervention conservation regeneration