



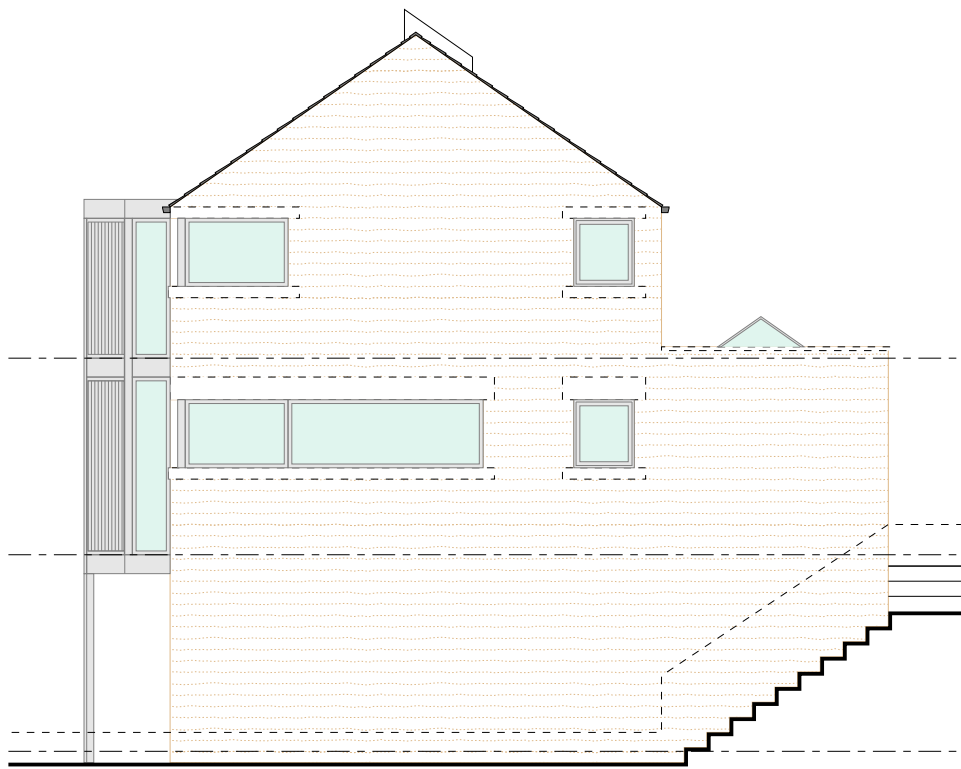

EAST ELEVATION - 1:100

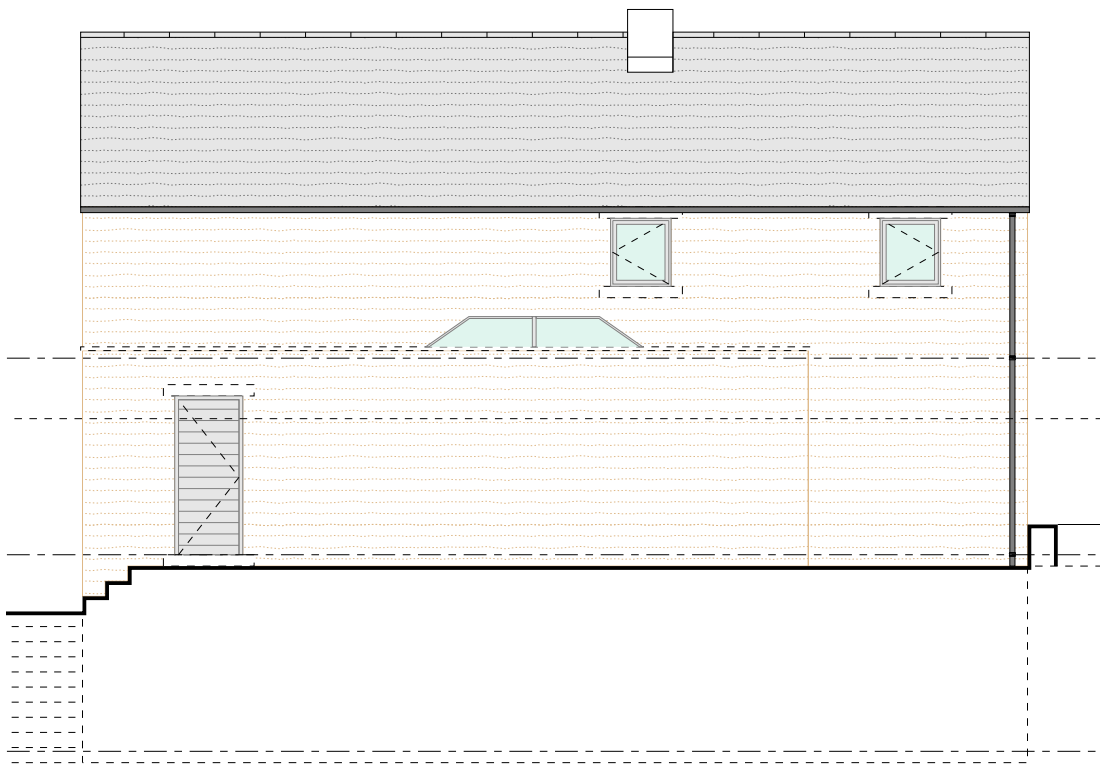


NORTH ELEVATION - 1:100




WEST ELEVATION - 1:100




SOUTH ELEVATION - 1:100

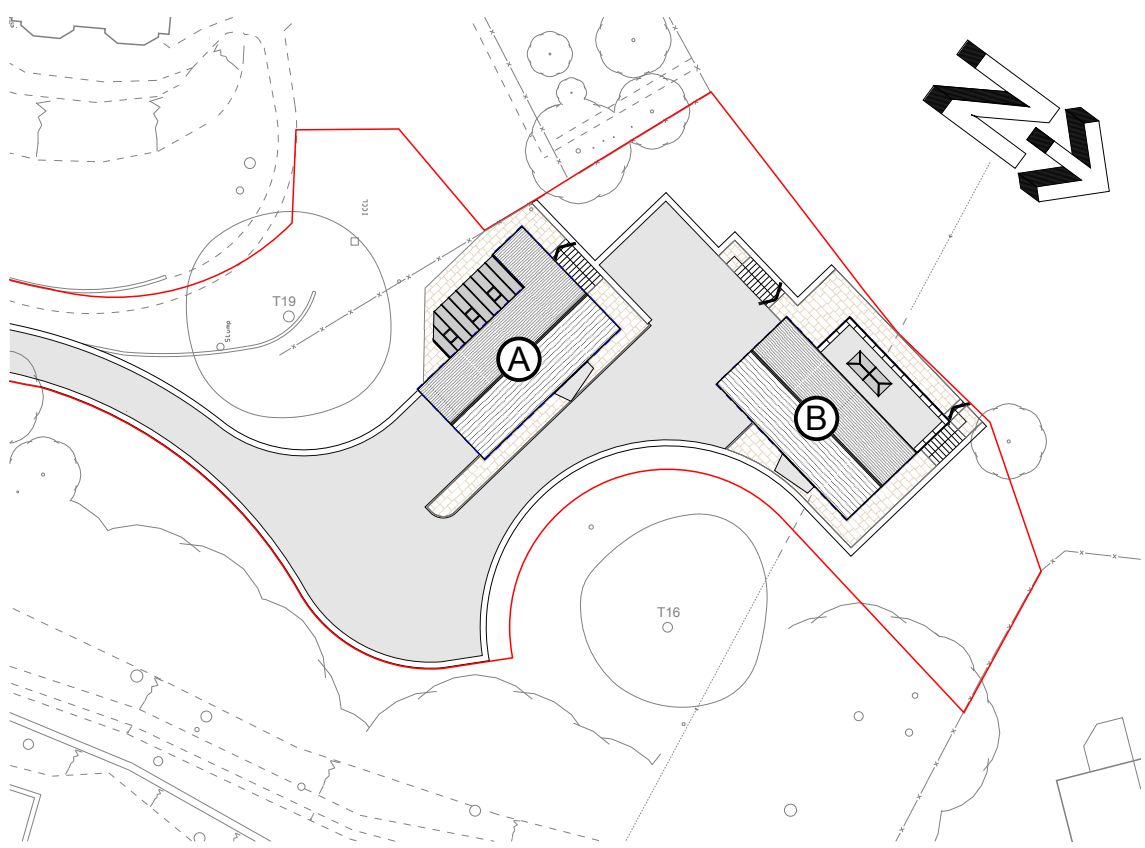


BLOCK PLAN - 1:500

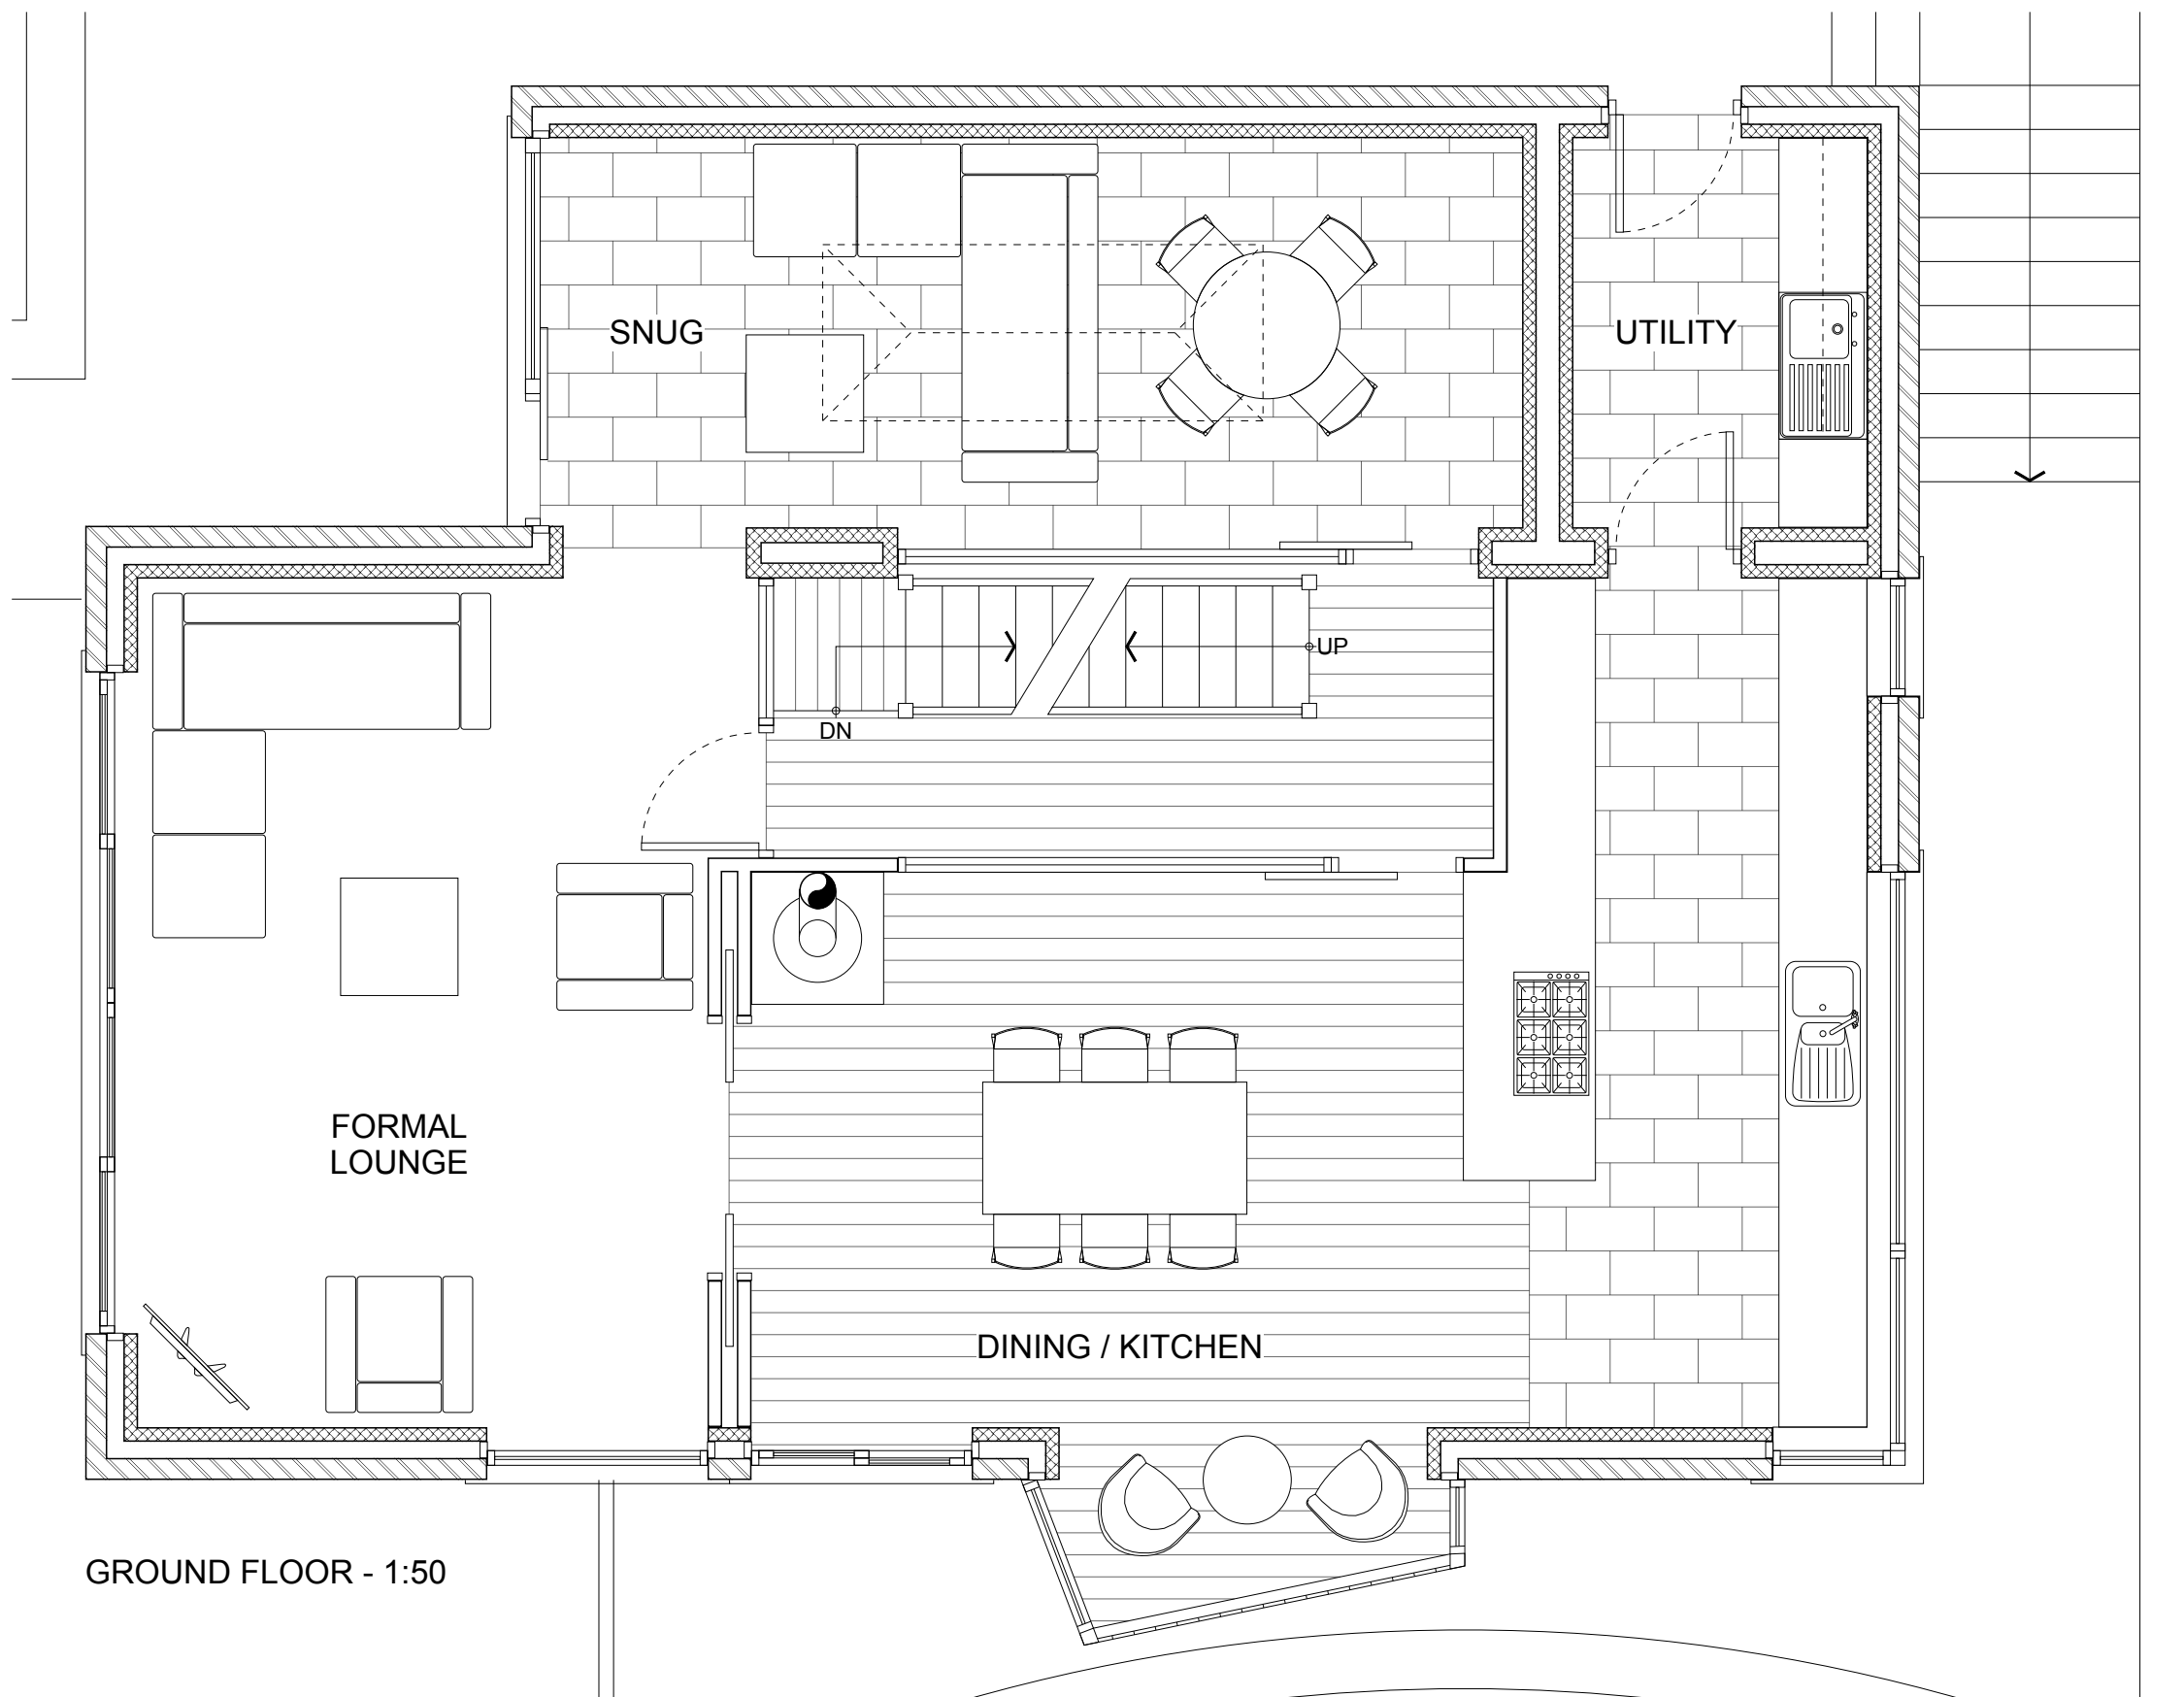

GROUND FLOOR - 1:50

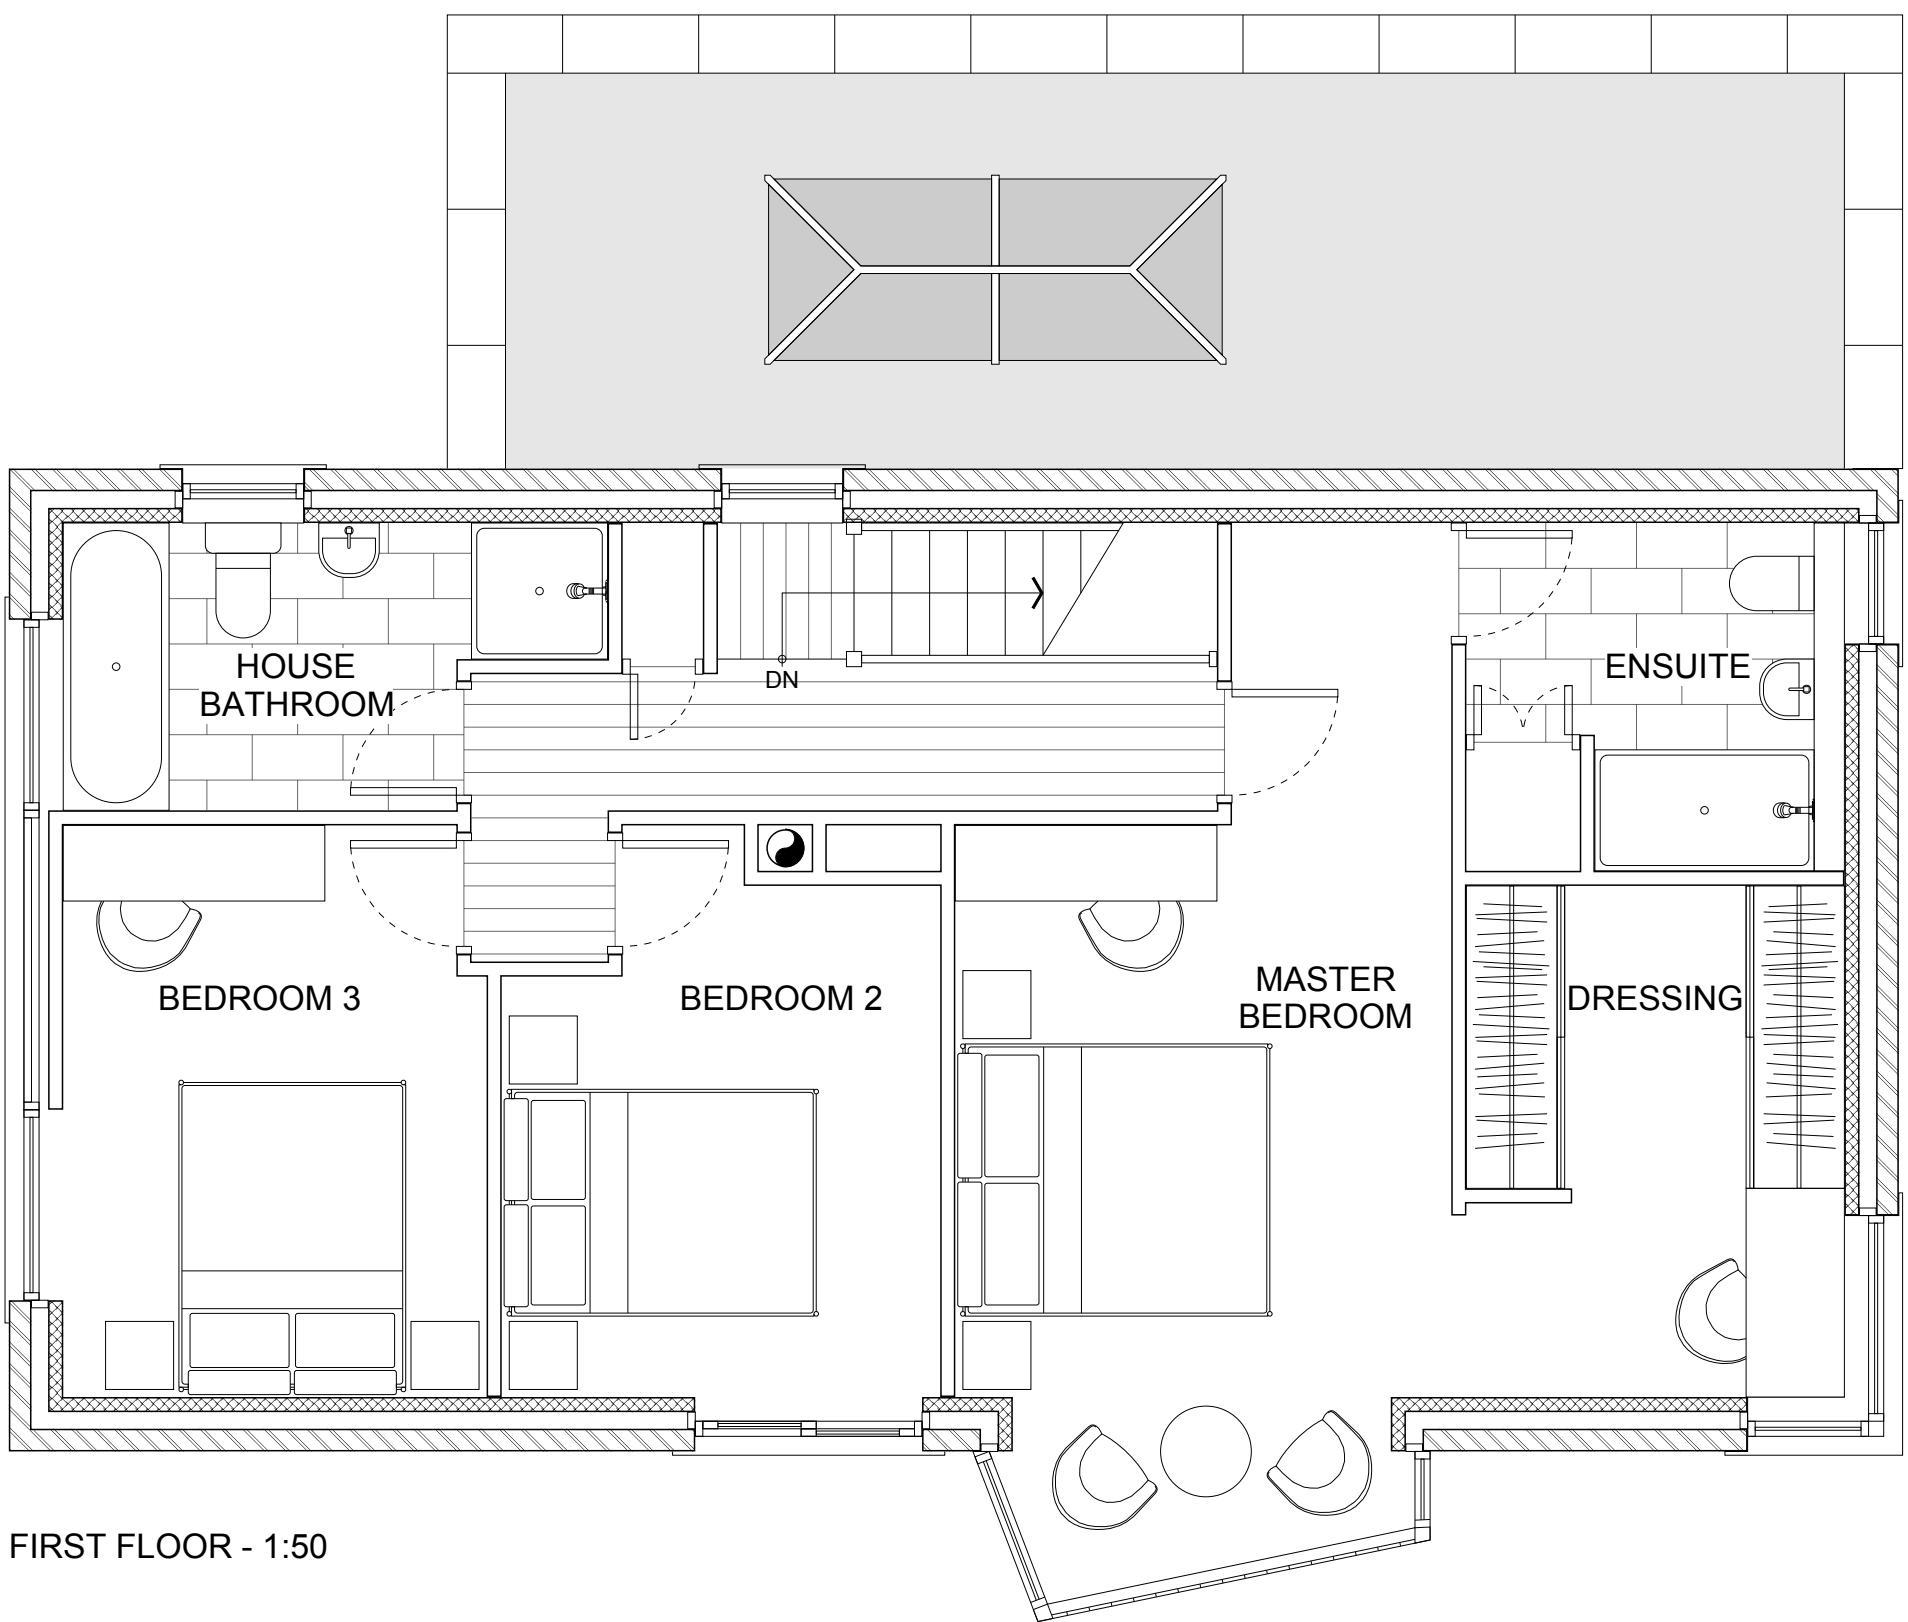

FIRST FLOOR - 1:50

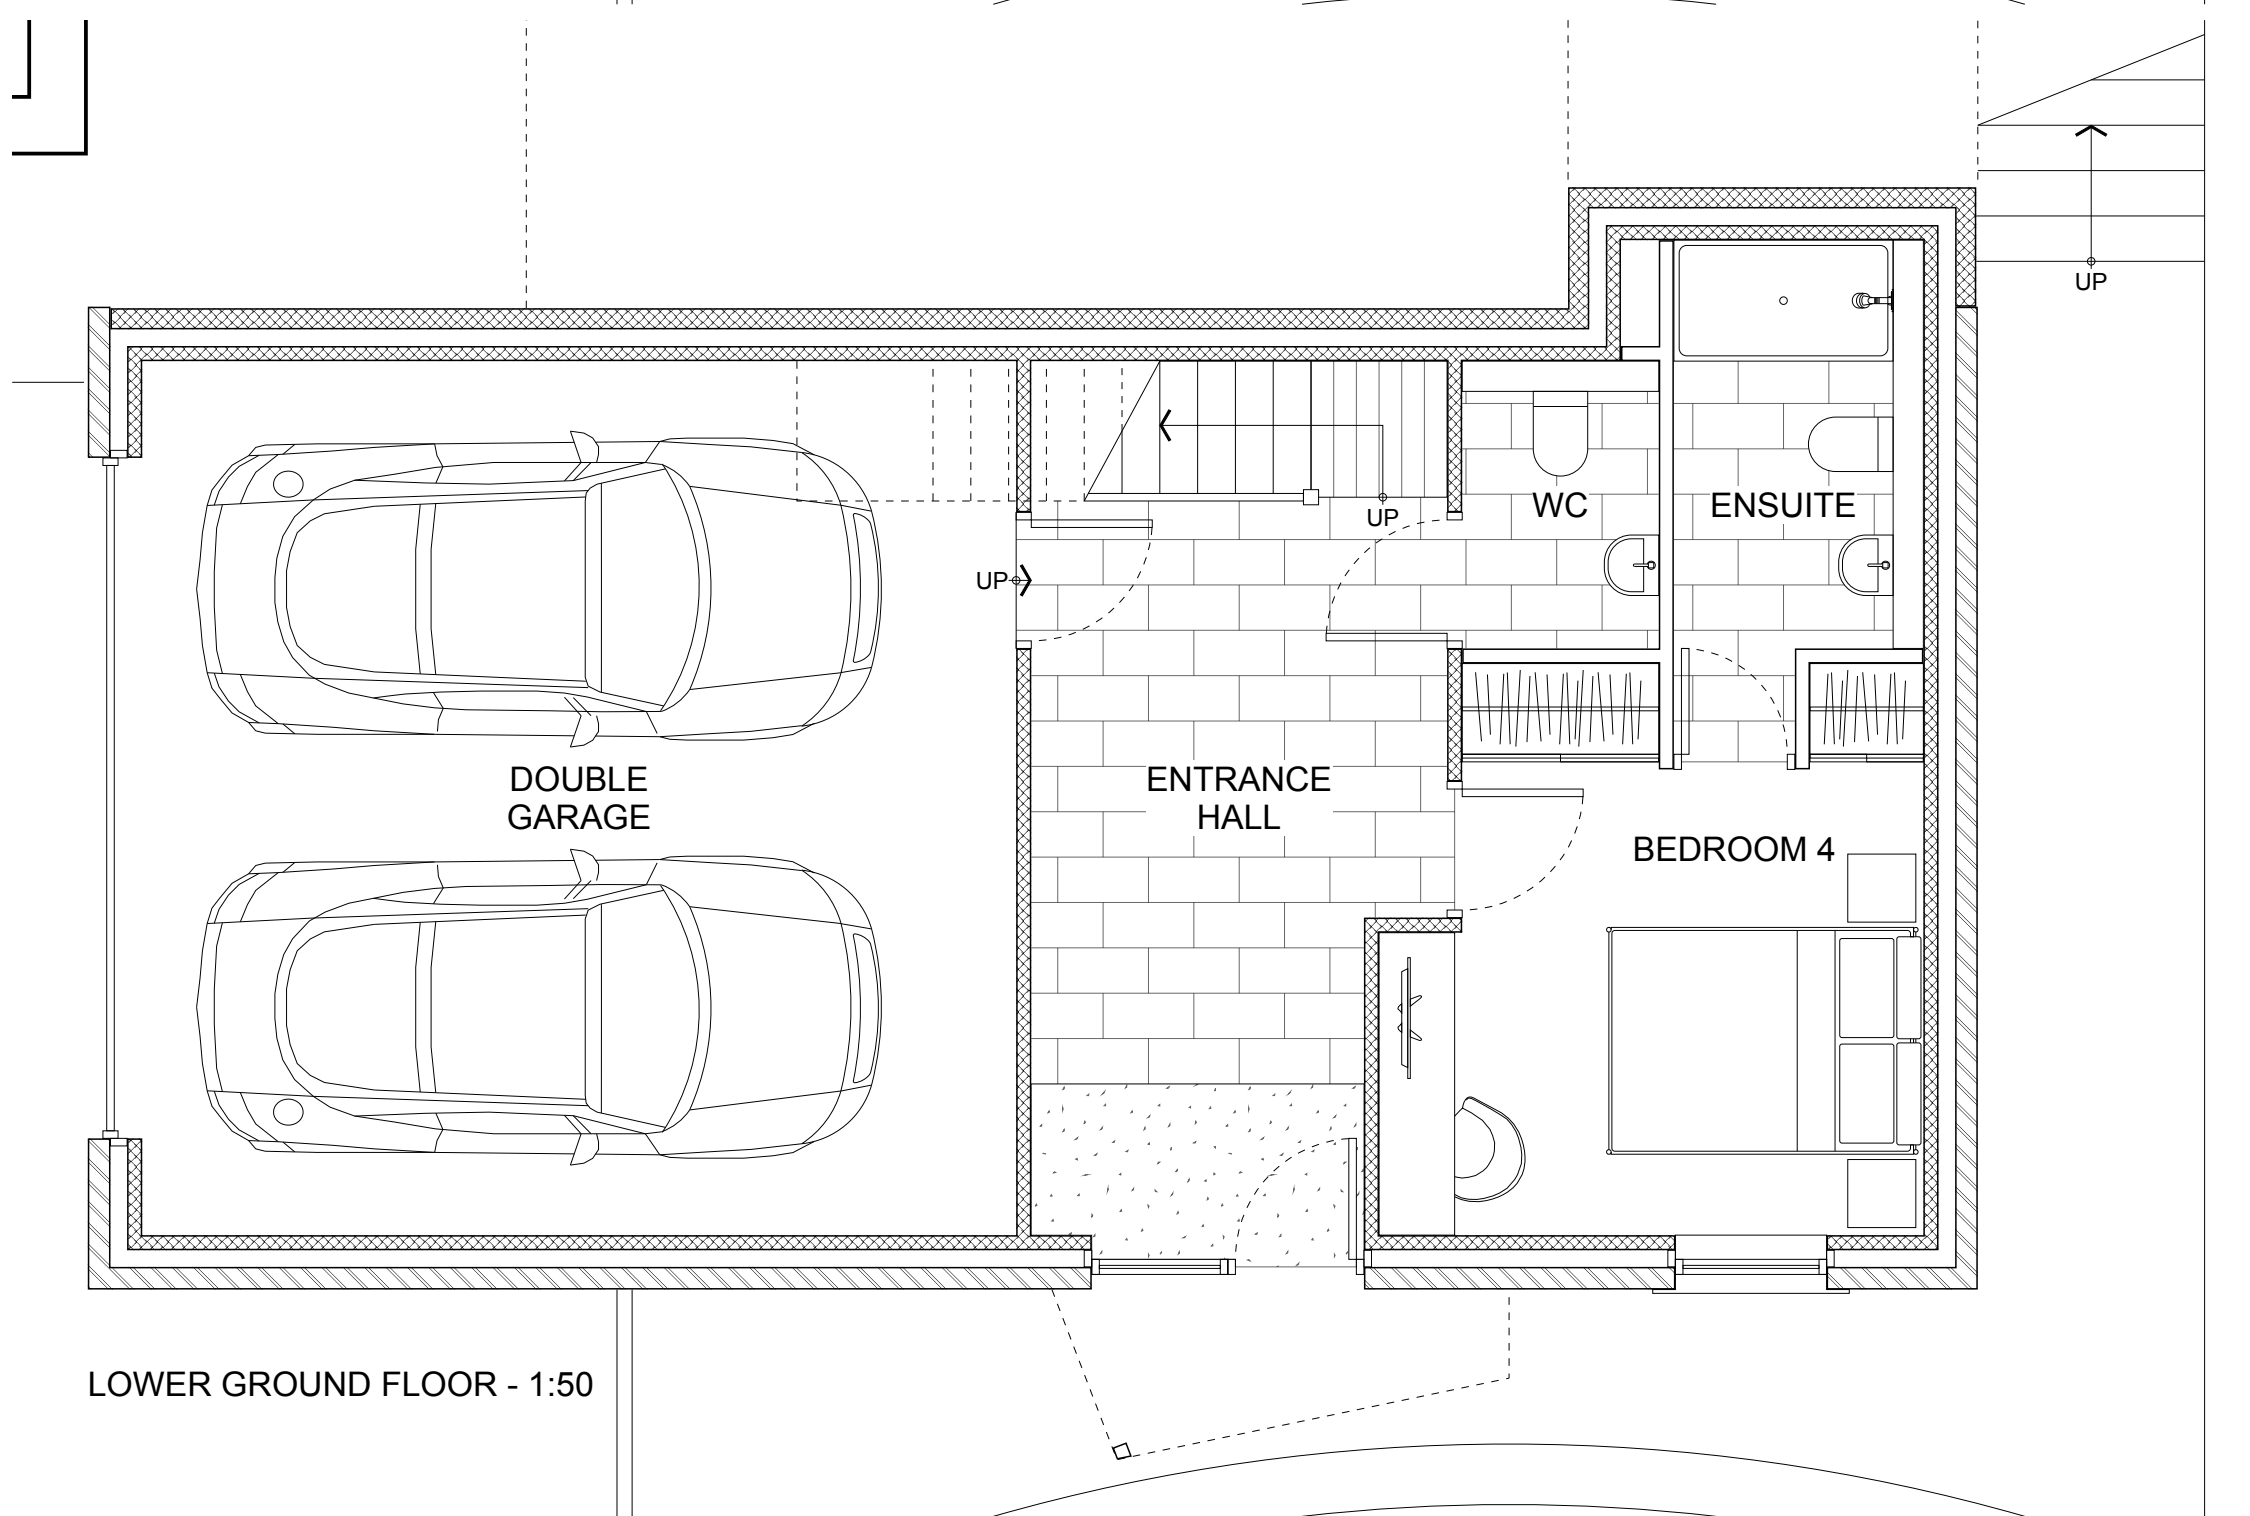

LOWER GROUND FLOOR - 1:50

MATERIALS KEY

- ROOF:**
RECONSTRUCTED STONE SLATE ROOF COVERING
WITH RIDGE TILES TO MATCH
- WALLS:**
RECLAIMED FLAT FACED NATURAL WALLING STONE
BEDDED IN MASON'S MORTAR JOINT TO BE BAGGED OFF.
NEW ASHLAR DRESSINGS
- JOINERY:**
PAINTED HARDWOOD EXTERNAL JOINERY
COLOUR TO BE CONFIRMED
- RAINWATER GOODS:**
REPLICA CAST IRON RAINWATER GOODS IN GRP
COLOUR TO BE CONFIRMED
- BOUNDARY TEATMENTS:**
EXISTING DRYSTONE WALLING REPAIRED AND RETAINED
- PAVED SURFACES**
NATURAL SANDSTONE FLAGS AND CONSOLIDATED GRAVEL

PLANNING APPLICATION DRAWING
This drawing has been produced to obtain
Planning permission only, it is not
intended to be used as a construction drawing



CLIENT
HAZELDENE HOMES

PROJECT
HAZELDENE, STONEY BANK LN, NEW MILL

DRAWING TITLE				
PROPOSED HOUSE TYPE B				
JOB NO	DRG NO	REV	SCALE @ A1	DATE
3665	104	F	AS	08 09 17

This drawing is the property and copyright of WHP Residential Ltd, Shepley, Huddersfield
Tel: 01484 602377, fax: 01484 602323, email: enquiries@waltonhorntail.co.uk
and must not be amended or reproduced without written consent.
Do not scale. Use only figured dimensions, and report any anomalies.

