




GROUND FLOOR PLAN

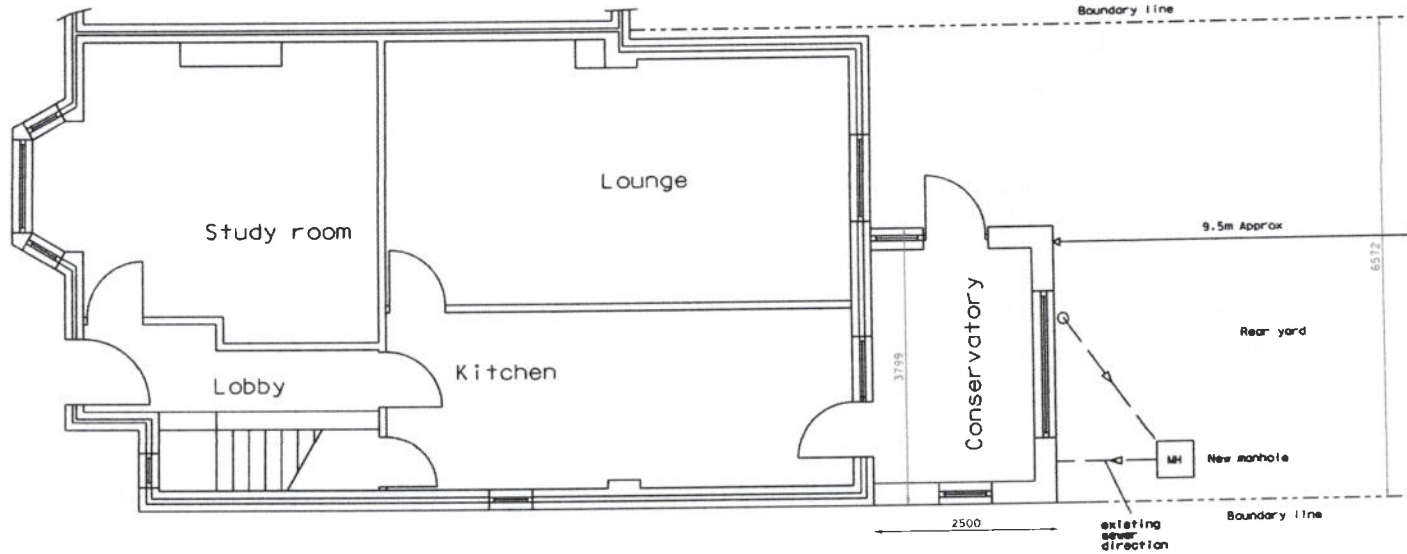


BLOCK PLAN
Scale 1:250

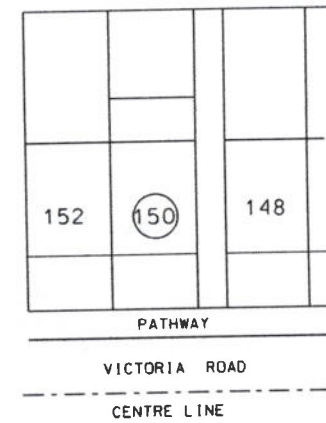

FRONT ELEVATION

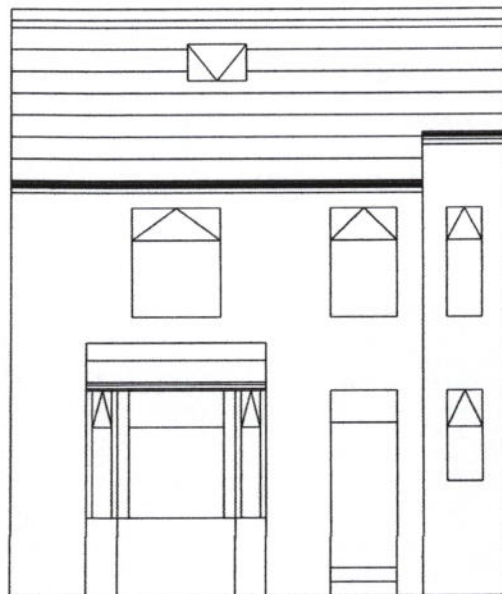

REAR ELEVATION

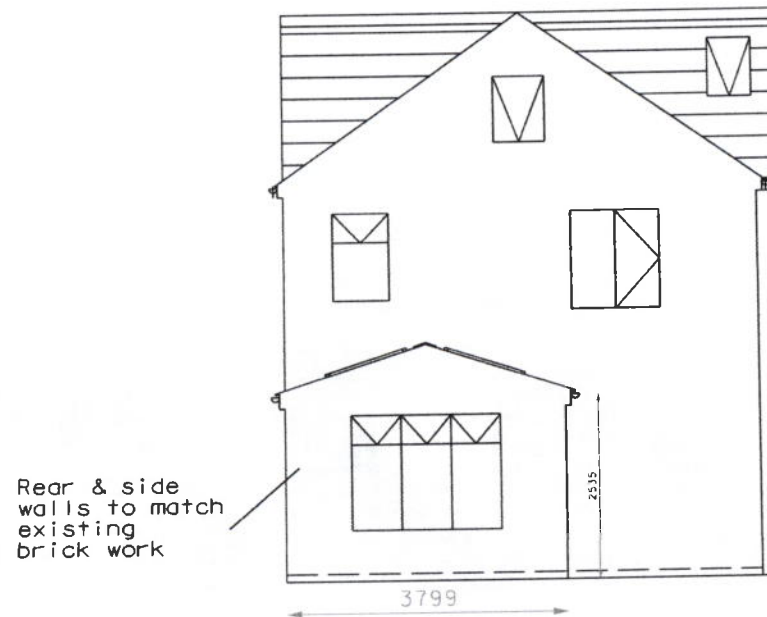

PROPOSED CONSERVATORY PLANS & ELEVATIONS	
AT 150 VICTORIA RD, LOCKWOOD,	
HUDDERSFIELD. HD1 3RU FOR MR N IQBAL	
SCALE: 1:100	ALL DIMENSIONS IN MM
DATE: 28-01-2018	PC/NI/28/01/2018
PROPOSED	SHT 1 OF 2