



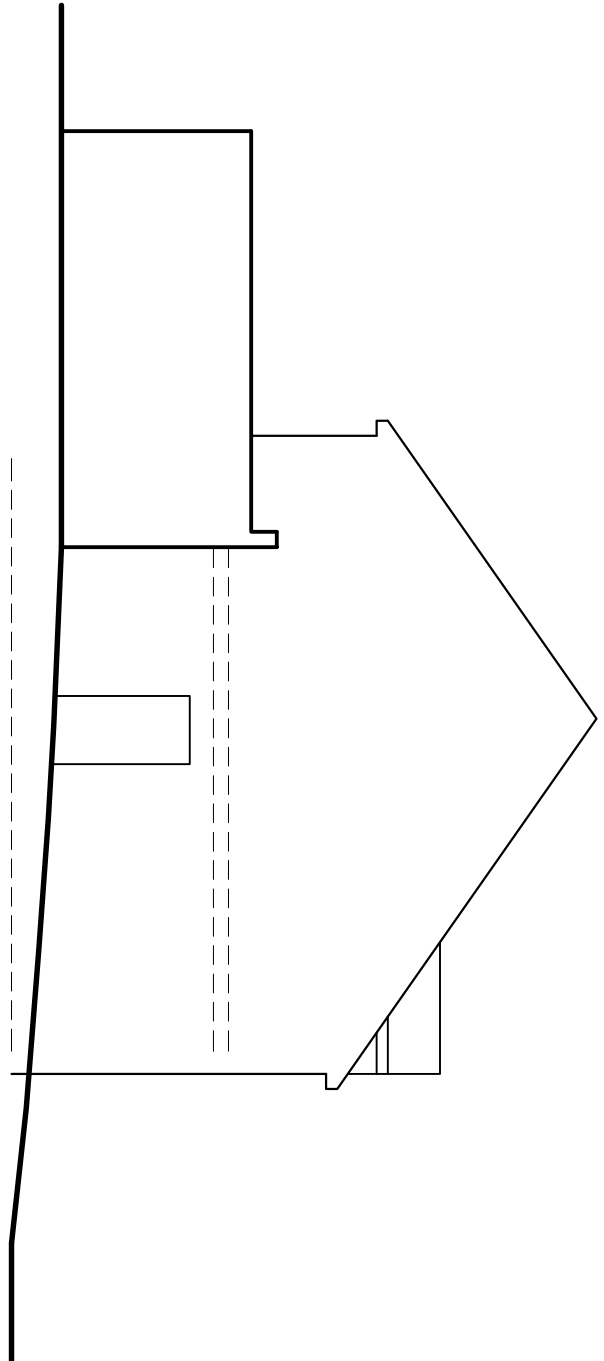


Existing Side Elevation (with Garage)

1:100

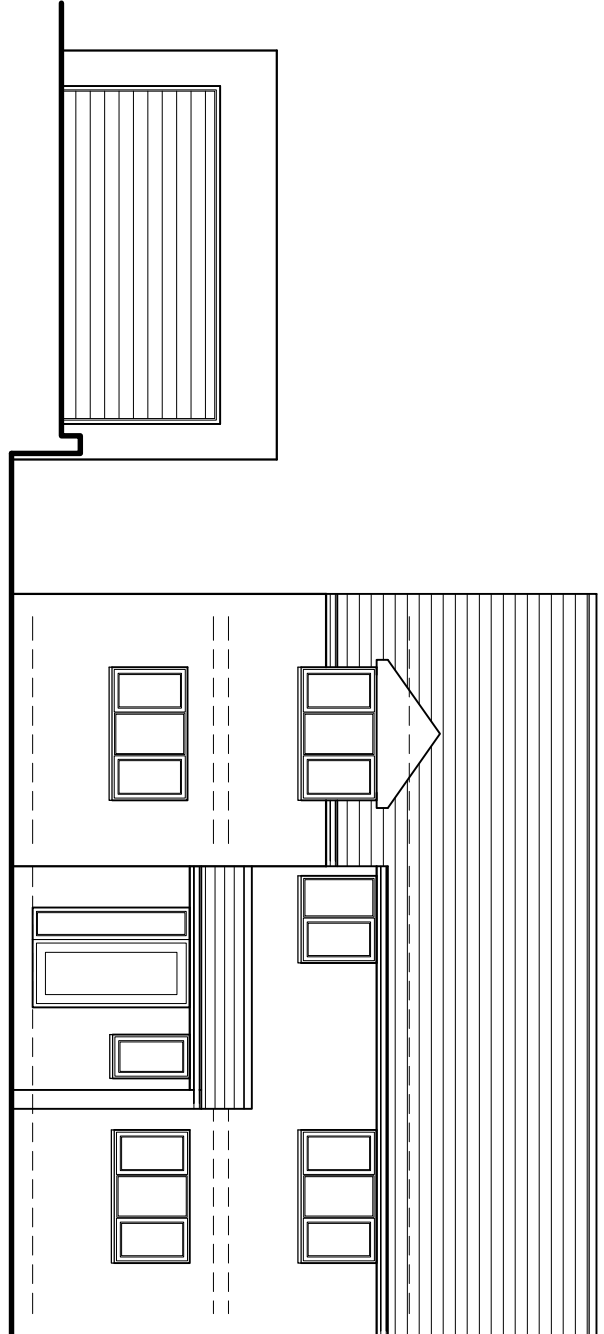


Existing Front Elevation

1:100

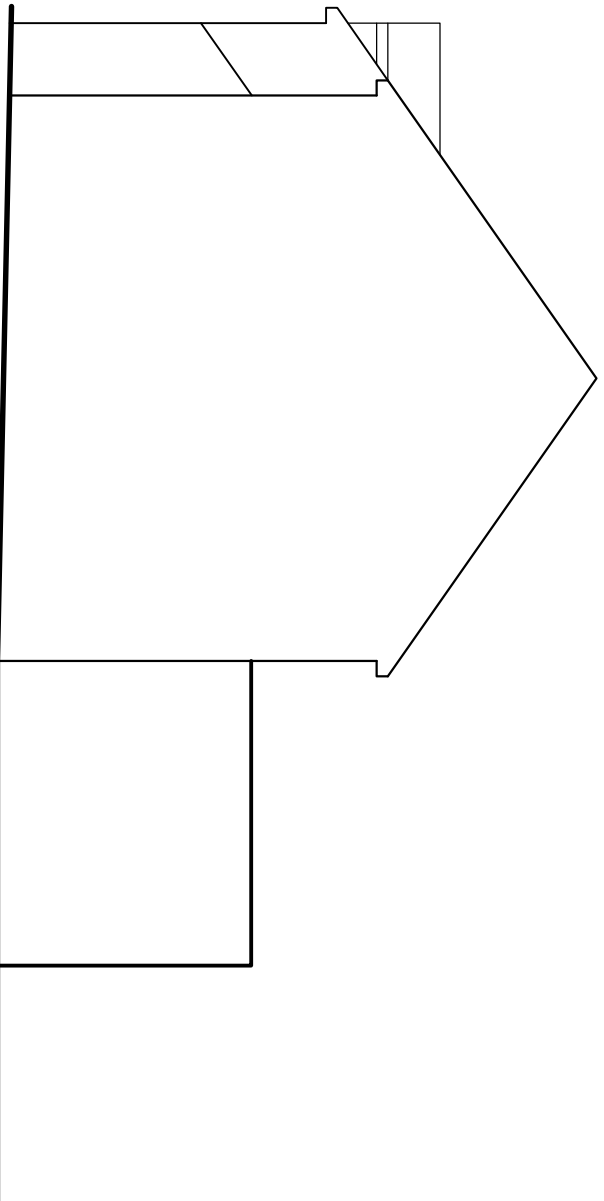



Existing Side Elevation

1:100

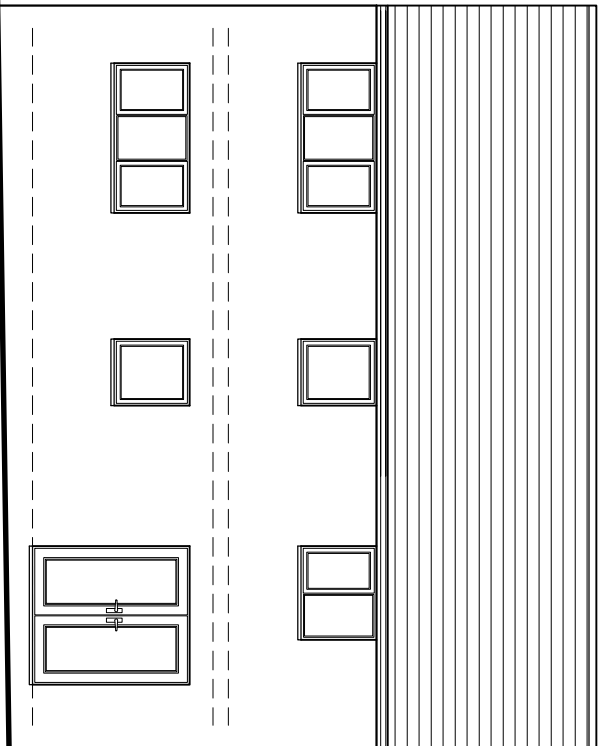



Existing Rear Elevation

1:100

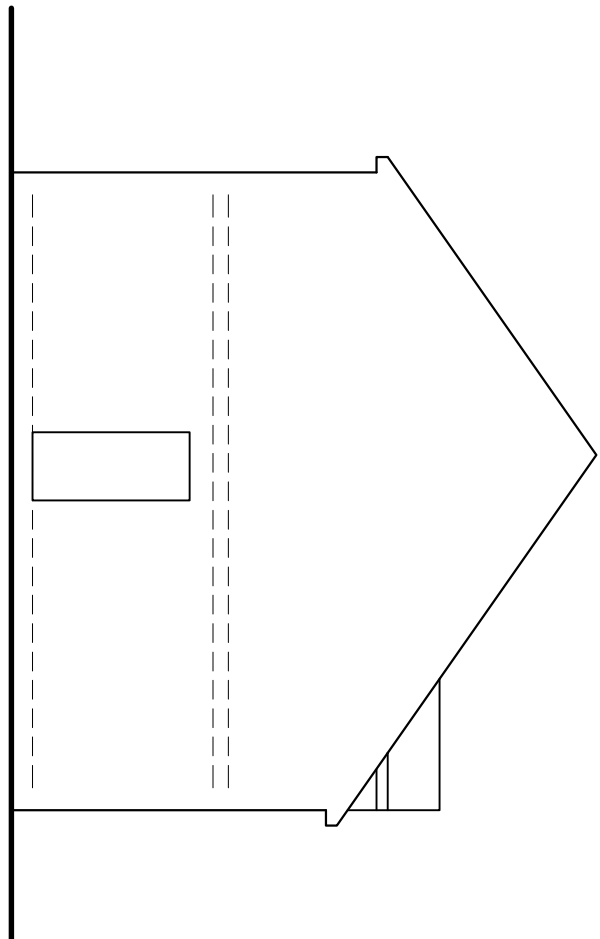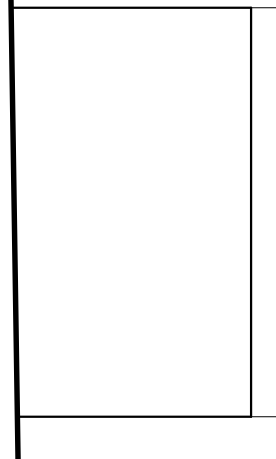

Existing Side Elevation

1:100

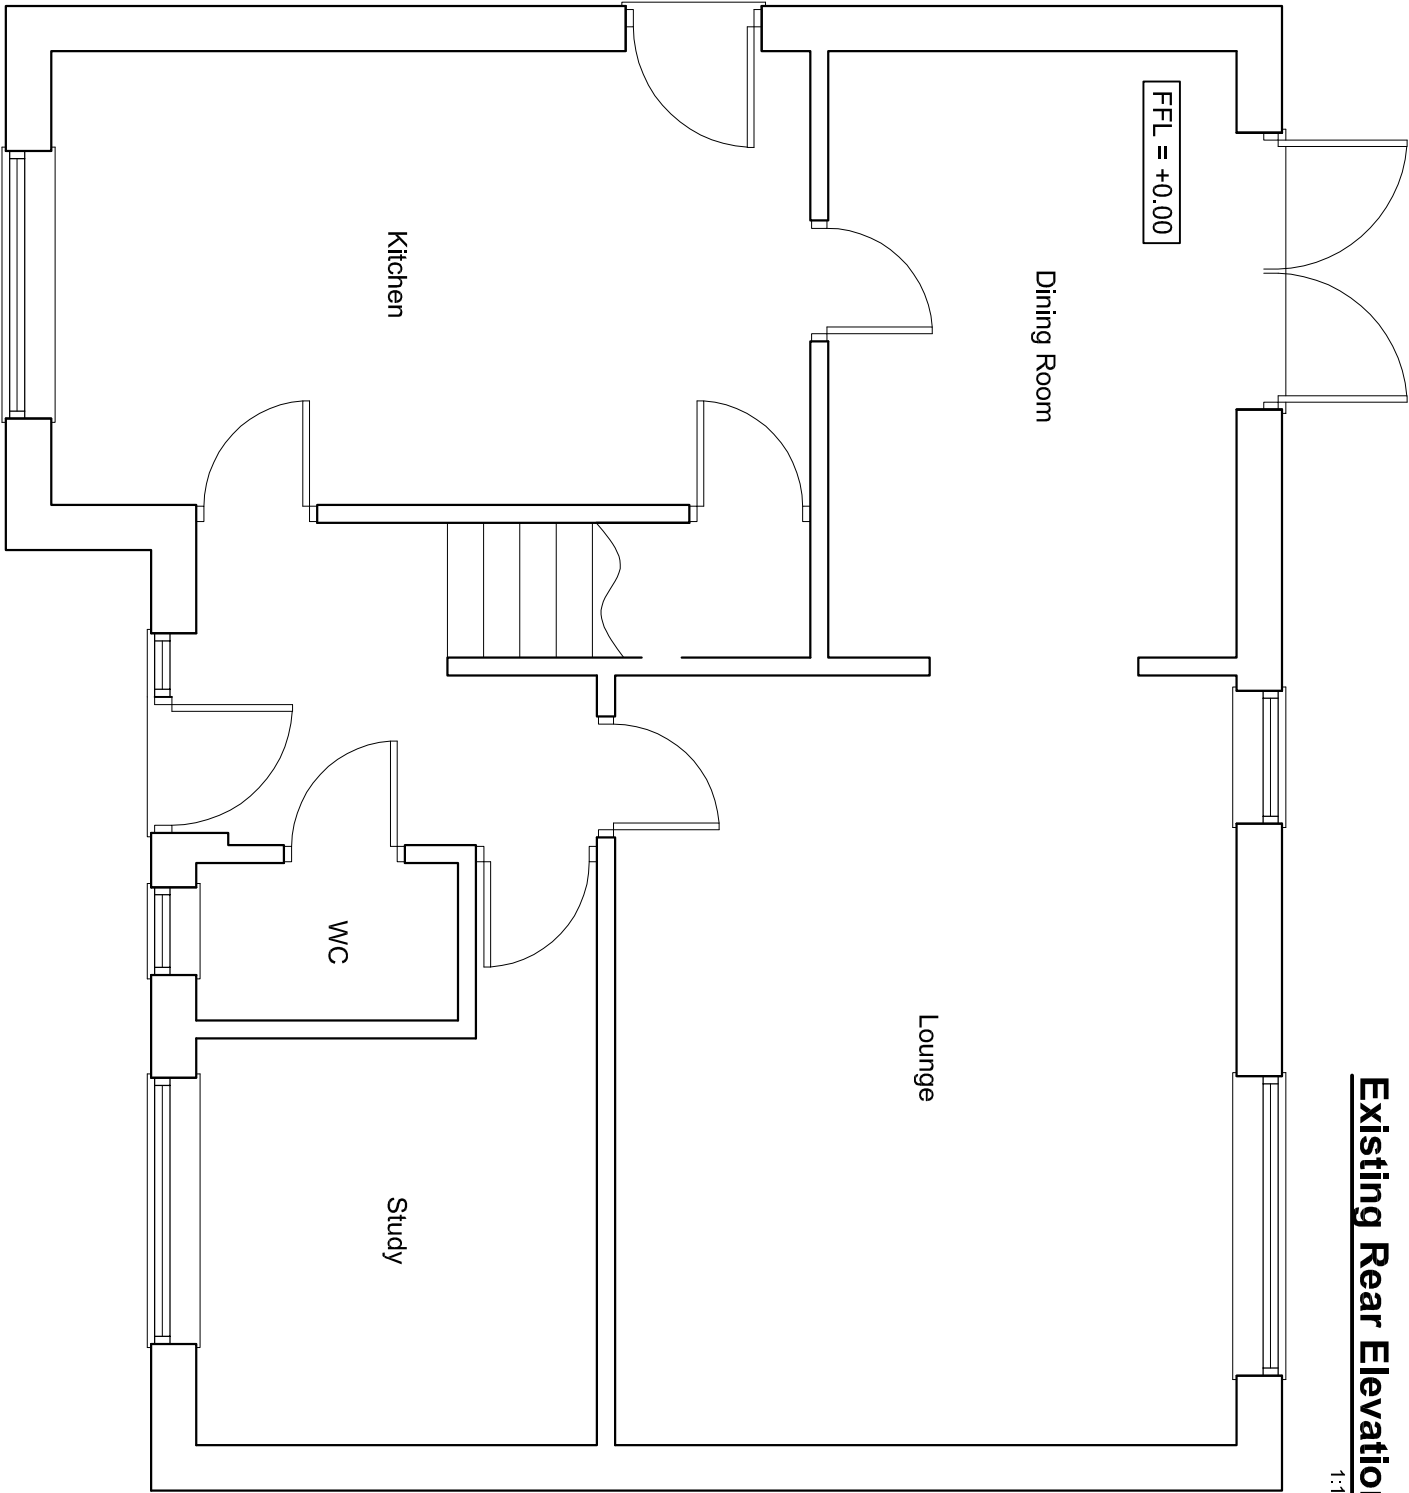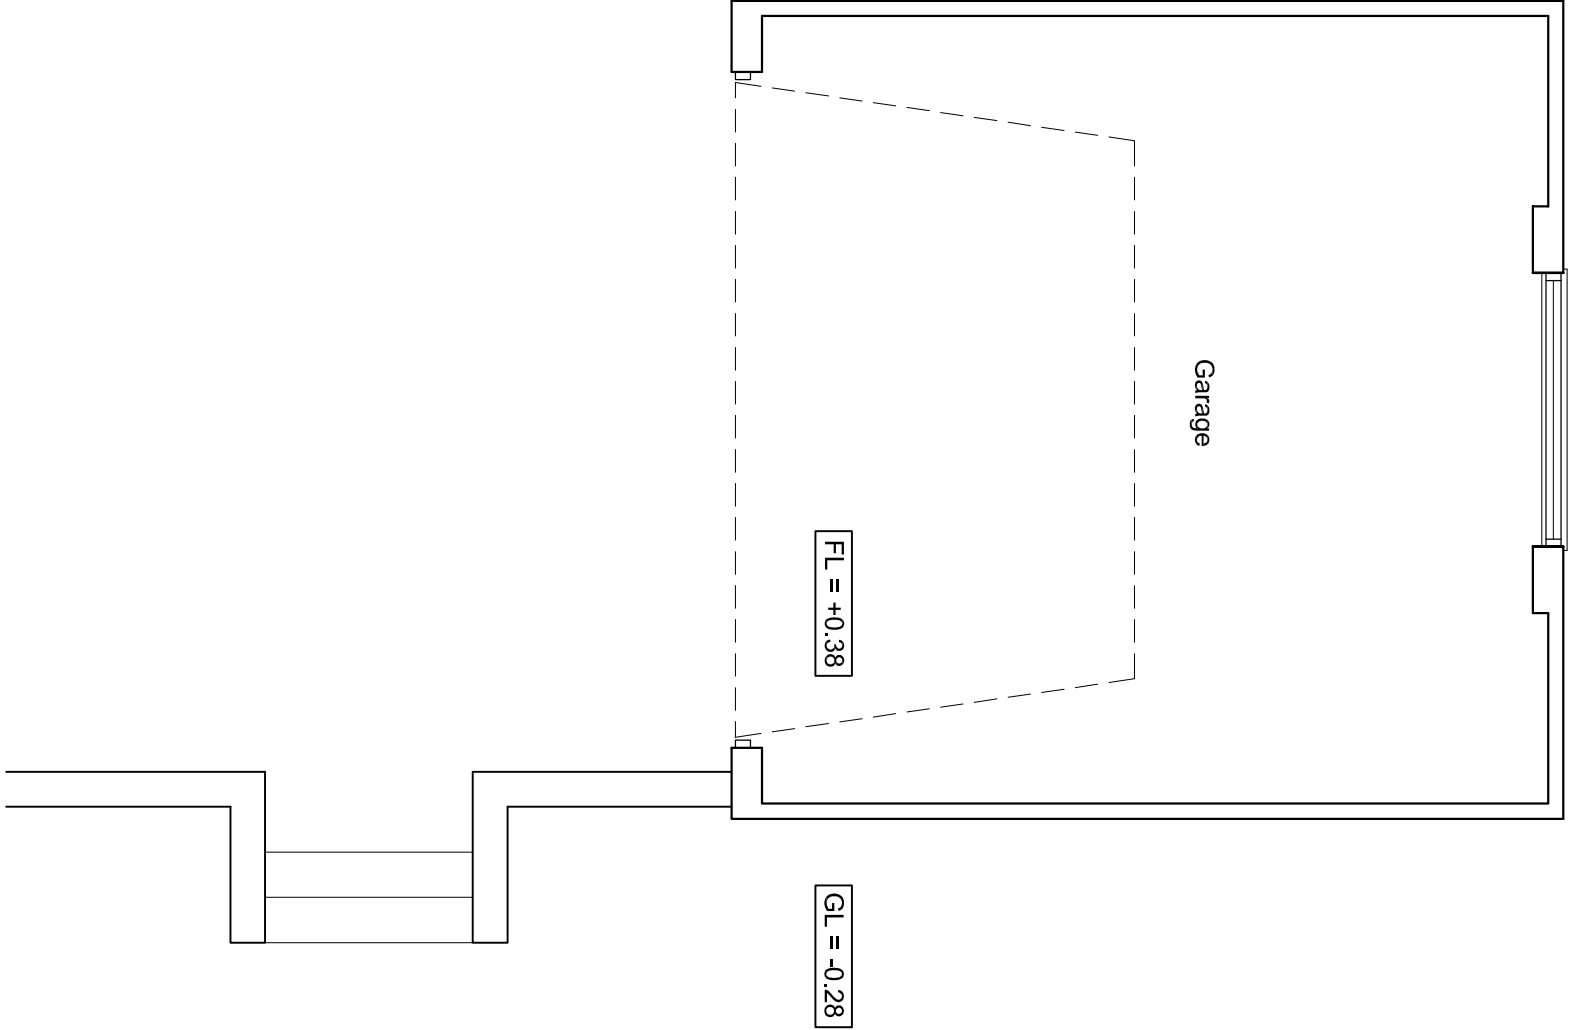

Existing Ground Floor Plan

1:50

NOTES

- This drawing is copyright and is the property of PROHAUS DESIGN LIMITED and is not to be copied or reproduced in whole or in part except under written agreement.
- Do not scale this drawing. Any discrepancy to be reported immediately.
- This drawing to be read in conjunction with all other relevant drawings and specifications associated with the project.
- All dimensions and levels to be checked on site by the contractor prior to preparing any working drawings or commencing work on site.
- The contractor must ensure and will be considered responsible for the overall stability of the building structure excavations etc. at all stages of the work.
- All work by the contractor must be carried out in such a way that all requirements under the Health and Safety at work act are satisfied.
- All work to be carried out in compliance with the requirements of all relevant Statutory Authorities and Regulations.

|   |                                                                       |          |              |
|---|-----------------------------------------------------------------------|----------|--------------|
| Client   | Mr & Mrs McHugh                                                       |          |              |
| Project   | Proposed Link Extension to Side & Rear<br>7 Vicarage Meadow, Milfield |          |              |
| Drawing Title   | Existing Plan & Elevations                                            |          |              |
| <div>PROHAUS DESIGN</div>   |                                                                       |          |              |
| Domestic Architectural Design Services<br>25 Layton Park Avenue, Rawdon, Leeds, LS19 6PL<br>t   0113 2506760 m   07527 325915<br>e   info@prohausdesign.co.uk w   www.prohausdesign.co.uk |                                                                       |          |              |
| Project No.   | 2644                                                                  | Drawn By | ARA          |
| Drawing No.   | 01                                                                    | Revision | Date         |
| Scale   | 1:100, 1:50                                                           | Checked  | October 2017 |