


NOTES

1. This drawing is copyright and is the property of PROHAUS DESIGN LIMITED and is not to be copied or reproduced in whole or in part except under written agreement.
2. Do not scale this drawing. Any discrepancy to be reported immediately.
3. This drawing to be read in conjunction with all other relevant drawings and specifications associated with the project.
4. All dimensions and levels to be checked on site by the contractor prior to preparing any working drawings or commencing work on site.
5. The contractor must ensure and will be considered responsible for the overall stability of the building structure excavations etc. at all stages of the work.
6. All work by the contractor must be carried out in such a way that all requirements under the Health and Safety at work act are satisfied.
7. All work to be carried out in compliance with the requirements of all relevant Statutory Authorities and Regulations.

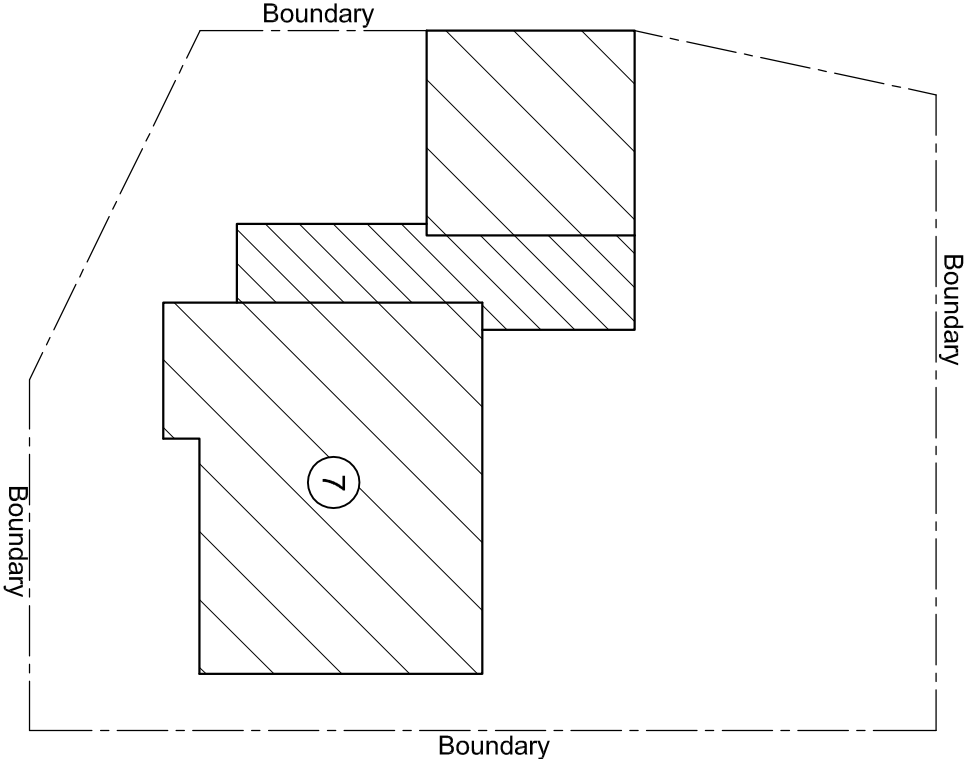

Site Plan
1:200


Rev A - Client Mod - Dec 2017

Client	Mr & Mrs McHugh
--------	-----------------

Project	Proposed Link Extension to Side & Rear 7 Vicarage Meadow, Mirfield
---------	---

Drawing Title	Proposed Plan
---------------	---------------

PROHAUS DESIGN	
Domestic Architectural Design Services 25 Layton Park Avenue, Rawdon, Leeds, LS19 6PL t 0113 2506760 m 07527 325915 e info@prohausdesign.co.uk w www.prohausdesign.co.uk	
Project No.	2644
Drawing No.	02
Revision	A
Date	October 2017
Scale	1:50
Checked	
Drawn By	ARA

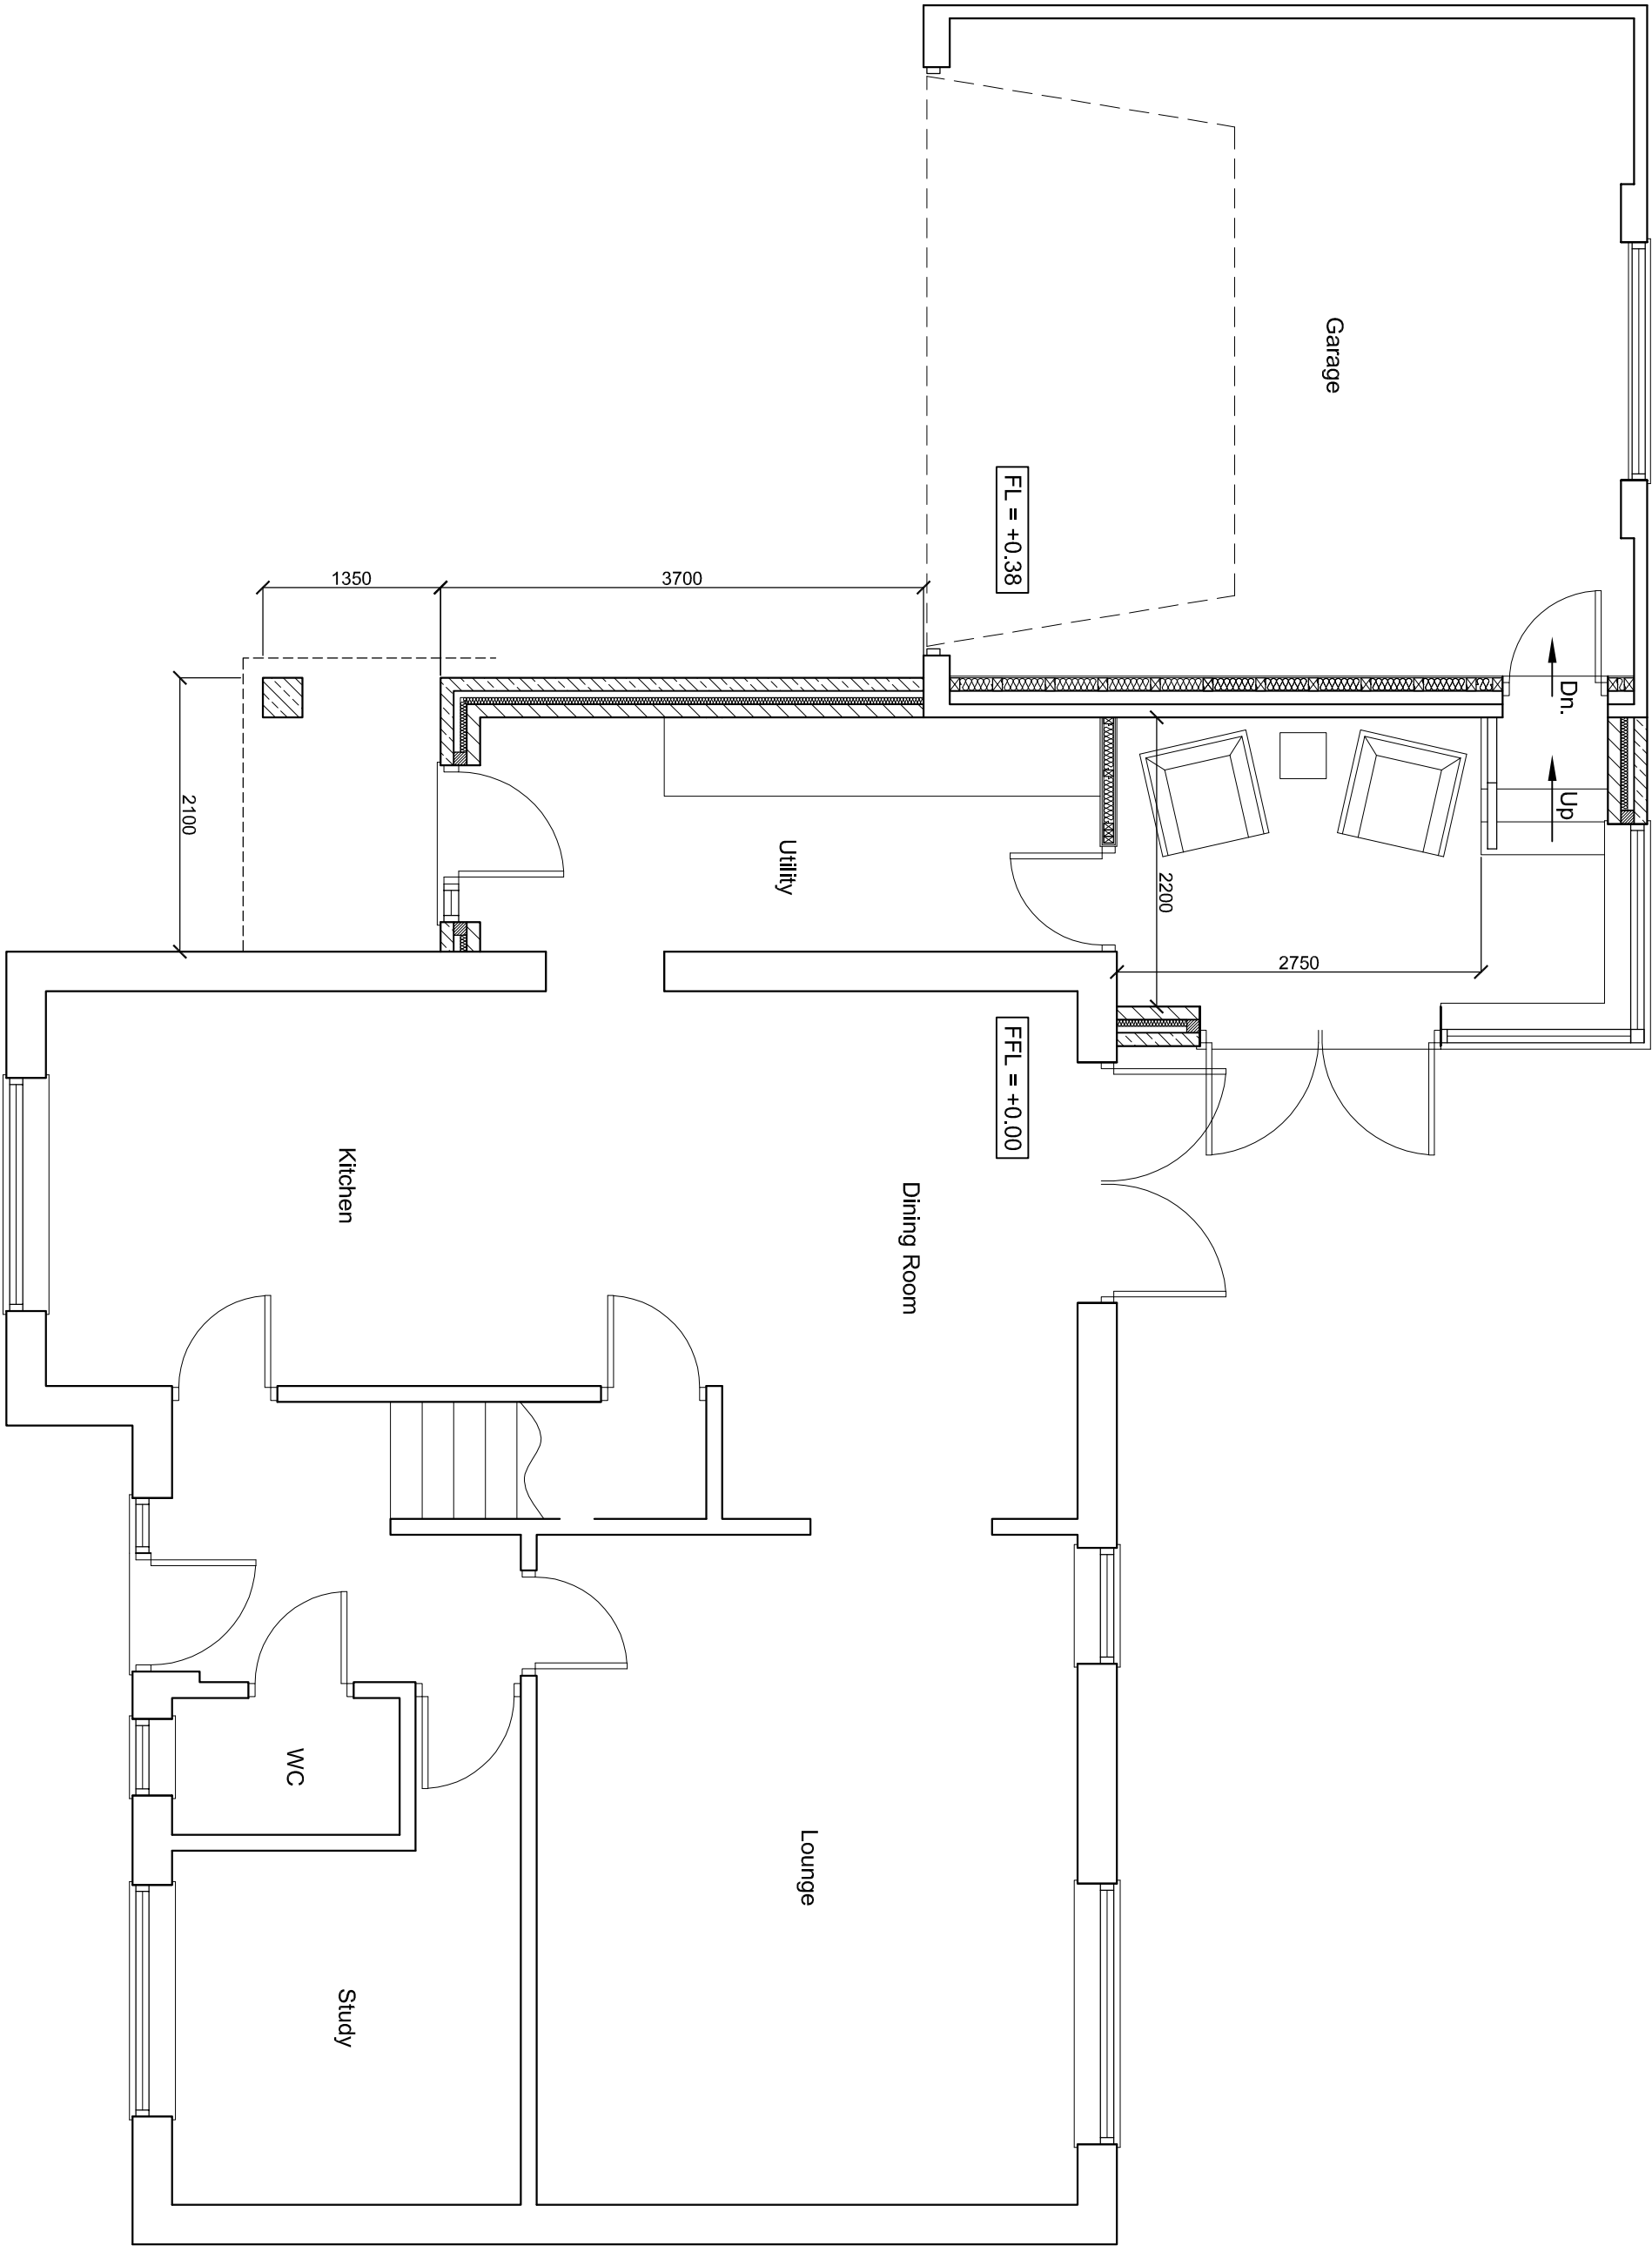

Proposed Ground Floor Plan
1:50