




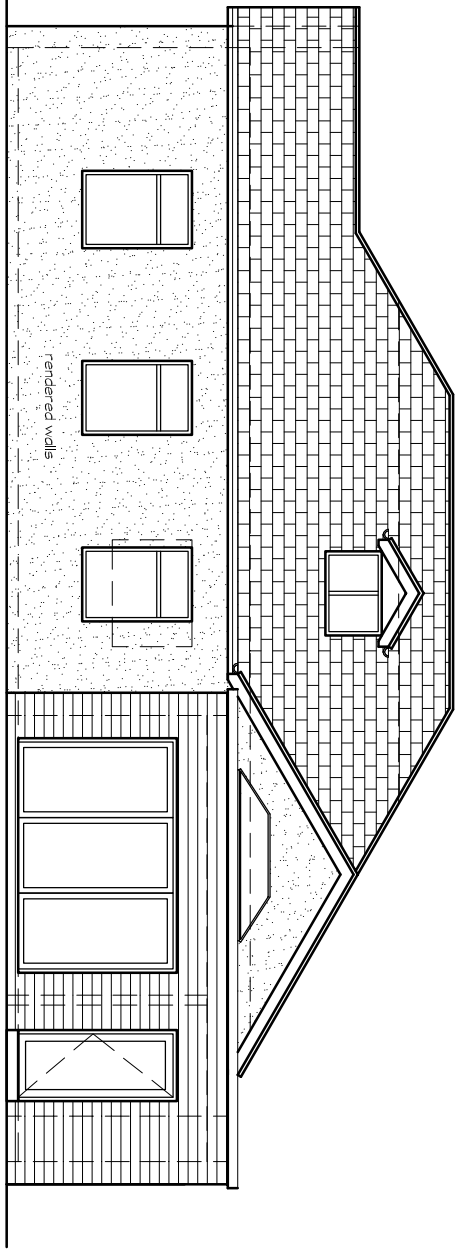


EAST ELEVATION AS PROPOSED - 1:100

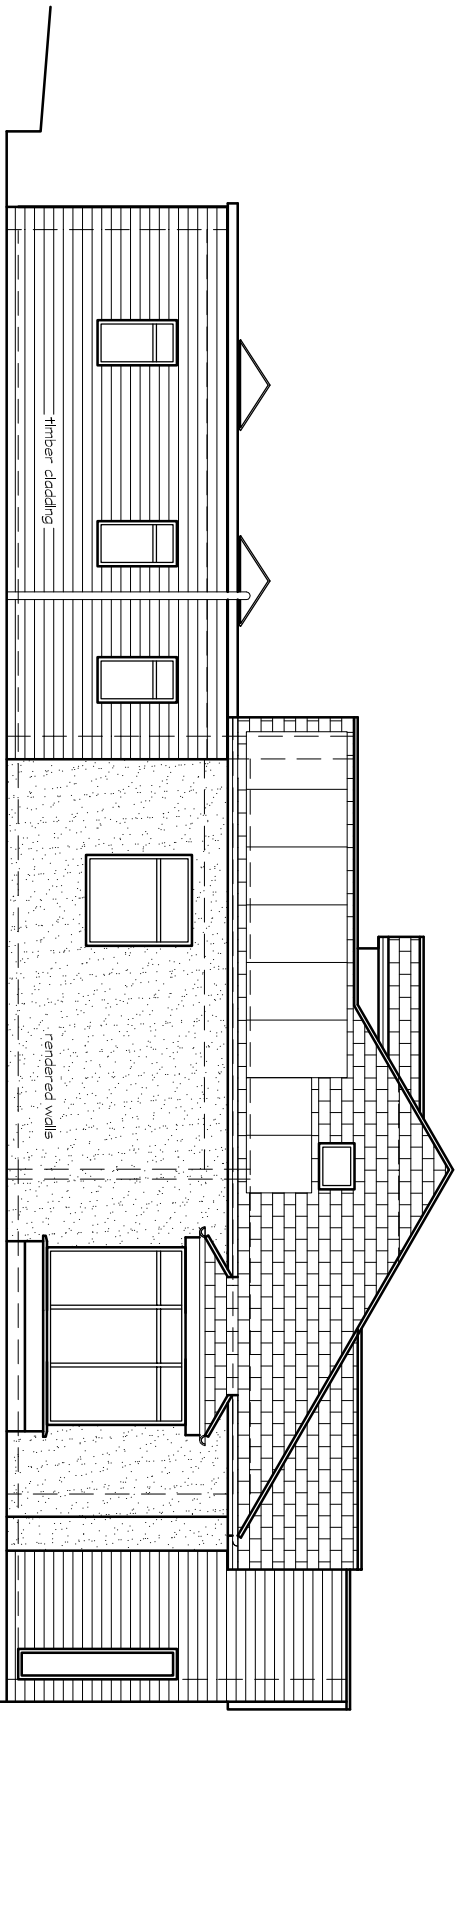

NORTH ELEVATION AS PROPOSED - 1:100

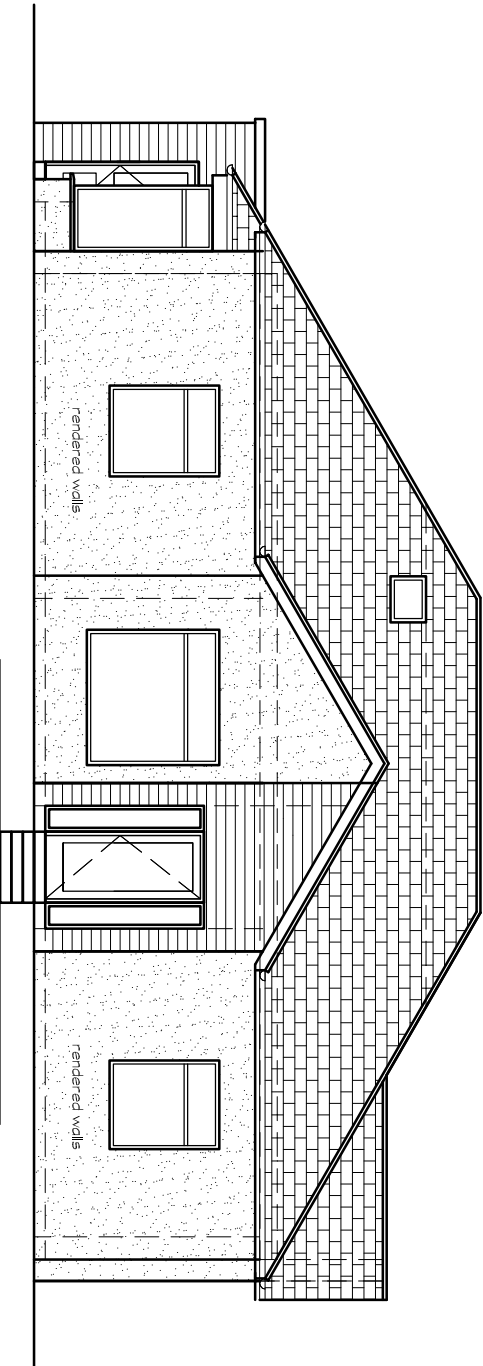


WEST ELEVATION AS PROPOSED - 1:100

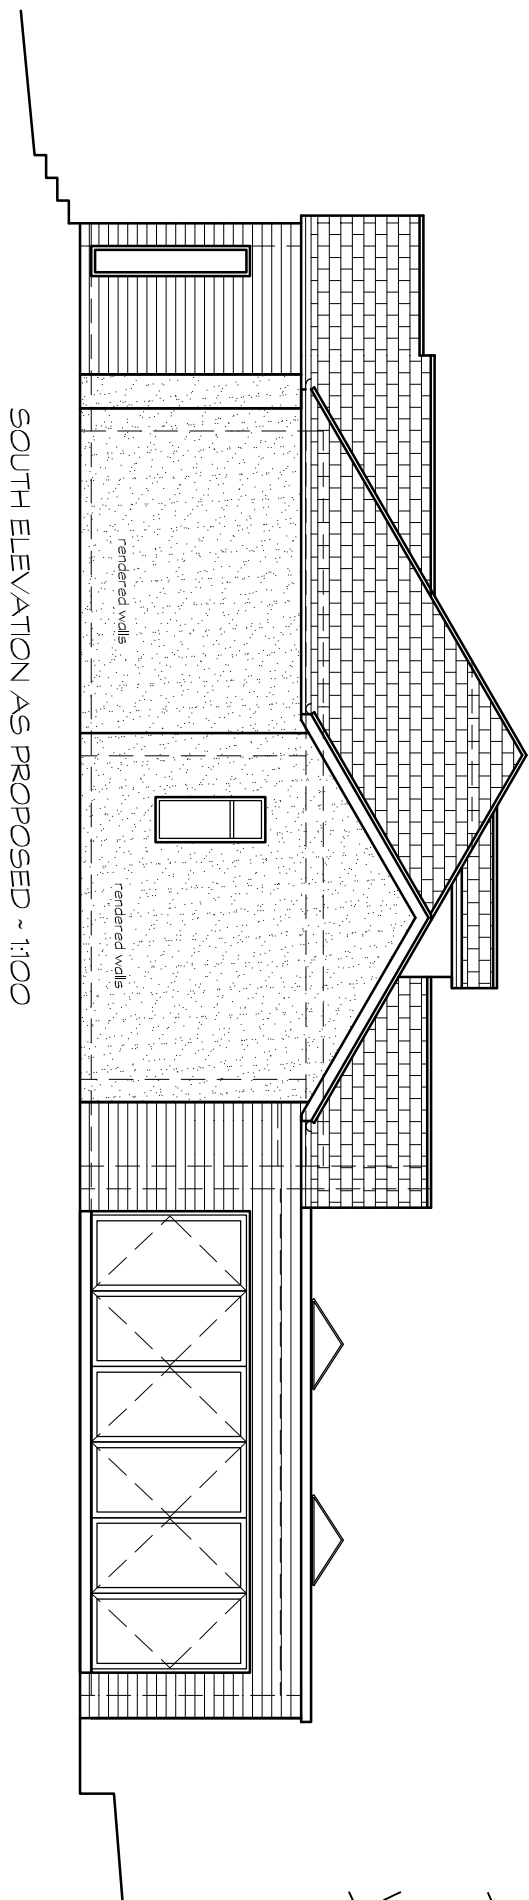


SOUTH ELEVATION AS PROPOSED - 1:100



LOCATION PLAN - 1:1250

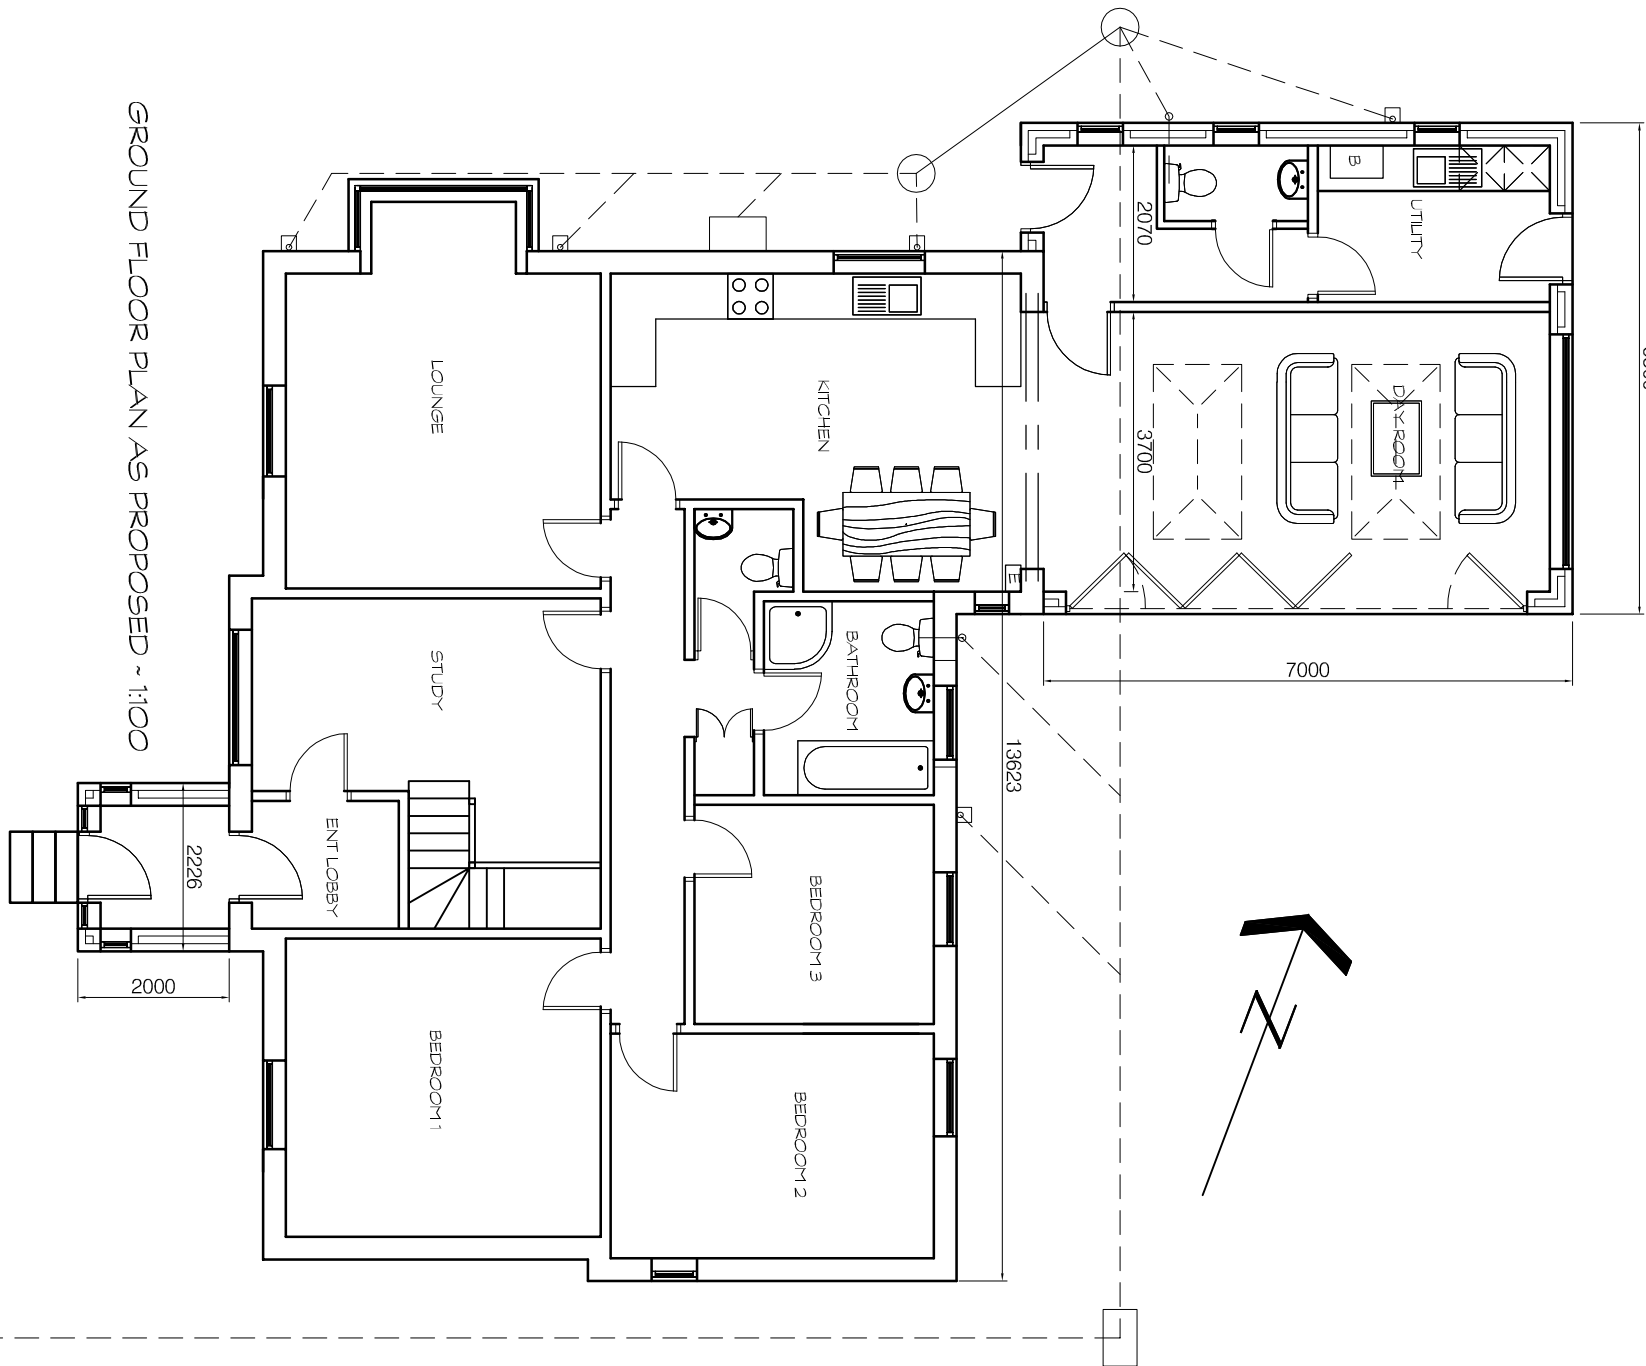

GROUND FLOOR PLAN AS PROPOSED - 1:100

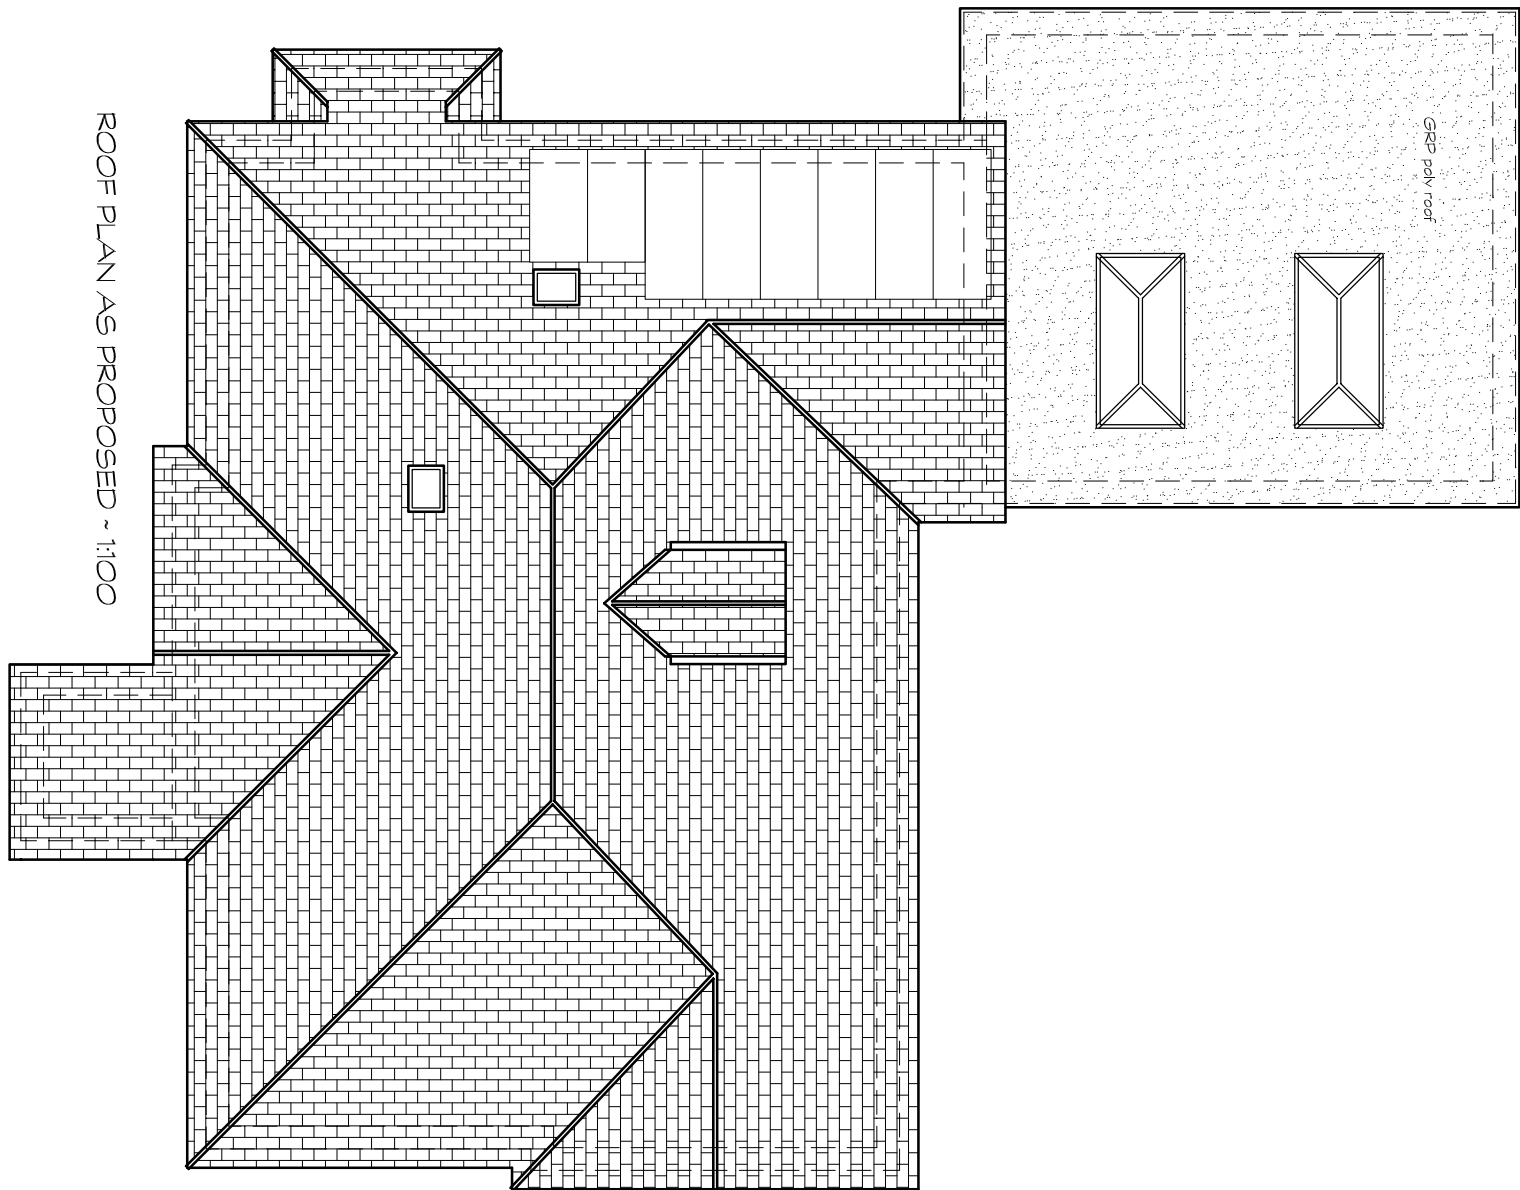

ROOF PLAN AS PROPOSED - 1:100

DO NOT SCALE IF IN DOUBT ASK

No part of this drawing may be reproduced without prior written permission from J M H Design. J M H Design reserves all copyrights on its designs. THIS DRAWING IS INTENDED FOR PLANNING AND BUILDING REGULATION SUBMISSIONS ONLY - AND SHOULD NOT BE USED AS A WORKING DRAWING FOR BUILDING PURPOSES. BOUNDARIES, ANGLES & DIMENSIONS ARE TO BE CHECKED ON SITE BY THE MAIN CONTRACTOR PRIOR TO COMMENCEMENT OF WORKS. CDM Regulations Contractor to comply fully with managing for Health and Safety - Construction (Design and Management Regulations 2015)

C	SIDE WINDOWS TO PORCH	02/02/18	MH
B	WINDOWS & PORCH AMENDED ROOF PLAN ADDED	08/01/18	MH
A	EXTENSION AMENDED	14/12/17	MH
REV	DETAILS	DATE	INITIAL

PROJECT REAR EXTENSION

CLIENT Mr Mrs D BERESFORD
THE SYCAMORES - CHURCH LANE
THORNHILL WF2 0JZ
TITLE PLANS AND ELEVATION
AS PROPOSED
DRG No. DB/03C SCALE 1:100 @ A2
DRN BY MH DATE 28/09/2017

jm.design
architectural & interior consultants

Poplar Studios,12 Liversedge Hall Lane,
Liversedge, West Yorkshire. WF15 7DB
t: 01924 518 592
e: info@jmhdesign.co.uk