




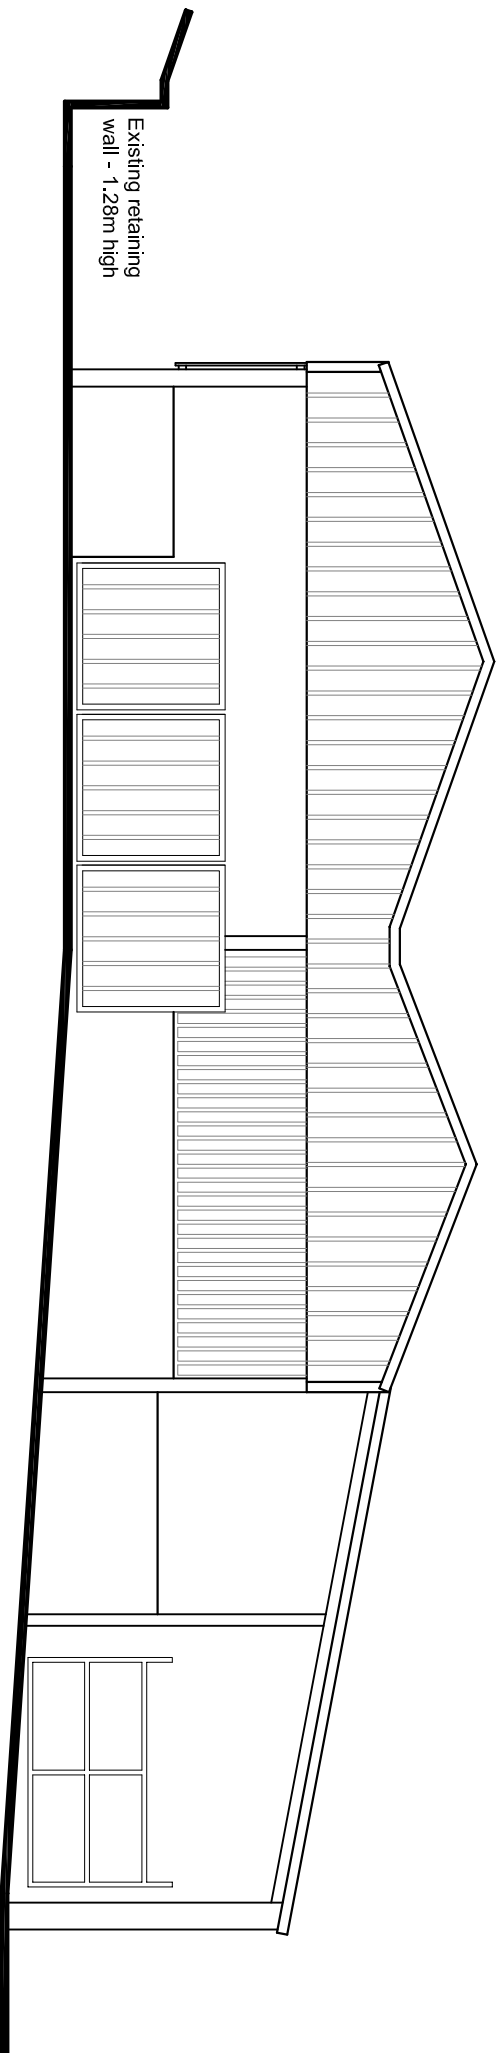


ELEVATION A

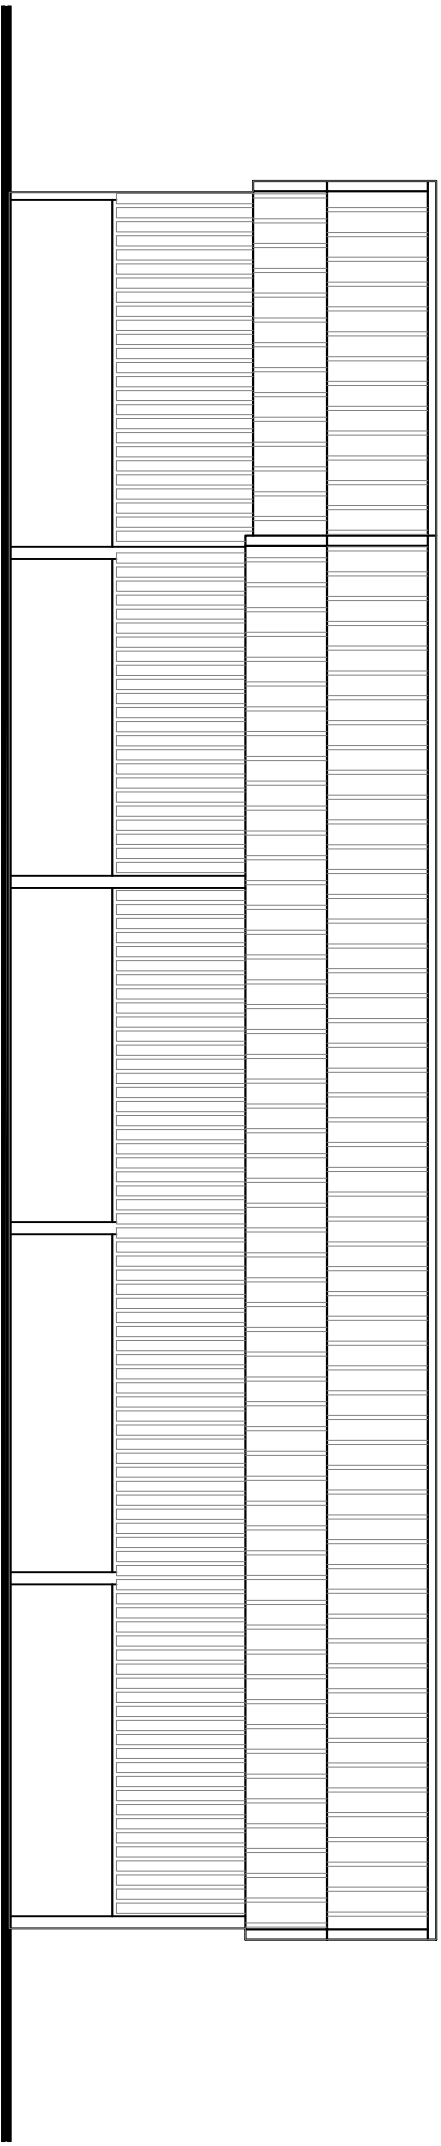



ELEVATION B

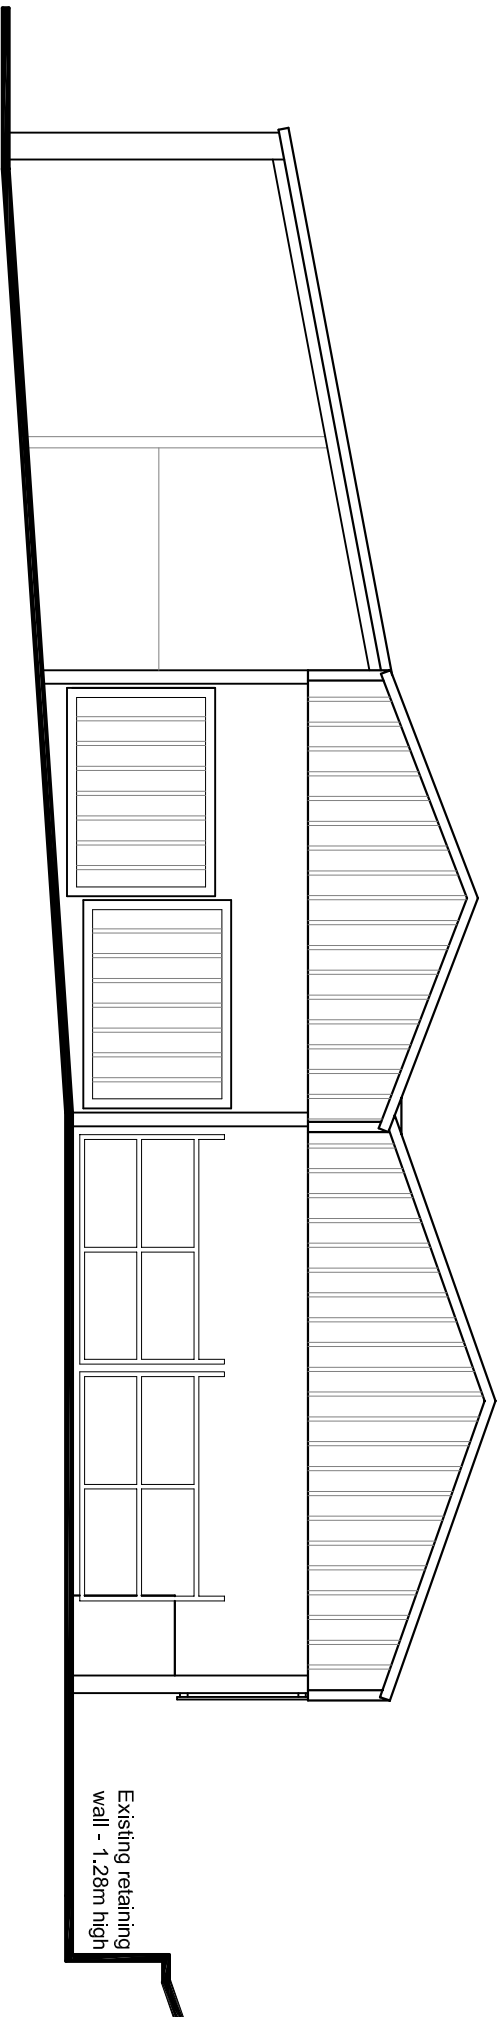

ELEVATION C

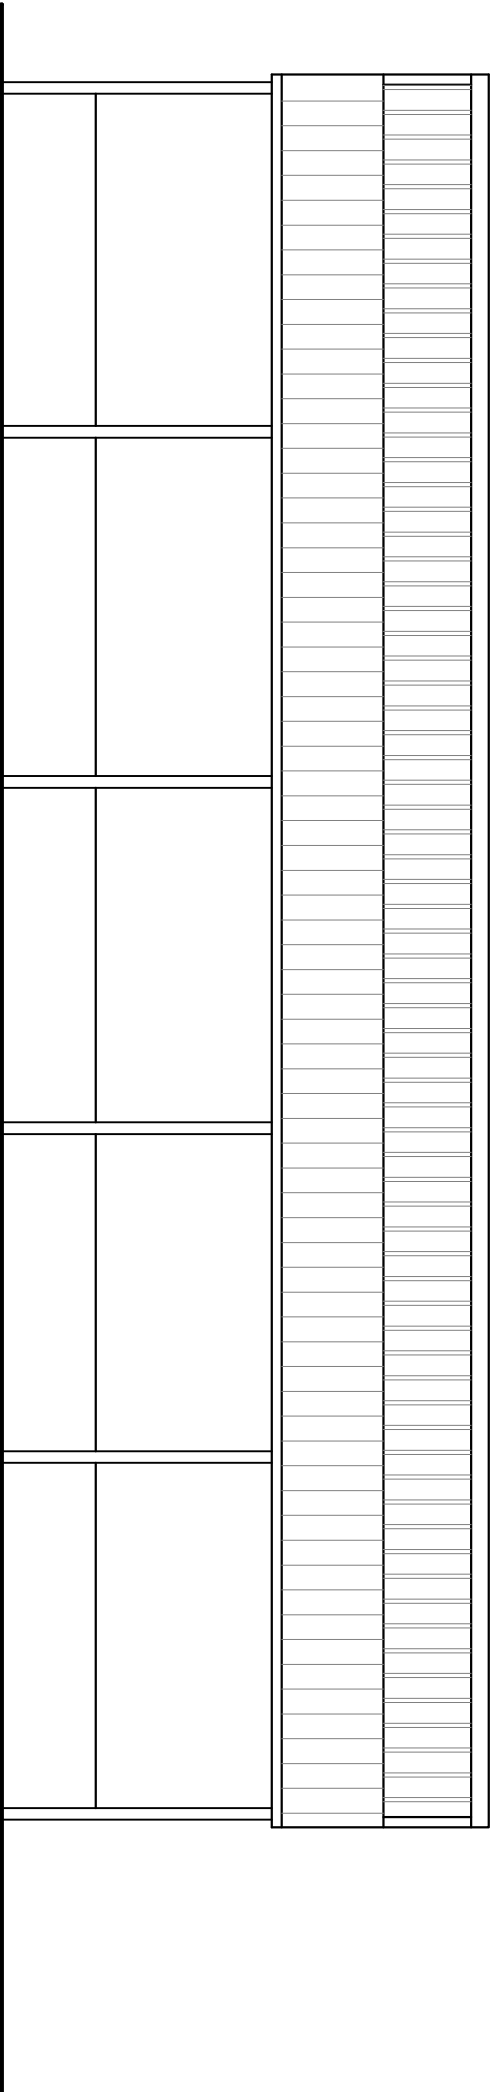

ELEVATION D

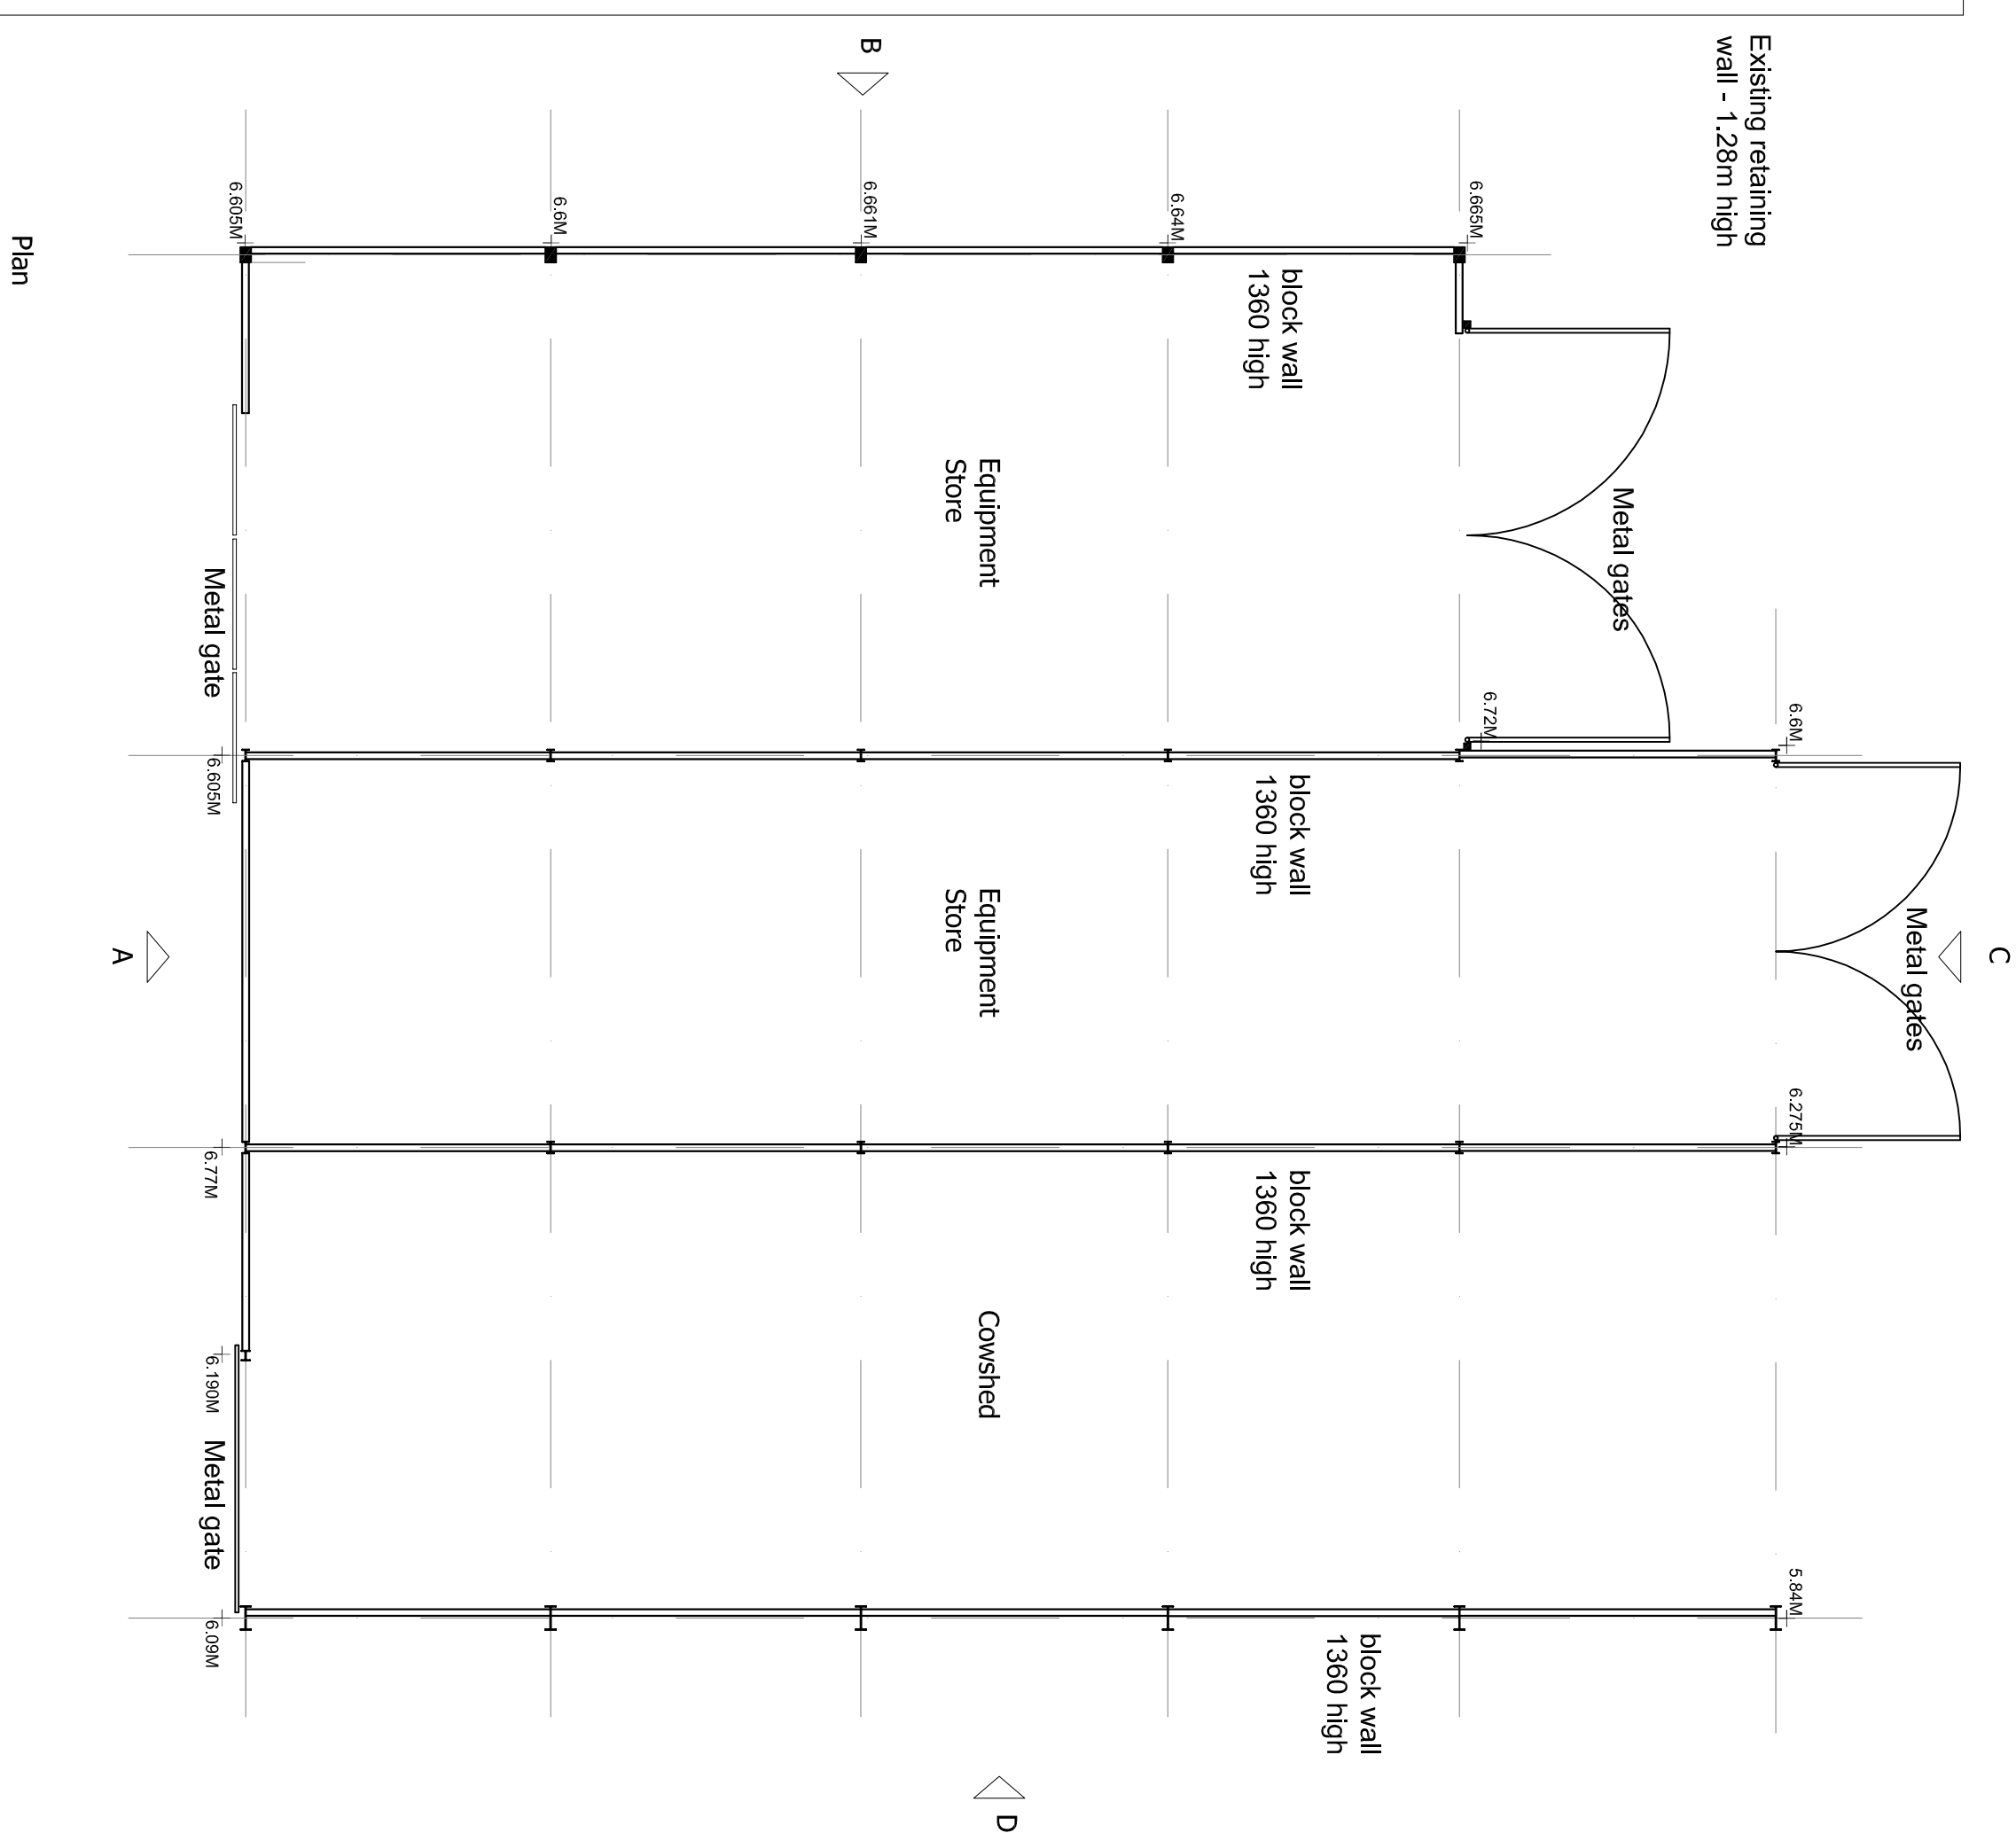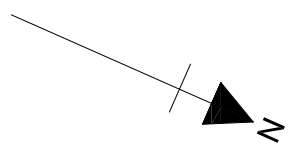

GROUND FLOOR PLAN

PLANNING

Revision:



acumen
designers & architects

01484 546000
ocumenarchitects.co.uk
Headrow House, Old Leeds Road, Huddersfield, HD1 1SG

CLIENT:

MIR IVAN CONROY

JOB TITLE: CONVERSION OF AGRICULTURAL BUILDING TO FORM DWELLING OFF ST GEORGES ROAD, SCHOLES

DRAWING TITLE:
PLANS & ELEVATIONS AS EXISTING

DRAWN: OT DATE: FEB'18

CHECKED: JC SCALE: 1:100 @ A1

DRAWING NUMBER: 2345 - 01