

Only figured dimensions should be used.

Scale/ dimensions should be checked with the Architect.

This drawing together with the design, is the property and copyright of the Architect and must not be reproduced without written permission

PLANNING

- Rev. G:
Amendments made to plans
and elevations as requested by client
- Rev. F:
Amendments made to plans
and elevations as requested LPA
- Rev. E:
Amendments made to plans
and elevations as requested LPA
- Rev. D:
Amendments made to plans
and elevations as requested by Client
- Rev. C:
Amendments made to plans
and elevations as requested by Client
- Rev. B:
Amendments made to plans
and elevations as requested by Client
- Rev. A:
Amendments made
following site meeting
- Revision:
- MC 05.06.17
- MC 28.06.17
- MC 15.06.17
- MC 14.06.17
- MC 20.06.17
- OT 16.01.18
- OT 07.02.18



acumen
designers & architects

01484 546000
ocumenarchitects.co.uk

Headrow House, Old Leeds Road, Huddersfield, HD1 1SG

CLIENT:

MR IVAN CONROY


JOB TITLE:
CONVERSION OF AGRICULTURAL
BUILDING TO FORM DWELLING
OFF ST GEORGES ROAD,
SCHOLDS

DRAWING TITLE:
PLANS & ELEVATIONS
as PROPOSED


DRAWN: OT DATE: JAN '18

CHECKED: JC SCALE:1:100 @ A1


DRAWING NUMBER: 2345 - 10G

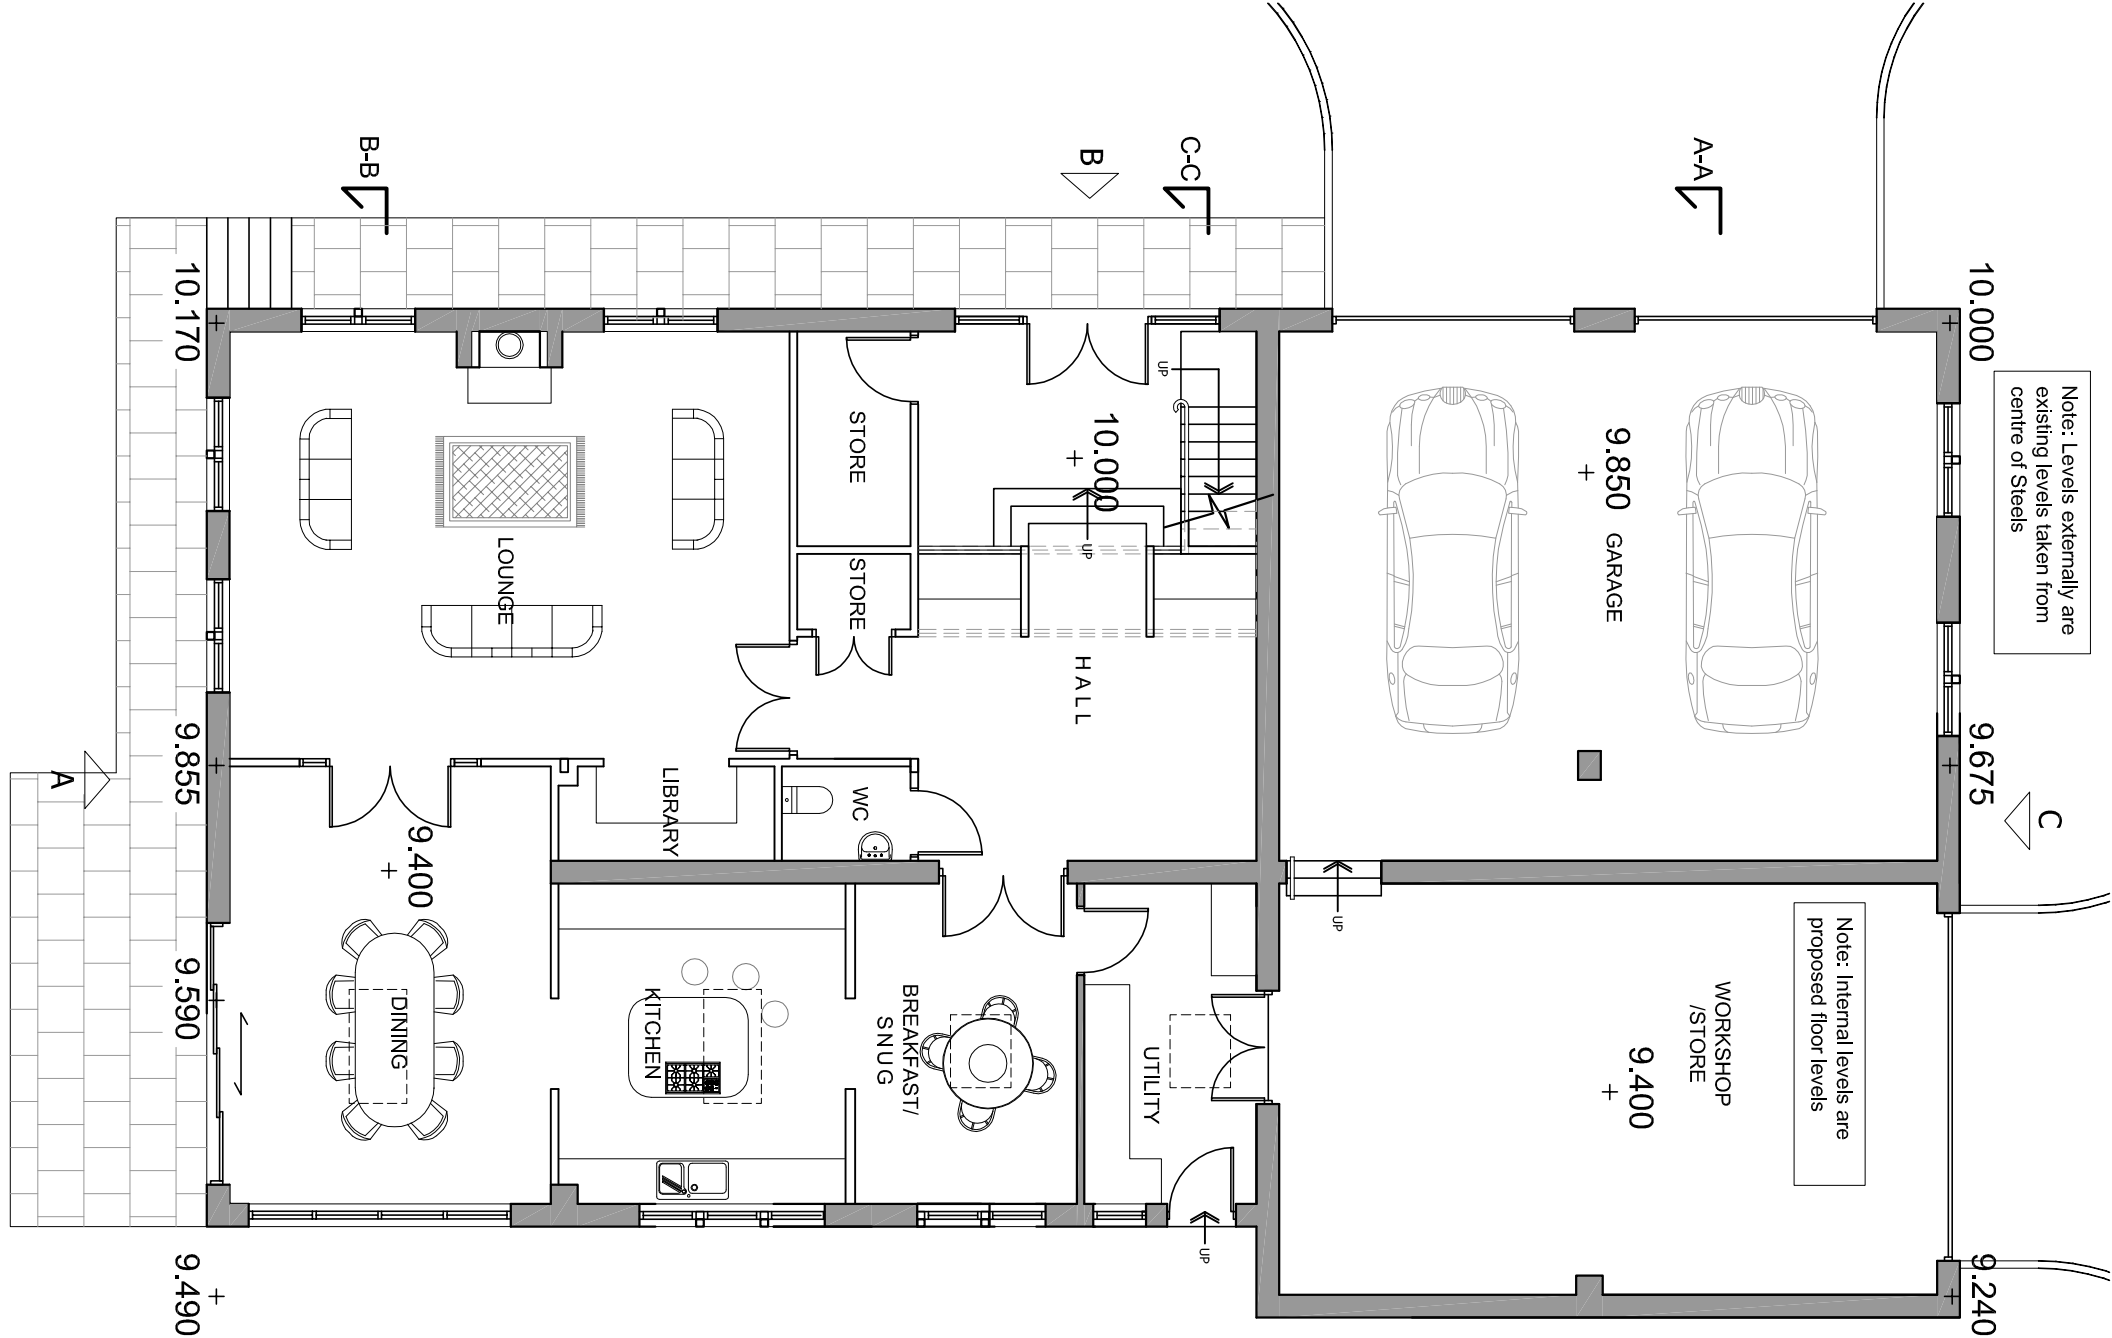


GROUND FLOOR PLAN

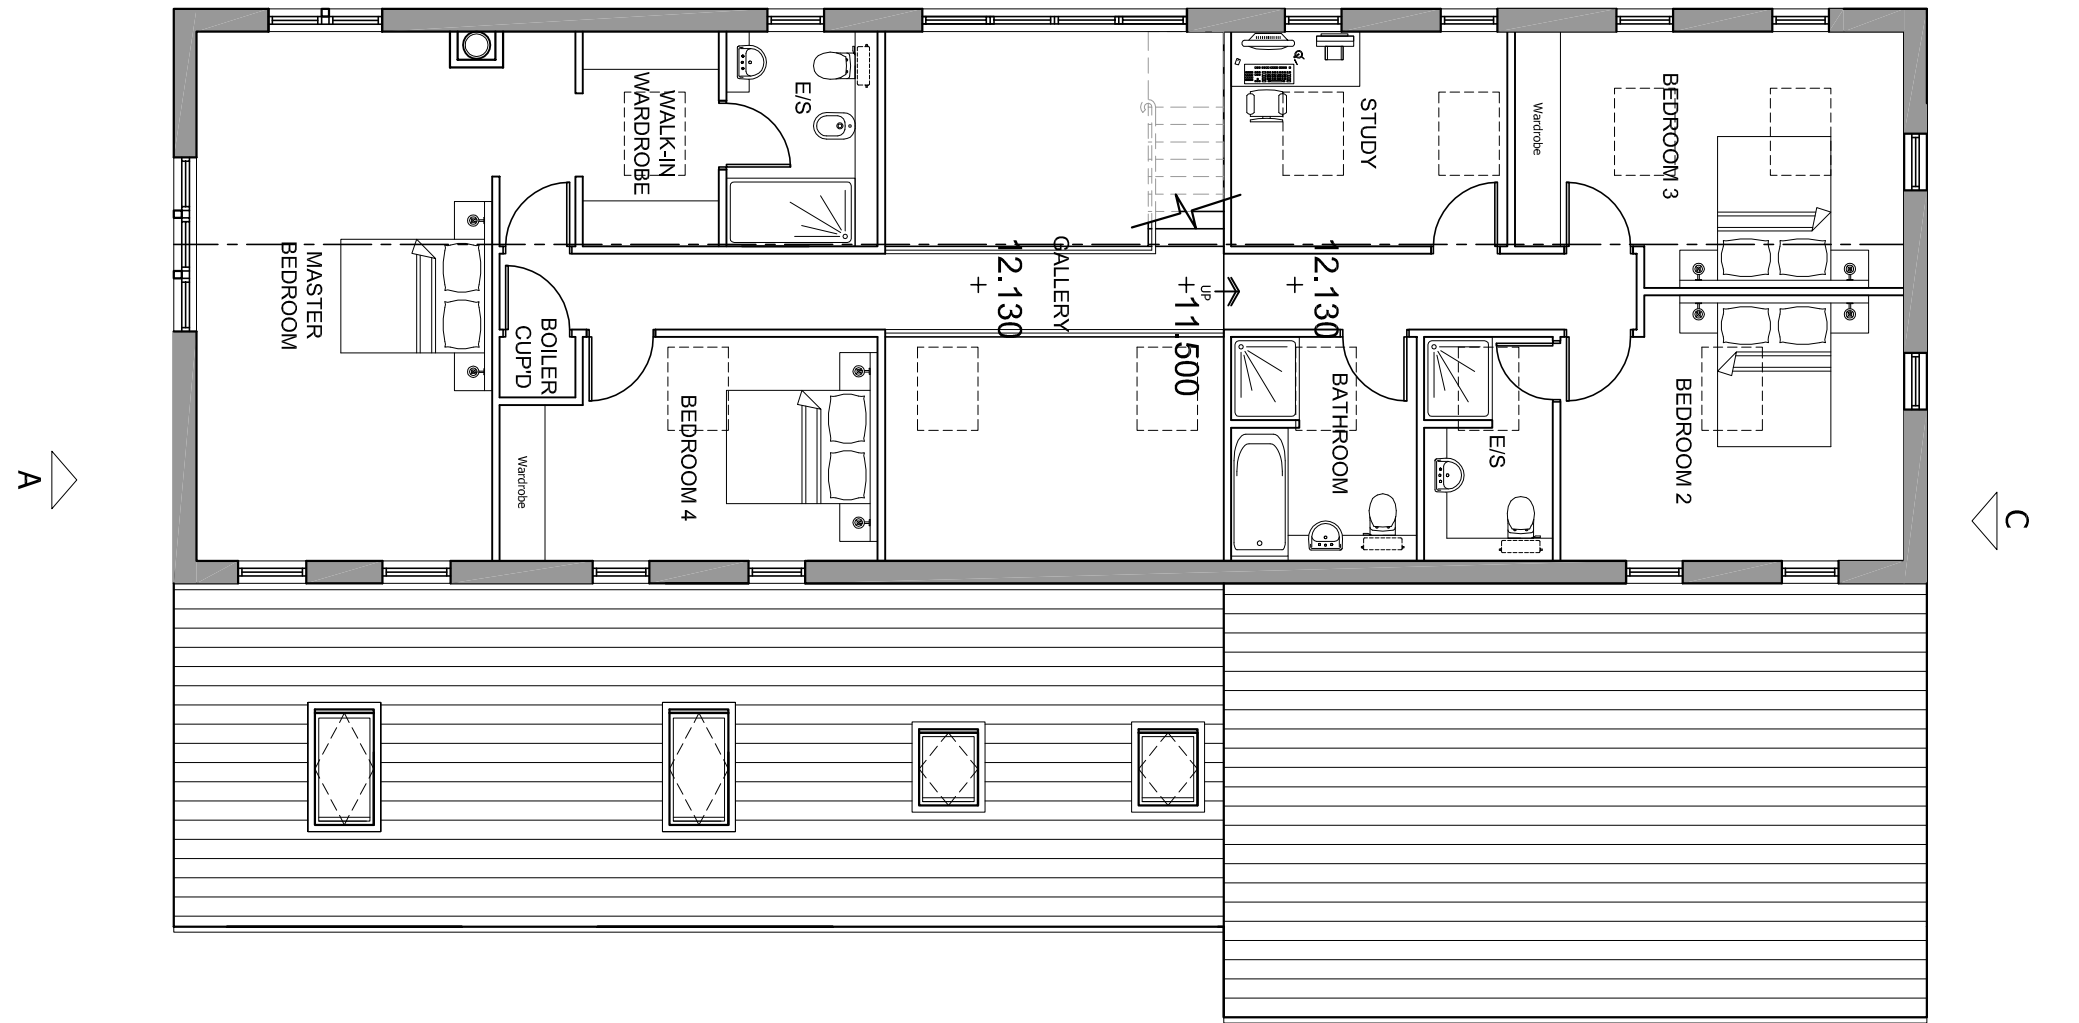


FIRST FLOOR PLAN

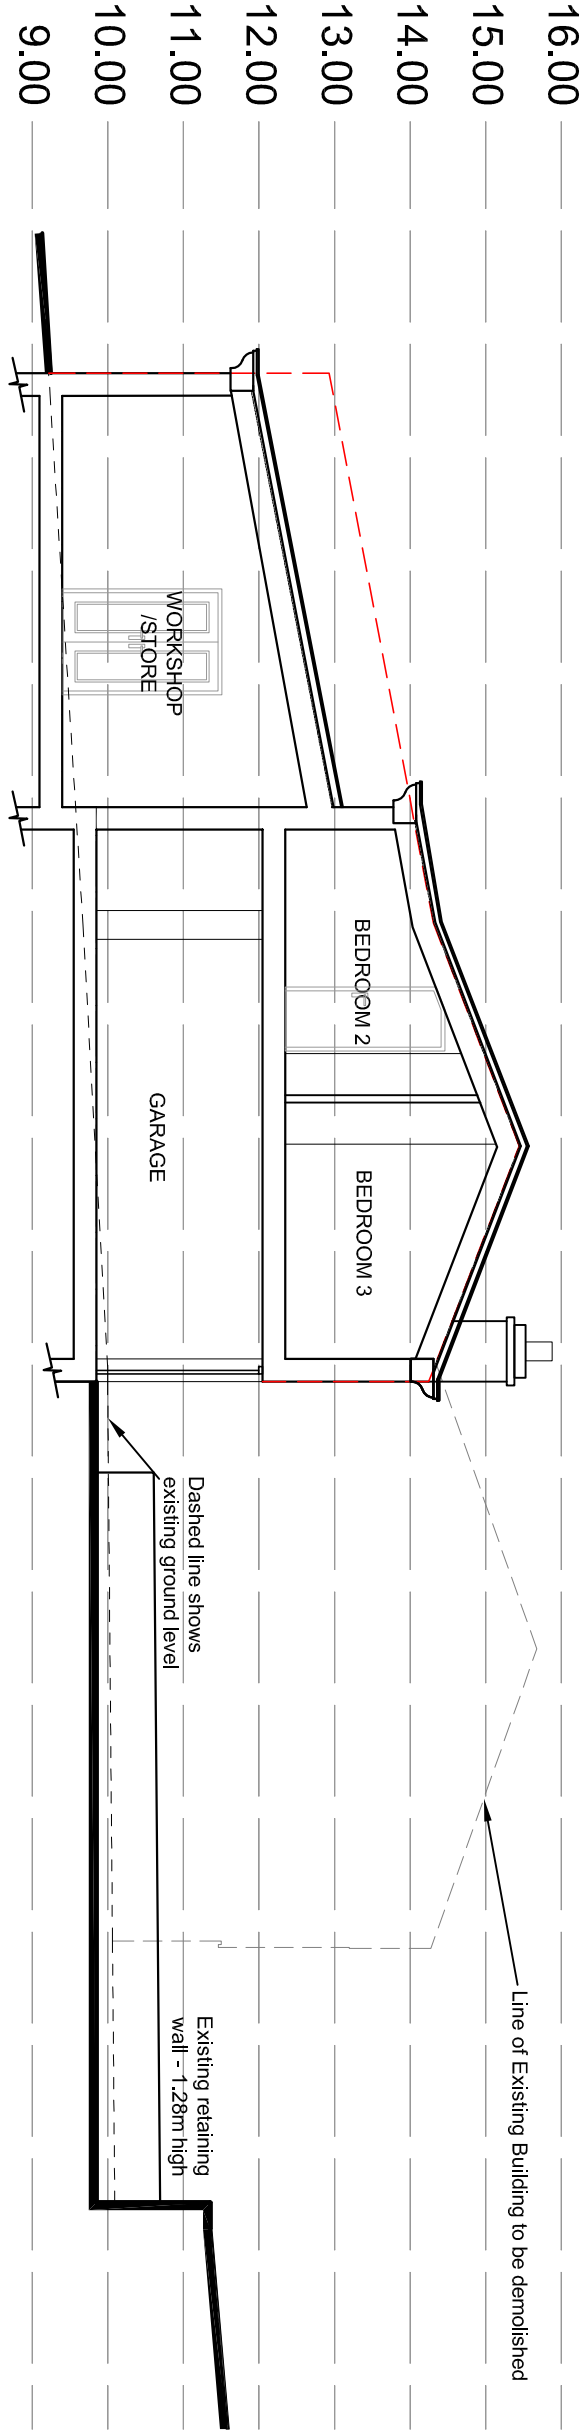


SECTION A-A

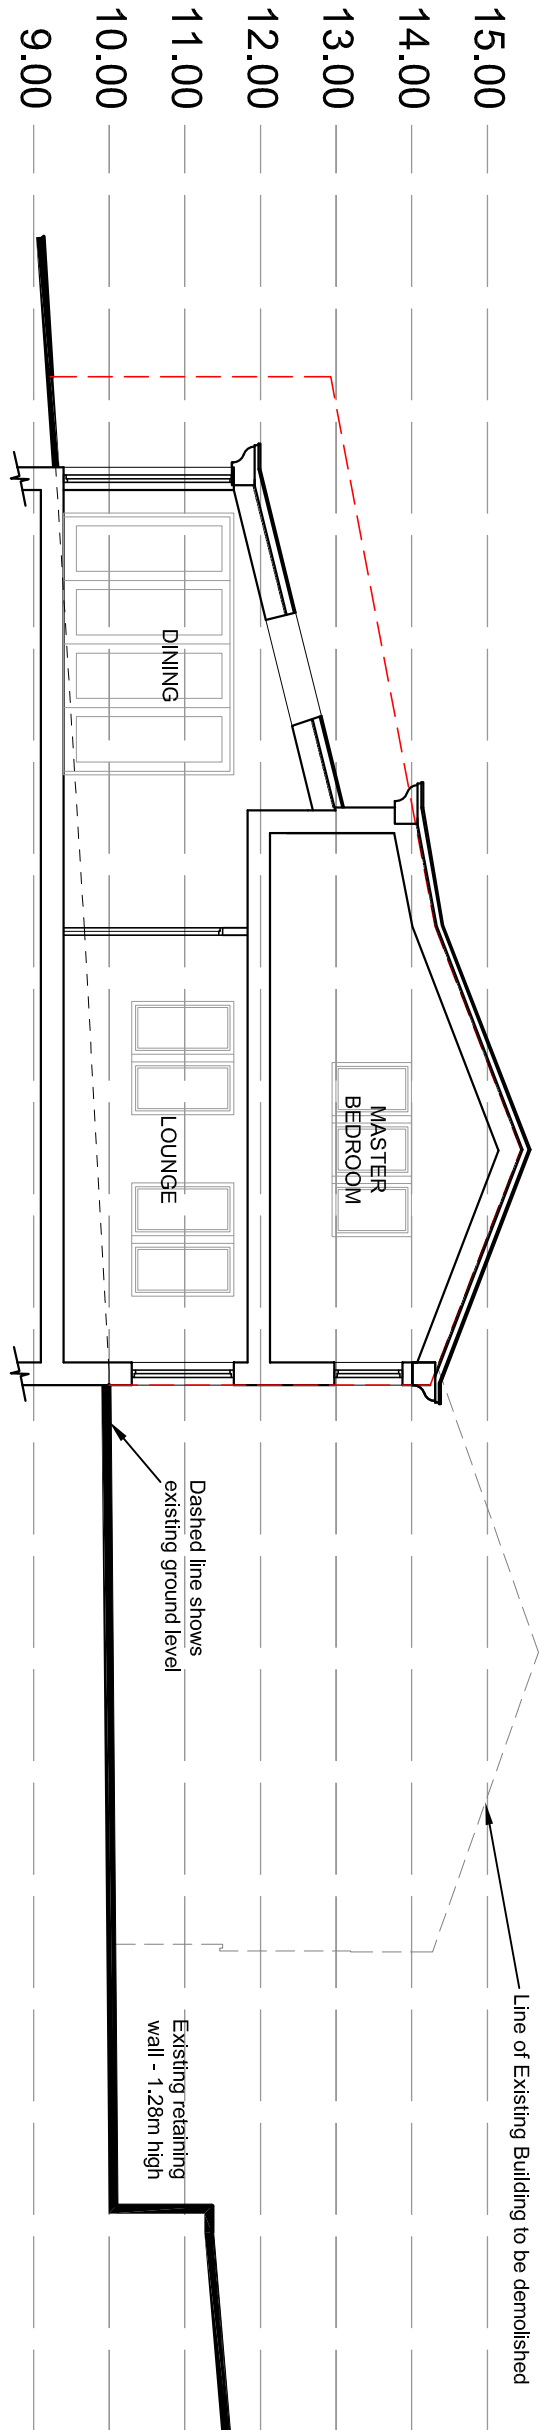


SECTION B-B

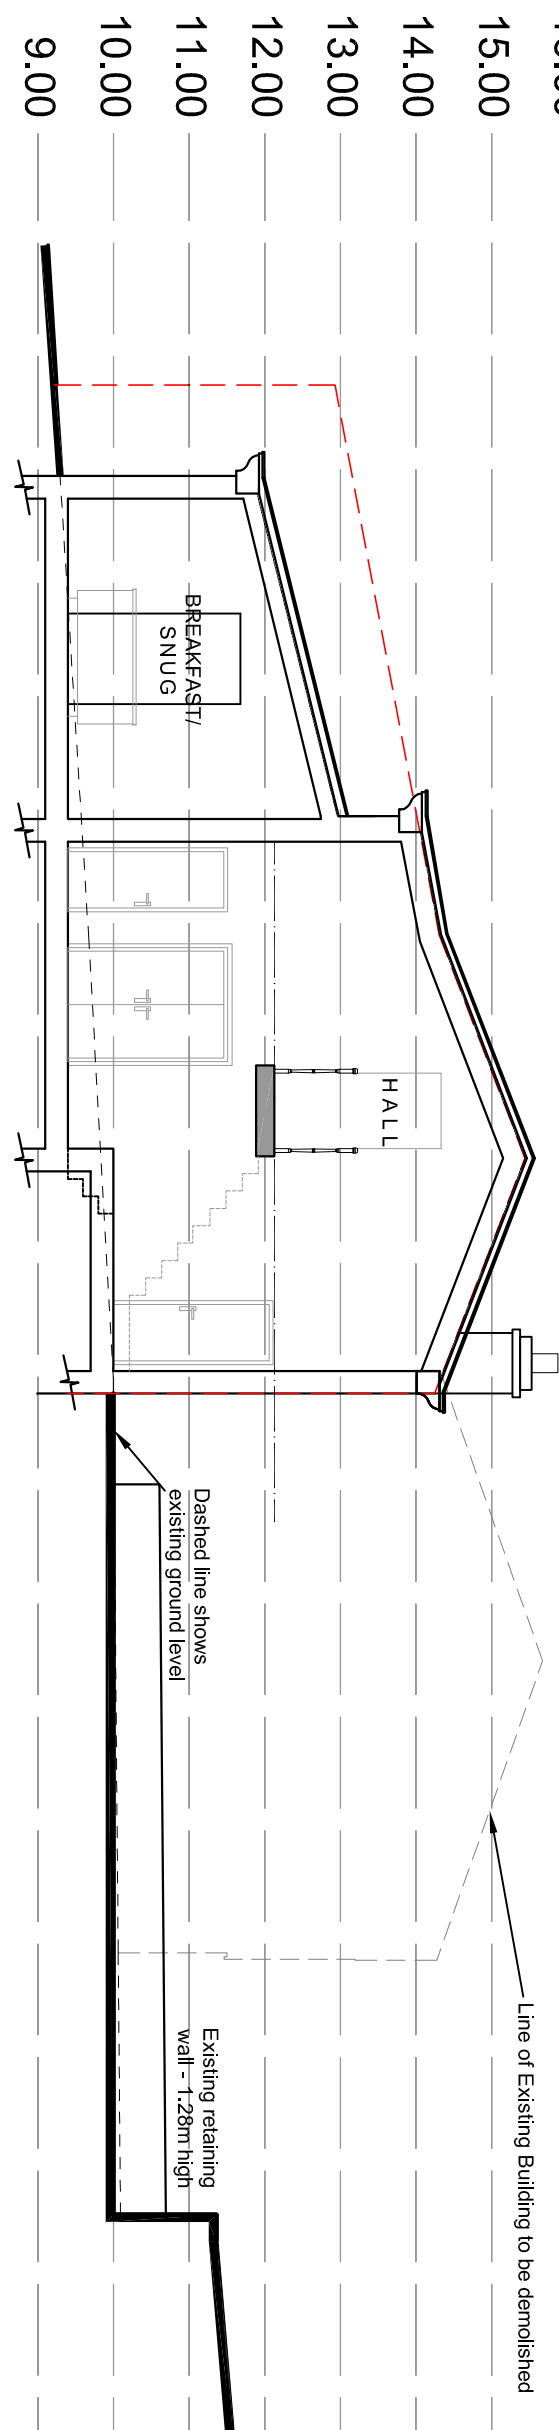


SECTION C-C

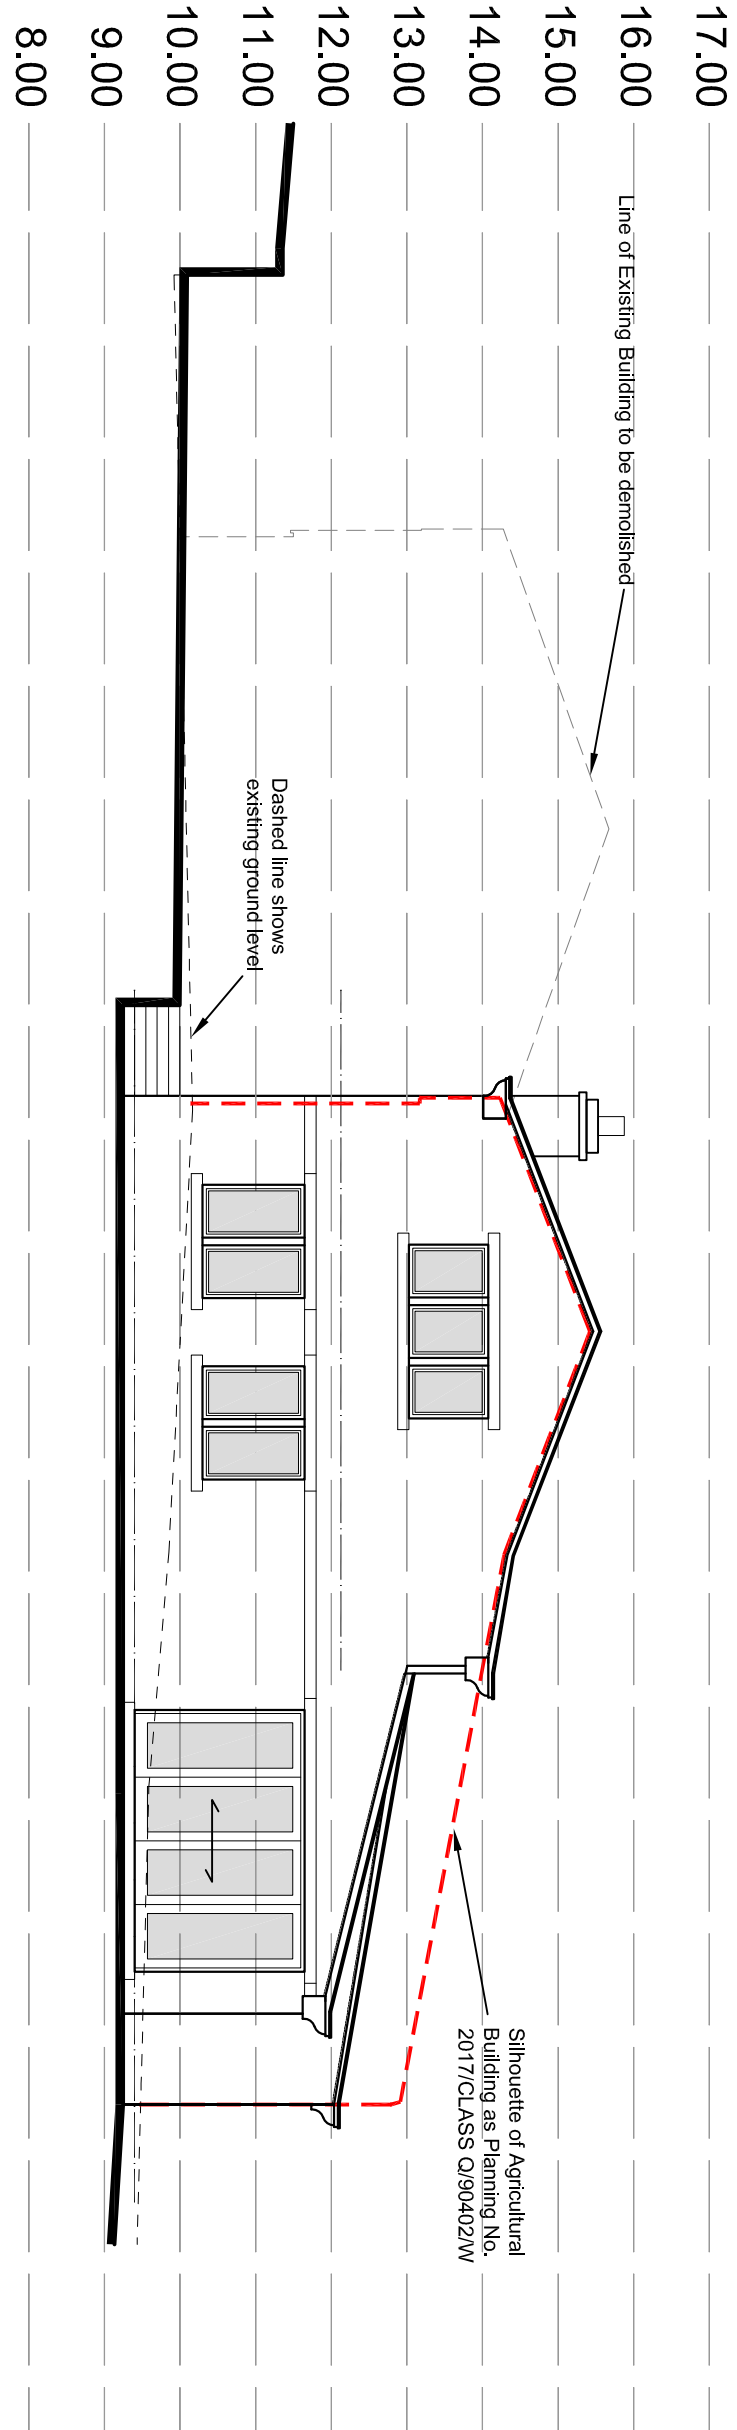


ELEVATION A

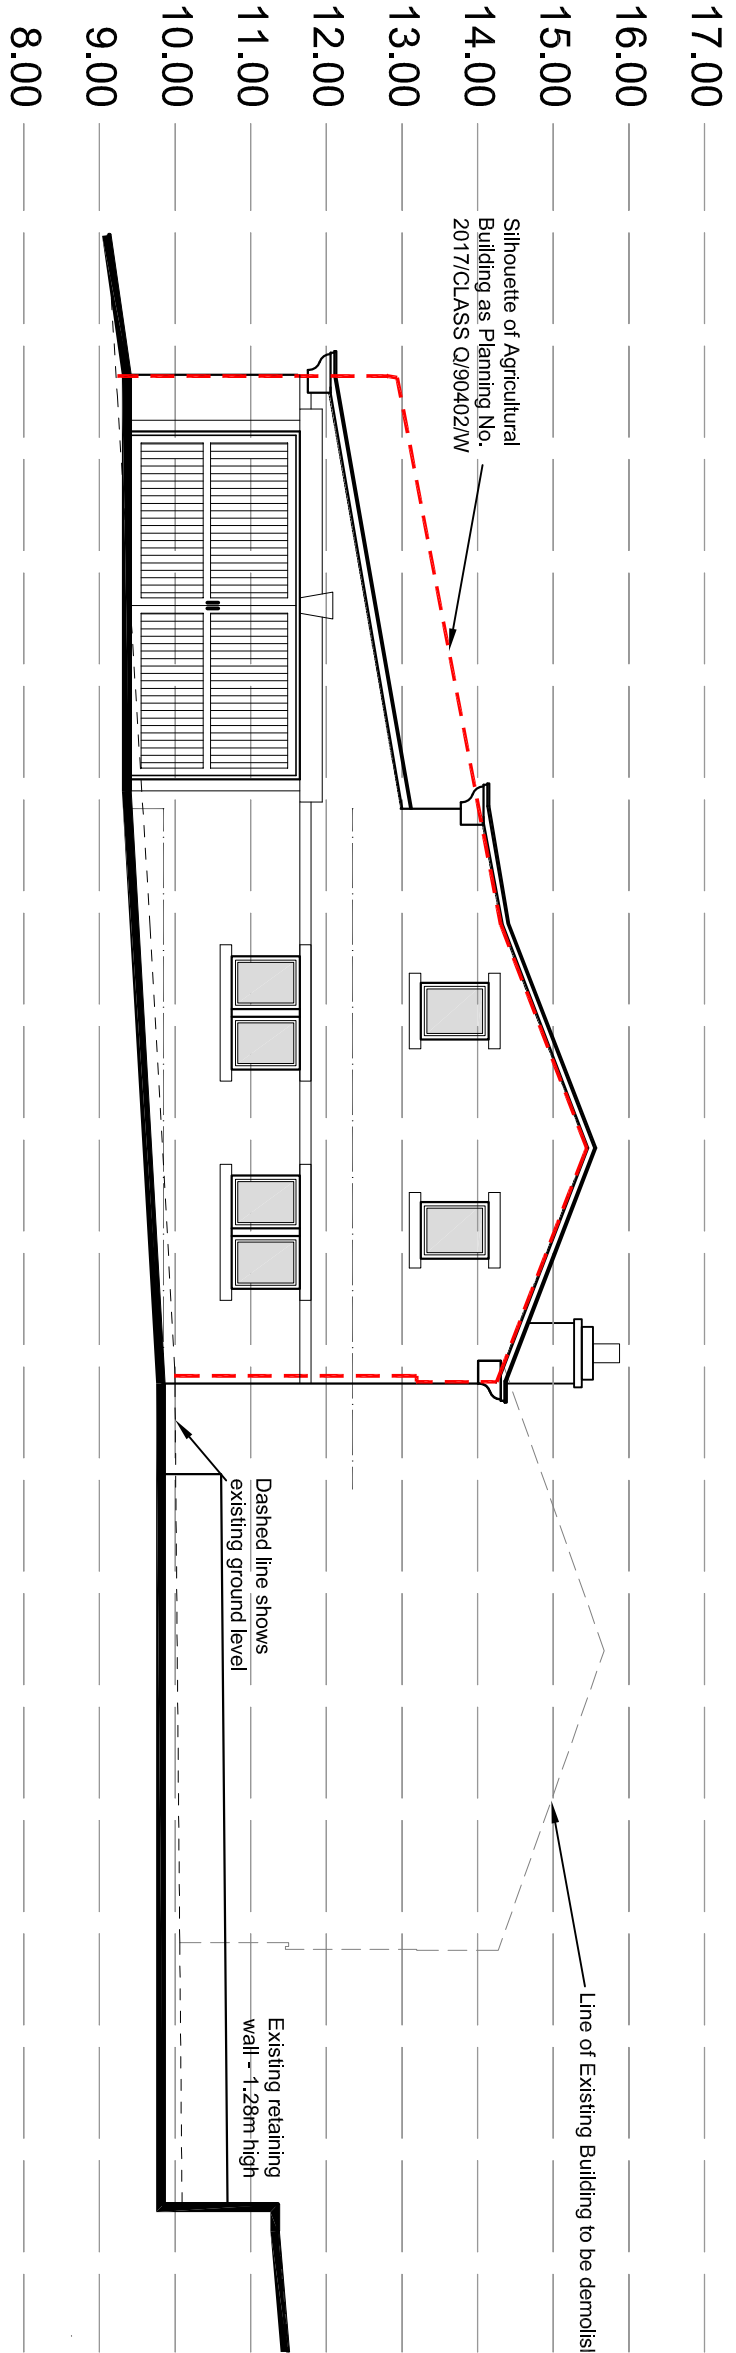

ELEVATION C

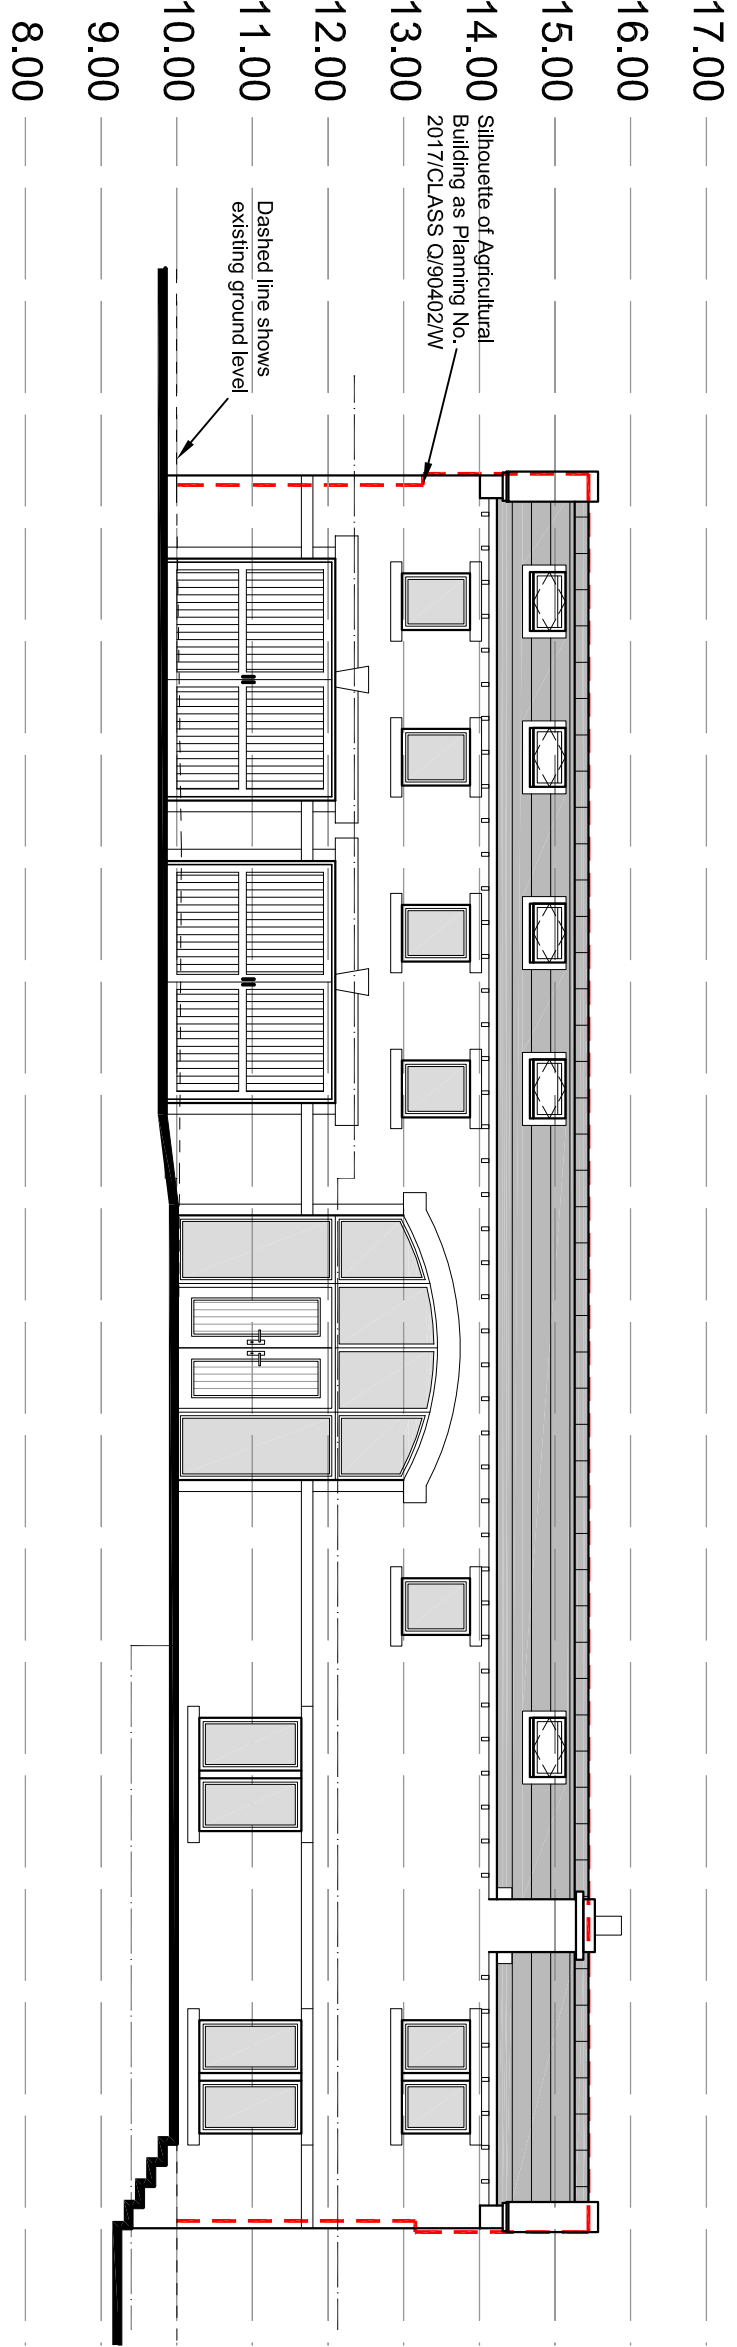

ELEVATION B

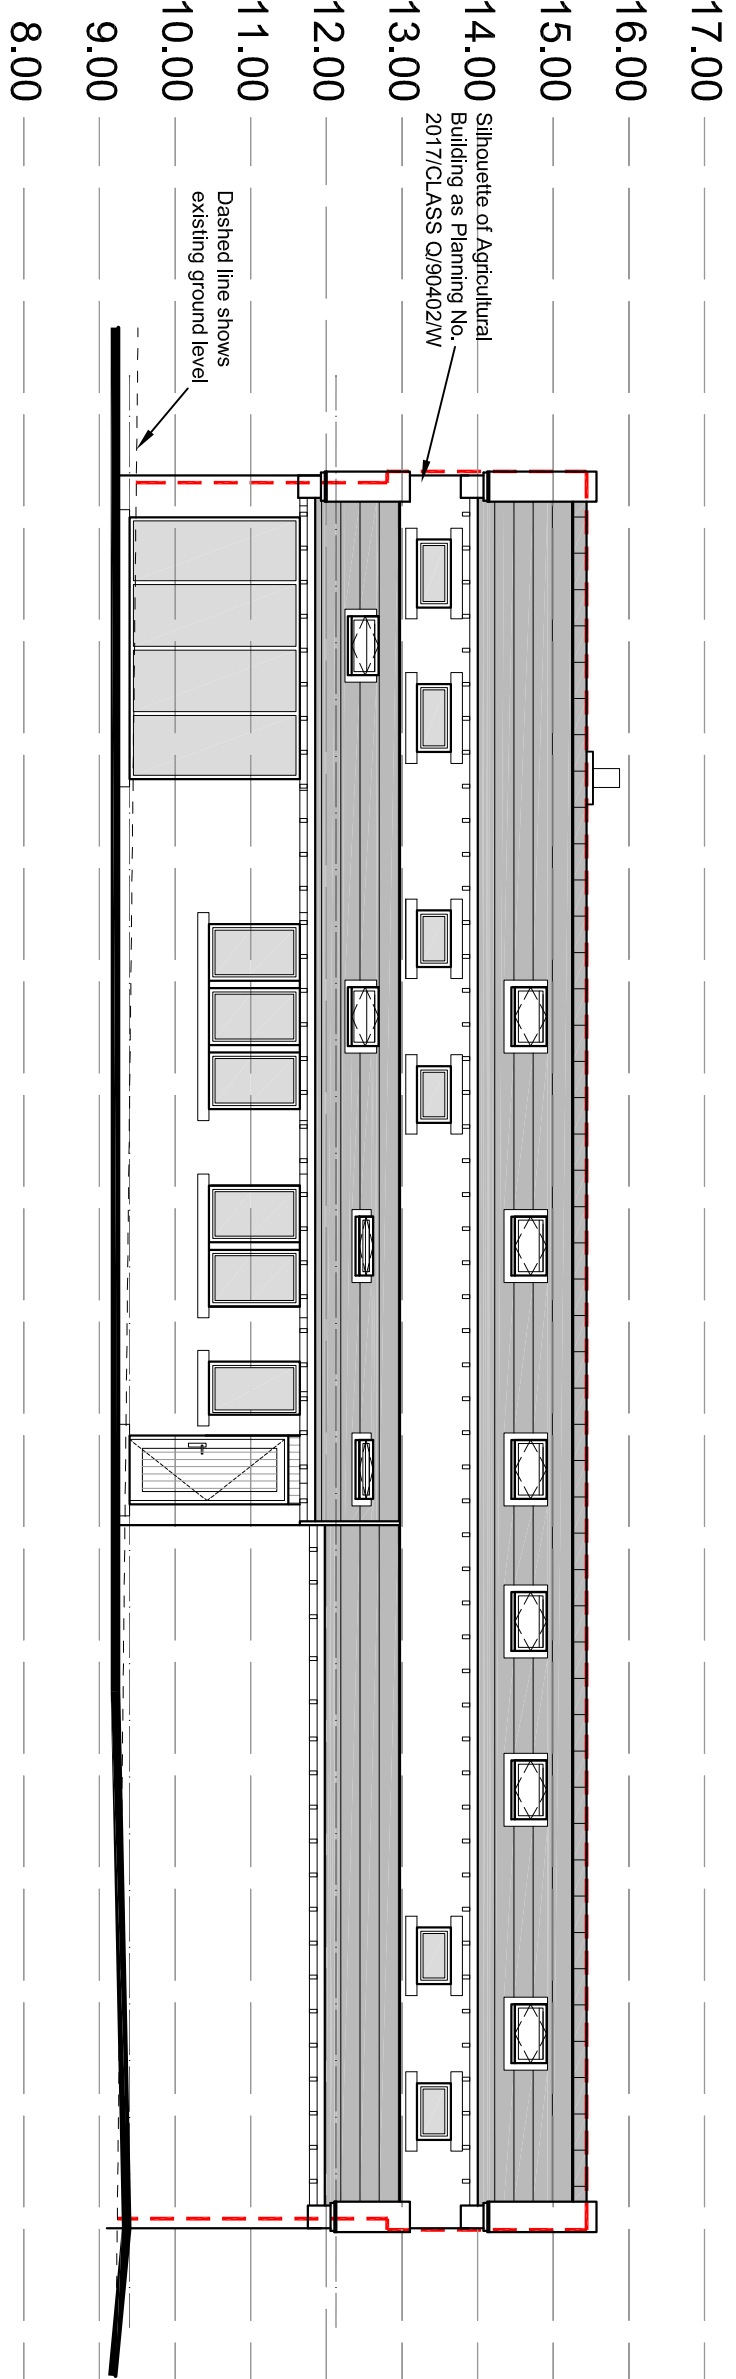

ELEVATION D