


PLANNING

Revision:

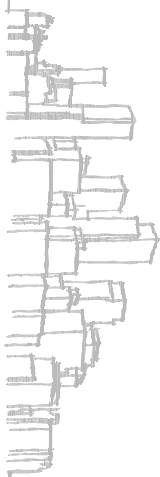

acumen
designers & architects

acumenarchitects.co.uk 01484 546000
Headrow House, Old Leeds Road, Huddersfield, HD1 1SG

CLIENT:


MIR IVAN CONROY

JOB TITLE: CONVERSION OF AGRICULTURAL
BUILDING TO FORM DWELLING OFF
ST GEORGES ROAD,
SCHOLDS

DRAWING TITLE:

SITE PLAN AS PROPOSED

DRAWN:	OT	DATE:	FEB'18
CHECKED:	JC	SCALE:	1:200 @ A1
DRAWING NUMBER:	2345 - 11		

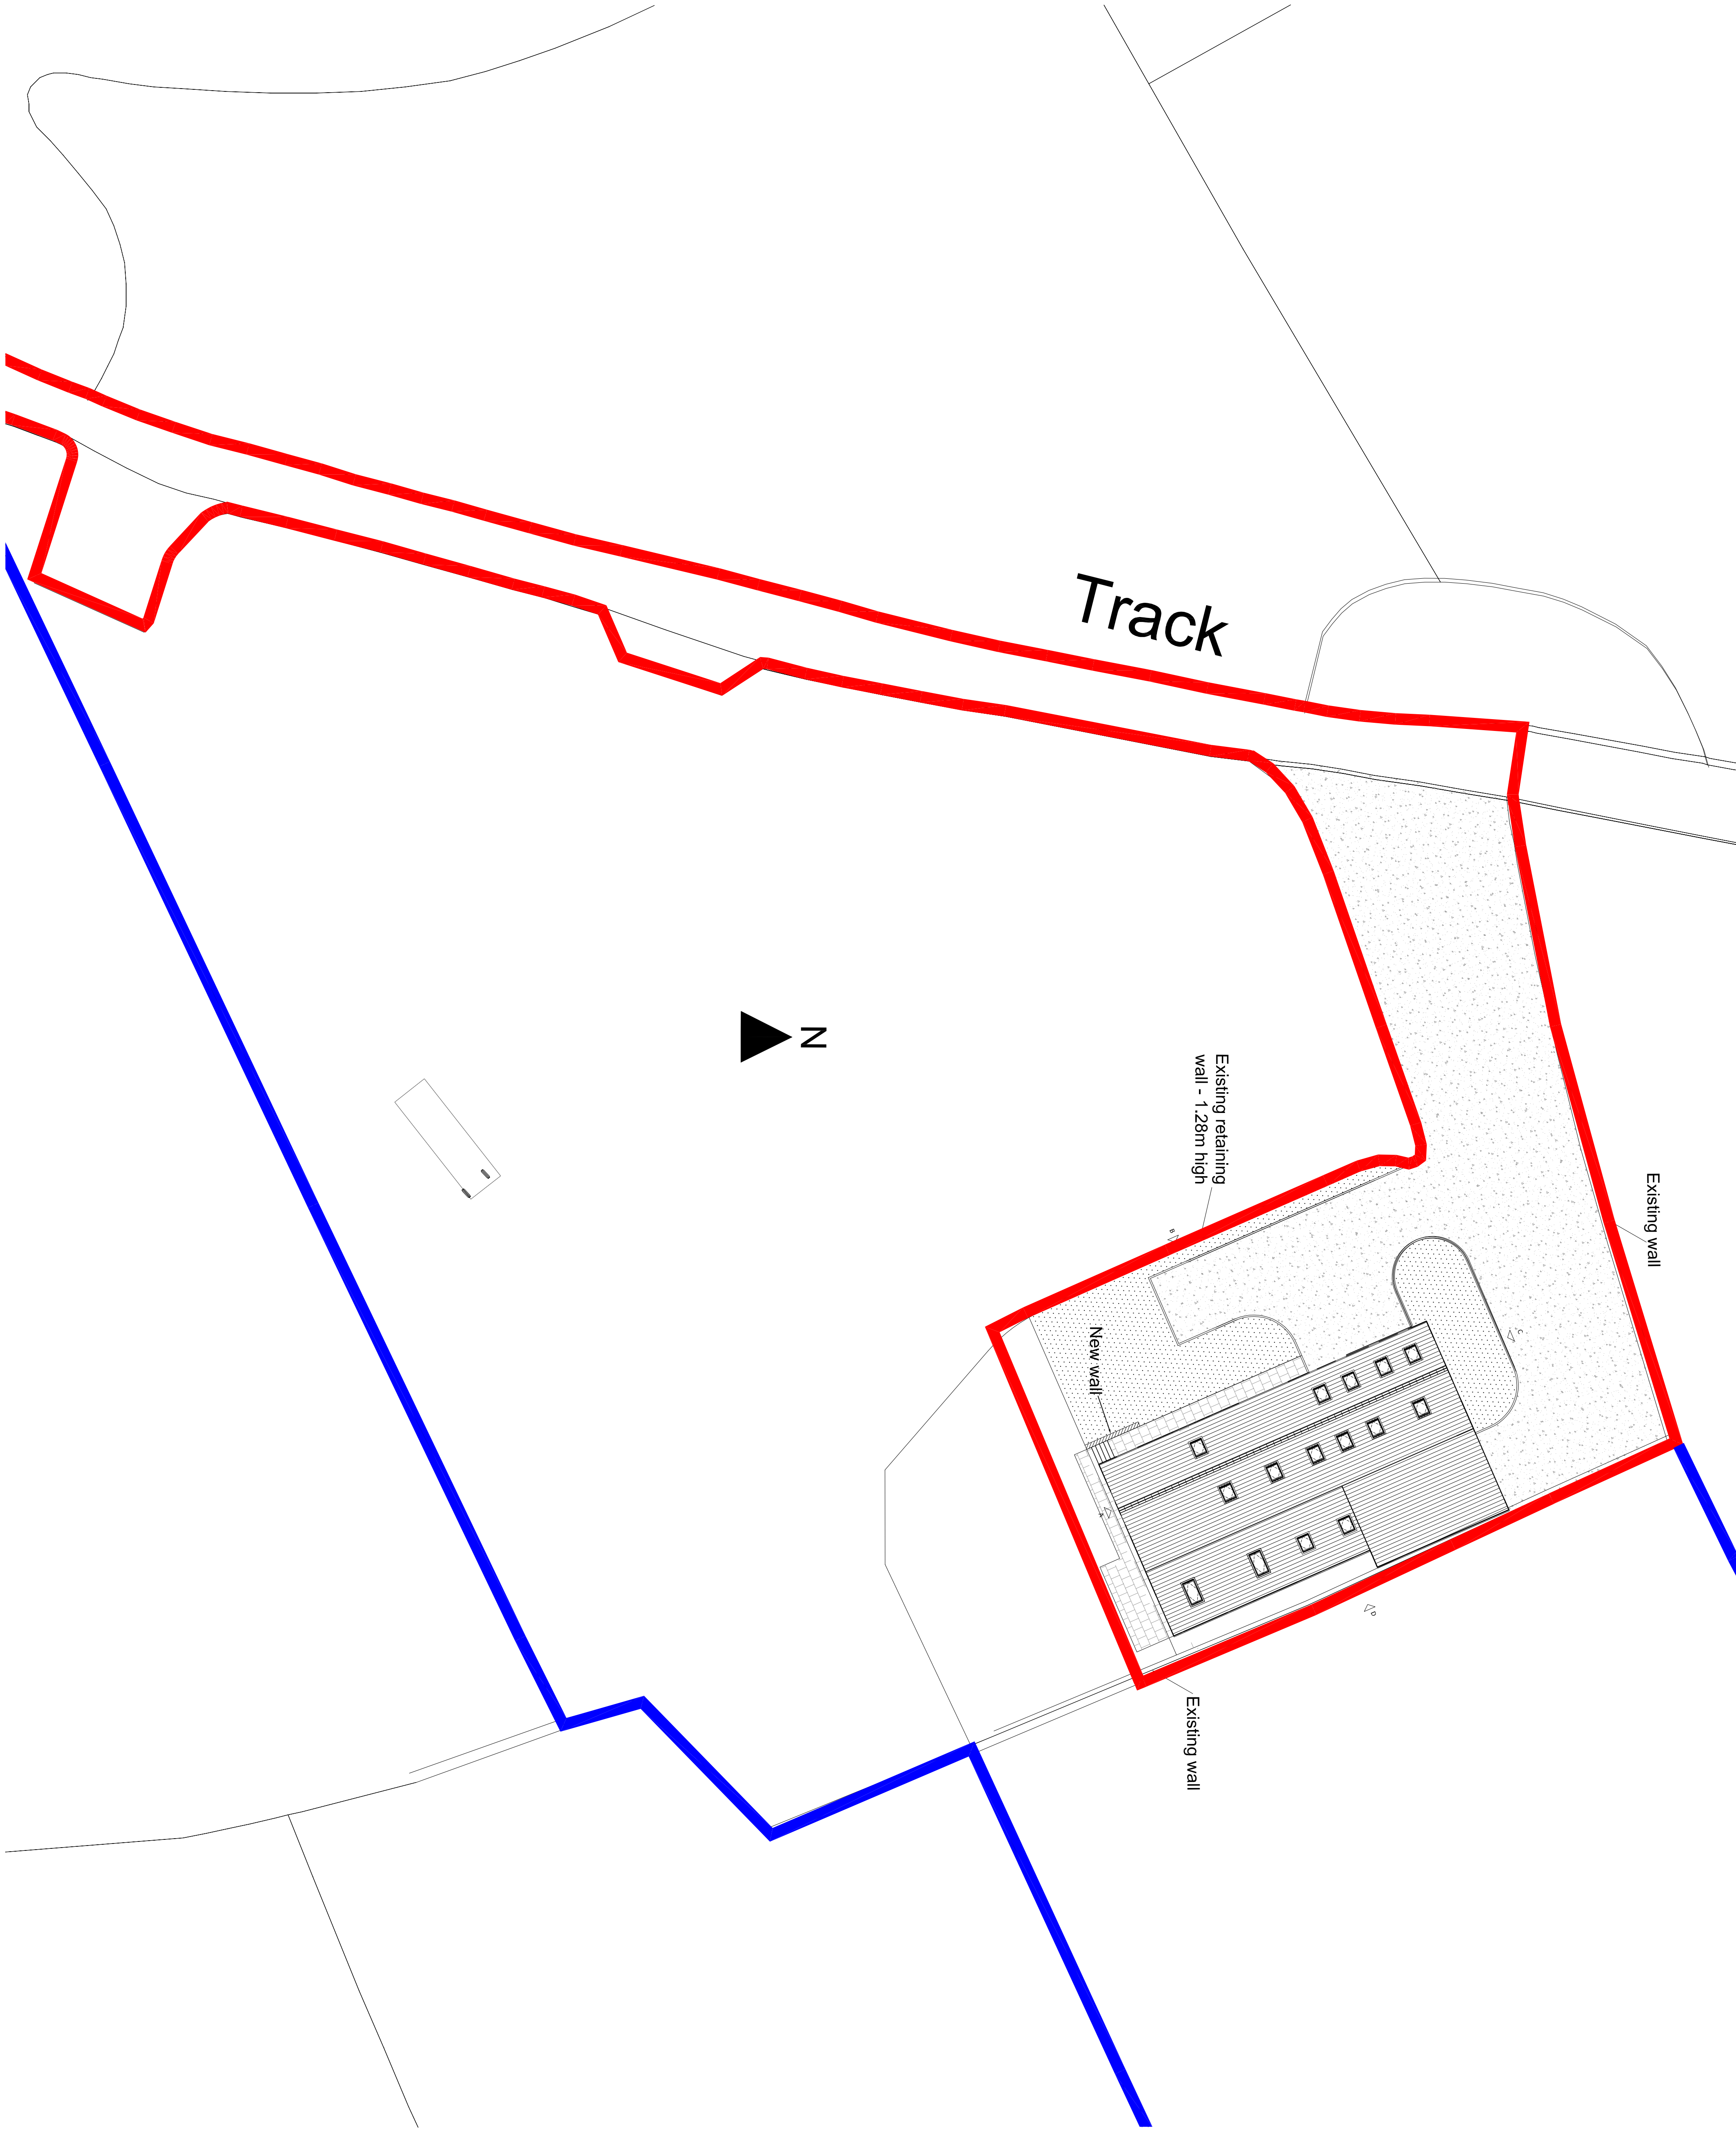

S I T E P L A N