


security  
shutters

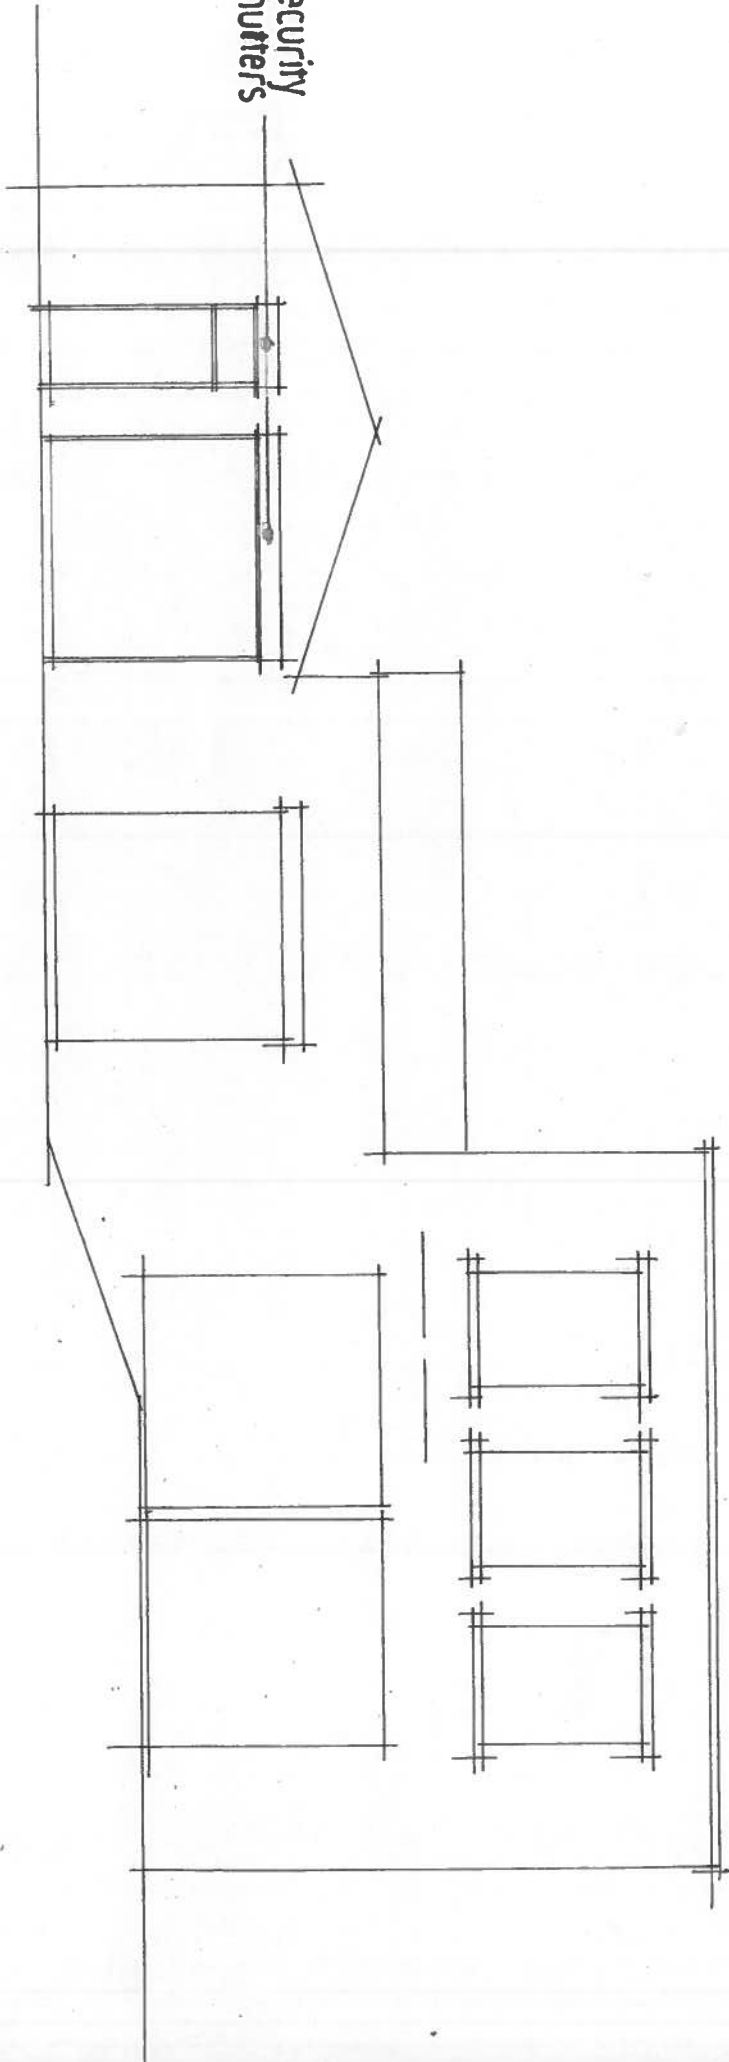

PROPOSED FRONT ELEVATION

TOWER WORKS

YORK AVENUE

FARTOWN

HUDDERSFIELD

DRG NO 1747.20

SCALE 1:100