


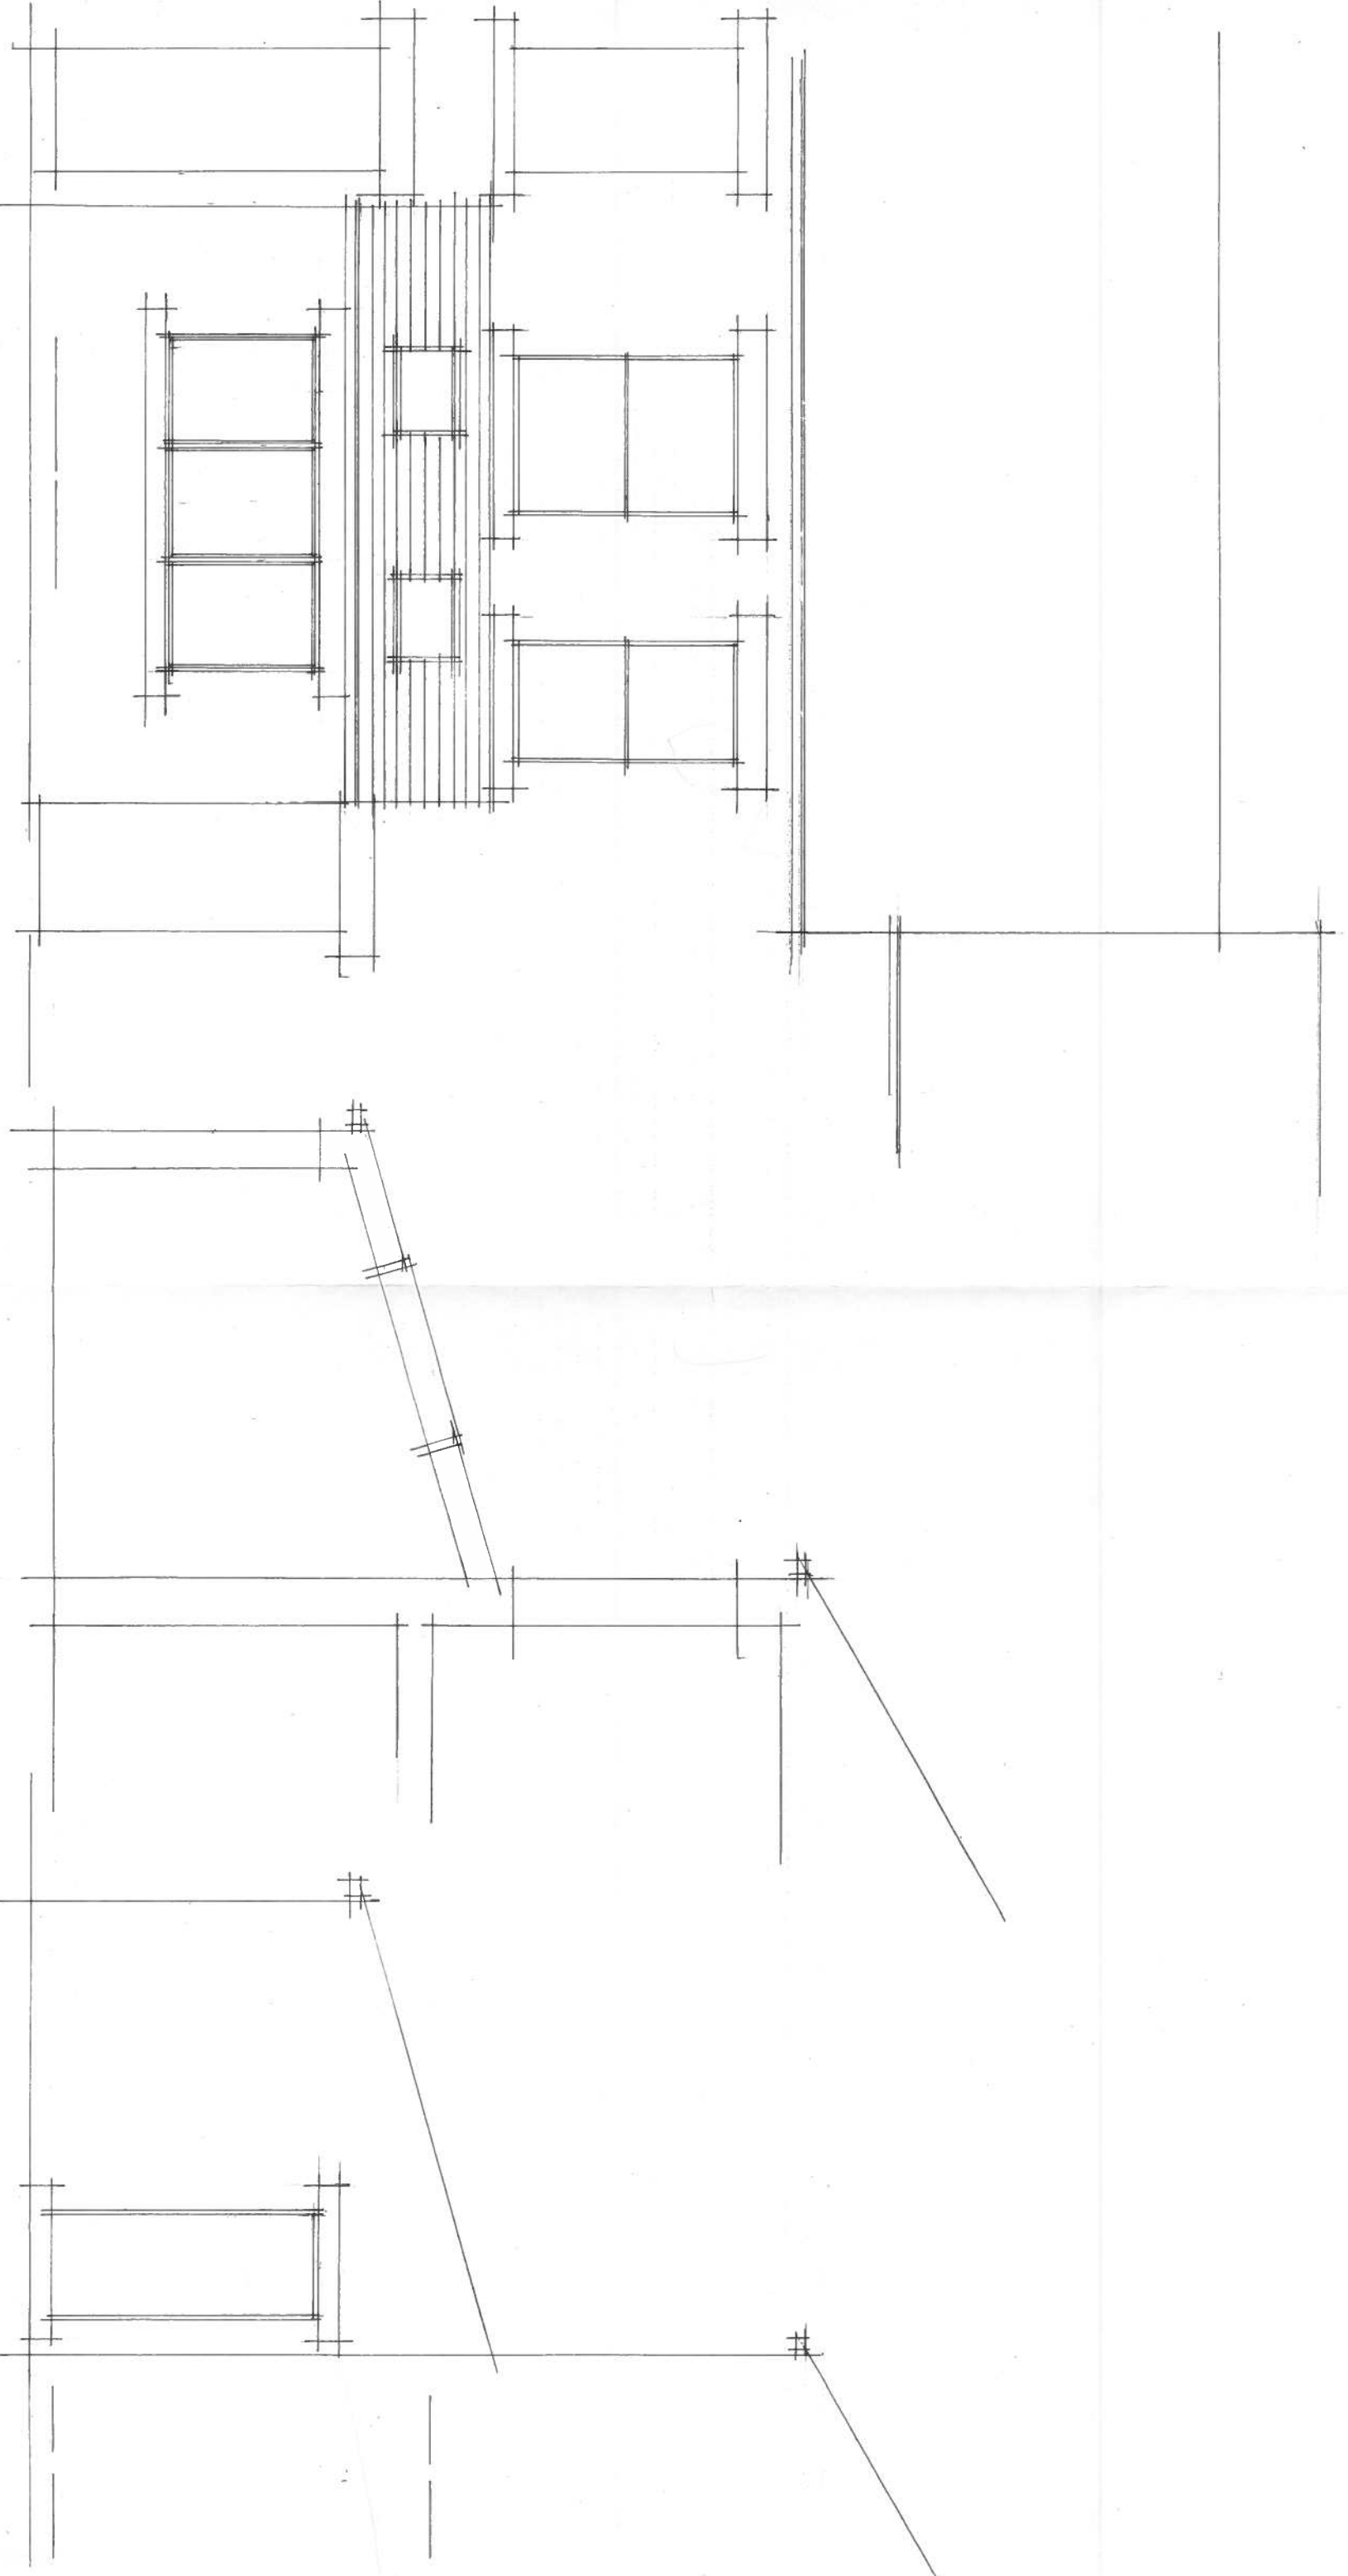

REAR ELEVATION

SECTION

SIDE ELEVATION

18 ARMITAGE CRESCENT
LOCKWOOD HUDDERSFIELD

DRG NO 1808-4 SCALE 1:50