




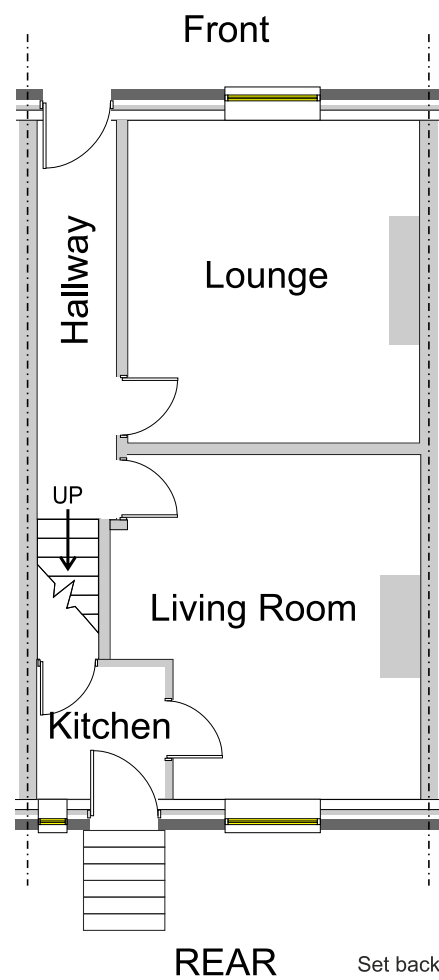


Existing Ground Floor Plan
 Scale 1:100

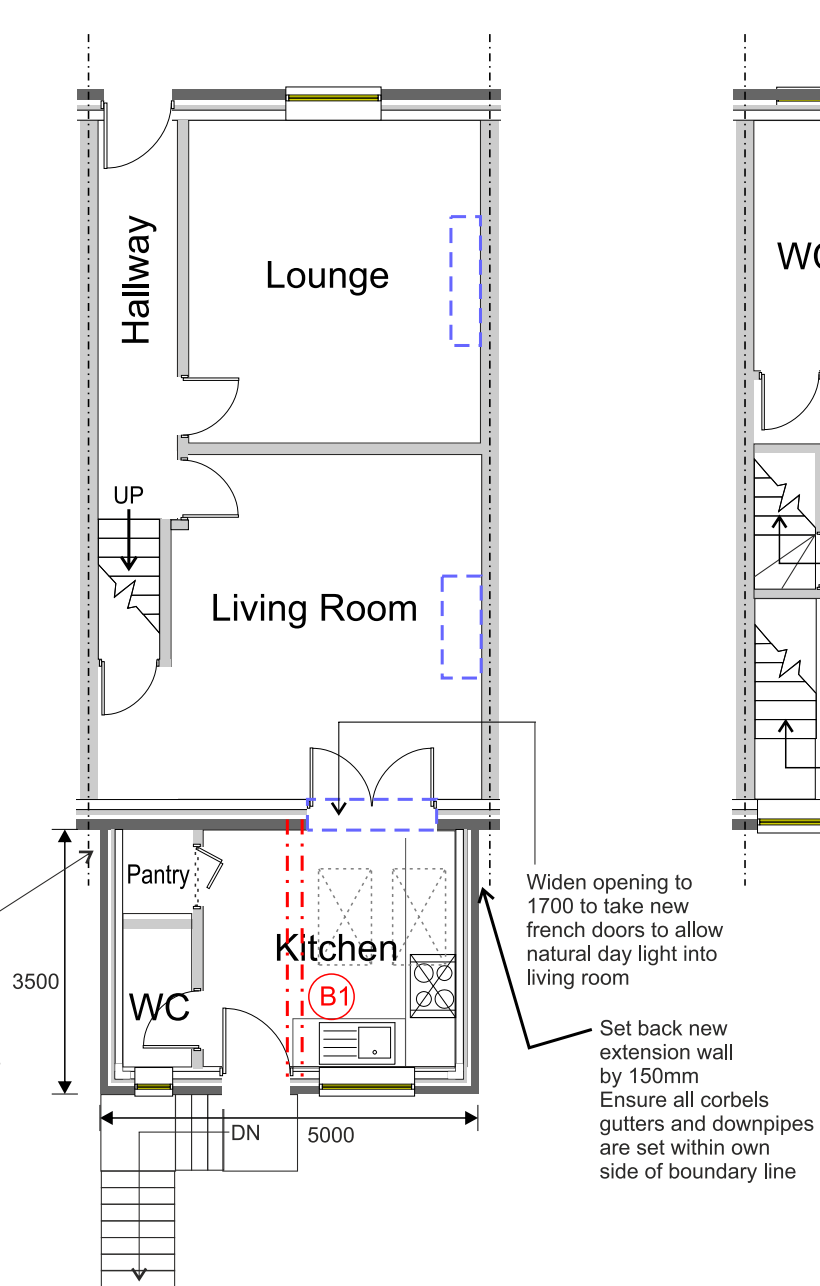


Proposed Ground Floor Plan
 Scale 1:100

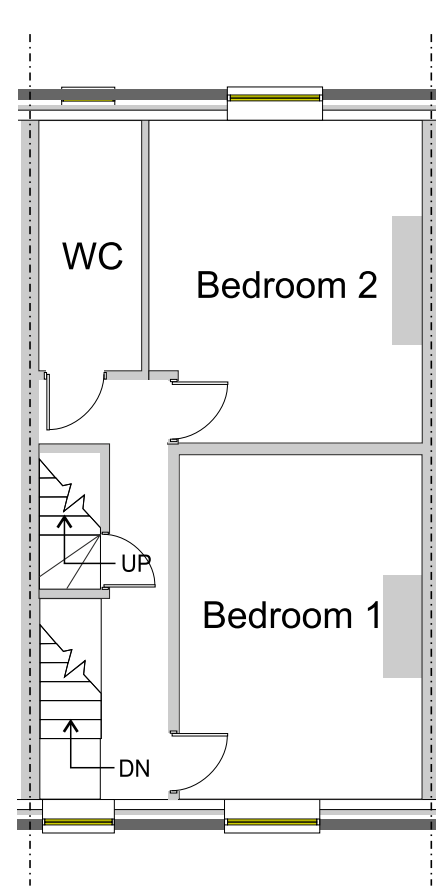


Existing First Floor Plan
 Scale 1:100

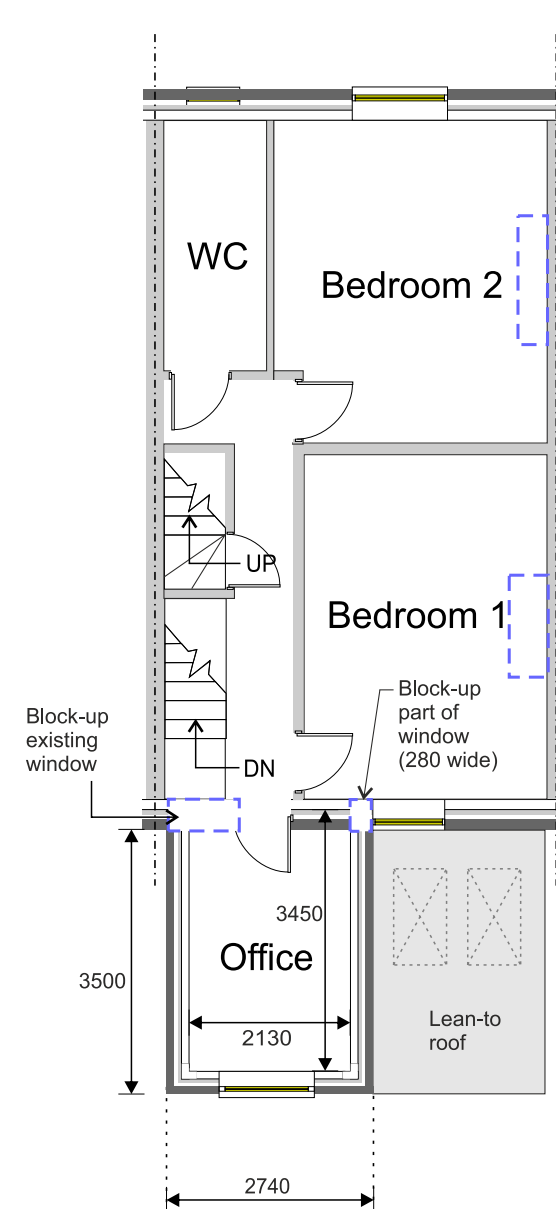


Proposed First Floor Plan
 Scale 1:100

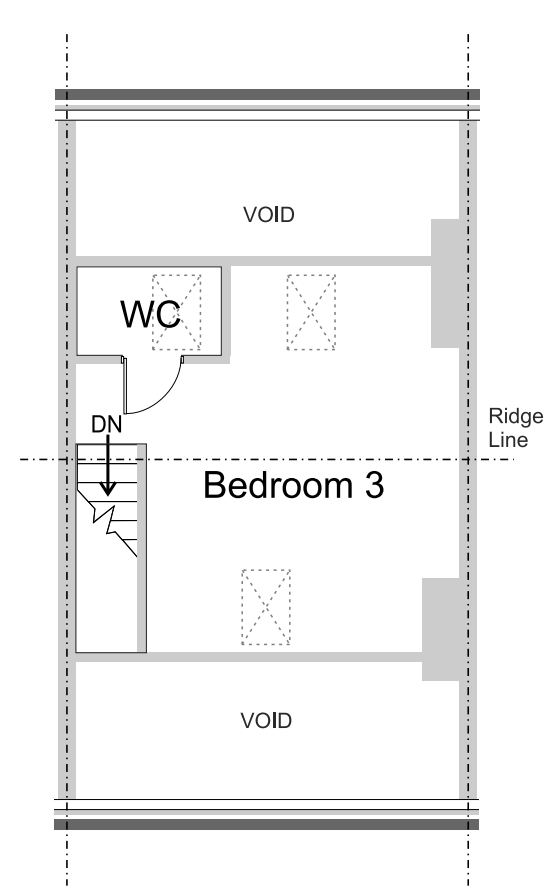


Existing Second Floor Plan
 Scale 1:100

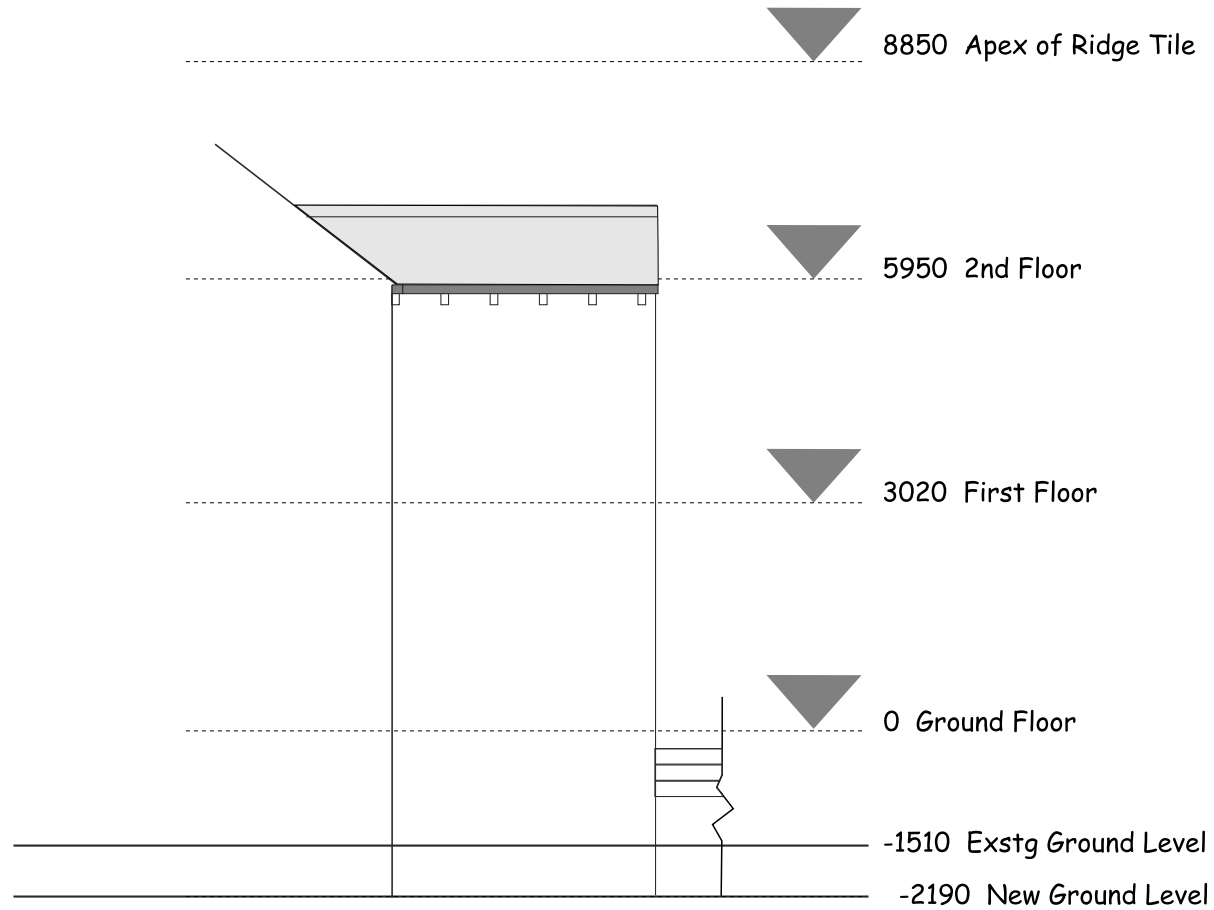


Proposed Side Elevation Scale 1:100

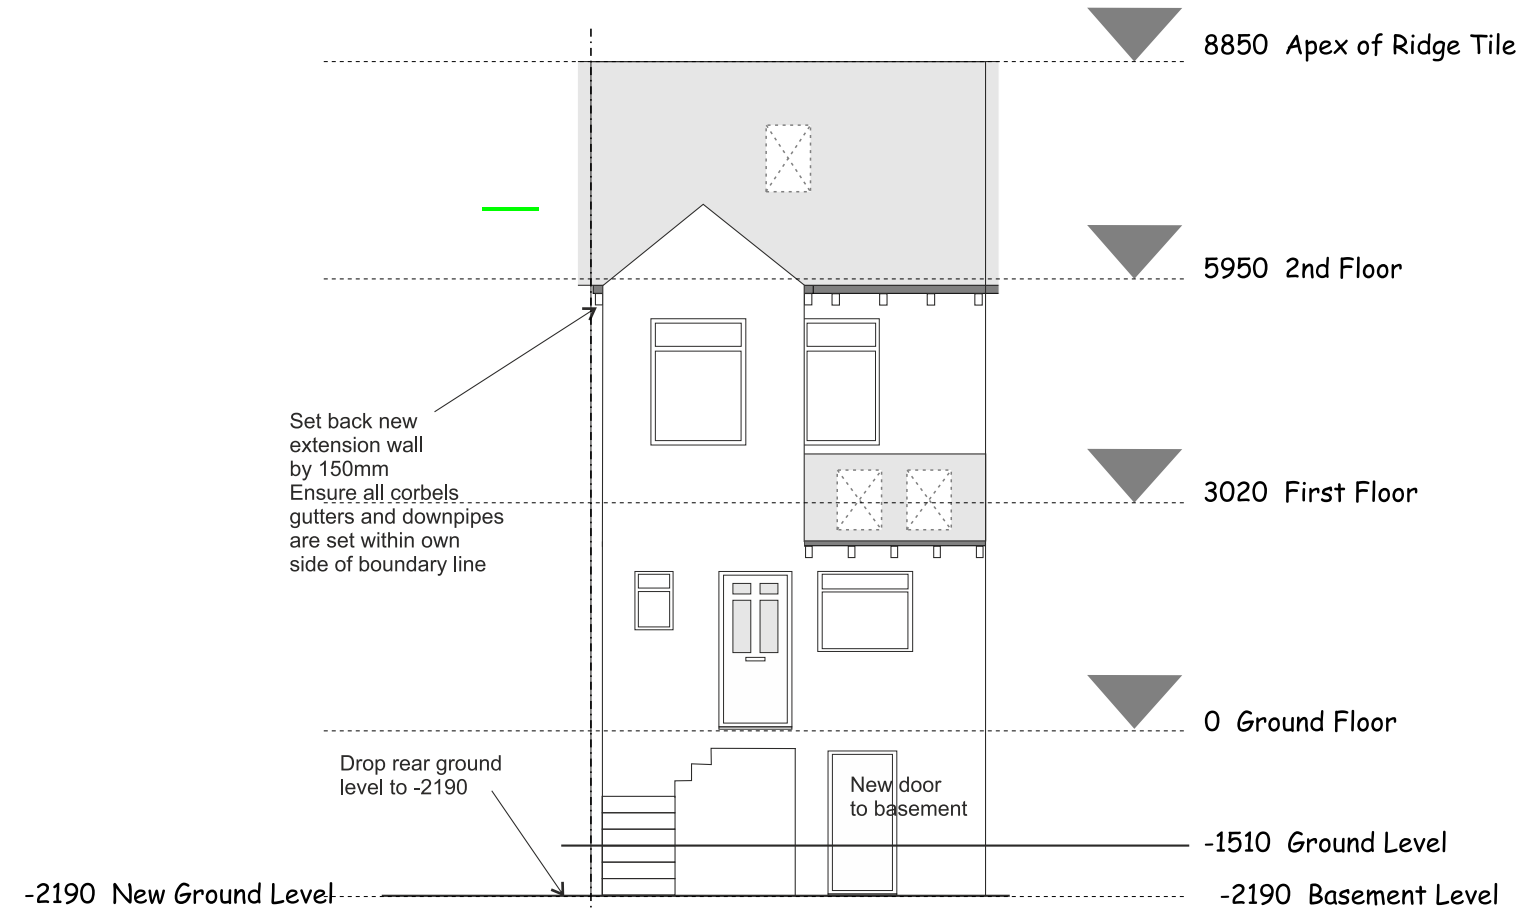

Proposed Rear Elevation Scale 1:100

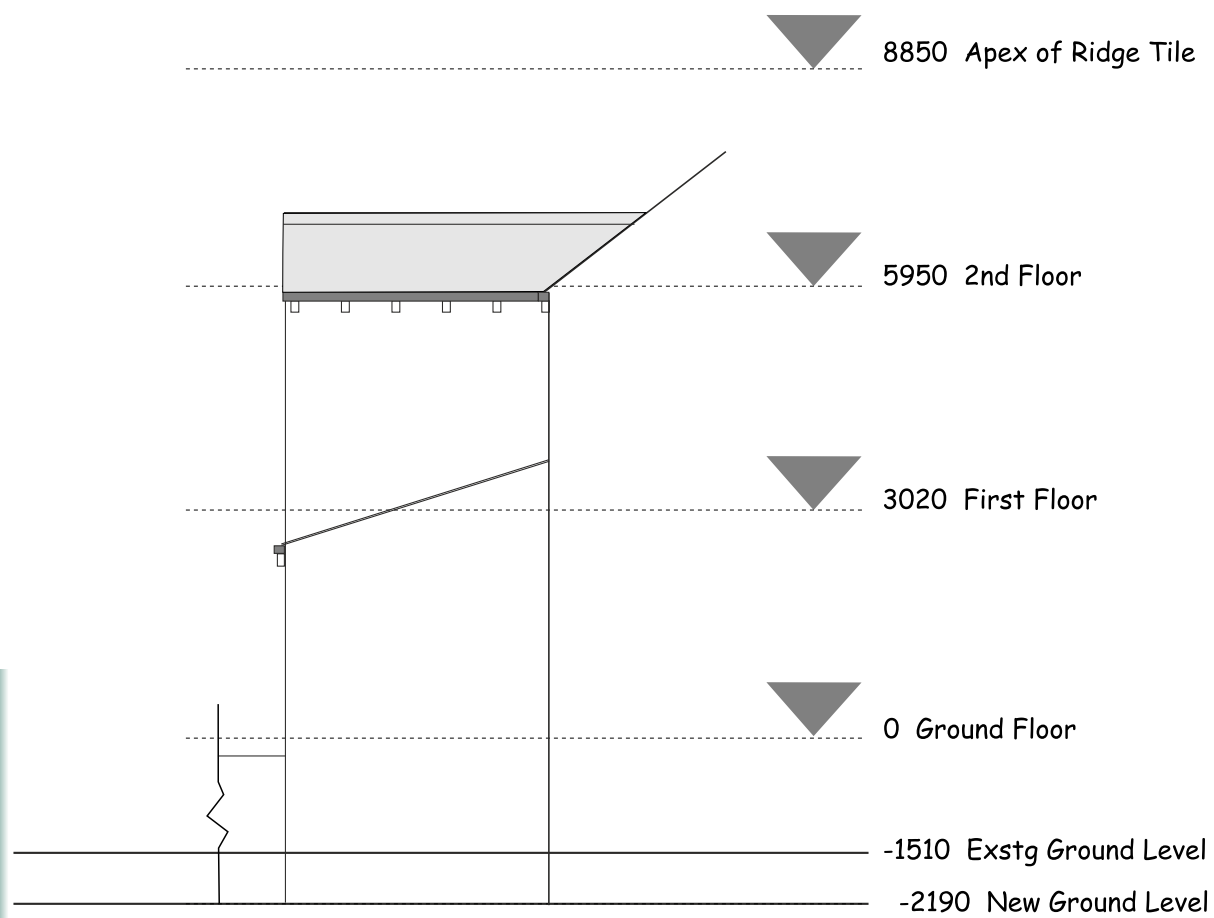

Proposed Side Elevation Scale 1:100

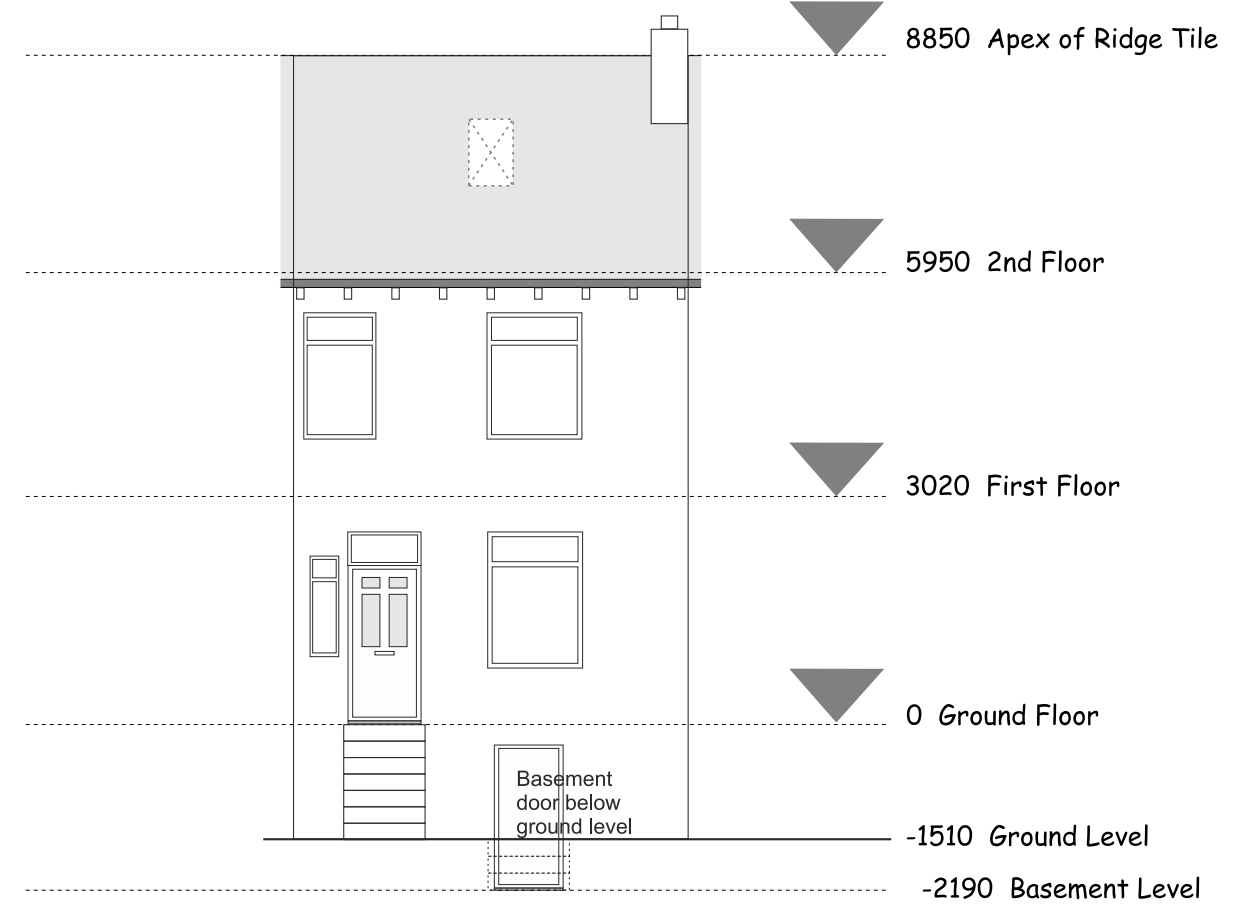

Existing Rear Elevation Scale 1:100