




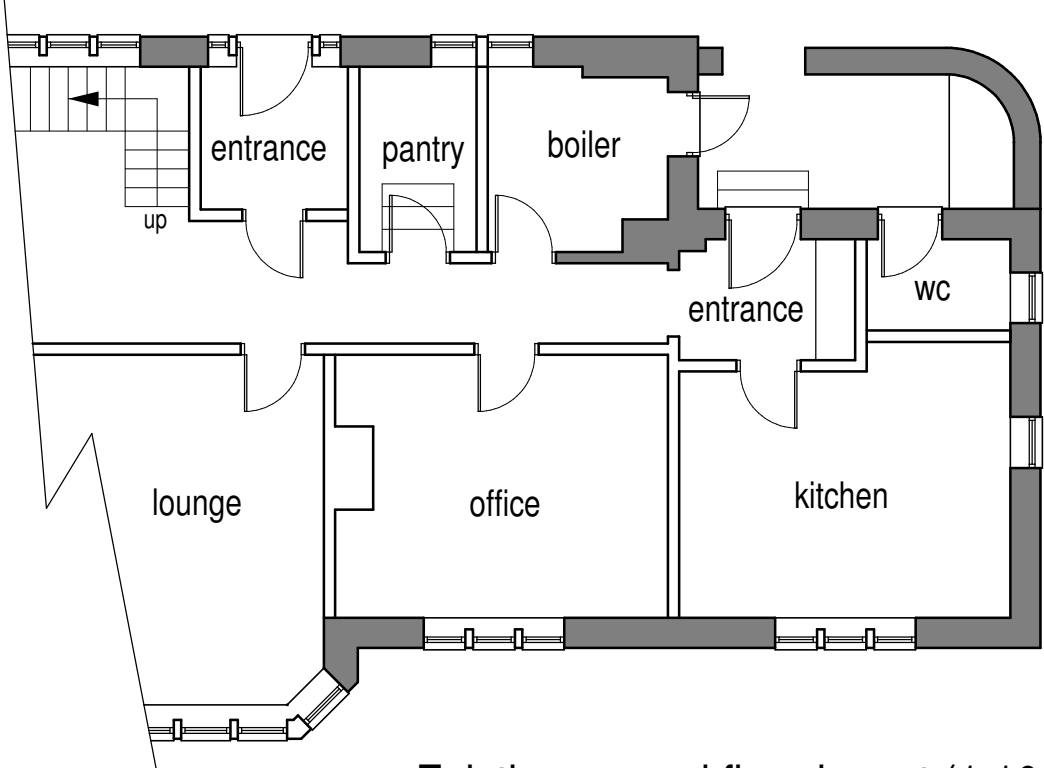


Existing ground floor layout (1:100)

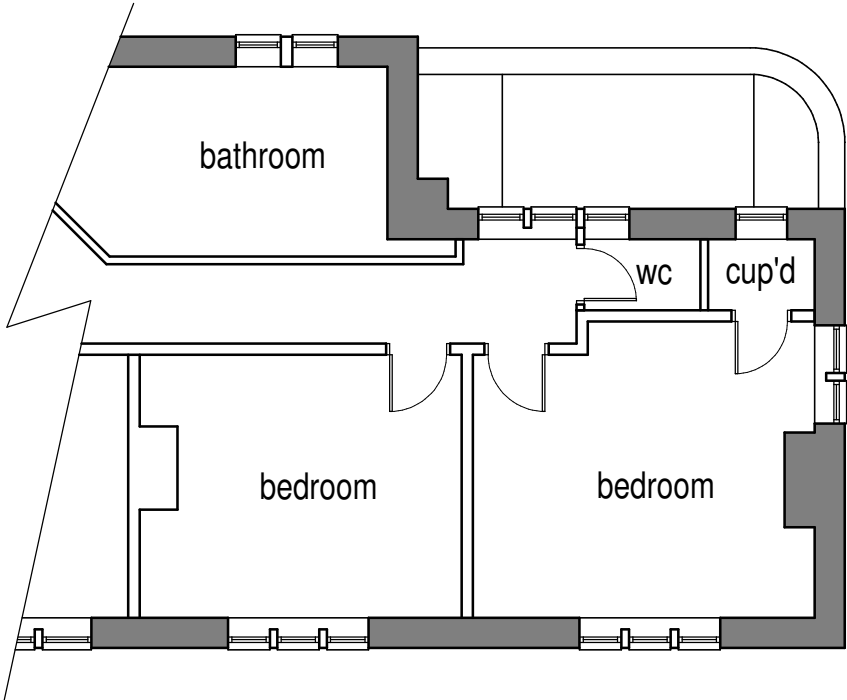

Existing first floor layout (1:100)

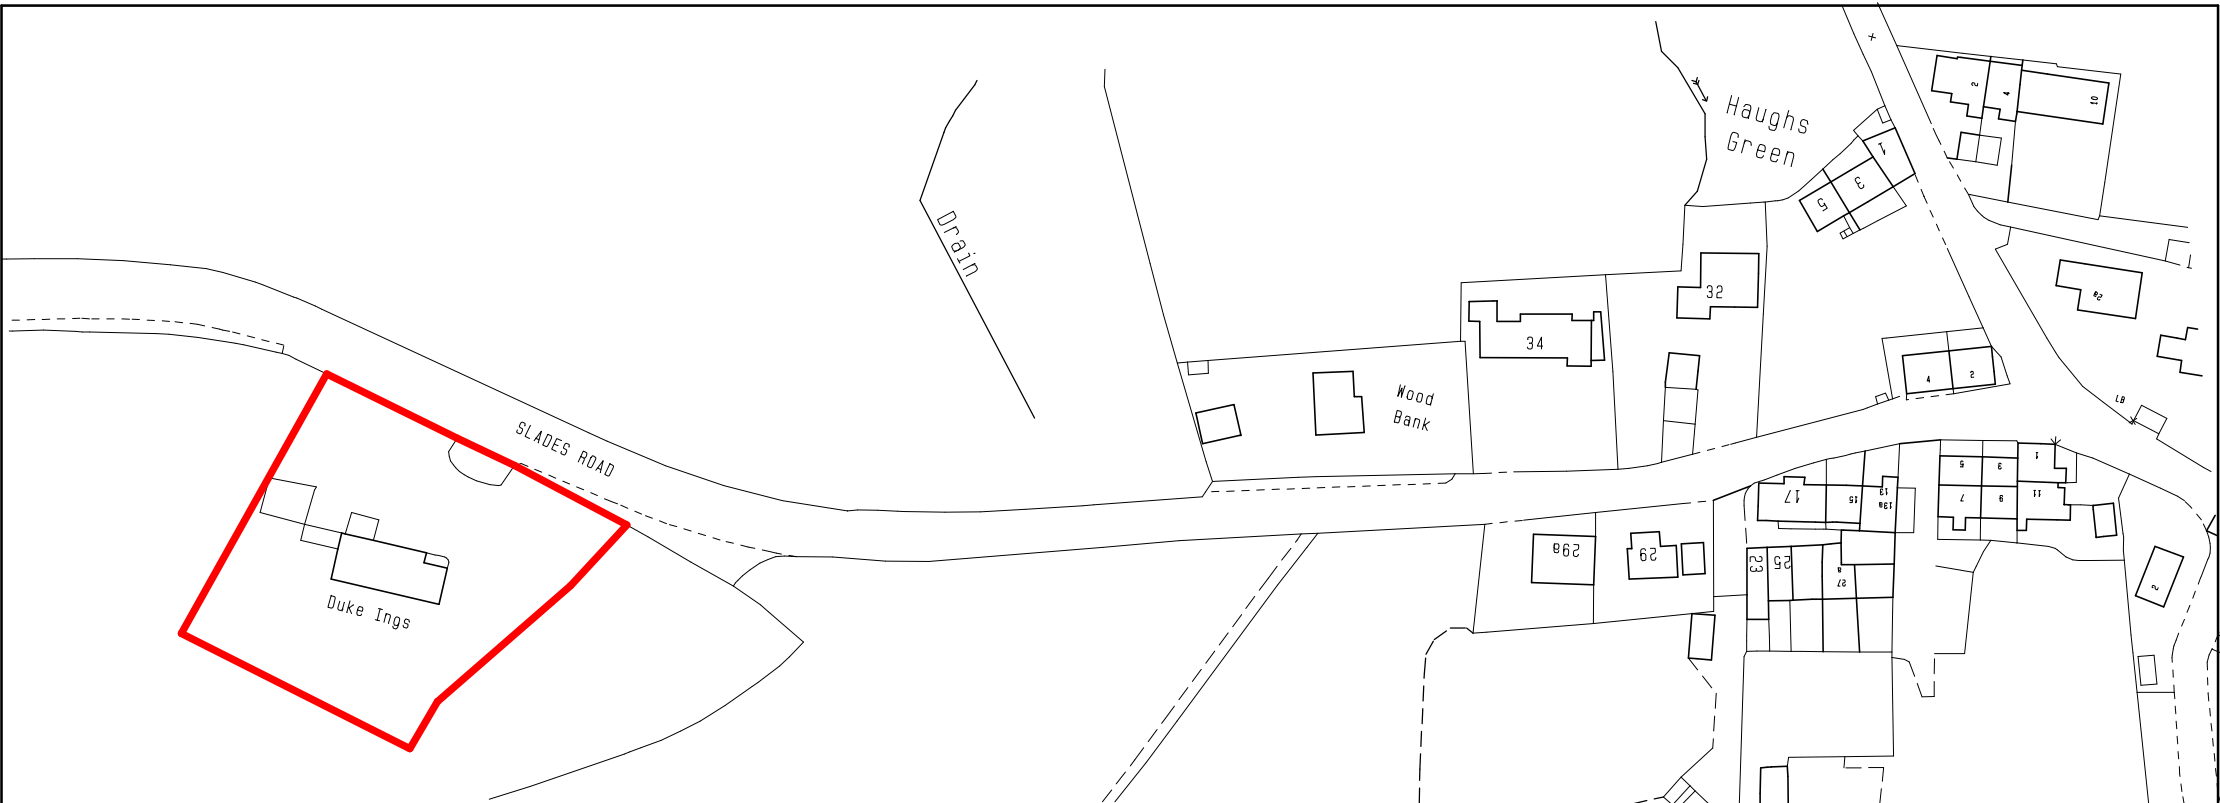


Location plan (1:1250)

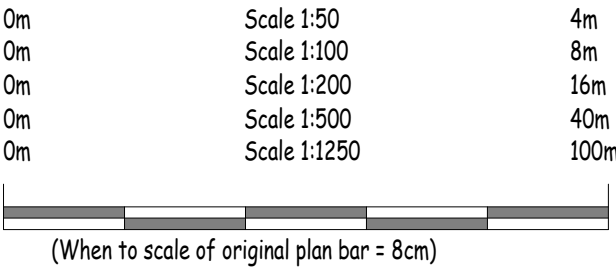

- Notes:
1. Setting out to be the responsibility of contractor.
 2. Contractor to pay particular attention to pitch of roof and headroom at stairs.
 3. Any discrepancies to be reported to Colne Valley Design.




Existing front elevation (1:100)

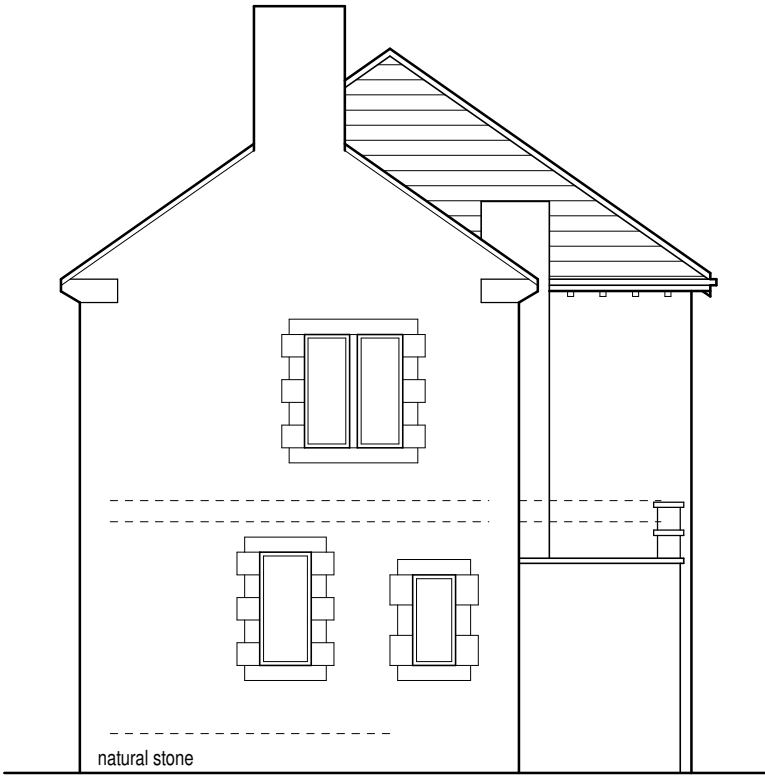


Existing side elevation (1:100)




Proposed front elevation (1:100)

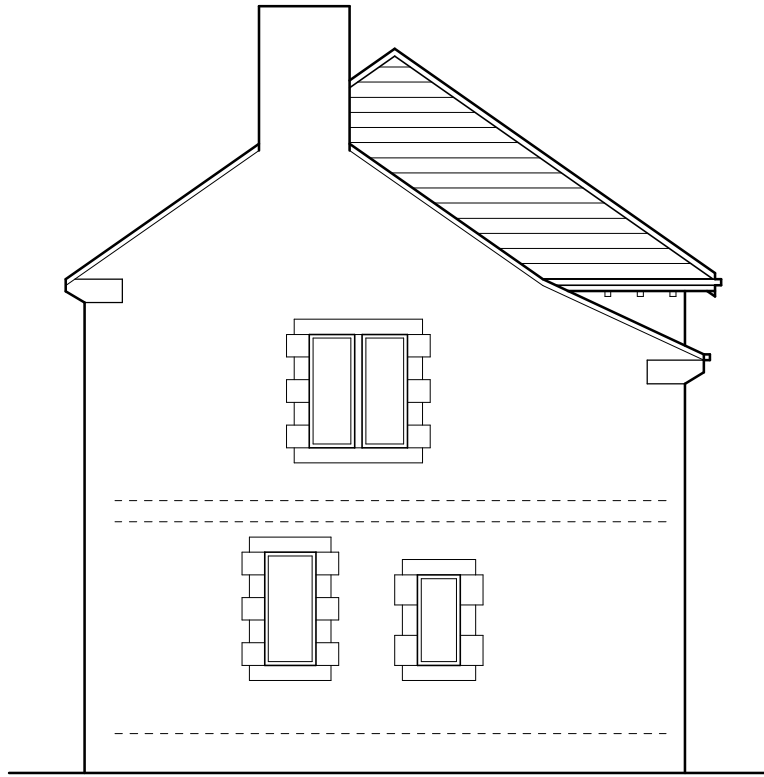


Proposed side elevation (1:100)

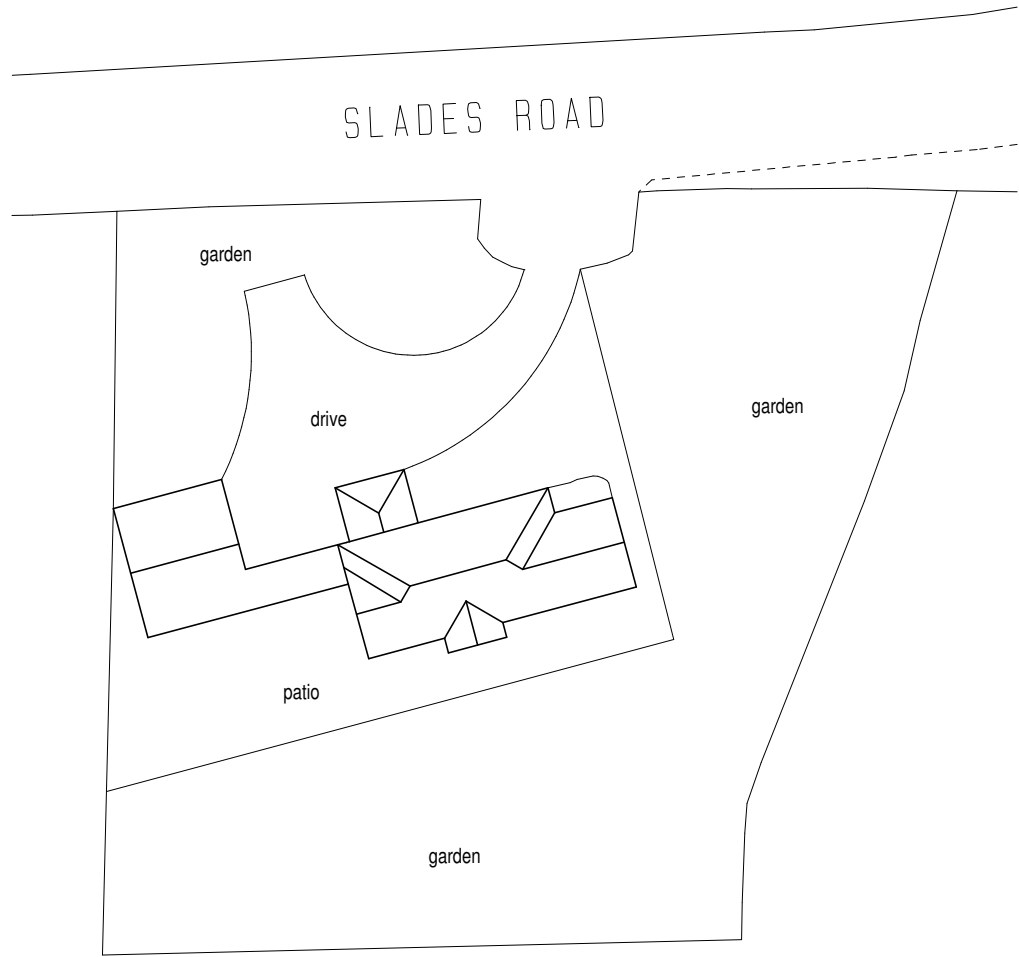

Site plan (1:500)

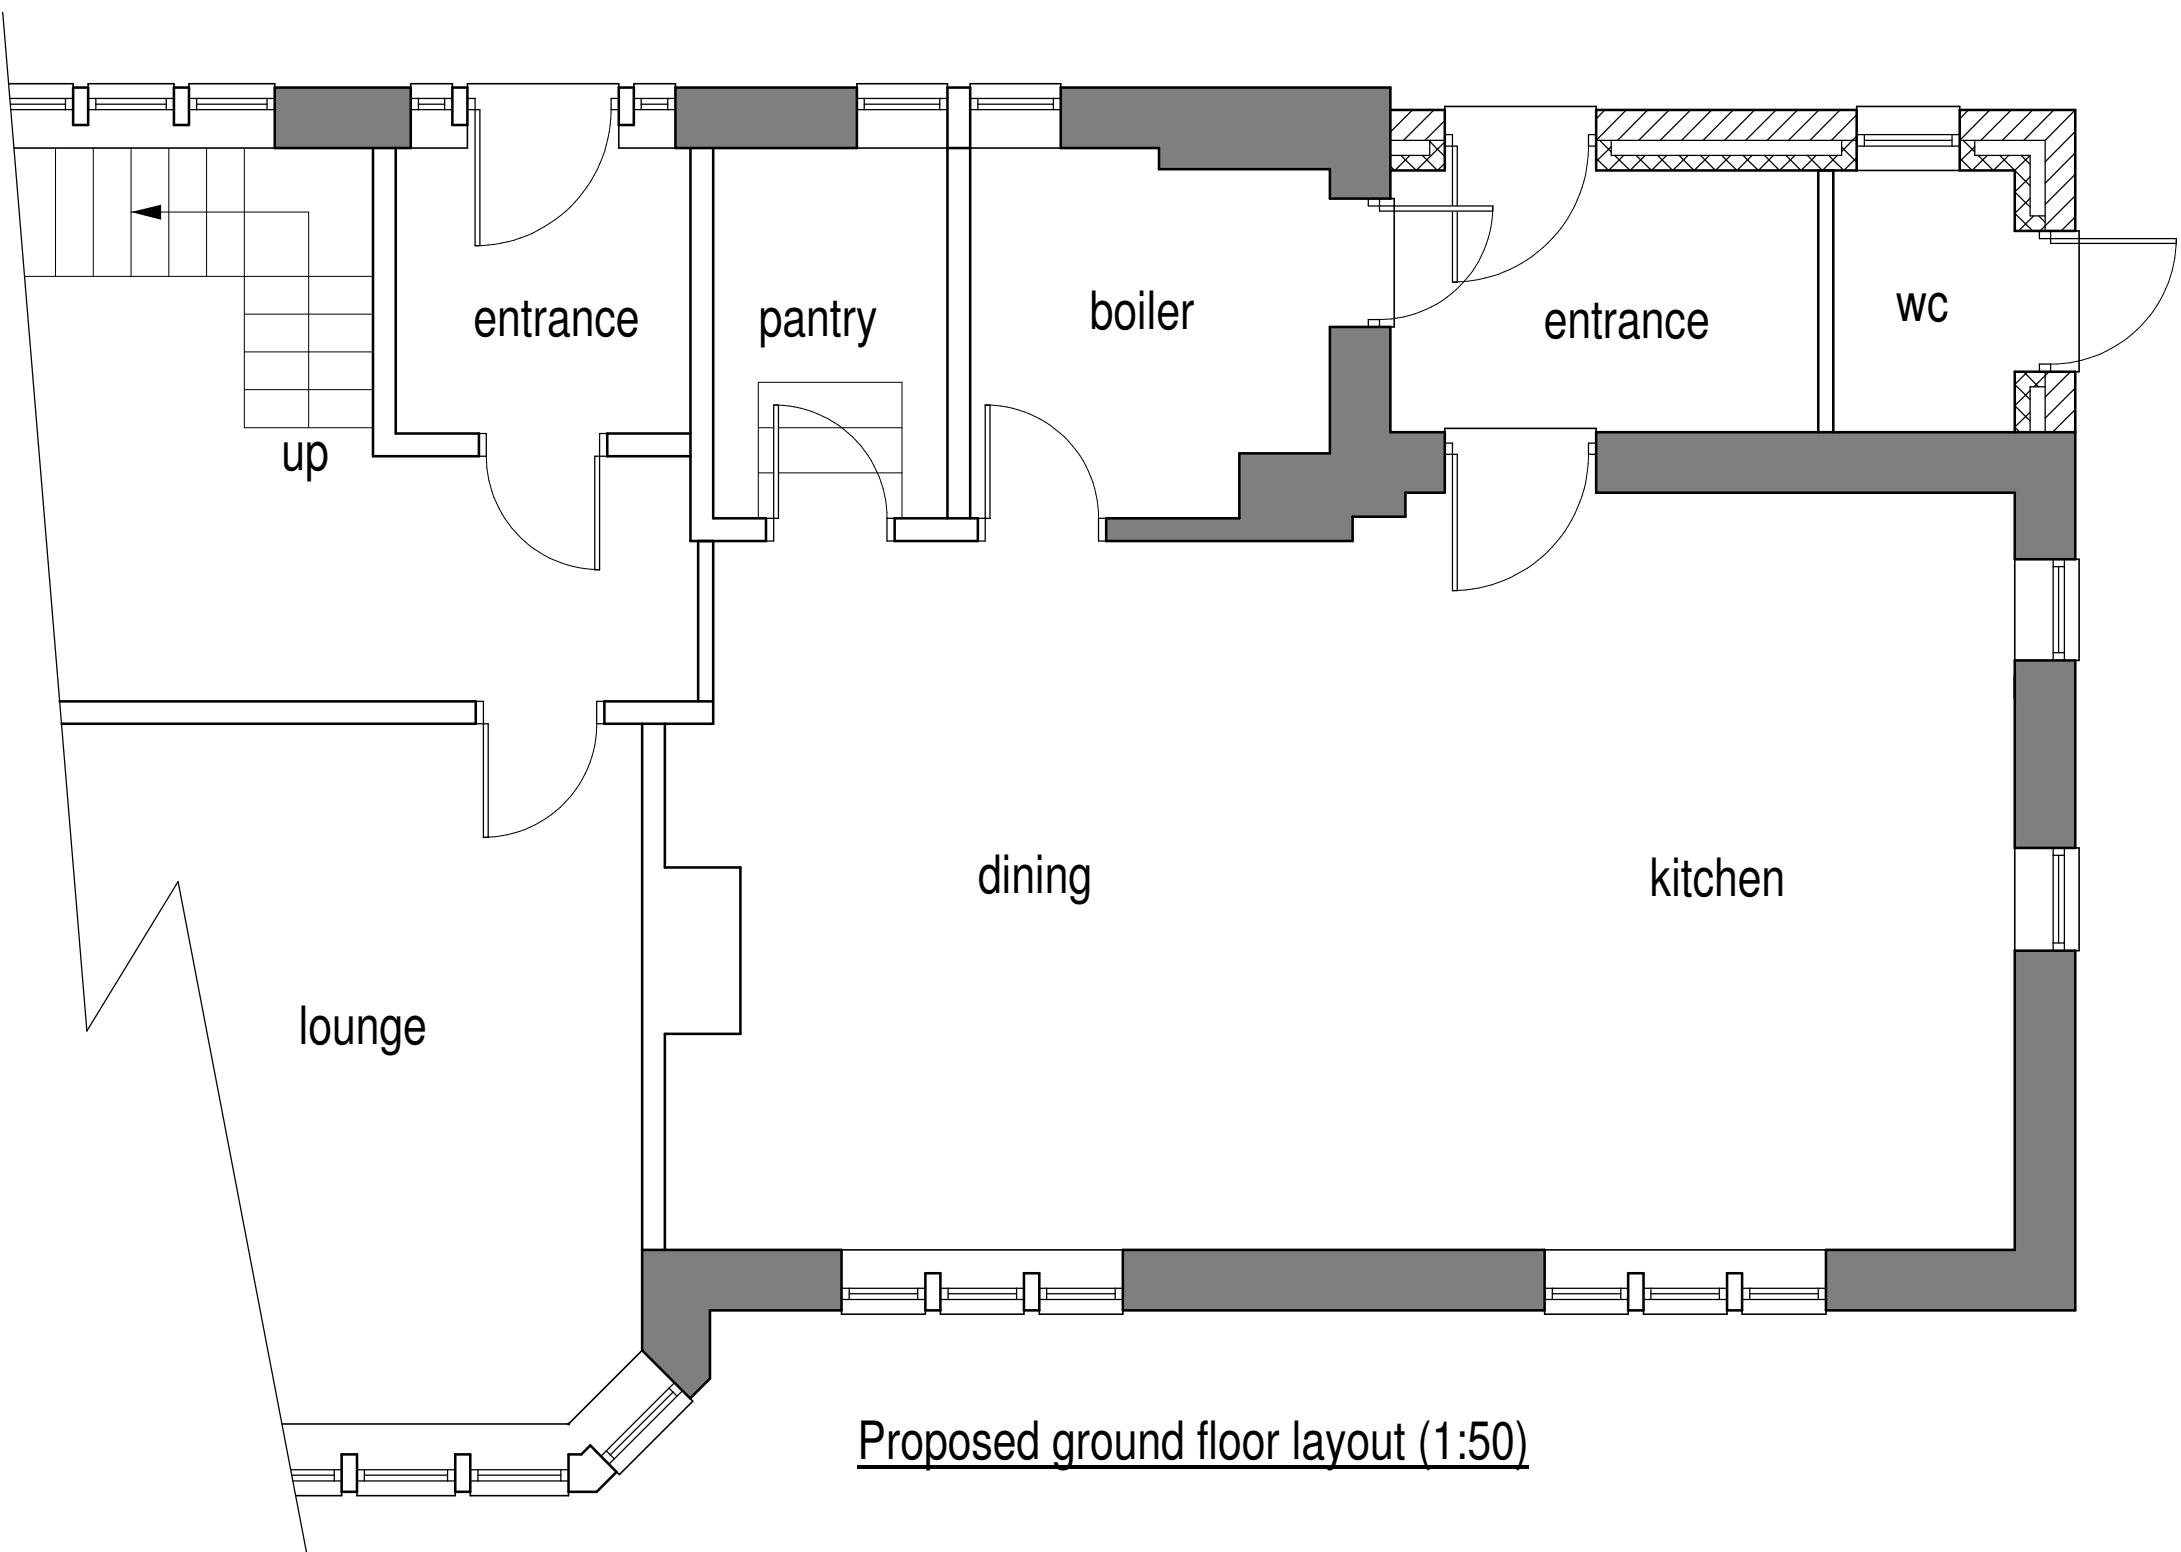

Proposed ground floor layout (1:50)

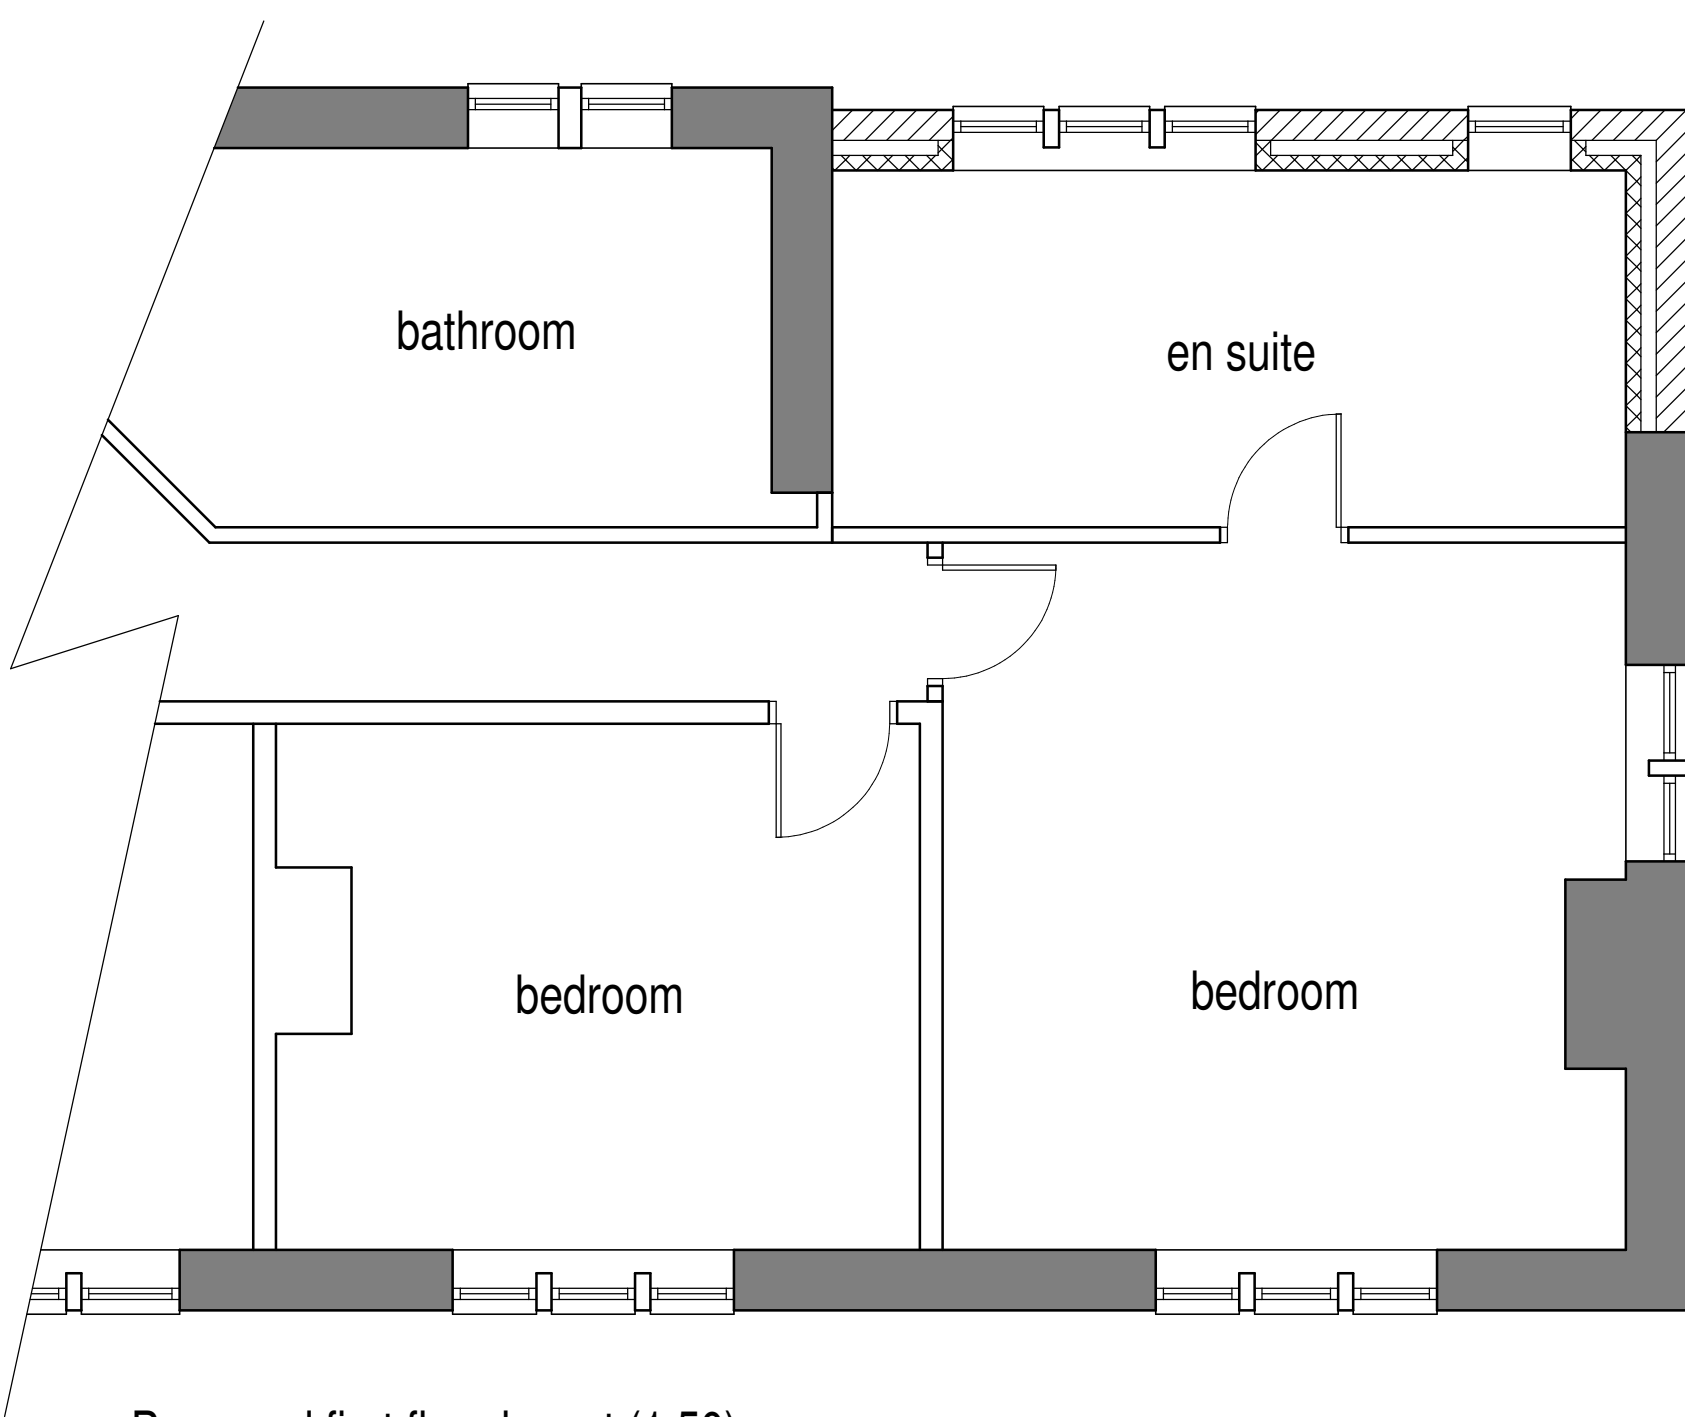

Proposed first floor layout (1:50)



Colne Valley Design
8 Meadow Lane
Slaithwaite
Huddersfield HD7 5EX

Tel: 01484 842097
Mobile: 07867 803312
E-mail: mitchell@sbhomes.co.uk

Proprietor: S.A. Mitchell (AIOB)

Project

Proposed extension.

For

Mr & Mrs D Brewster.

Address

Duke Ings
Slades Road
Golcar.

Title

Planning drawing.

Job No.

18 J 03.

Drawing number

01.

Date

Feb 2018.