



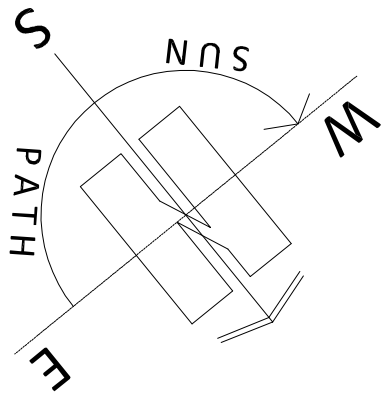

1:50

0.5m 1m 2m 3m 4m 5m 6m 7m

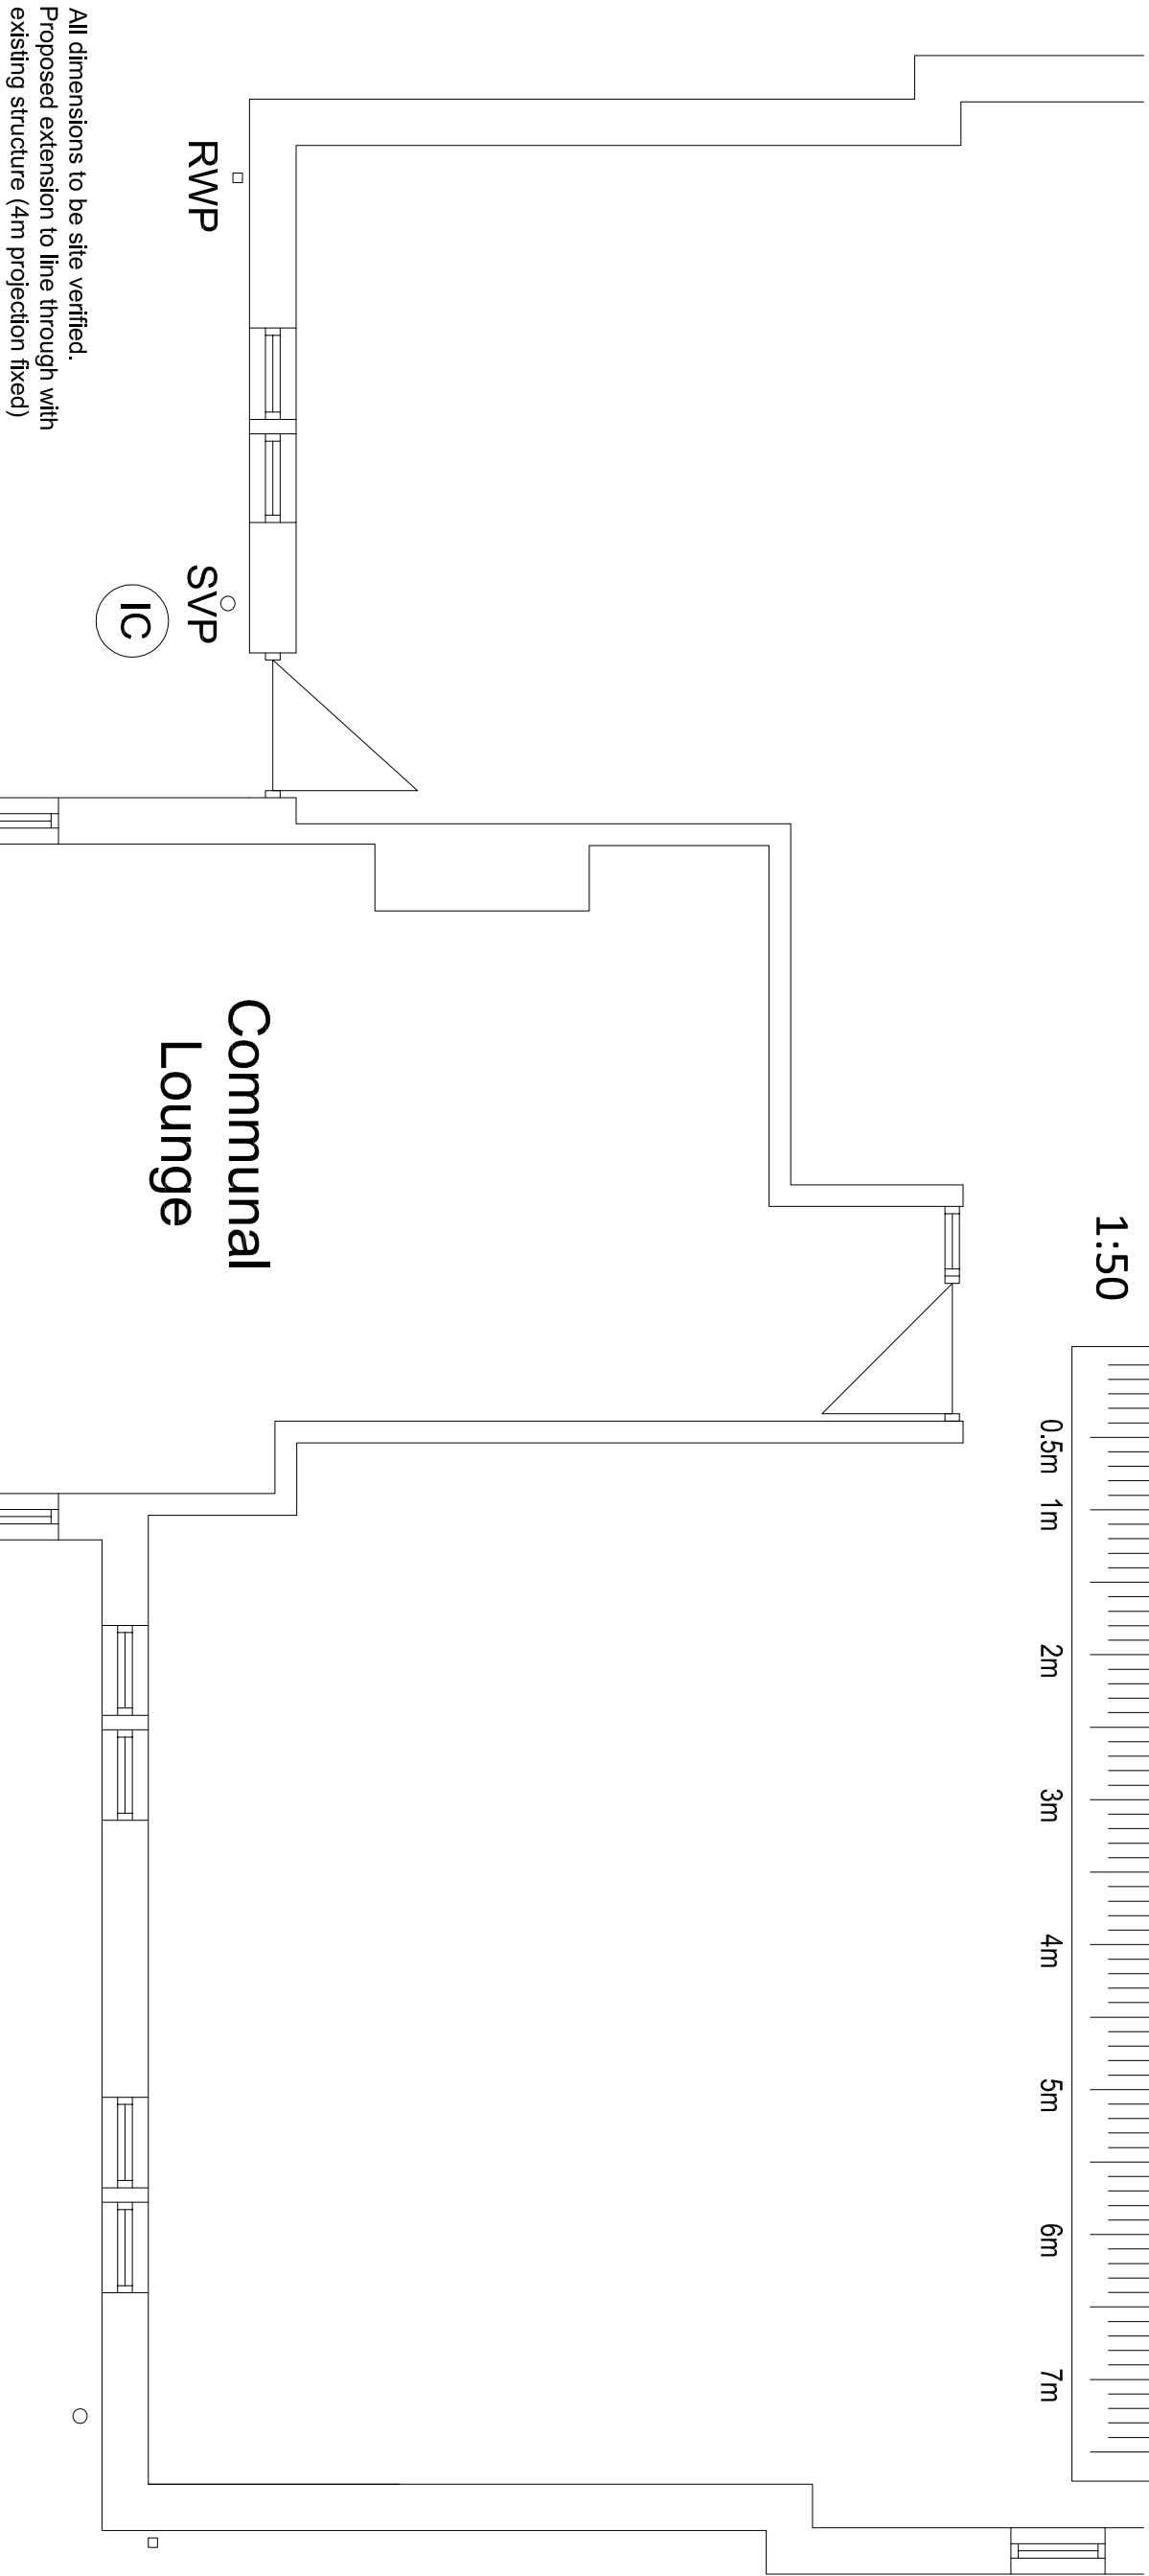

## ARCHITECTURE | PLANNING | DESIGN

Makin Form  
Brow Lane  
Holmfirth  
HD9 2RJ  
07946672499  
paul@paulmatthewsarchitectural.co.uk  
www.paulmatthewsarchitectural.co.uk

Company Registration Number: 09898149 — Company  
Registered in England and Wales



Project  
Erection of Single Storey Rear Extension at 5 Cedar  
Avenue Huddersfield HD1 5QH.

Client

Connect Housing

Drawing Title/Issue

Proposed Floor Plan

|       |       |            |           |
|-------|-------|------------|-----------|
| scale | date  | sheet size | dwg. no.  |
| 1:50  | 02/18 | A2         | 18/322/04 |

Do not scale from drawing, use figured dimensions only.

All dimensions must be checked and verified on site prior to commencement of works and architect to be notified of any discrepancies.

The copyright for these drawings remains the property of Paul MatthewsArchitectural Ltd. They must not be reproduced in any way without prior written consent from the originator (Paul MatthewsArchitecturalLtd).

Approximate boundary outline.