



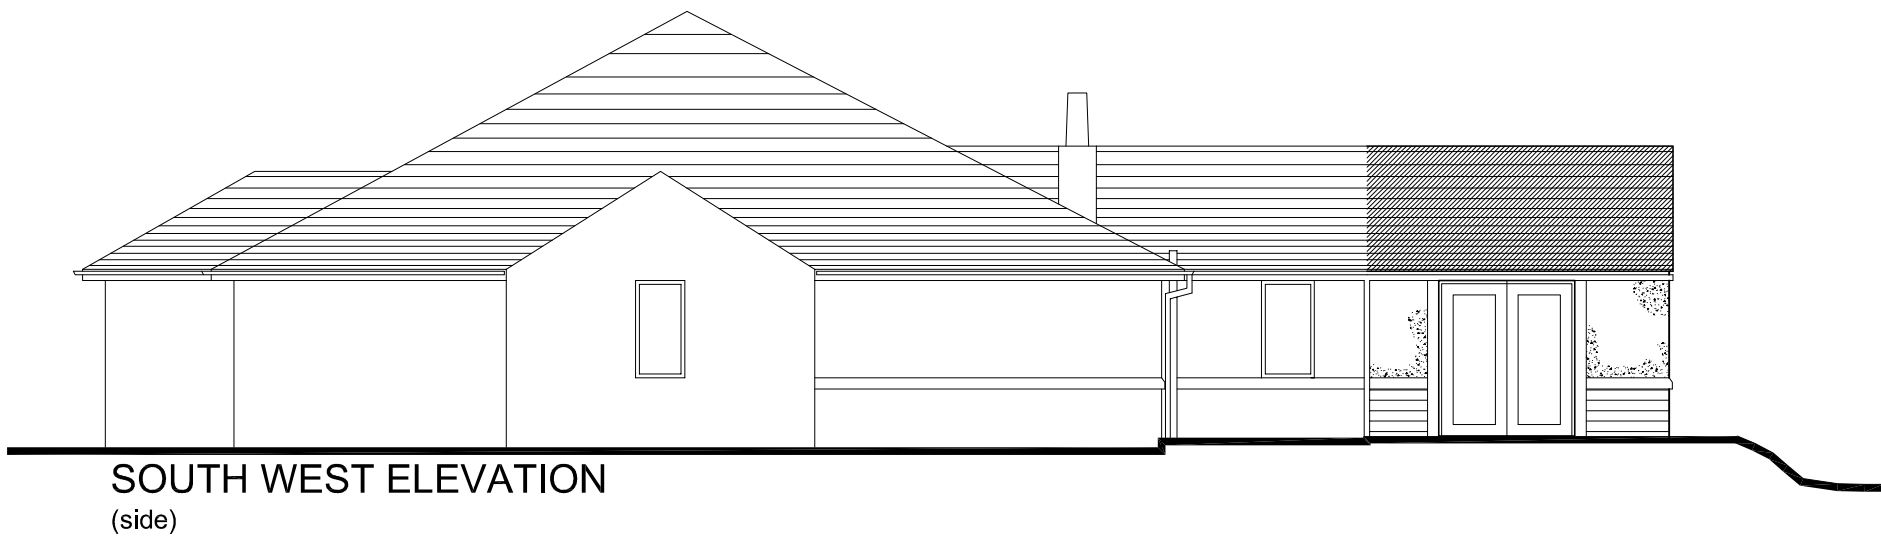

SOUTH WEST ELEVATION
(side)



SOUTH EAST ELEVATION
(rear)

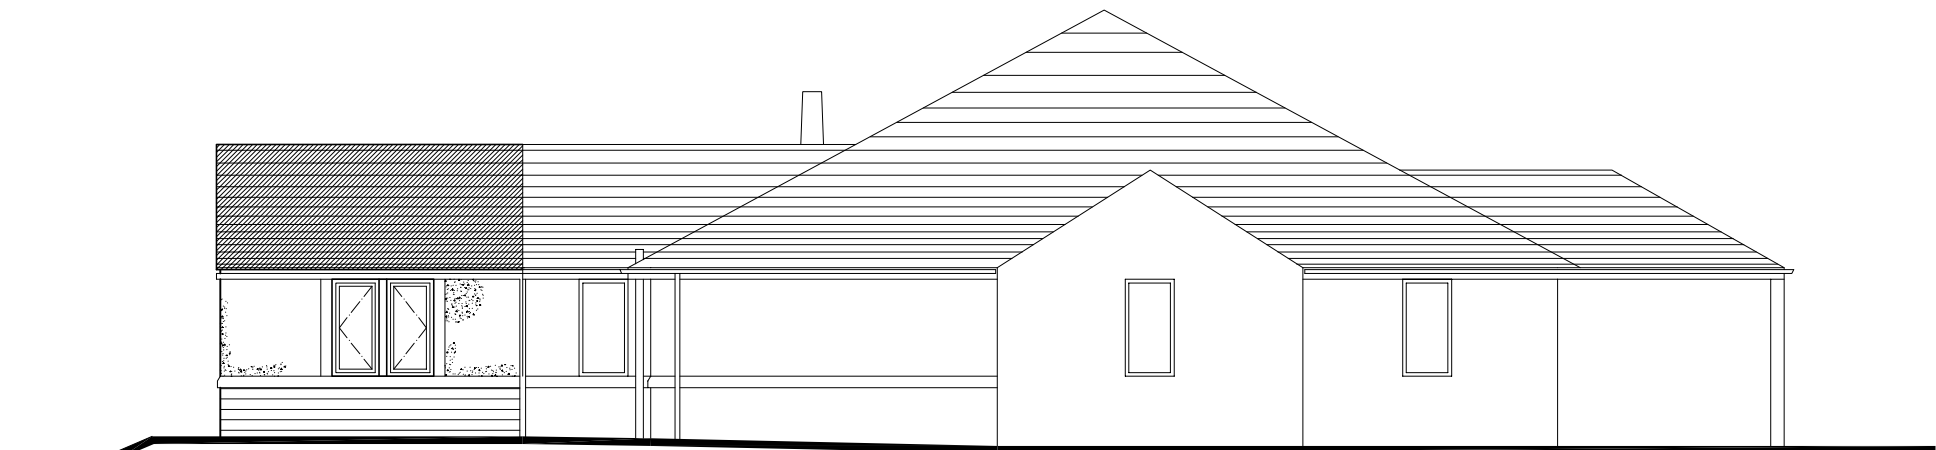

NORTH EAST ELEVATION
(side)

PAUL MATTHEWS ARCHITECTURAL Ltd
ARCHITECTURE | PLANNING | DESIGN

Malkin Farm
Brow Lane
Holmfirth
HD9 2RJ
07946872499
paul@paulmatthewsarchitectural.co.uk
www.paulmatthewsarchitectural.co.uk

Company Registration Number: 09898149 – Company
Registered in England and Wales



Project
Erection of Single Storey Rear Extension at 5 Cedar
Avenue Huddersfield HD1 5QH.

Client

Connect Housing

Drawing Title/Issue

Proposed Elevations

scale 1:100 date 02/18 sheet size A2 dwg. no. 18/322/05

Do not scale from drawing, use figured dimensions only.

All dimensions must be checked and verified on site prior to commencement of works and architect to be notified of any discrepancies.

The copyright for these drawings remains the property of Paul MatthewsArchitectural Ltd. They must not be reproduced in any way without prior written consent from the originator (Paul MatthewsArchitecturalLtd).

1:100

