



Rev A 05/04/18 Study and previously kitchen external wall brought out to line through with first floor. Windows to side elevations removed




Side elevation

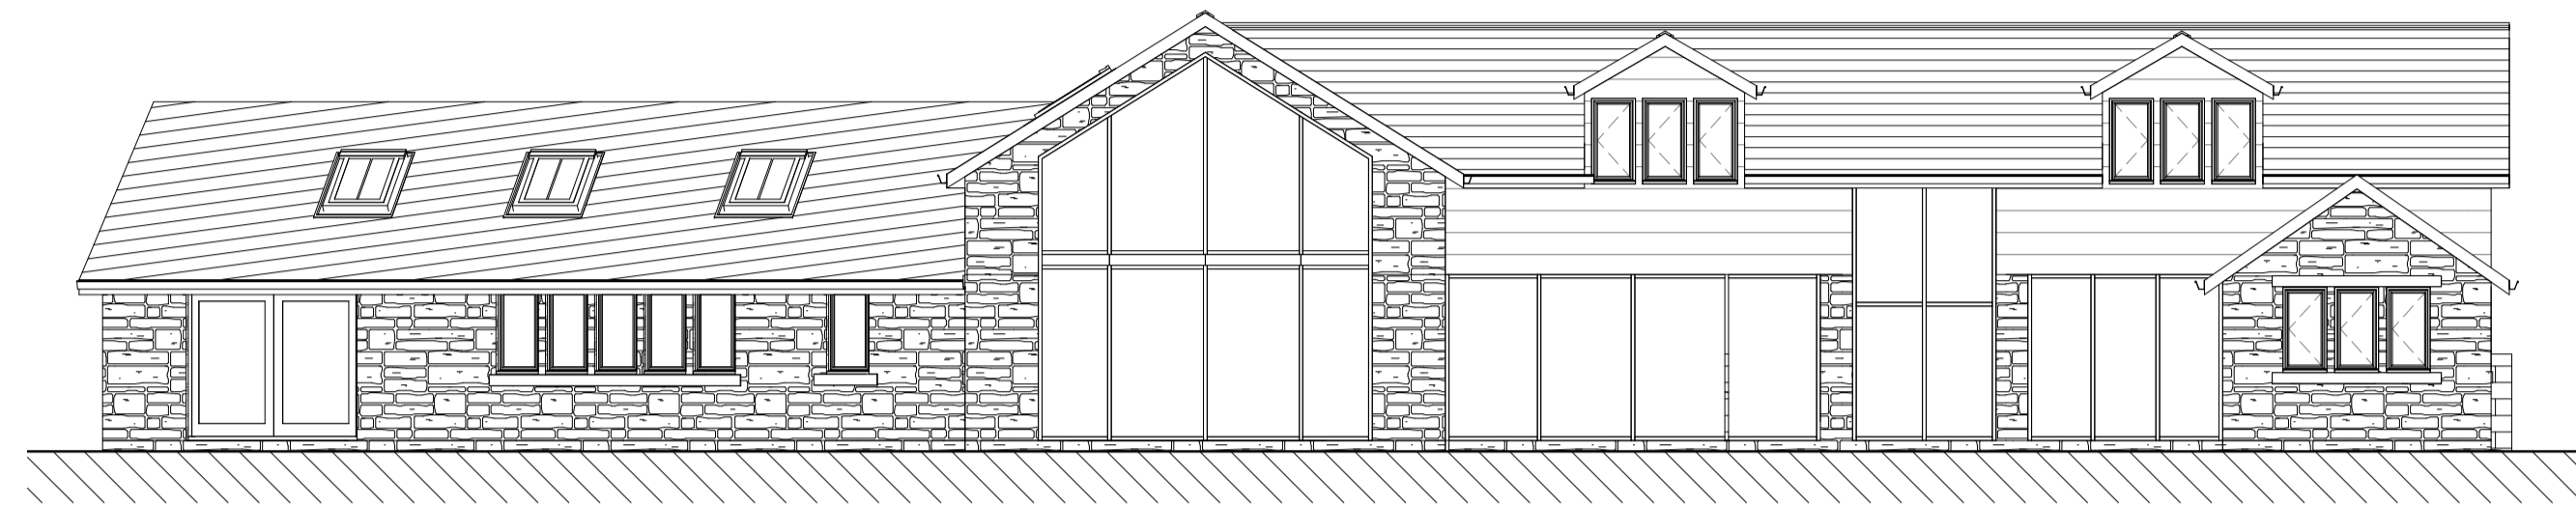


Front elevation

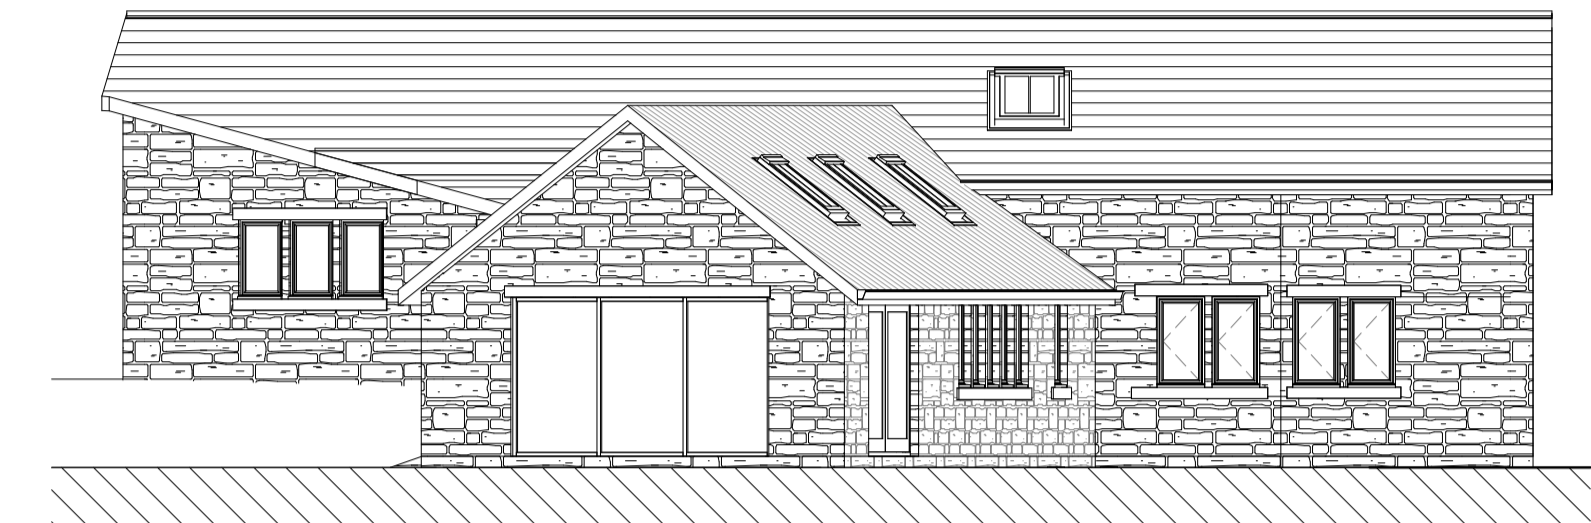


Rear elevation

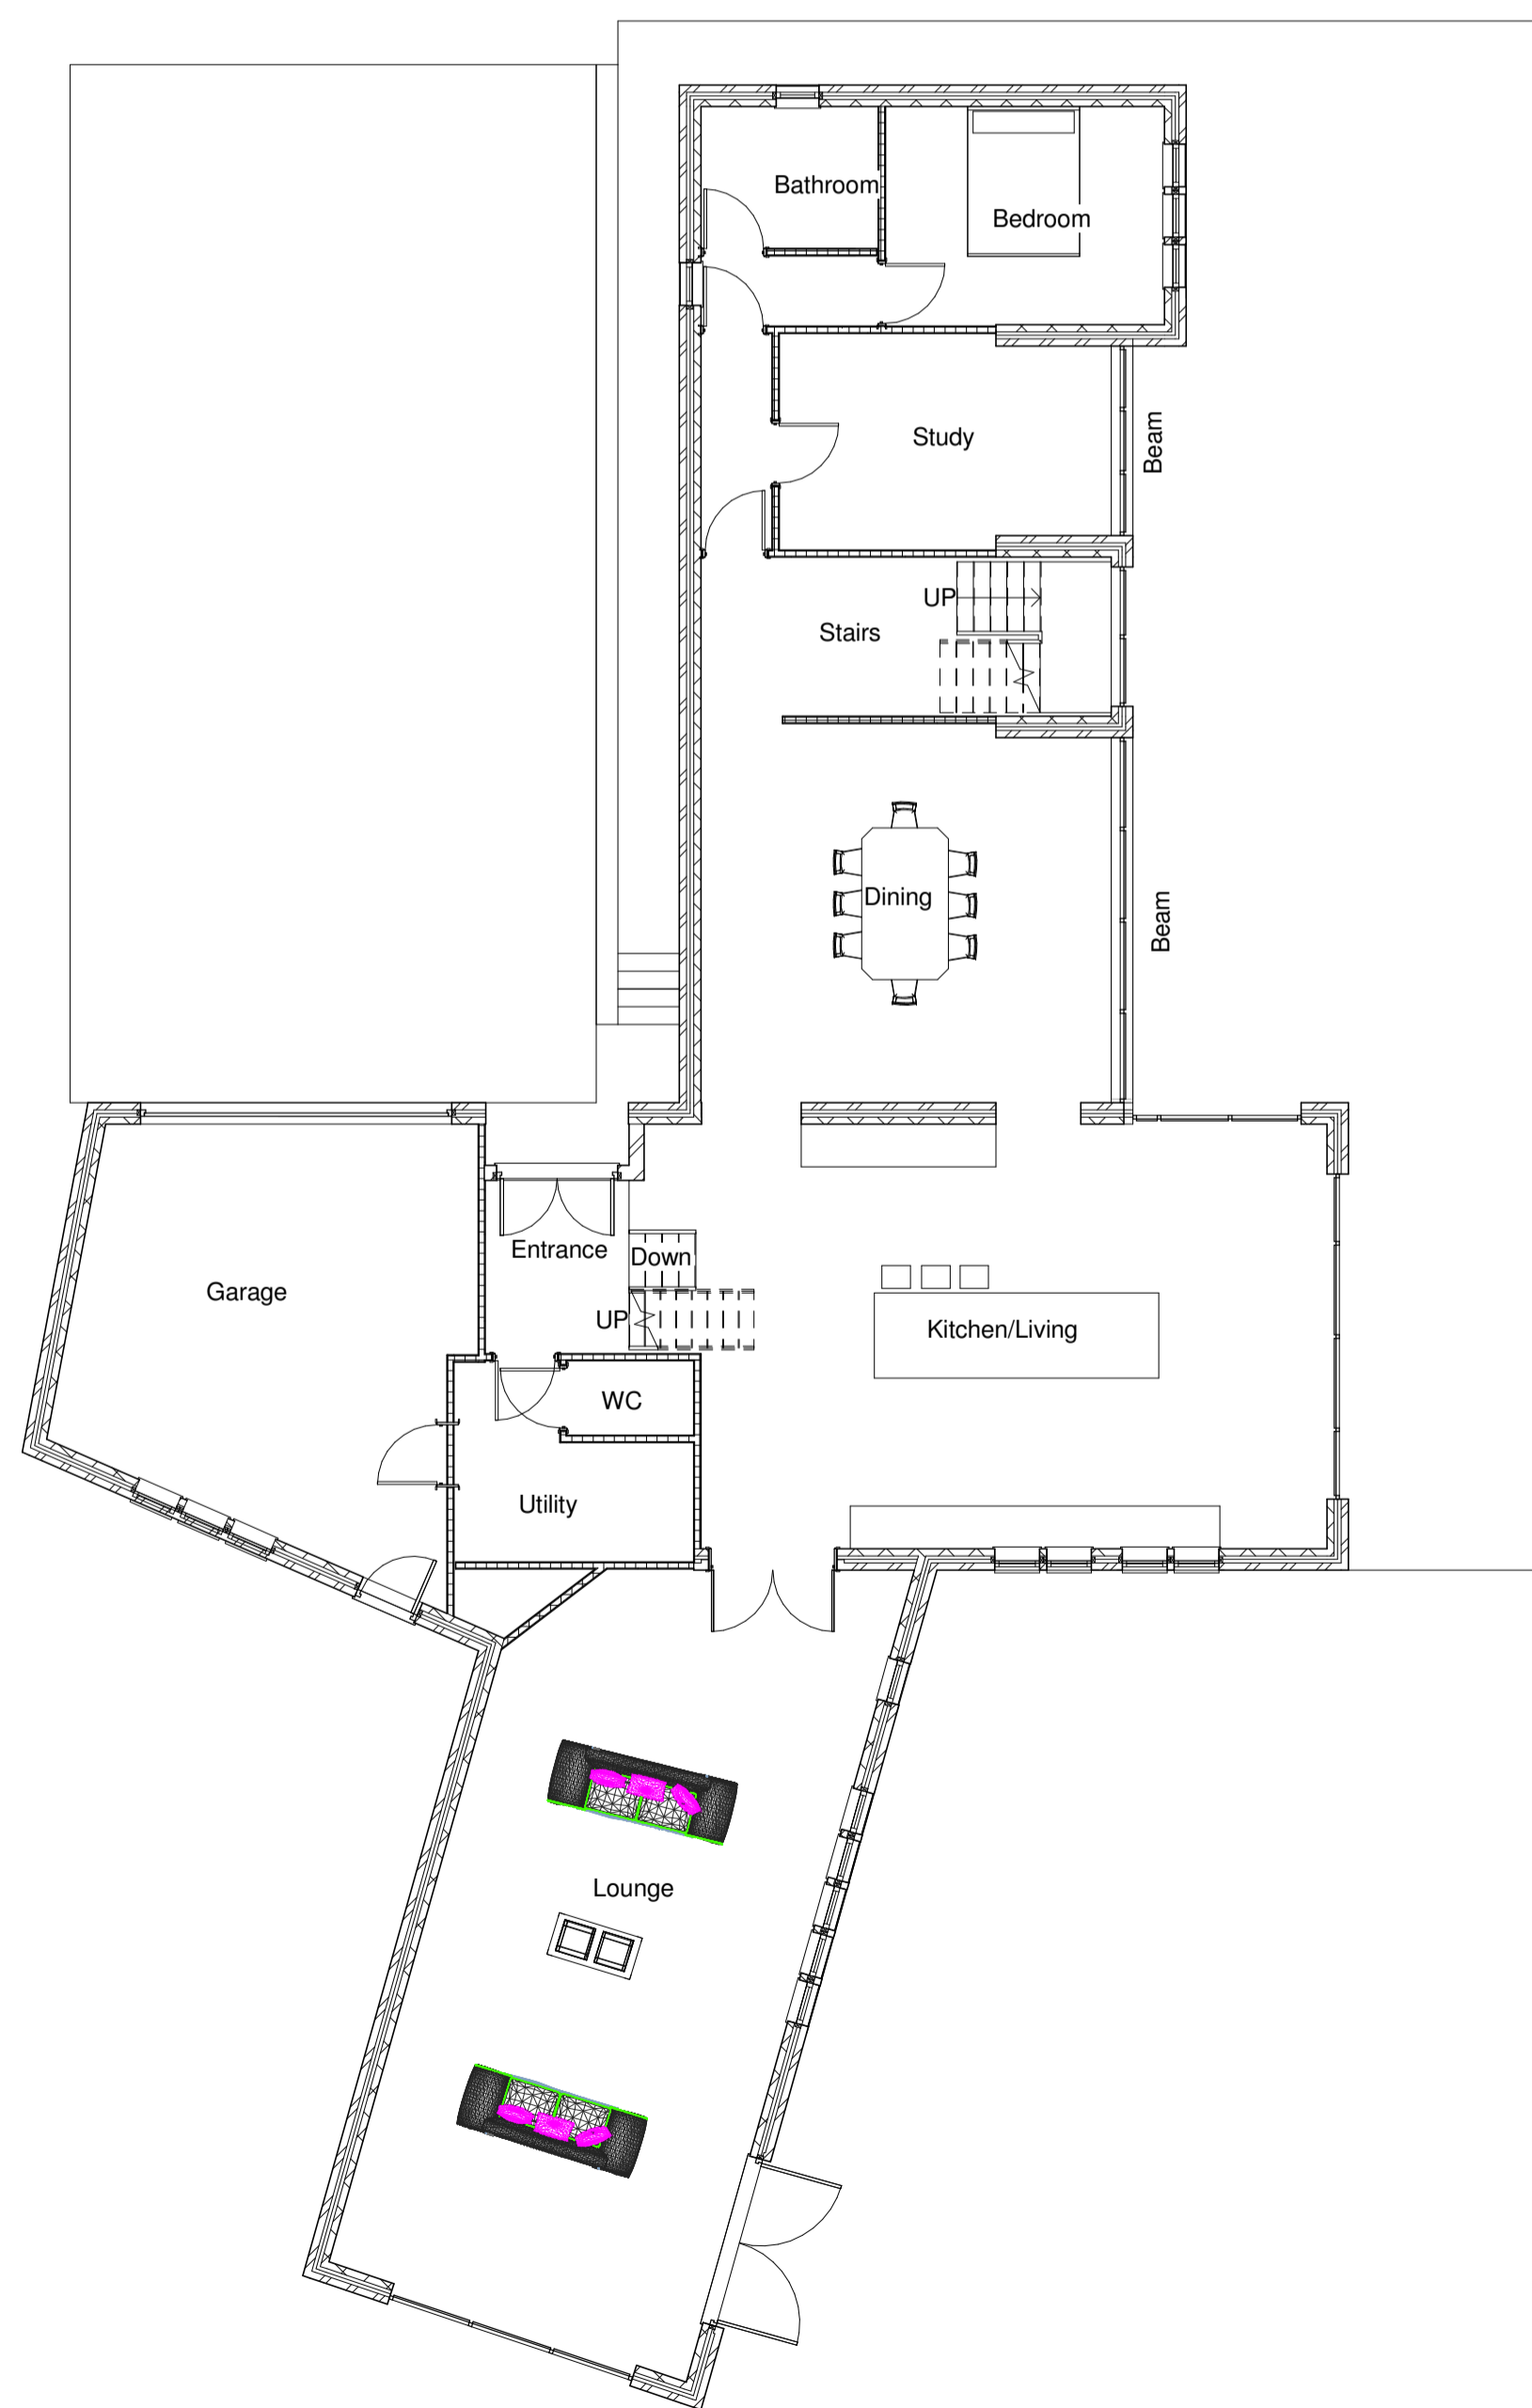

Ground floor plan

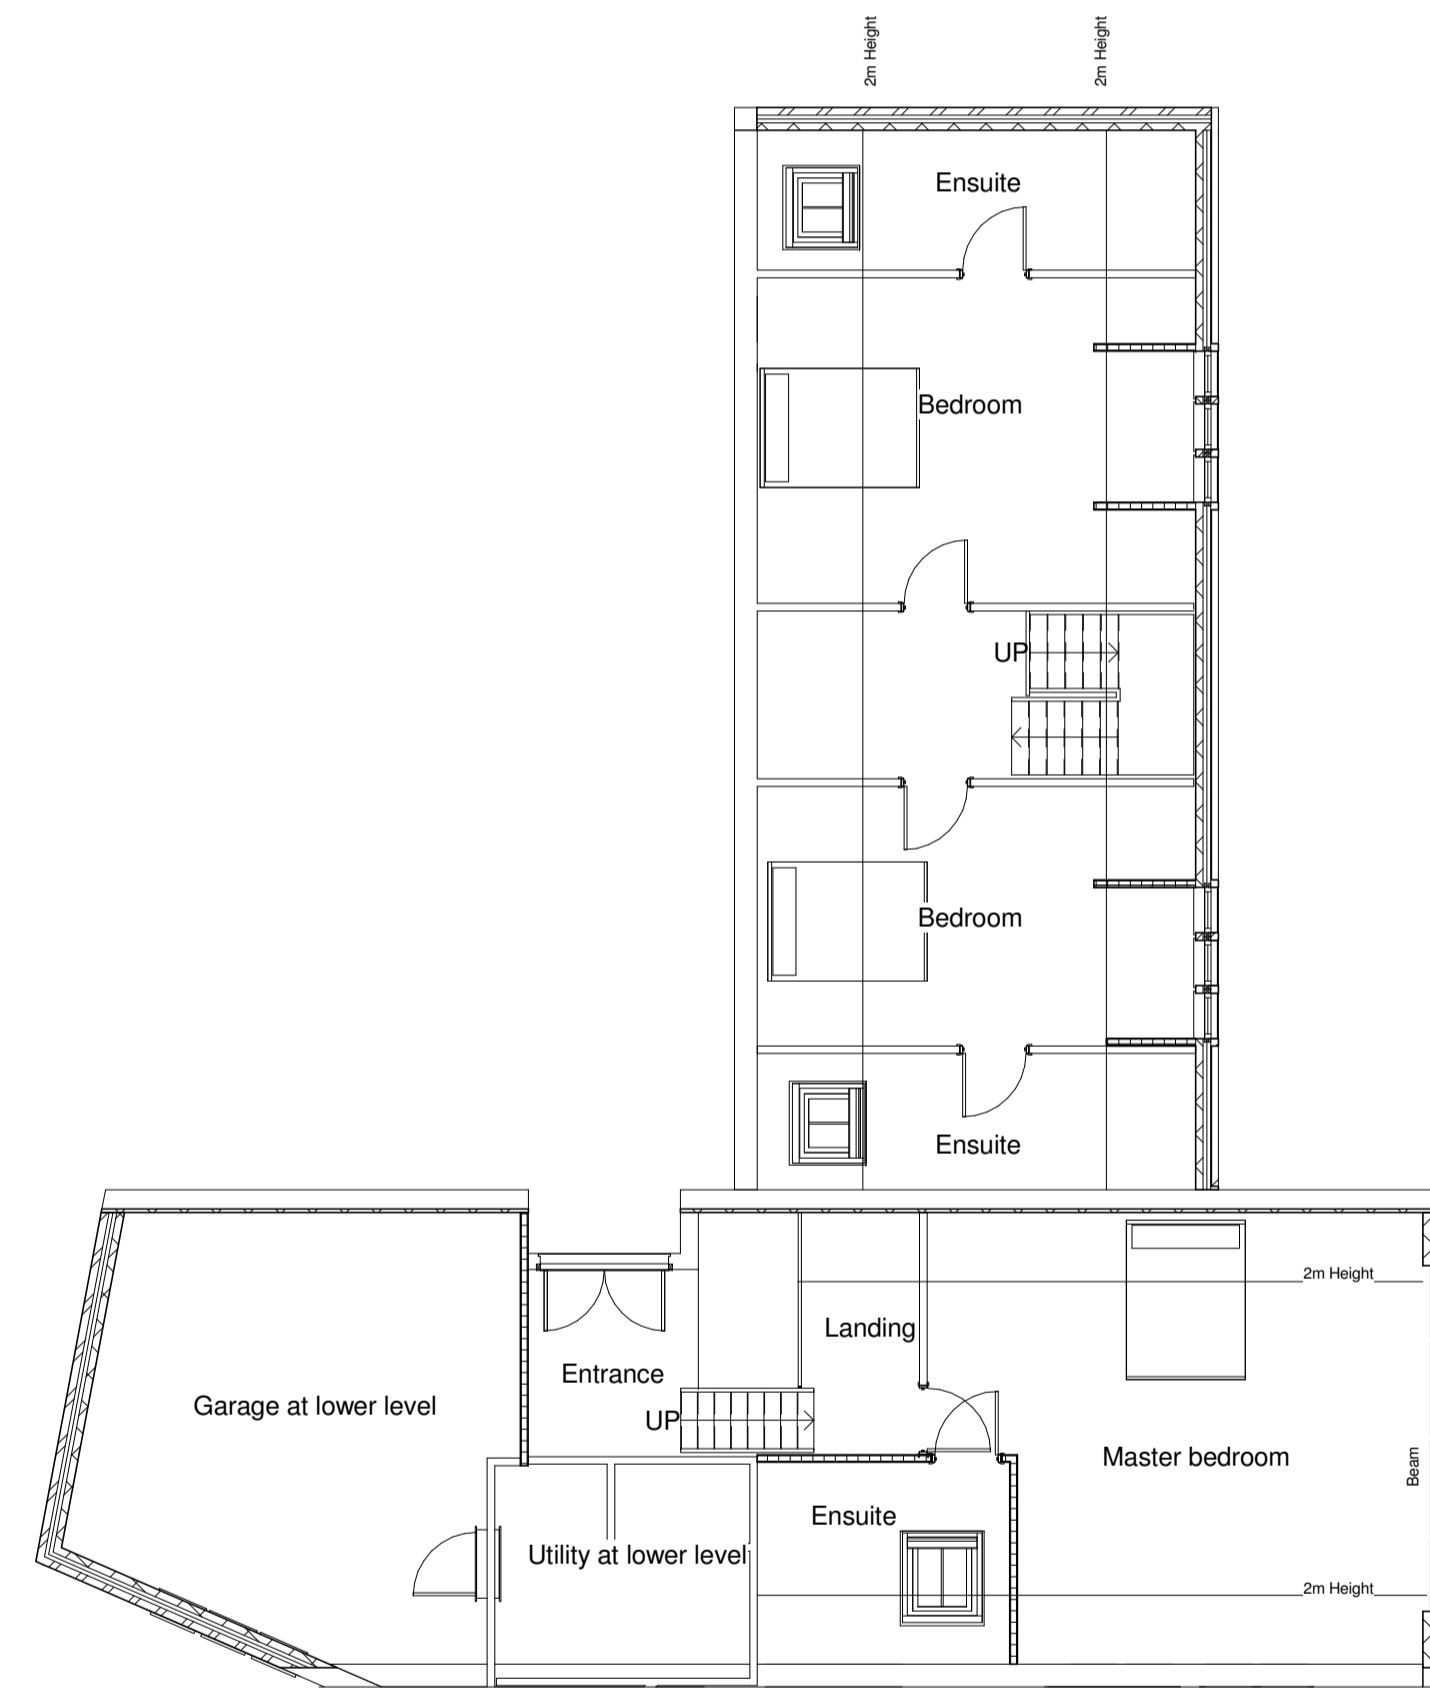

First floor plan

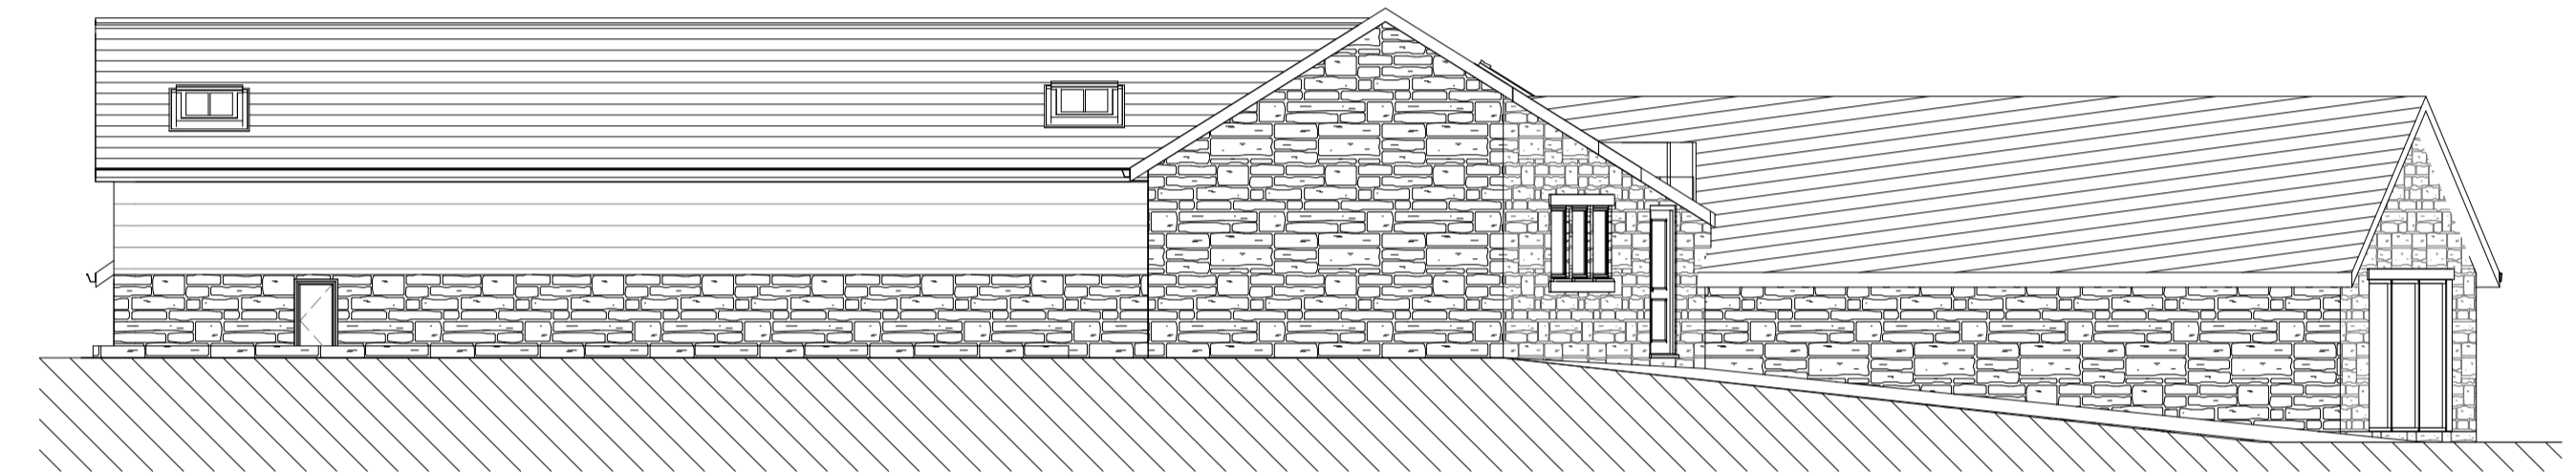

Side elevation



Neil Bowen Architects Ltd
Unit 2 The Office Campus,
Paragon Business Park,
Red Hall Court,
Wakefield
WF1 2UY
Tel: 01924 380873
Fax: 01924 386276
neil@neilbowenarchitects.co.uk

Client Name : Mr & Mrs Hudson

Project : Proposed extensions and raised roof at 17 Broad Lane Upperthong

Drawing Title

Plans and elevations

Project number 2044

Date 11/12/17

2044-2A

Scale 1:100

Note to CONTRACTOR
Check all dimensions prior to commencing works or ordering any materials

Note to CLIENT
It is your responsibility to check with the Statutory Authorities where all the services, particularly those outside the property are located, and to advise the Contractor accordingly, prior to accepting his quotation for the works
Note, this may have both cost and safety issues