




0 0.5 1 2.5 5  
 Scale 1: 50 @ A1 (1: 100 @ A3)

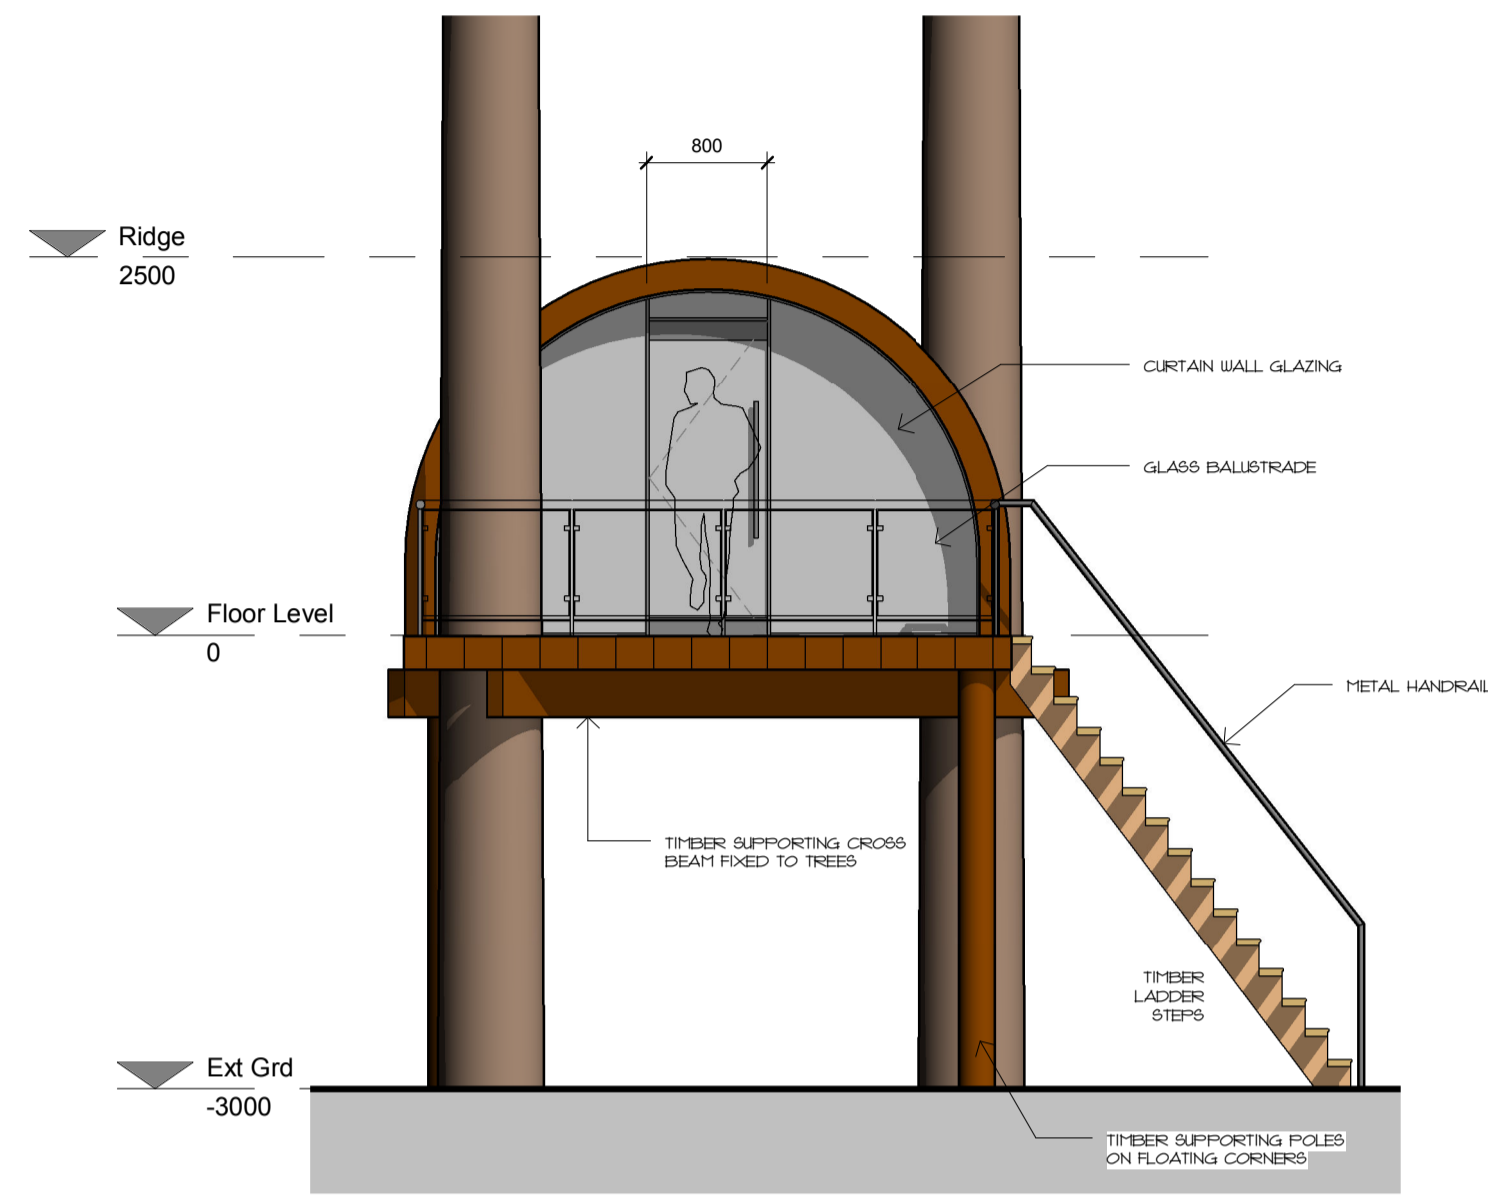


**Front Elevation (West Facing)**  
 1 : 50

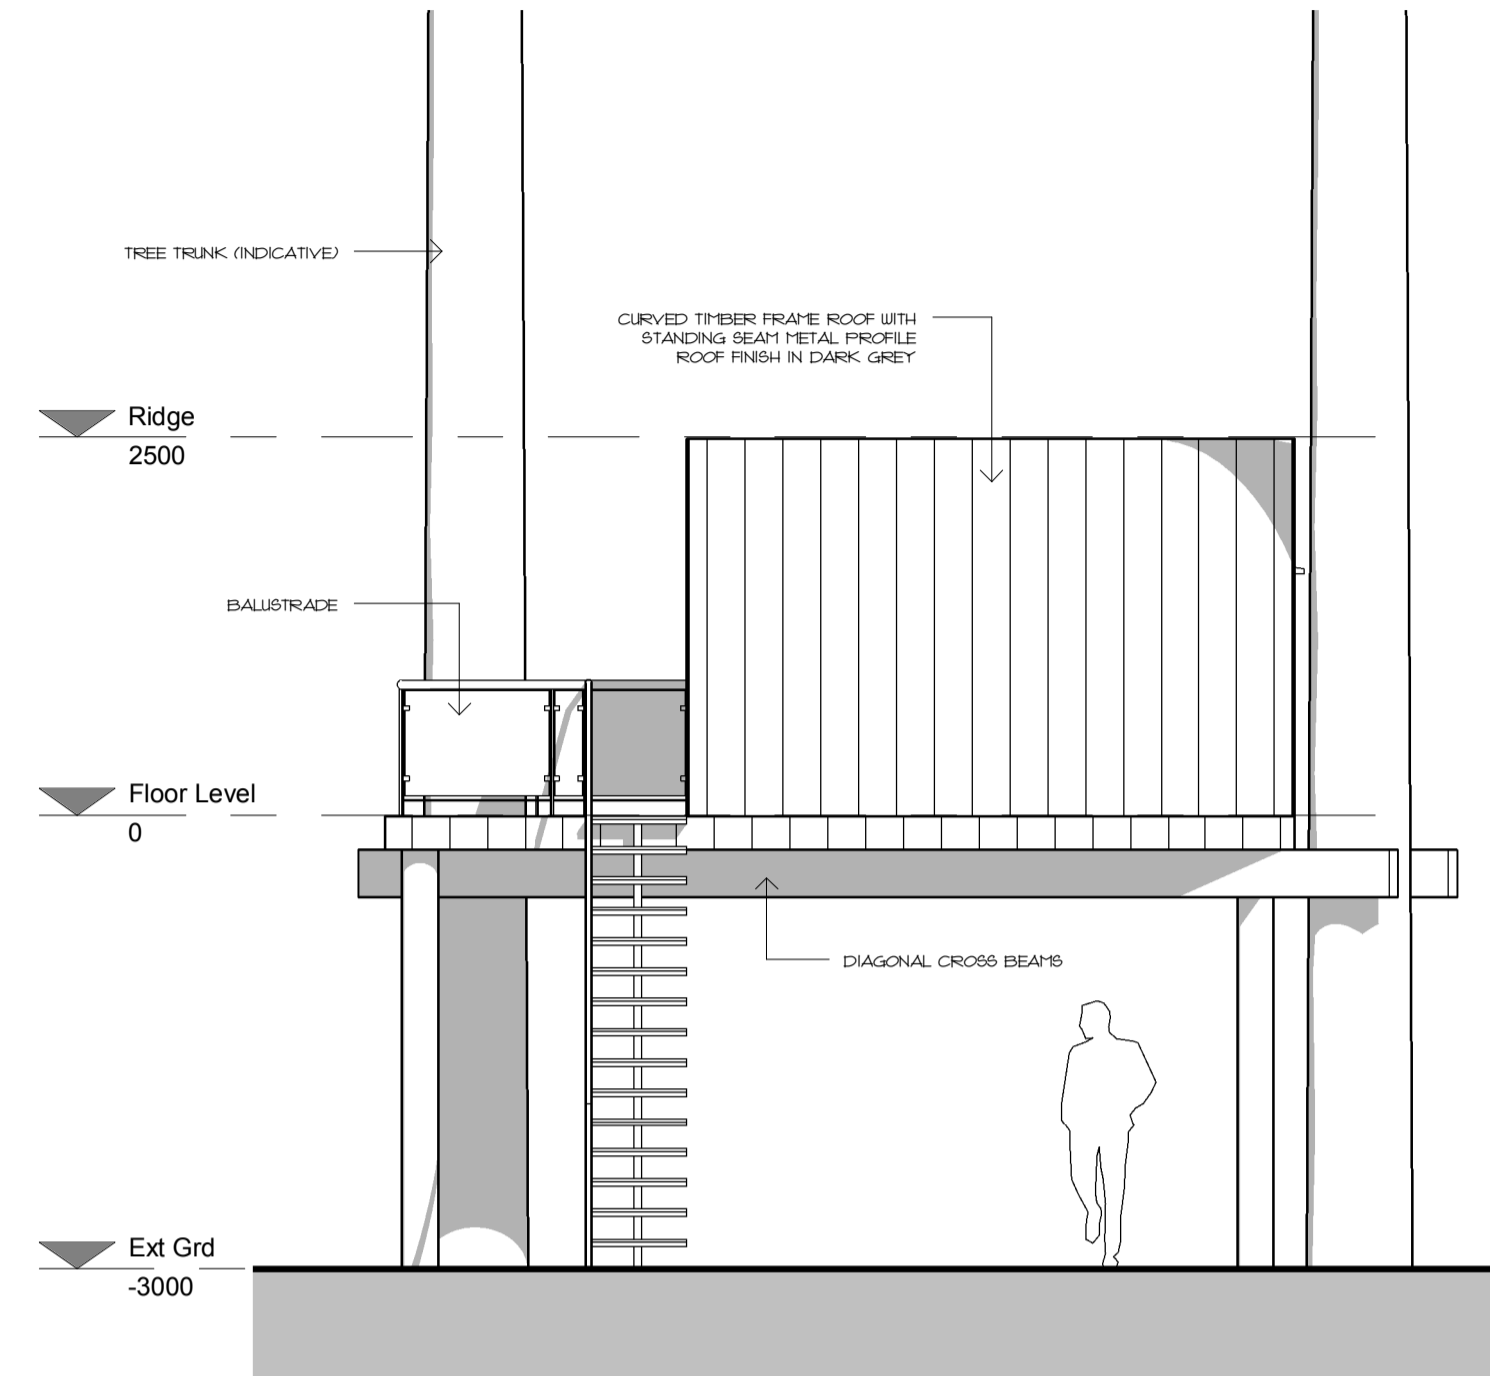


**Side Elevation (South Facing)**  
 1 : 50

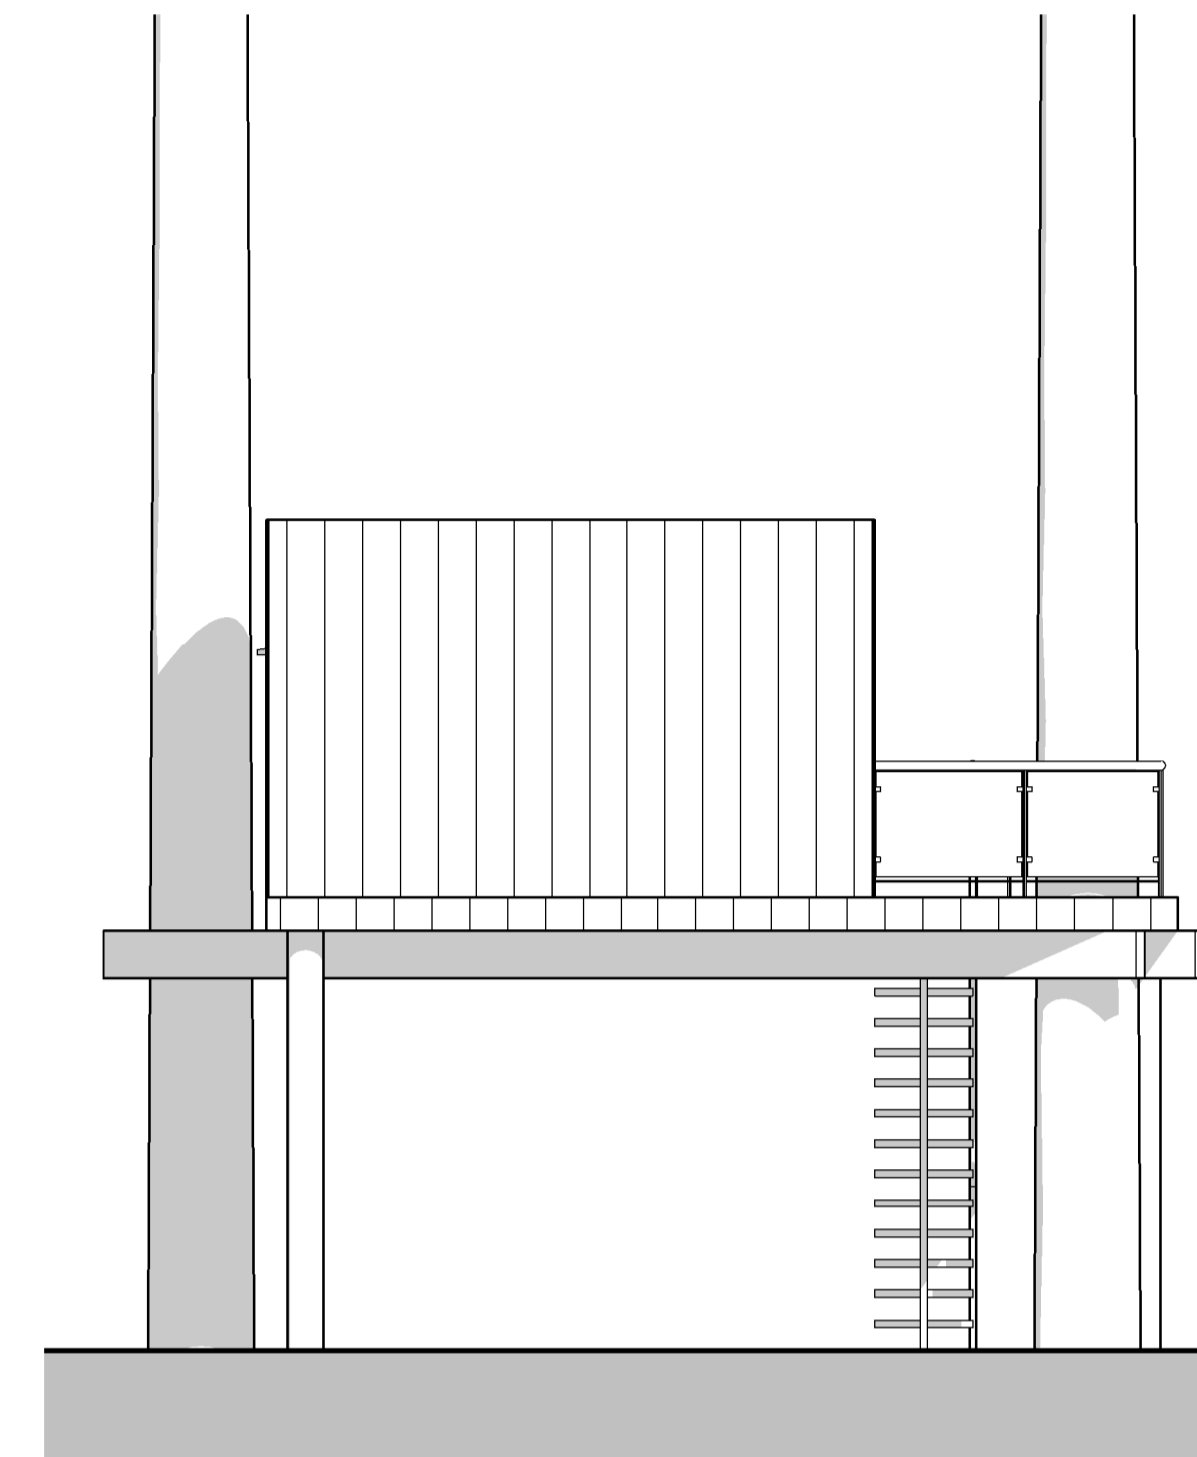

**Side Elevation (North Facing)**  
 1 : 50

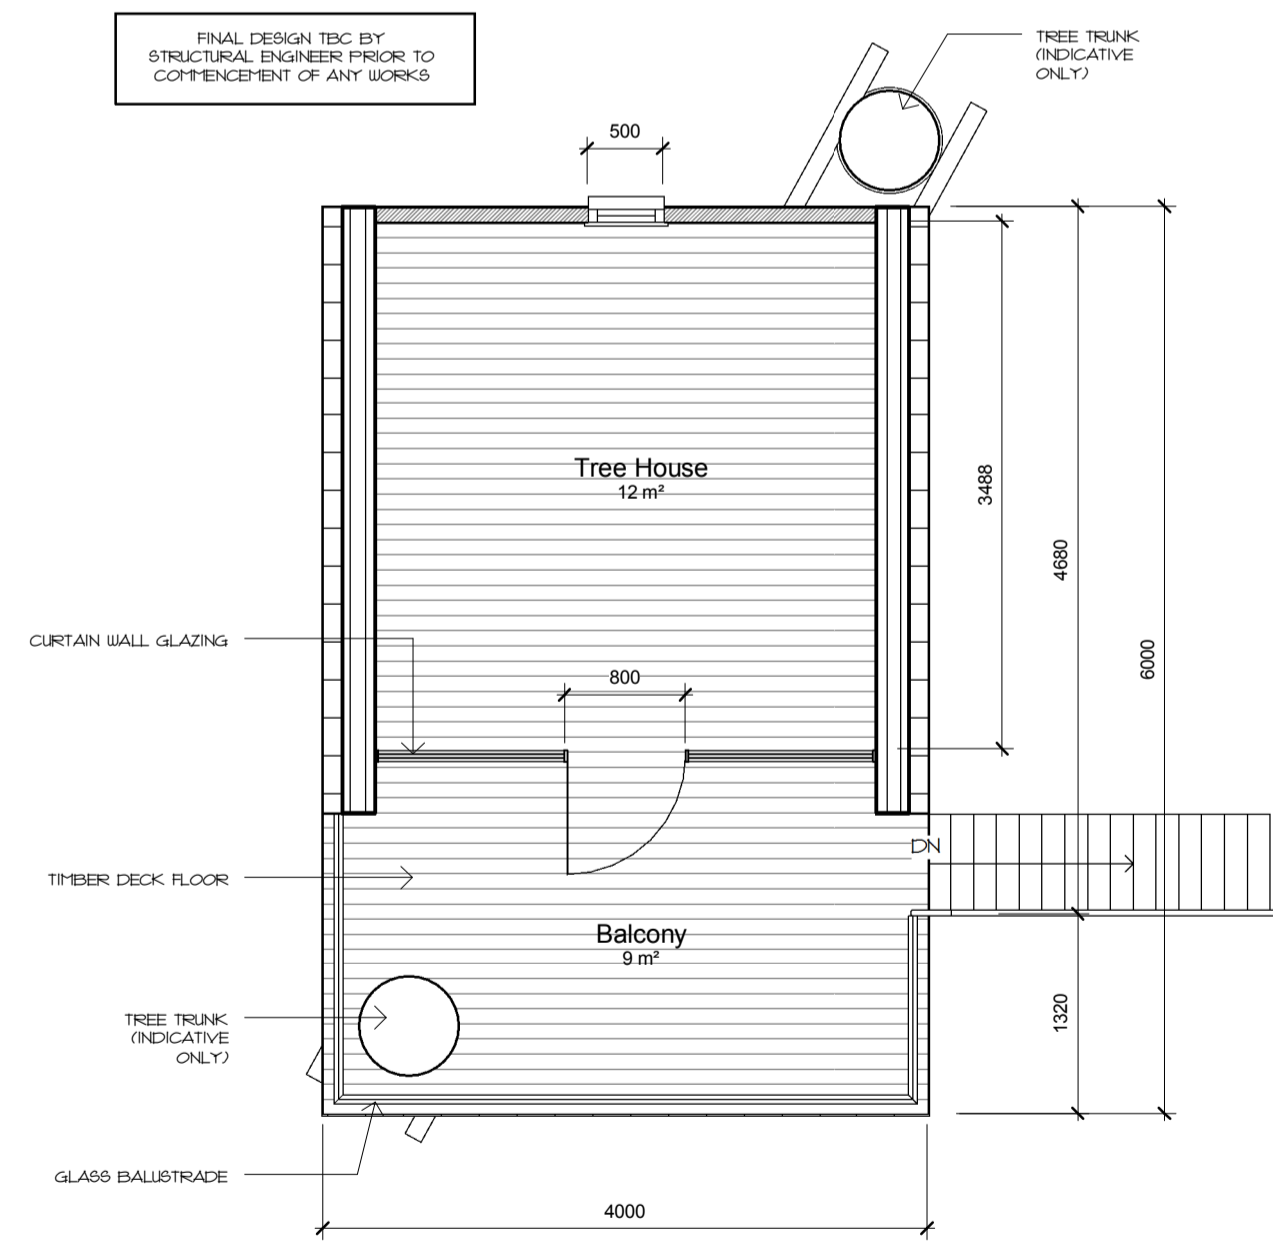

**Floor Level**  
 1 : 50

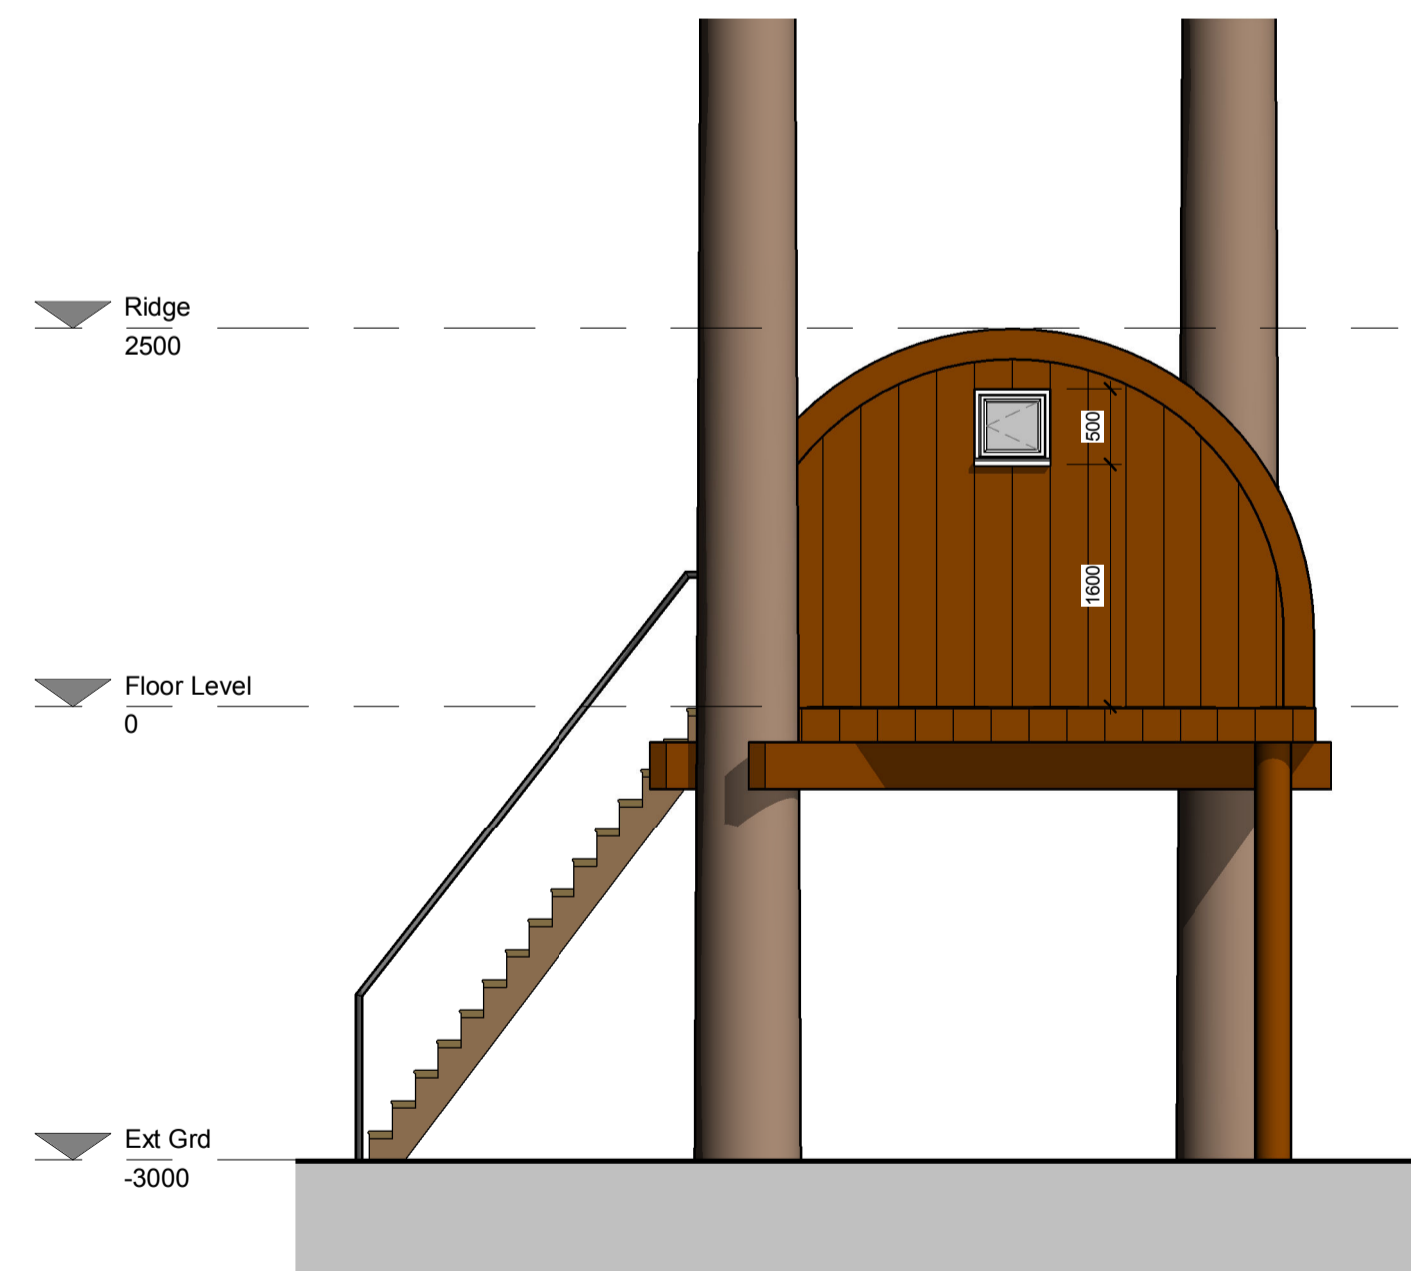

**Rear Elevation (East Facing)**  
 1 : 50



**Artists Impression**

**GENERAL**  
 DO NOT SCALE FROM THIS DRAWING  
 ALL DIMENSIONS ARE TO BE CHECKED ON SITE AND CONFIRMED TO AUTHOR  
 ALL LIABILITY STUDIES ARE SUBJECT TO FULL SITE SURVEY - LOCAL AUTHORITY APPROVALS  
 ANY DISCREPANCIES OR VARIATIONS SHALL BE NOTIFIED TO CADVIS3D BEFORE WORK ON THE  
 RELEVANT SECTION COMMENCES  
 THIS DRAWING SHALL BE READ IN CONJUNCTION WITH ALL RELEVANT CONSULTANTS AND / OR  
 SPECIALISTS DRAWINGS / DOCUMENTS  
 THE MATERIALS AND WORKMANSHIP OF ALL RELEVANT TRADES AND BUILDING OPERATIONS  
 SHALL COMPLY WITH THE RECOMMENDATIONS OF CURRENT BRITISH STANDARDS AND CODES  
 OF PRACTICE  
 AS FAR AS REASONABLY PRACTICABLE, THIS DESIGN HAS BEEN PREPARED IN SUCH A WAY AS TO  
 REDUCE THE RISKS TO THE HEALTH AND SAFETY OF PERSONS WHO MAY BE AFFECTED  
 RISK ASSESSMENTS HAVE BEEN PREPARED FOR ANY UNAVOIDABLE RISKS AND ARE REFERRED  
 TO BELOW

| RA ref | Date | Prepared | Item |
|--------|------|----------|------|
|        |      |          |      |

NOTES

| rev    | date       | dr     | app   | notes    |
|--------|------------|--------|---|----------|
| scale  | 1 : 50     | drawn  | PSI   | apprv EN |
| Date   | APRIL 2017 | path   | Check doc\Architectural\Job1738 - Euan Treehouse\Arch\Proposed\1738 - proposed\PLANNING.rvt |          |
| Status |            |        | PLANNING  |          |
| job no | 1738       | dig no | A\10\01   | rev -    |

**Cadvis3d**  
 ...making dreams happen  
**ARCHITECTURAL DESIGN SERVICES**  
 The Towers, 237 Wakefield Rd, Lepton,  
 Huddersfield, West Yorkshire, HD8 0DH  
 3-5 Wormalds Yard, 1st Floor, King Street  
 Huddersfield, West Yorkshire, HD1 2QR  
 Tel: 01484 937123 / 07955 898269  
 Email: info@cadvis3d.co.uk  
 www.cadvis3d.co.uk

project  
 Treehouse Proposals,  
 32 The Vicerage, Occupation Road,  
 Lindley, Huddersfield HD3 3EE  
 client  
 Dr E Noble  
 title  
 Plans & Elevations - As Proposed