


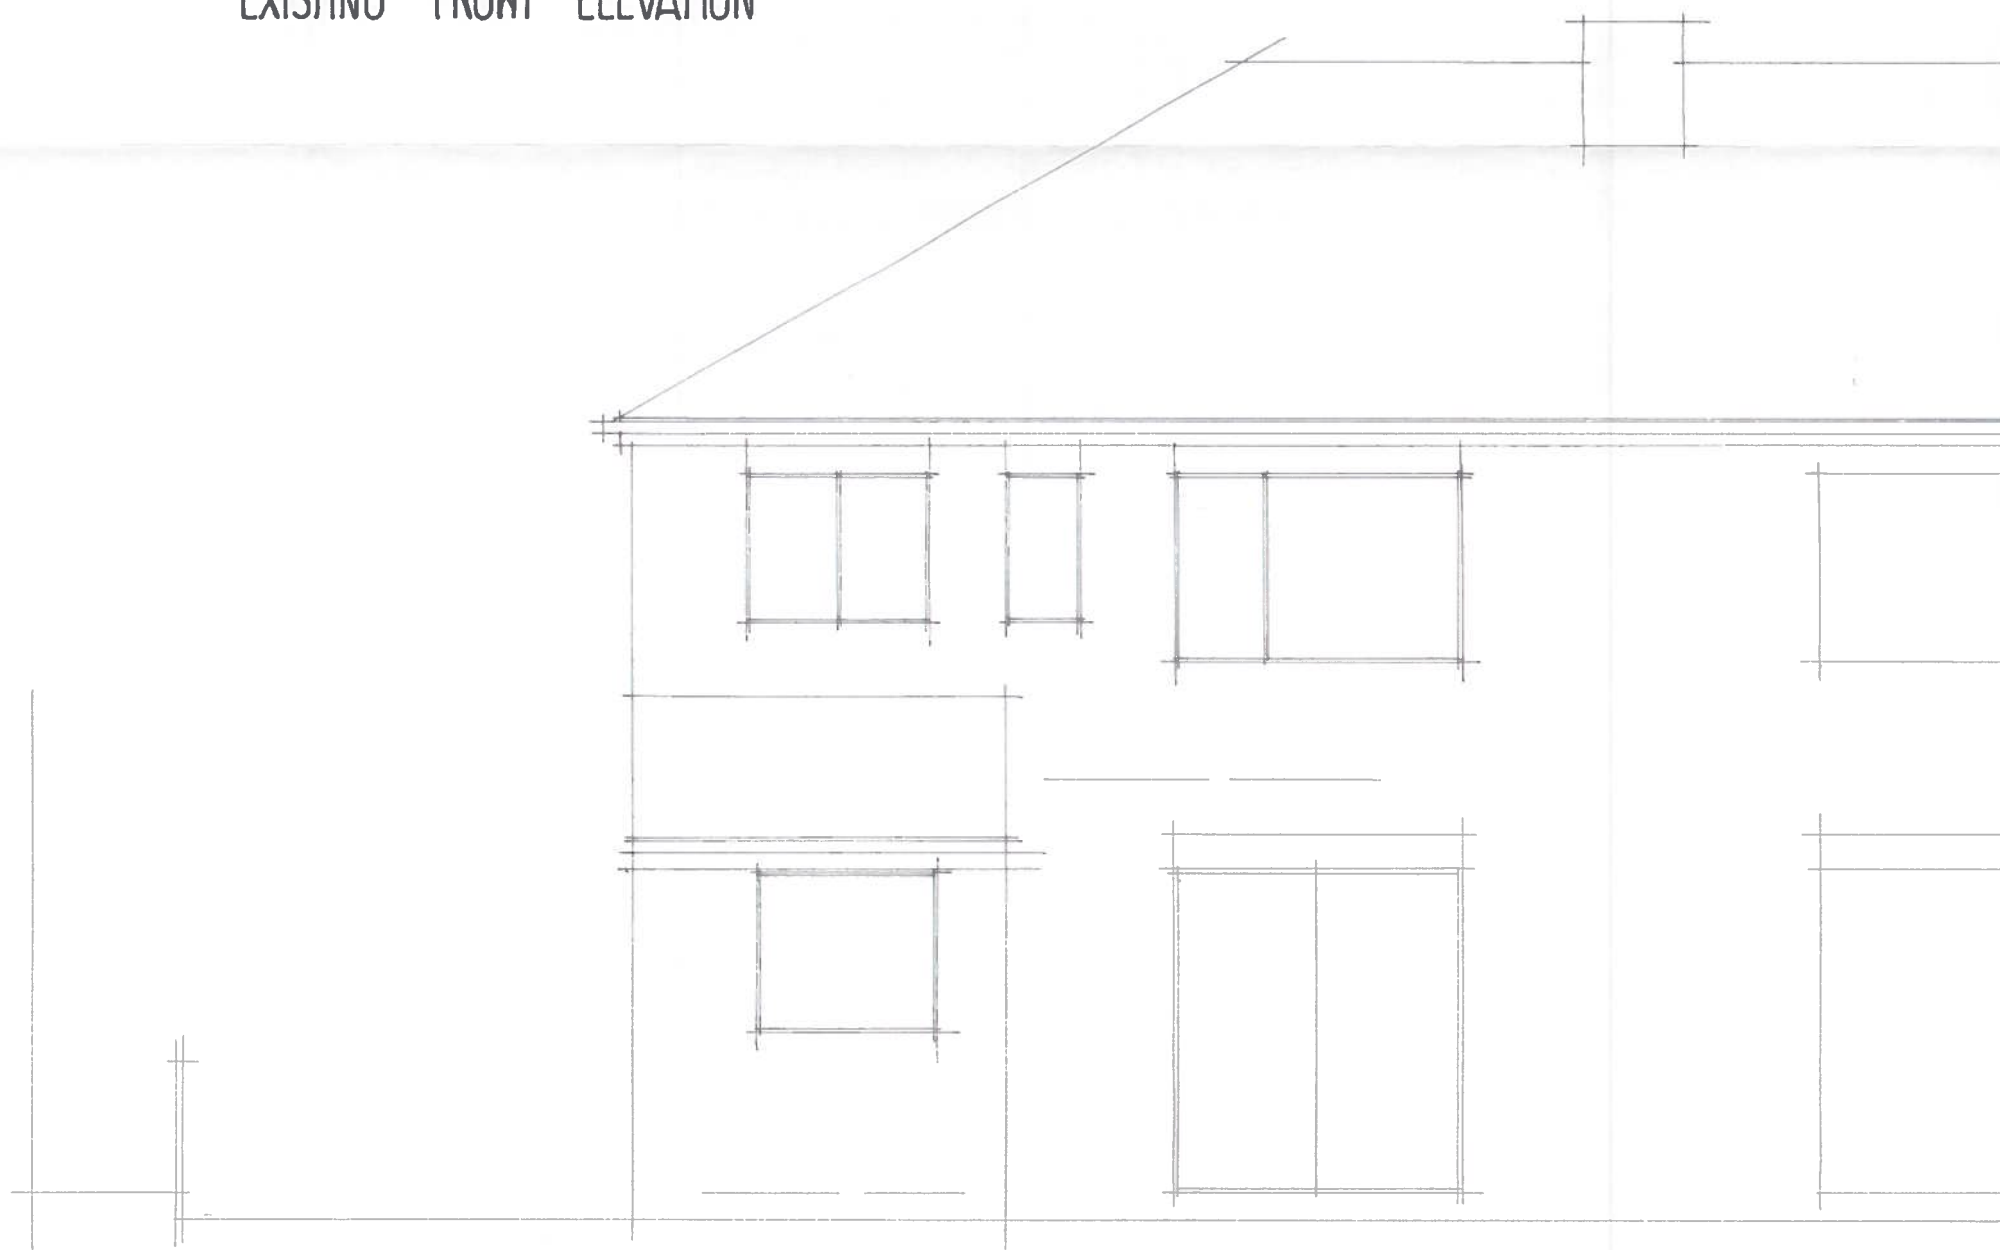

EXISTING FRONT ELEVATION



EXISTING REAR ELEVATION

14 HOWARD AVENUE
LINDLEY HUDDERSFIELD
DRG NO 1740-6 SCALE 1:50