



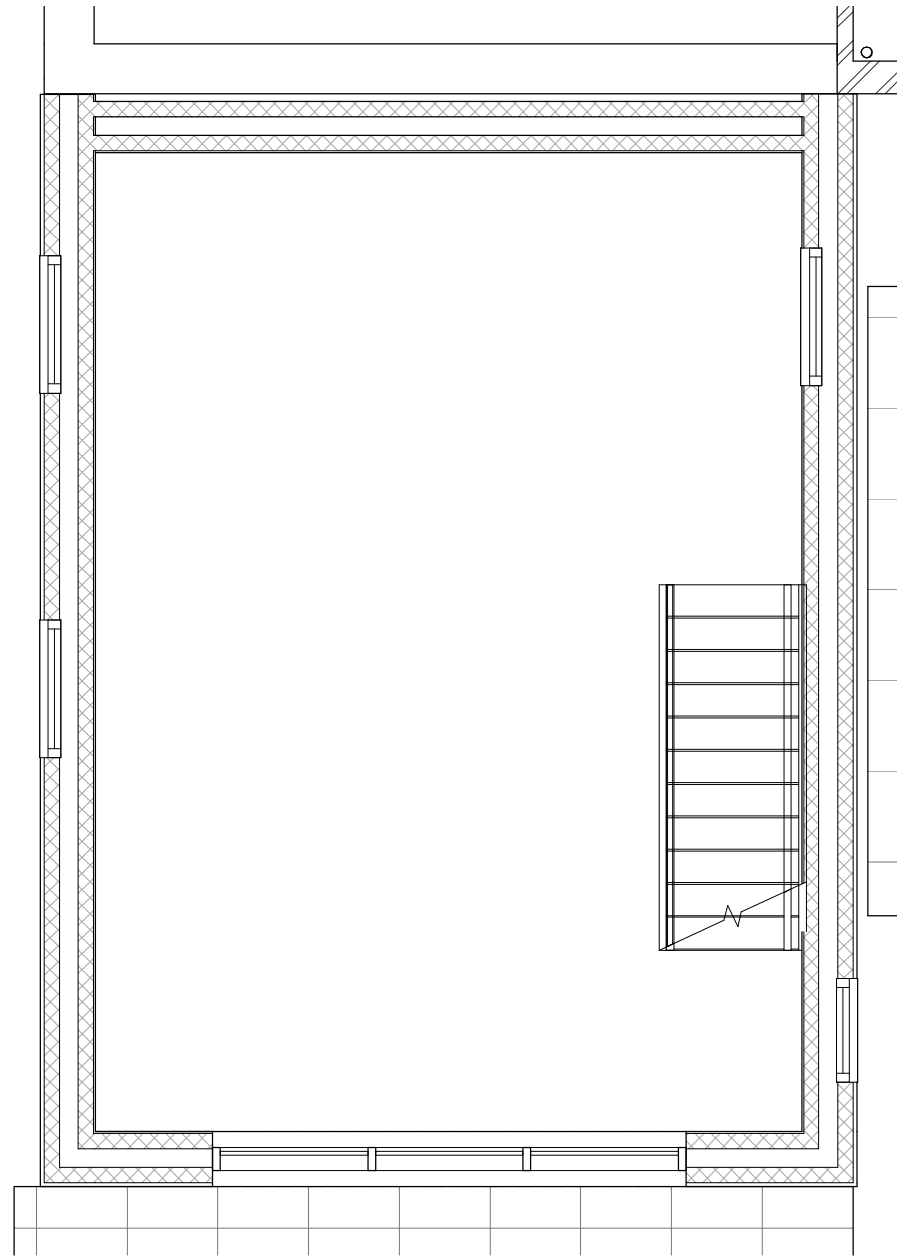

1 Extension Basement
1: 50

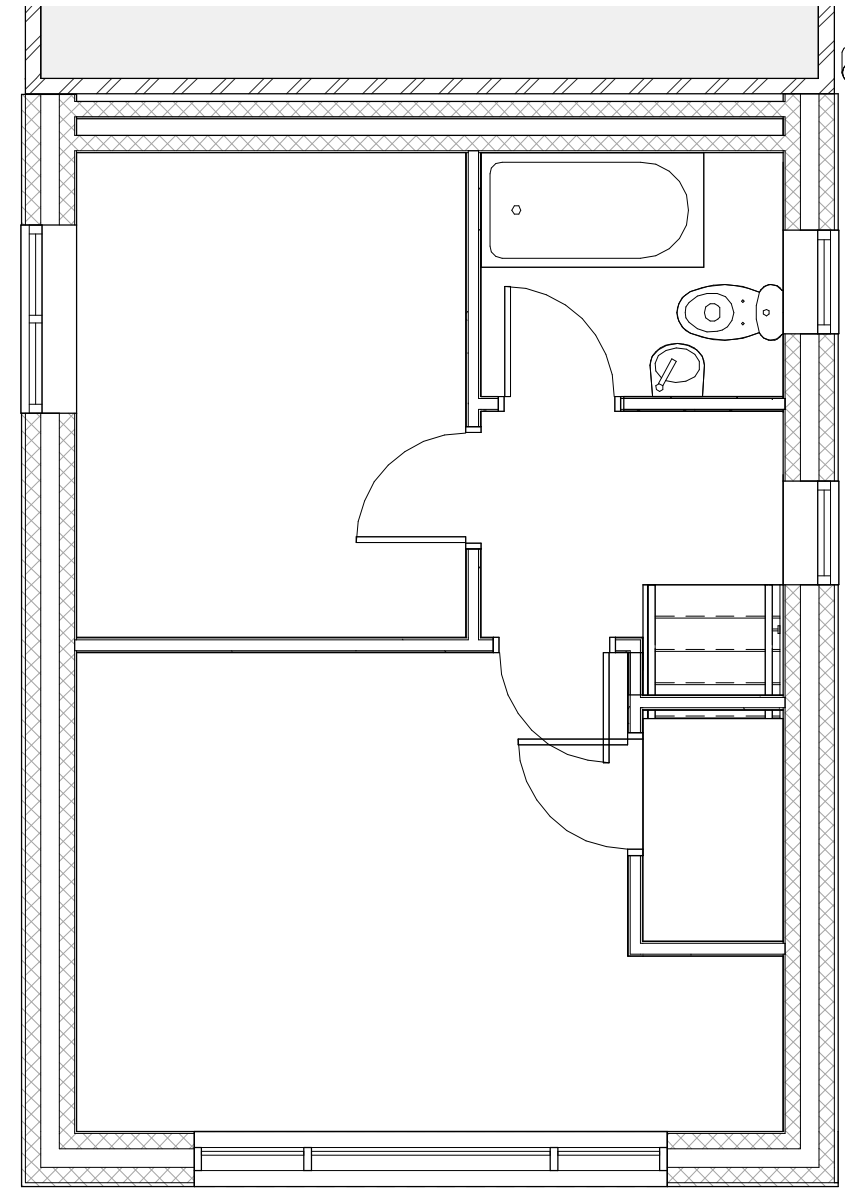

2 Extension Ground Floor
1: 50

Project Name 183 Raikes Lane, Garage Annex
Client Mr & Mrs Walker
Project Status Planning Variation Application

Sheet Name Ground Floor Plan
Sheet Number 16002-JTD-02-00-DR-20-A-102-P1

Suitability A Purpose Construction
Sheet size A3 Scale 1: 50



J Turner Design Ltd
e - inbox@jturnerdesign.co.uk
m - 07876161715
5 Grange Park Drive, Leeds, LS27 7UR