



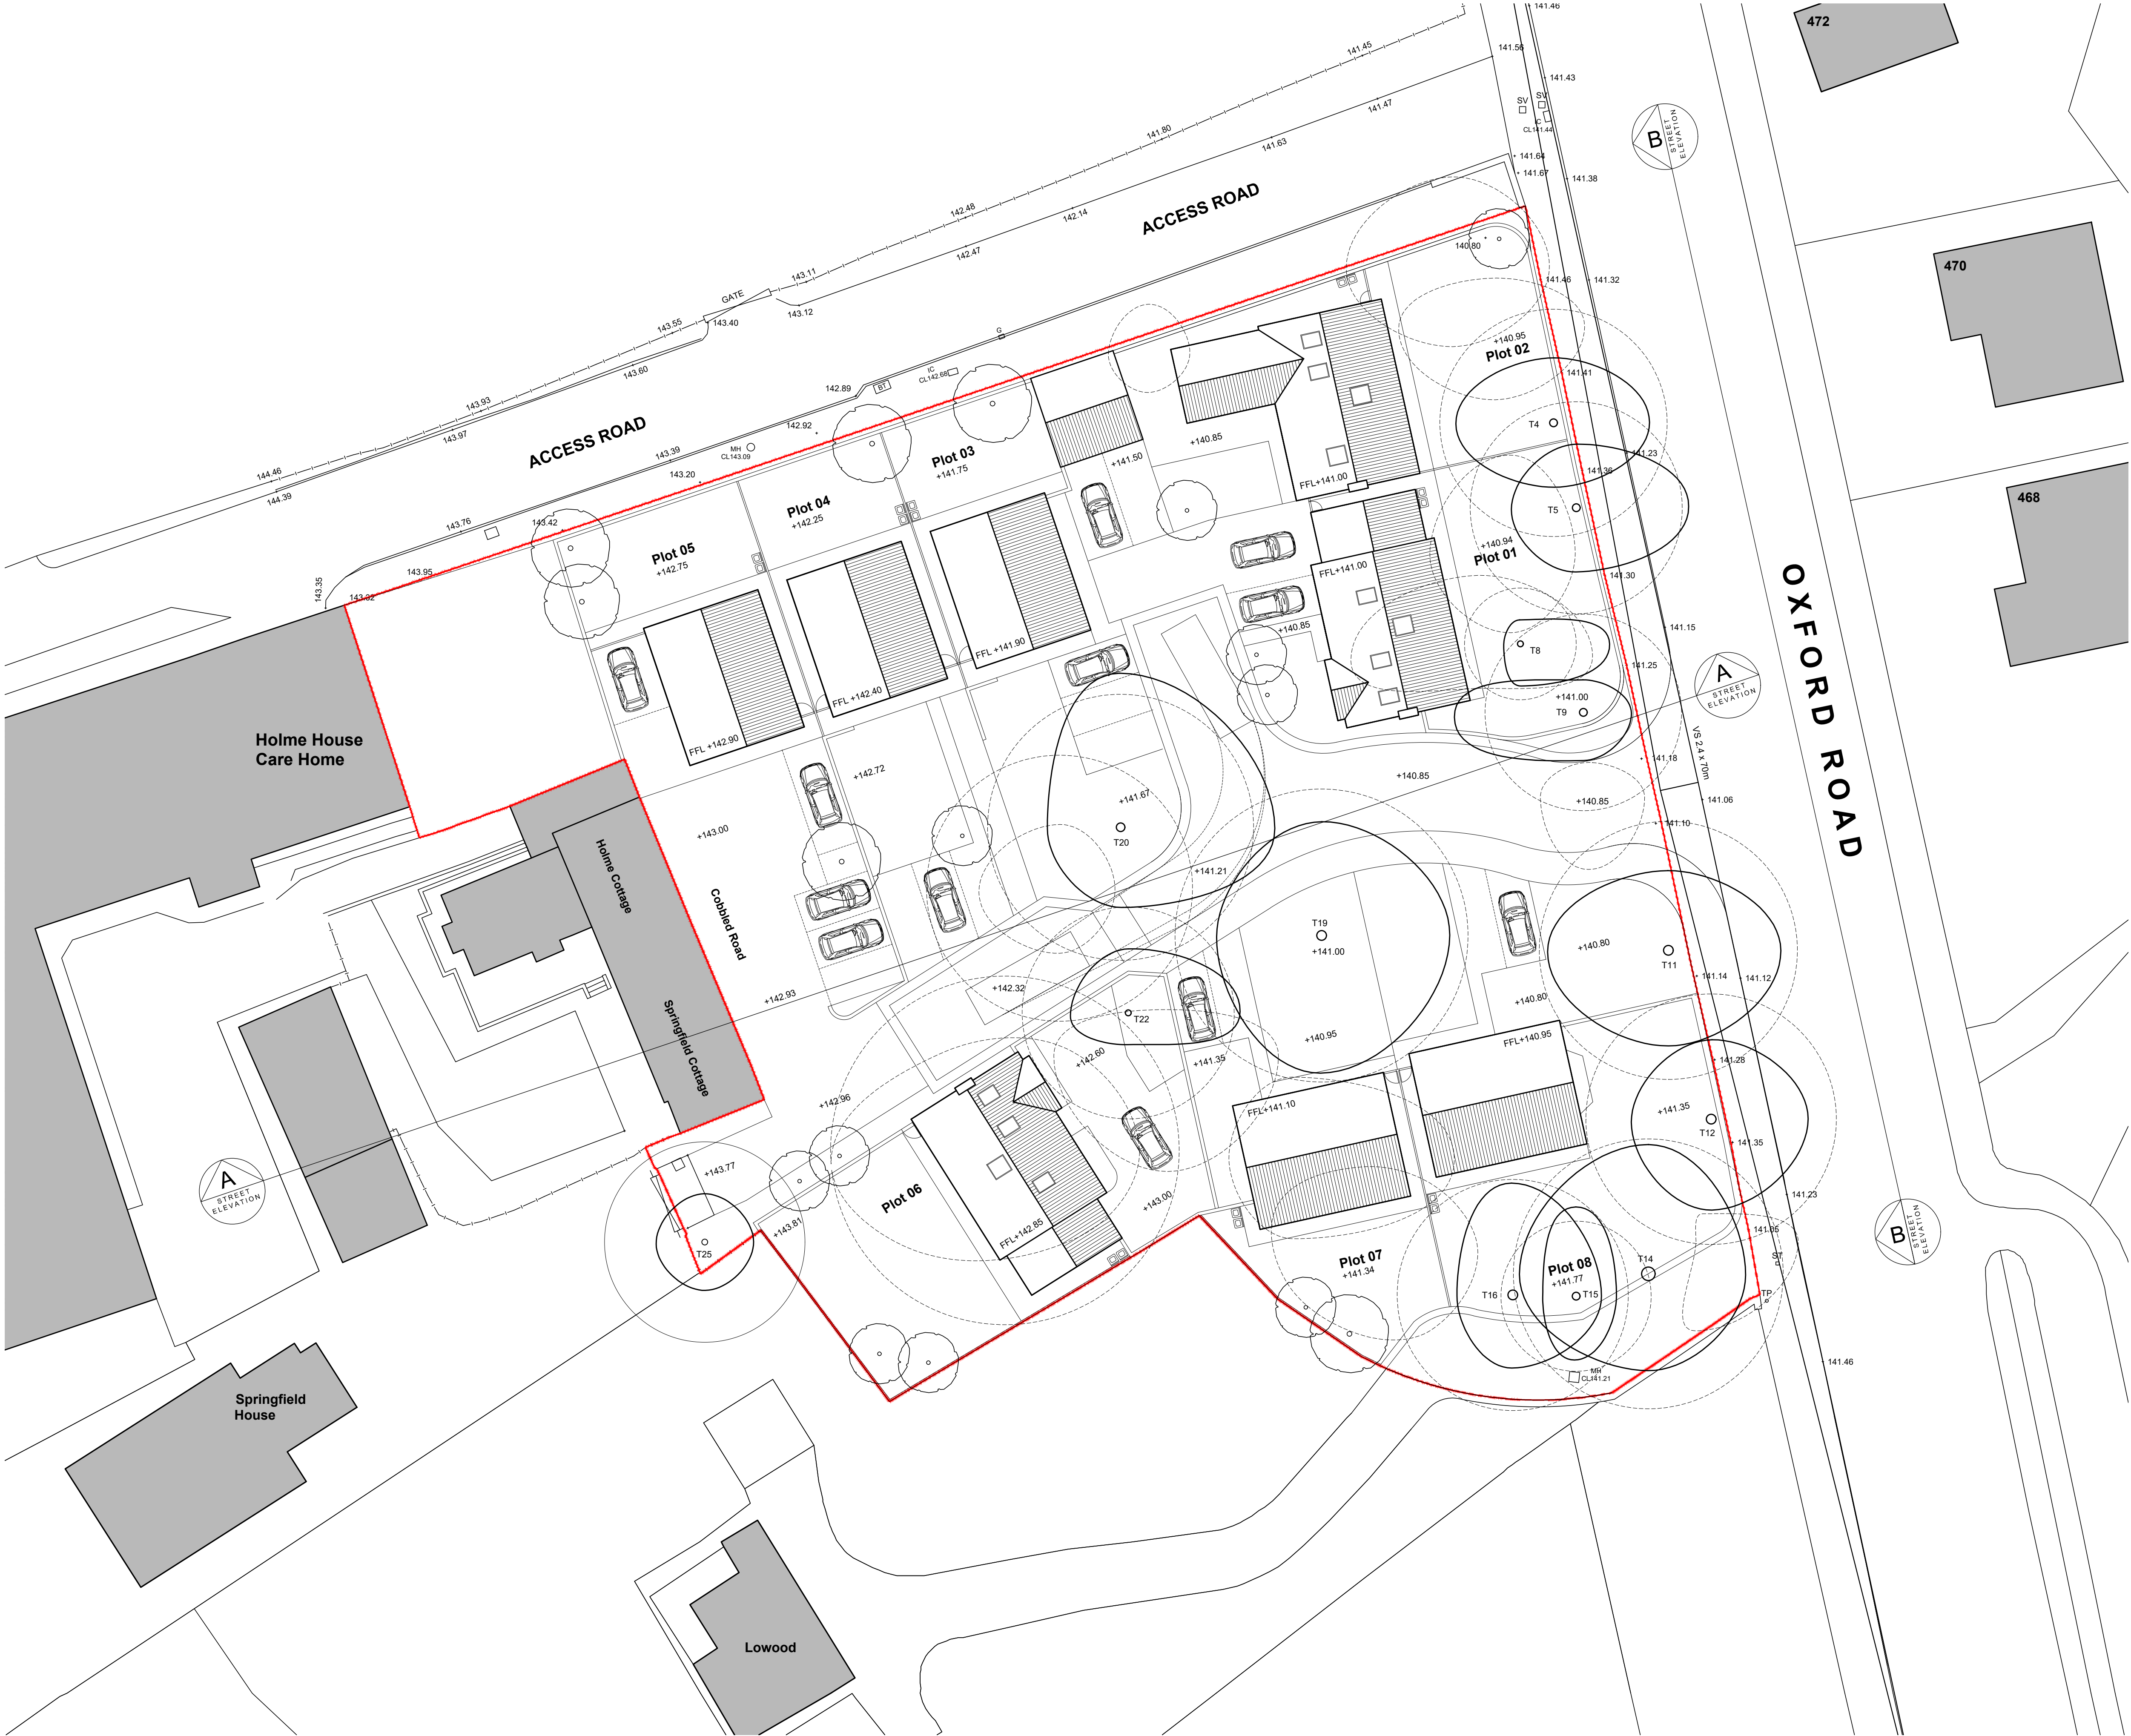

"For the purposes of Planning Consent the following applies to any copy of this drawing made by the Local Authority:
This copy has been made by and with the authority of the person required to make the plan and drawing open to public inspection pursuant to Section 47 of the Copyright, Designs and Patents Act 1988. Unless that Act provides a relevant exception to copyright, the copy must not be copied without the prior permission of the copyright owner. If any copy is made under the authority only the whole drawing including the copyright holder's name and this notice, is to be copied."

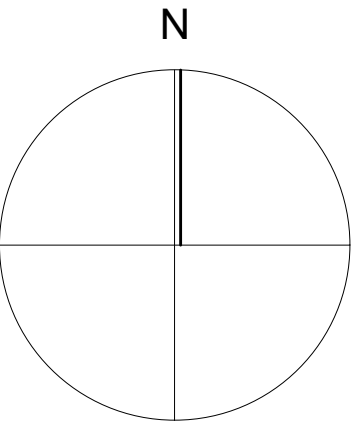

- Key
- Retained Tree
 - Removed Trees
 - New Tree



Rev A: 02.06.2018: T21 removed	
Issue Purpose: PLANNING APPLICATION	
AHJ architects	
The Courtyard 12a Commercial Road Skelmanthorpe Huddersfield HD8 8AA www.ahjarchitects.co.uk	
t 07968944840 e info@ahjarchitects.co.uk	
Client: Mr Cregan	
Project: 1626 Holme House Residential	
Title: Proposed Site Plan	
-	
Drawing Number	
Revision	
1626 – D – 20 – 004 – A	
Issued From	
Date: April 18	
Scale: 1:200 @ A1	
Drawn: BH, Auth: BH	
Do not scale from this drawing. Work to fixed dimensions, and any discrepancy to be reported to the Architect. Refer to larger scale drawings where available.	

PROPOSED SITE PLAN 1:200 @ A1