


PROPOSED FRONT ELEVATION

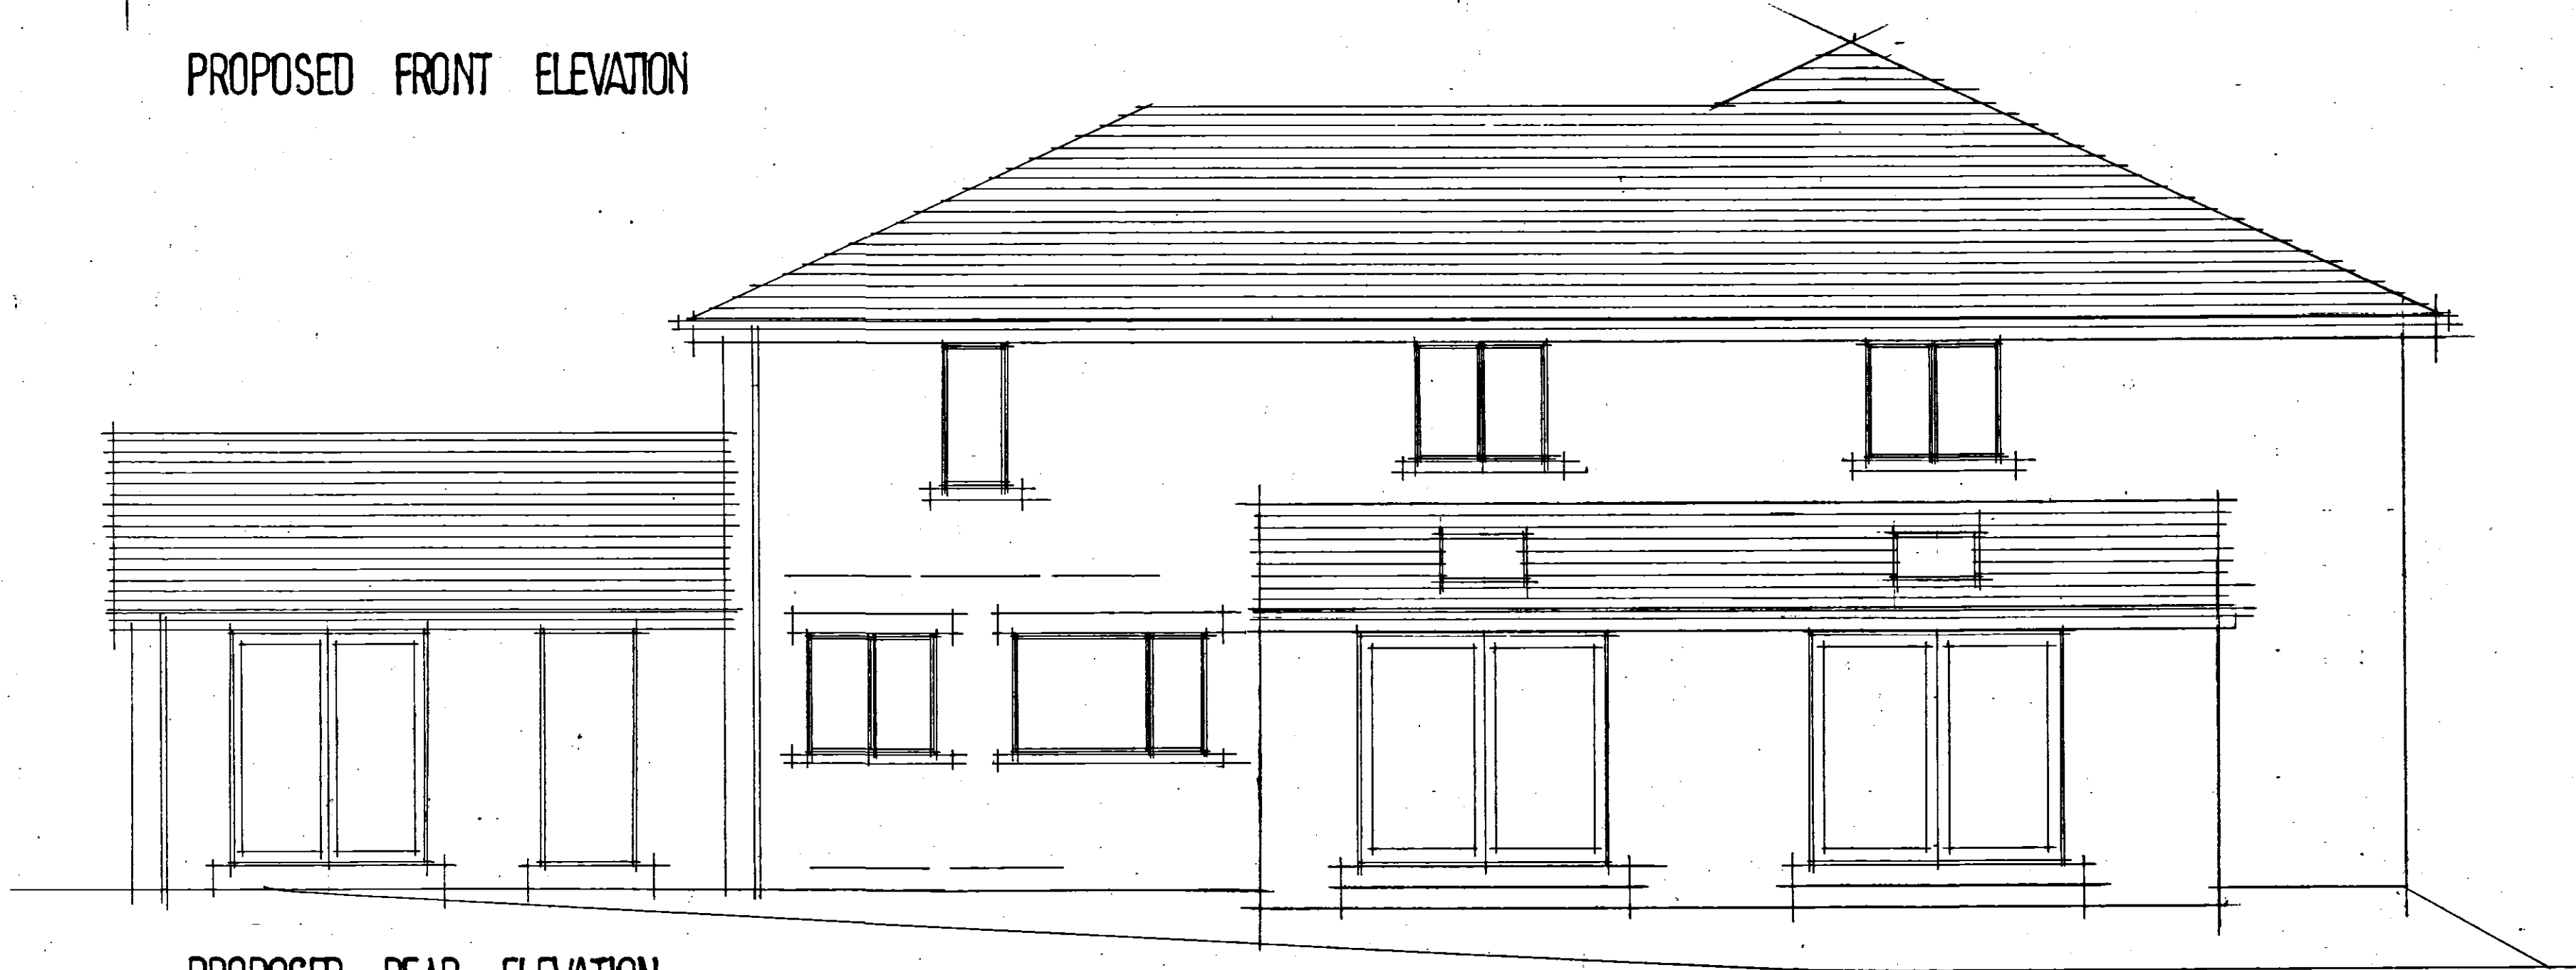

PROPOSED REAR ELEVATION

21 THE GHYLL
FIXBY HUDDERSFIELD
DRG NO 1710-8c SCALE 1:50