



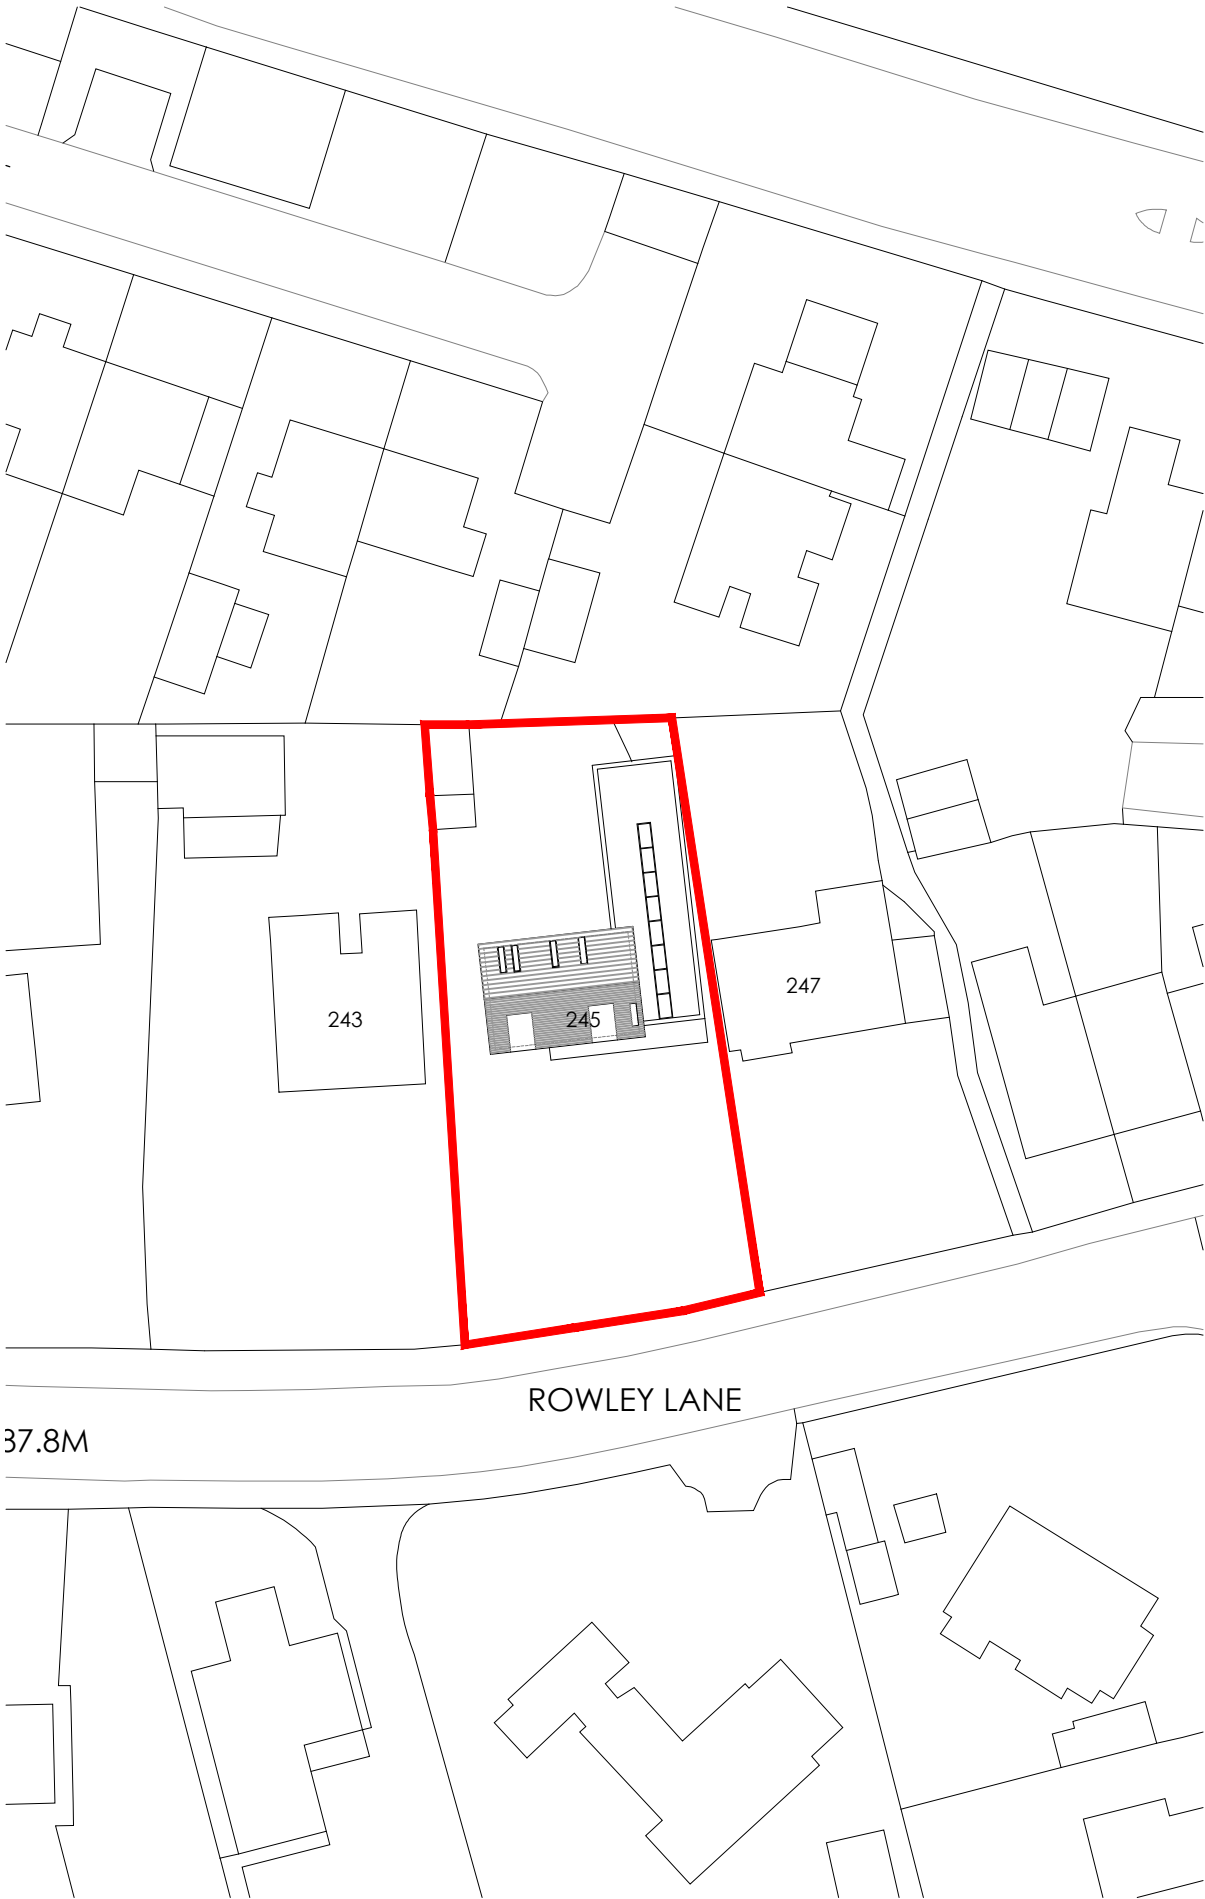



SITE PLAN SCALE 1_500

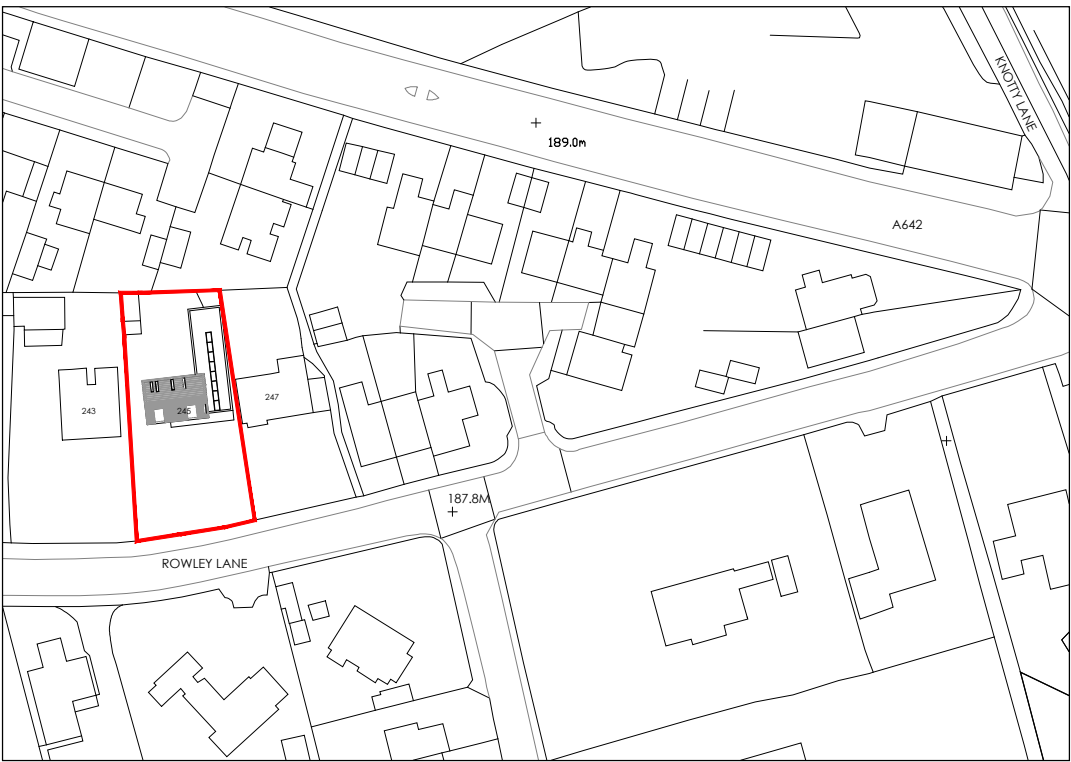

LOCATION PLAN SCALE 1_1250

The drawing is copyright © Eight One Two Architects Ltd. If in doubt... ASK.
Drawing measurements shall not be obtained from scaling from the drawing. All dimensions are to be site verified prior to construction. Any discrepancies are to be reported to Eight One Two Architects Ltd immediately. This drawing is to be read in conjunction with all associated drawings and specifications including all relevant sub-consultants information.

Notes_

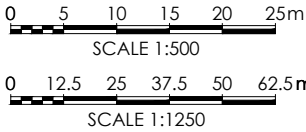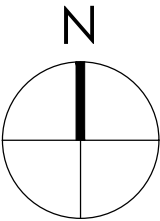

Note:
Surrounding contextual buildings and information are based on received ordinance survey drawings and are shown for illustrative purposes only. assumed site boundary is subject to confirmation to legal confirmation

Note:
Information is based on OS map and received information and is subject to full topographical survey. Assumed site boundary and site constraints subject to legal confirmation. All Legal easements and extent of existing underground services locations are subject to confirmation.

Rev_ Date_ Amendments_ By_ Apr'd_

Eight_OneTwo

A r c h i t e c t s

Tel_ +44 [0]1484 766543
Email_ mail@eightonetwo.co.uk
www.eightonetwo.co.uk
Studio A5_Brooke's Mill_Armitage Bridge_Huddersfield_HD4 7NR

Drawing Status_
PLANNING

Client_
MR & MRS CORBETT

Project_
245 ROWLEY LANE_LEPTON_HUDDERSFIELD

Drawing Title_
SITE & LOCATION PLAN AS PROPOSED

Drawing Scale_	Drawn By_	Checked By_
1:1250 1:500	JaL	JaL
Paper Size_	Drawn Date_	Checked Date_
A3	18-05-2018	29-05-2018

Drawing Number_
18_803 105