




FRONT ELEVATION

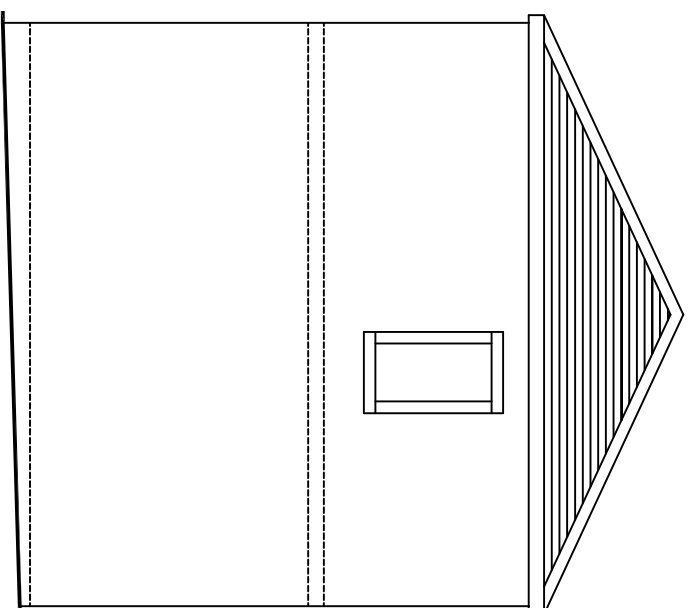


SIDE ELEVATION

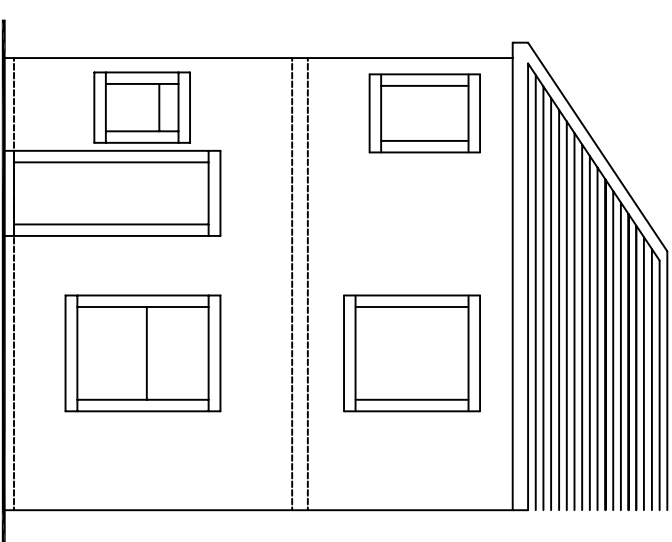

REAR ELEVATION

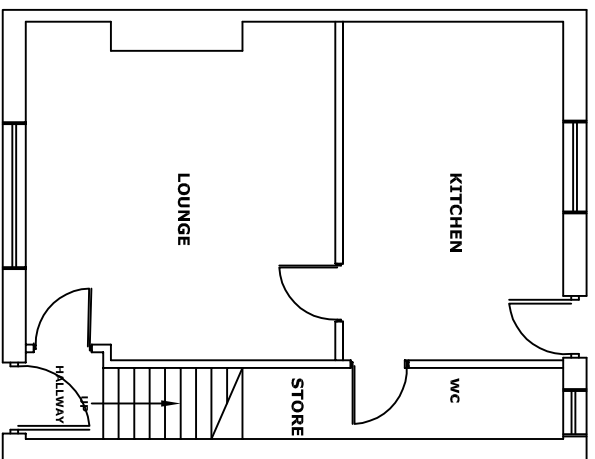

GROUND FLOOR PLAN

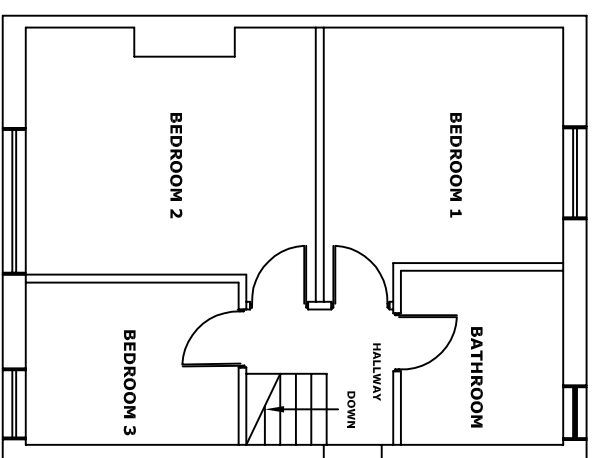

FIRST FLOOR PLAN



www.huddsdesign.com  
103-105, Bradford Rd, Huddersfield, West Yorkshire, HD1 6JZ, Tel: 01484 941051

Job/Title/Client:

MRS SANYA RAANI  
12 BASIL ST, HUDDERSFIELD, HD4 5DP  
REAR EXTENSION

Scale: 1:100 (A3)

Drawing Number:

Date: 14-JUN-2018

HD-A-117-001

Drawn: JA Check: MI Approver:

Revi:  
00

THIS IS A CAD DRAWING & MUST NOT BE MODIFIED MANUALLY. THIS DRAWING IS THE PROPERTY OF ALISHAH DESIGNS. IT IS STRICTLY CONFIDENTIAL AND MUST NOT BE COPIED, TRACED OR LOANED WITHOUT THEIR PERMISSION.

**EXISTING**