


BASIL STREET

13

21

11

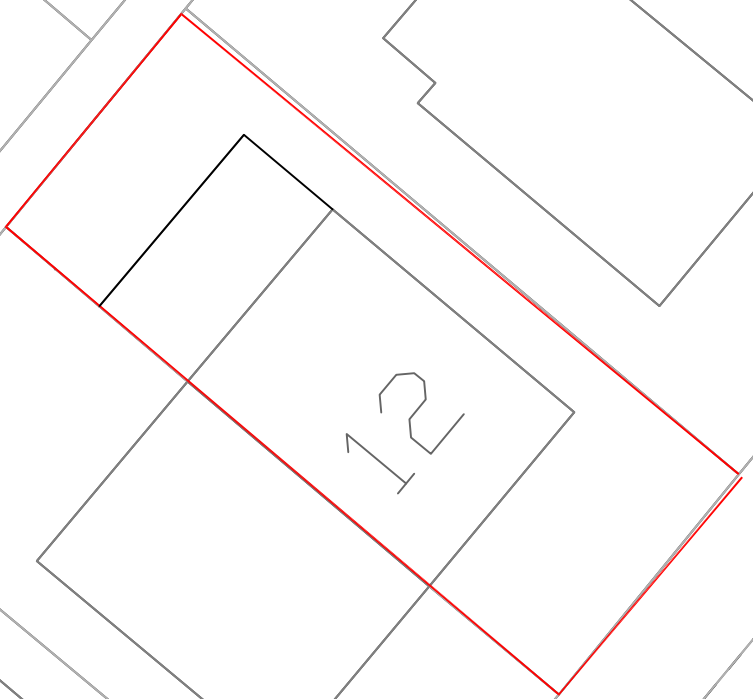

Rev. 1 - Rear Projection reduced to 3.0m



www.huddsdesign.com
103-105, Bradford Rd, Huddersfield, West Yorkshire, HD1 6DZ, Tel: 01484 941051

Job/Title/Client:

MRS SANYA RAANI
12 BASIL ST, HUDDERSFIELD, HD4 5DP
REAR EXTENSION

Scale: 1:200 (A3)

Date: 25-JUL-2018

Drawn: JA

Check: MI

Approved:

Drawing Number:

HD-A-117-005

Rev:

01

PROPOSED SITE PLAN

THIS IS A CAD DRAWING & MUST NOT BE MODIFIED MANUALLY. THIS DRAWING IS THE PROPERTY OF ALISHAH DESIGNS. IT IS STRICTLY CONFIDENTIAL AND MUST NOT BE COPIED, TRACED OR LOANED WITHOUT THEIR PERMISSION.