



Drawing No.	Rev No.
AIC004 -003	A

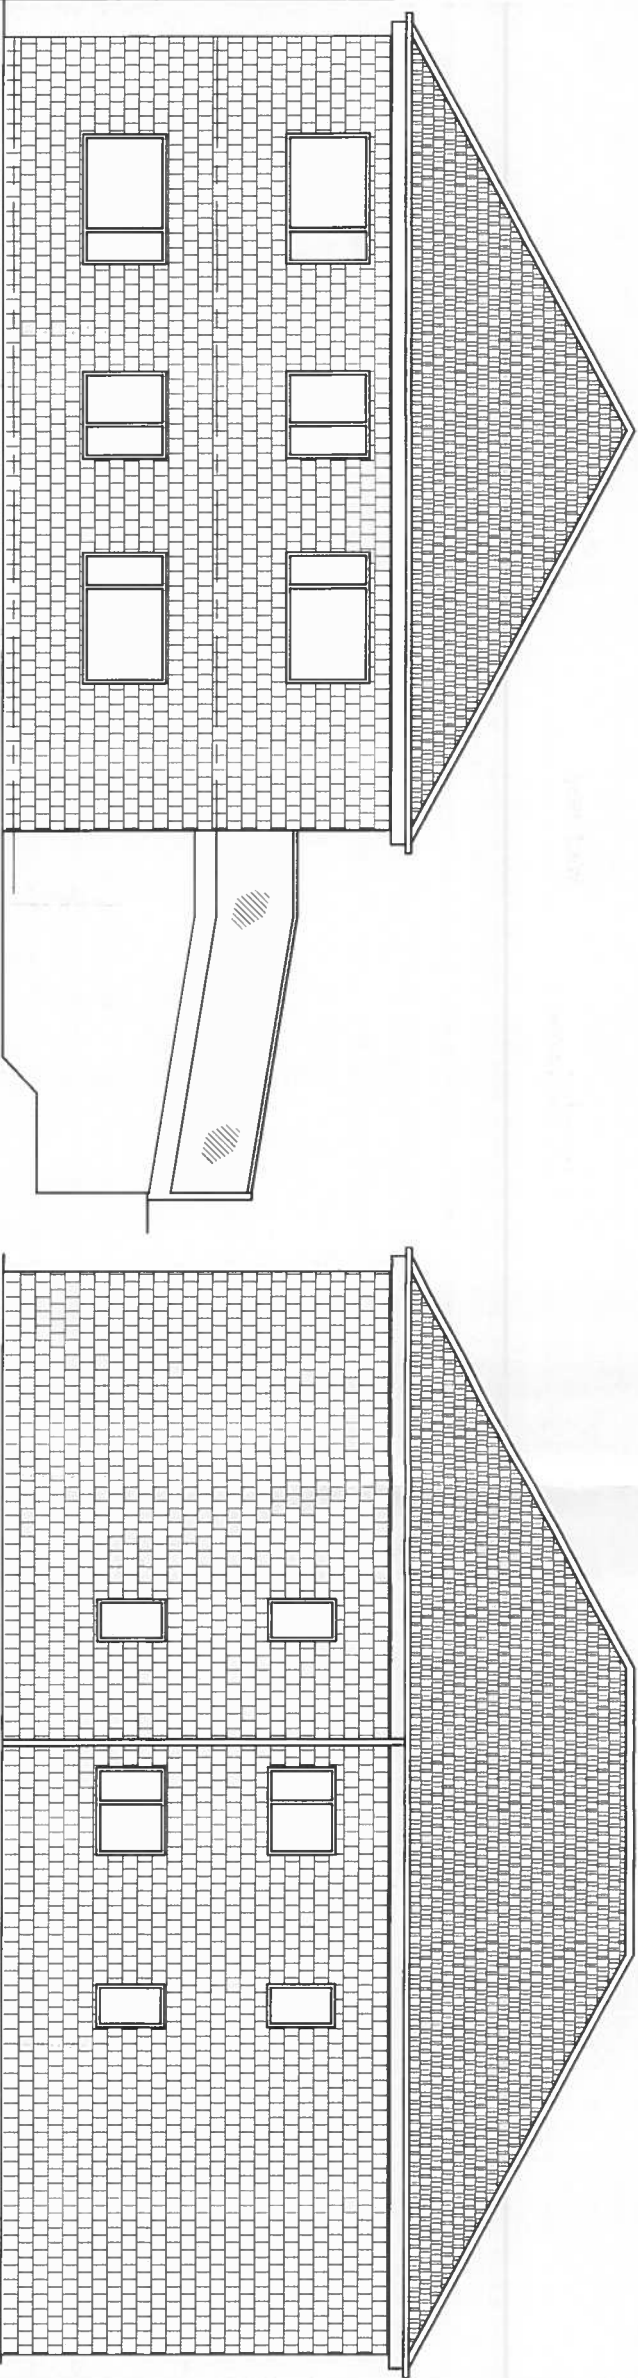

PROPOSED FRONT ELEVATION (FROM ROYD STREET)
SCALE 1:100 AT A3

PROPOSED SIDE ELEVATION
SCALE 1:100 AT A3

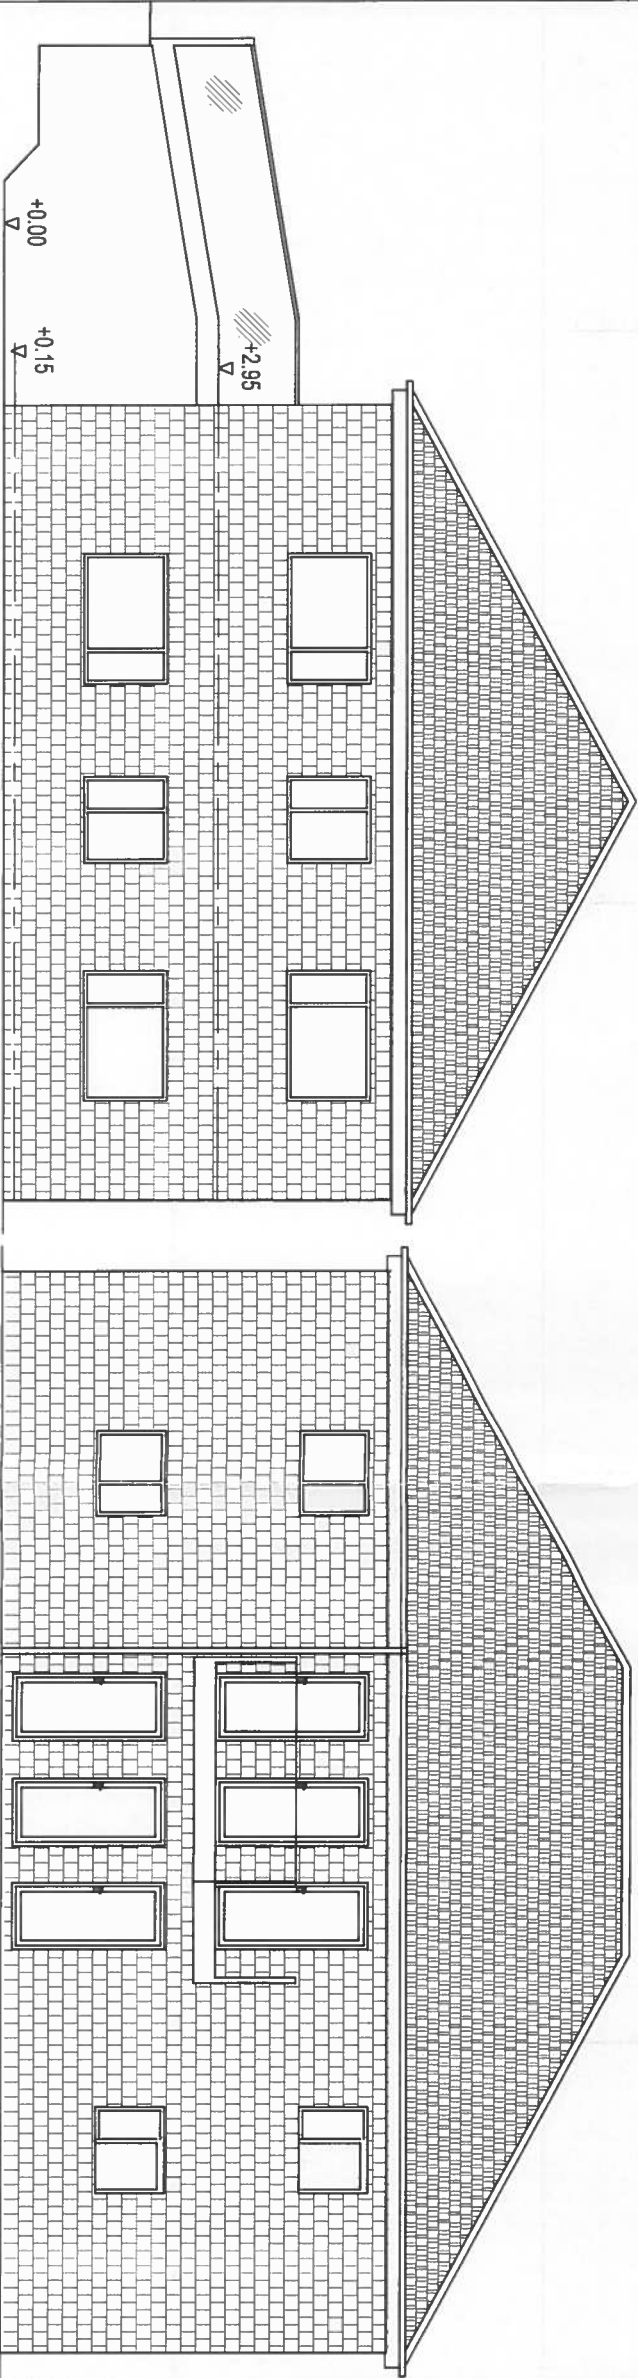

PROPOSED REAR ELEVATION
SCALE 1:100 AT A3

PROPOSED SIDE ELEVATION
SCALE 1:100 AT A3

DO NOT SCALE: Contractor to check all dimensions and report any omissions or errors

NOTES

A	Internal layout changed	JRB			30/11/17
Rev	Description	By	Chk	App	Date

JRB DESIGNS LTD
1 Saville Road
Cudworth
S62 8JF
Tel: 01226 383542
Fax: 01226 380078
Mob: 07970 541192
Email: john@jrbdesigns.co.uk
This drawing is copyright © Jrbdesigns Ltd.

Client
**ASPIRE IN THE COMMUNITY
THE GATE
BARNSLEY RD. DODWORTH
BARNSLEY S75 3JR**

Drawing Title
PROPOSED ELEVATIONS

Address
**RUSHBROOK HOUSE
106 ROYD STREET
LONGWOOD
HUDDERSFIELD HD3 4RB**

Project Title:
**PROPOSED RESPITE
CARE ACCOMODATION ANNEX**

Purpose of Issue:
CONSTRUCTION

Drawing Status		FIRST ISSUE			
Scale at A3	AS SHOWN	Drawn By	JRB	Date	16/02/2017
Checked By		Date	16/02/2017	Approved By	
Project No.	AIC004	Drawing No.	003	Date	16/02/2017
				Revision	A
APPROVAL	☒ INFORMATION	☐ TENDER	☐ CONTRACT	☐ CONSTRUCTION	☐