

PROJECT INFORMATION

Client.
Mr Imran Maniyar

Address.
15 Oxford Road, Dewsbury, West Yorkshire,
WF13 4LN

Project Title.
Introduction of Double Storey Rear Extension
with Associated Internal Alterations

DRAWING DETAILS

Project Ref.
IQ17.064.P

Drawing Title.
Existing Floor Plans

Drawing Type.
Existing

Drawing No.
03

Scale.
1:50 @ A1
1:100 @ A3

Drawn/Checked.	Description.	Rev.
ED/MAI	Planning Application	-

NOTES

This drawing is for information only.




The Studio. No. 96 Blacker Road, Huddersfield,
HD1 5HN

Tel. +44 (0)1484 309 394
Email. studio@iq-arch.com


Web. www.iq-arch.com

This drawing and design is the copyright of 'Studio IQ' and may not be reproduced, retained or disclosed to any unauthorised person in any form whatsoever without prior express or written consent. Figured dimensions to be taken in preference to those scaled. All dimensions to be checked on site and taken in preference to those shown.

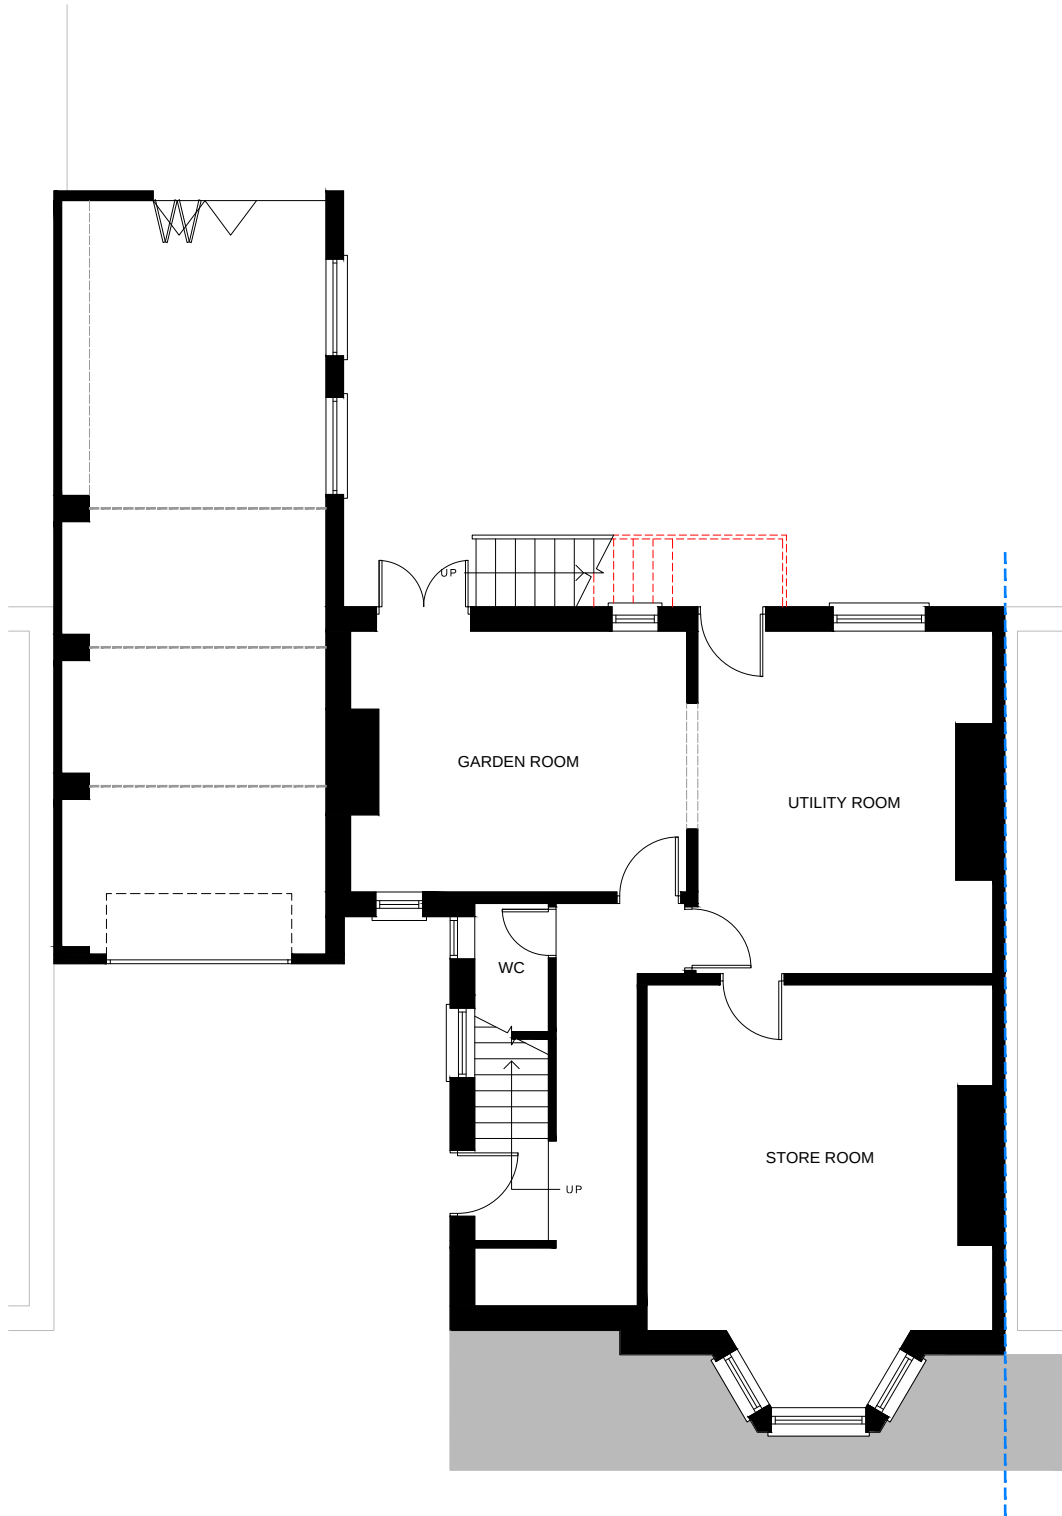

EXISTING LOWER GROUND FLOOR PLAN

Scale 1:100 at A3

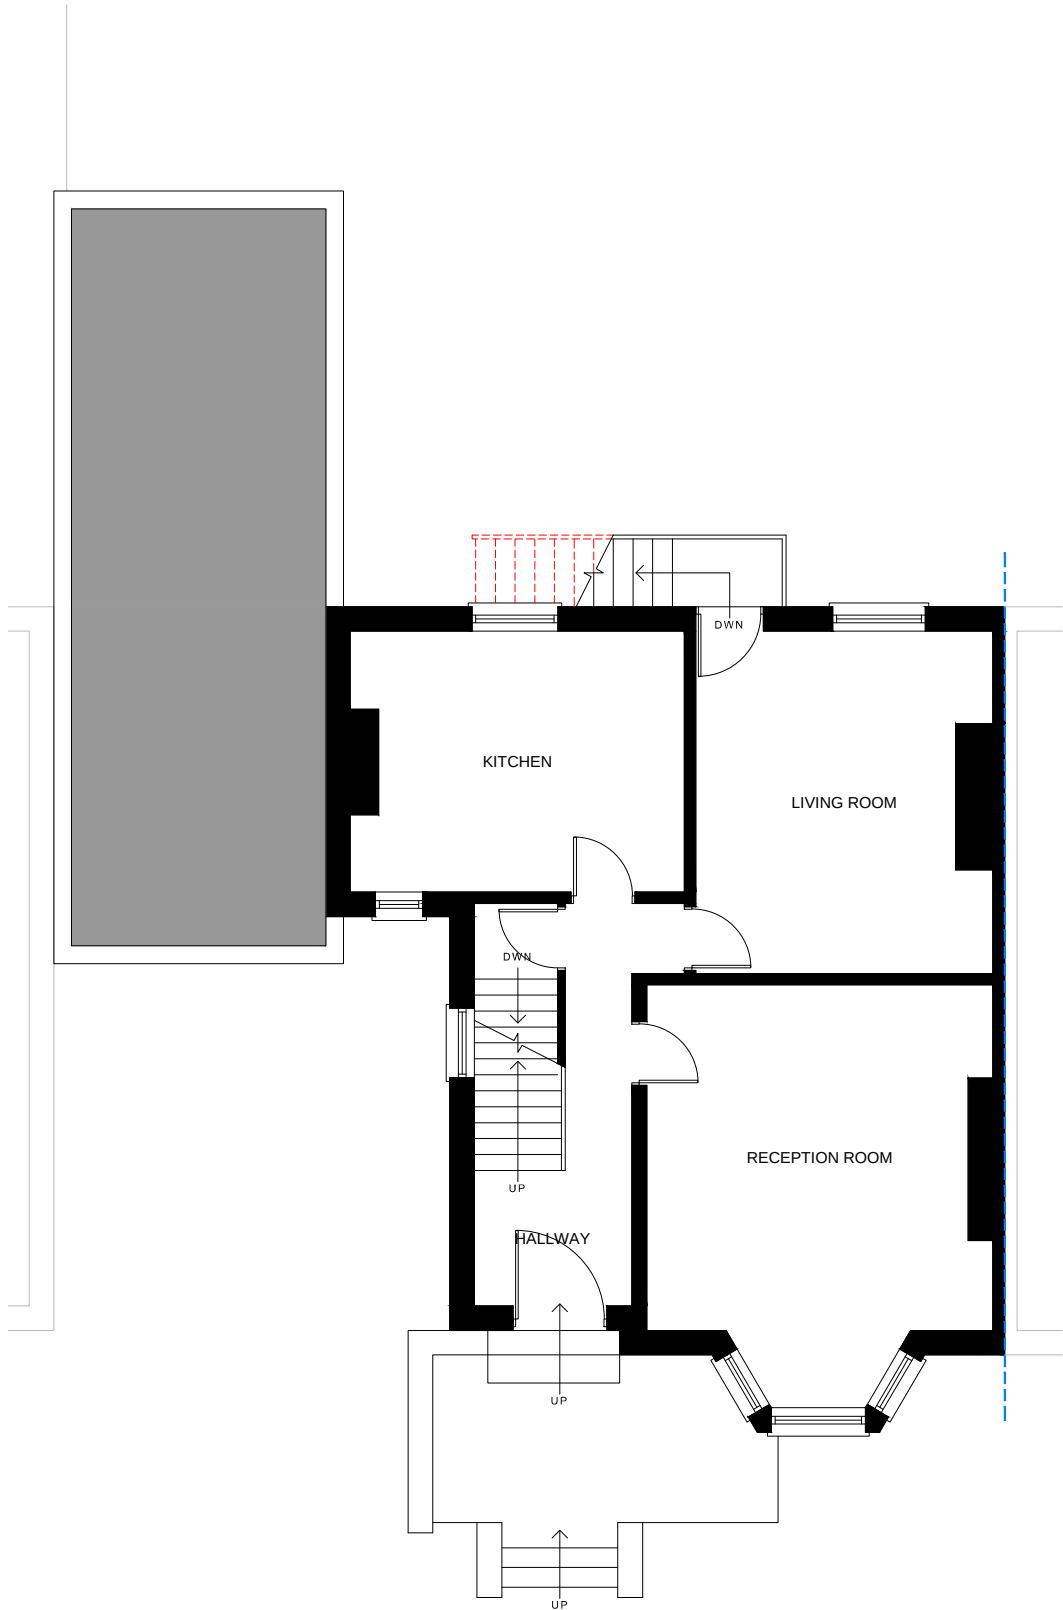

EXISTING GROUND FLOOR PLAN

Scale 1:100 at A3