




South West Elevation
1 : 50



North East Elevation
1 : 50



North West Elevation
1 : 50

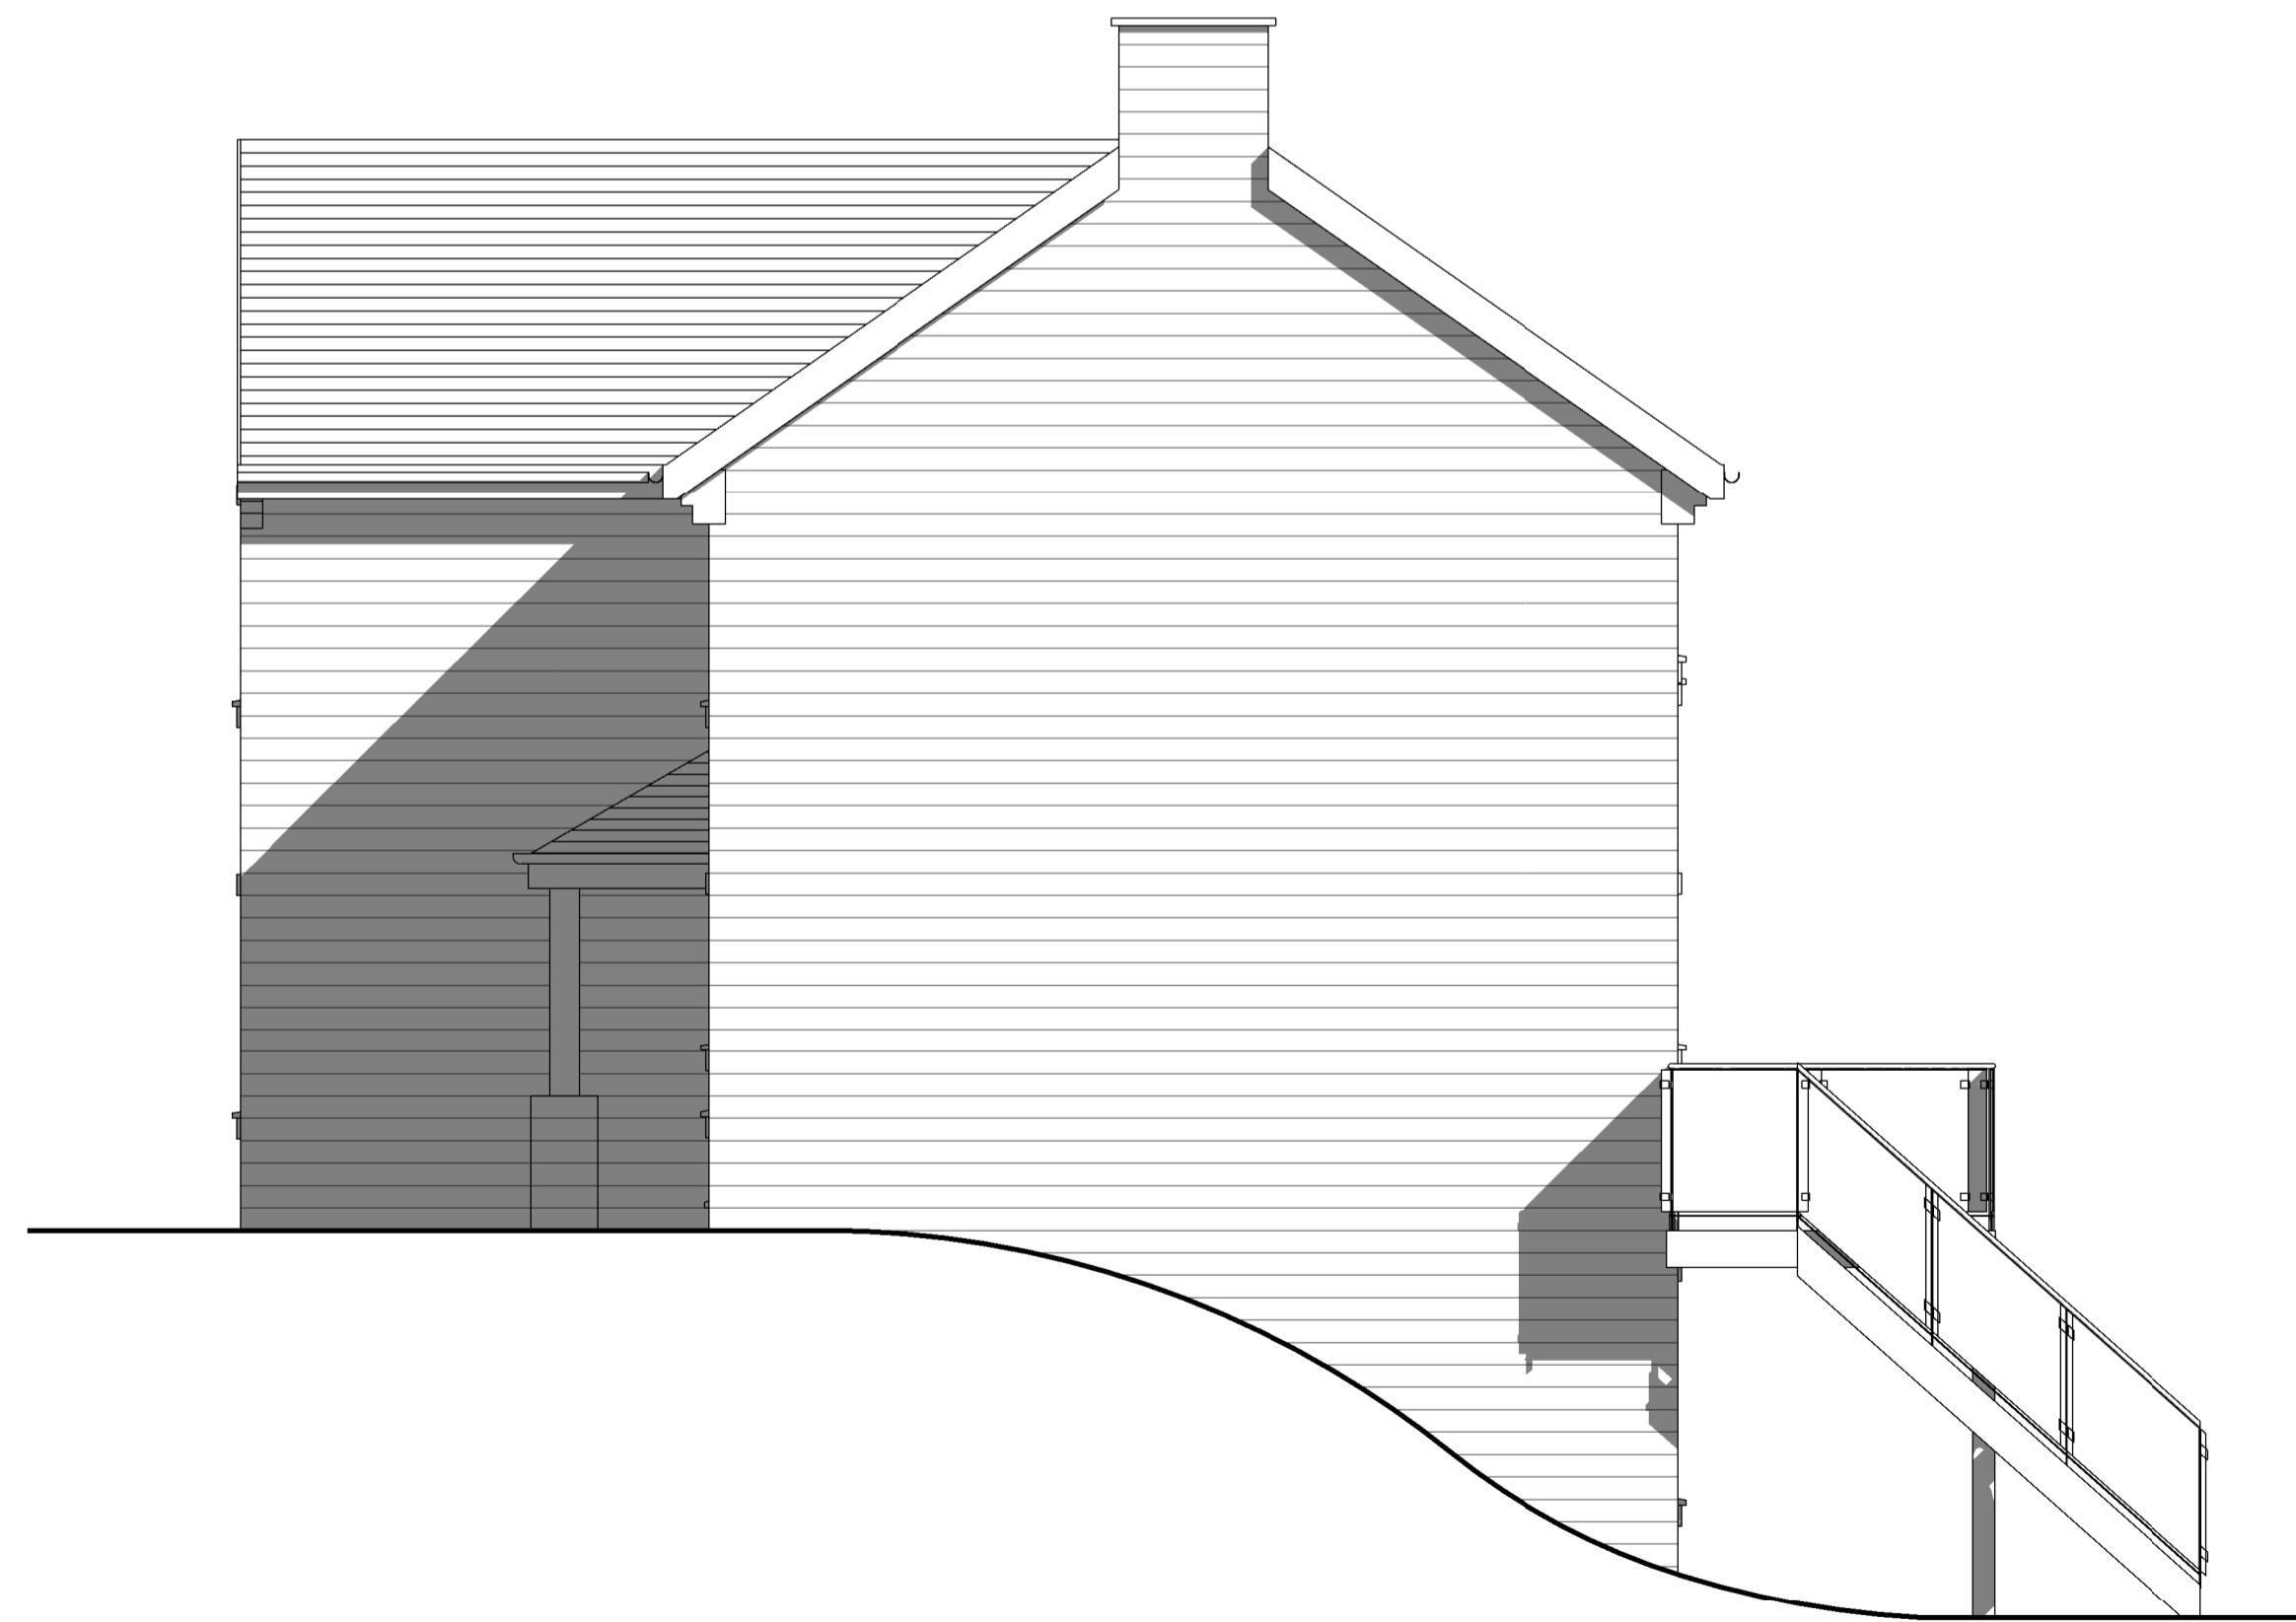

South East Elevation
1 : 50

Rev	Description	Iss	Drawn	Checked	Date
A	Issued to planning	MW			25.09.17

Document Status : **S2** Purpose of Issue: **FOR INFORMATION**

MARTIN WALSH
ARCHITECTURAL
MWA

Firth Buildings, 99 - 103 Leeds Rd, Dewsbury, WF12 7BU t: 01924 464342
e: info@martinwalsh.co.uk w: www.martinwalsh.co.uk

Project:
Proposed dwelling, garage and annex accommodation
66 Old Lane, Birkenshaw

Title:
Proposed Dwelling Elevations

Client:
Mr N Sharp

MWA Project	Scale	Original Paper Size	Paper Orientation	Drawn
6154	1 : 50	@A1	Landscape	MM

File Identifier	Project	Originator	Volume	Level	Type	Role	Number	Revision
NSOL - MWA - XX - XX - DR - A - 0004								A

Copyright © 2018 Martin Walsh Architectural. All Rights Reserved.
Martin Walsh Architectural is the trading name of Martin Walsh Architectural Limited. Registered in England Number 4496049