



NOTE: ALL DIMENSIONS SHOWN ARE PROVISIONAL DIMENSIONS ONLY & SHOULD NOT BE READ AS EXACT MEASUREMENTS. THESE MAY NEED TO BE ALTERED DUE TO SITE CONSTRAINTS/ INSPECTION. THE DRAWINGS AND DESIGN ARE THE COPYRIGHT OF LDVYL & SHOULD NOT BE RE-PRODUCED WITHOUT PRIOR PERMISSION.

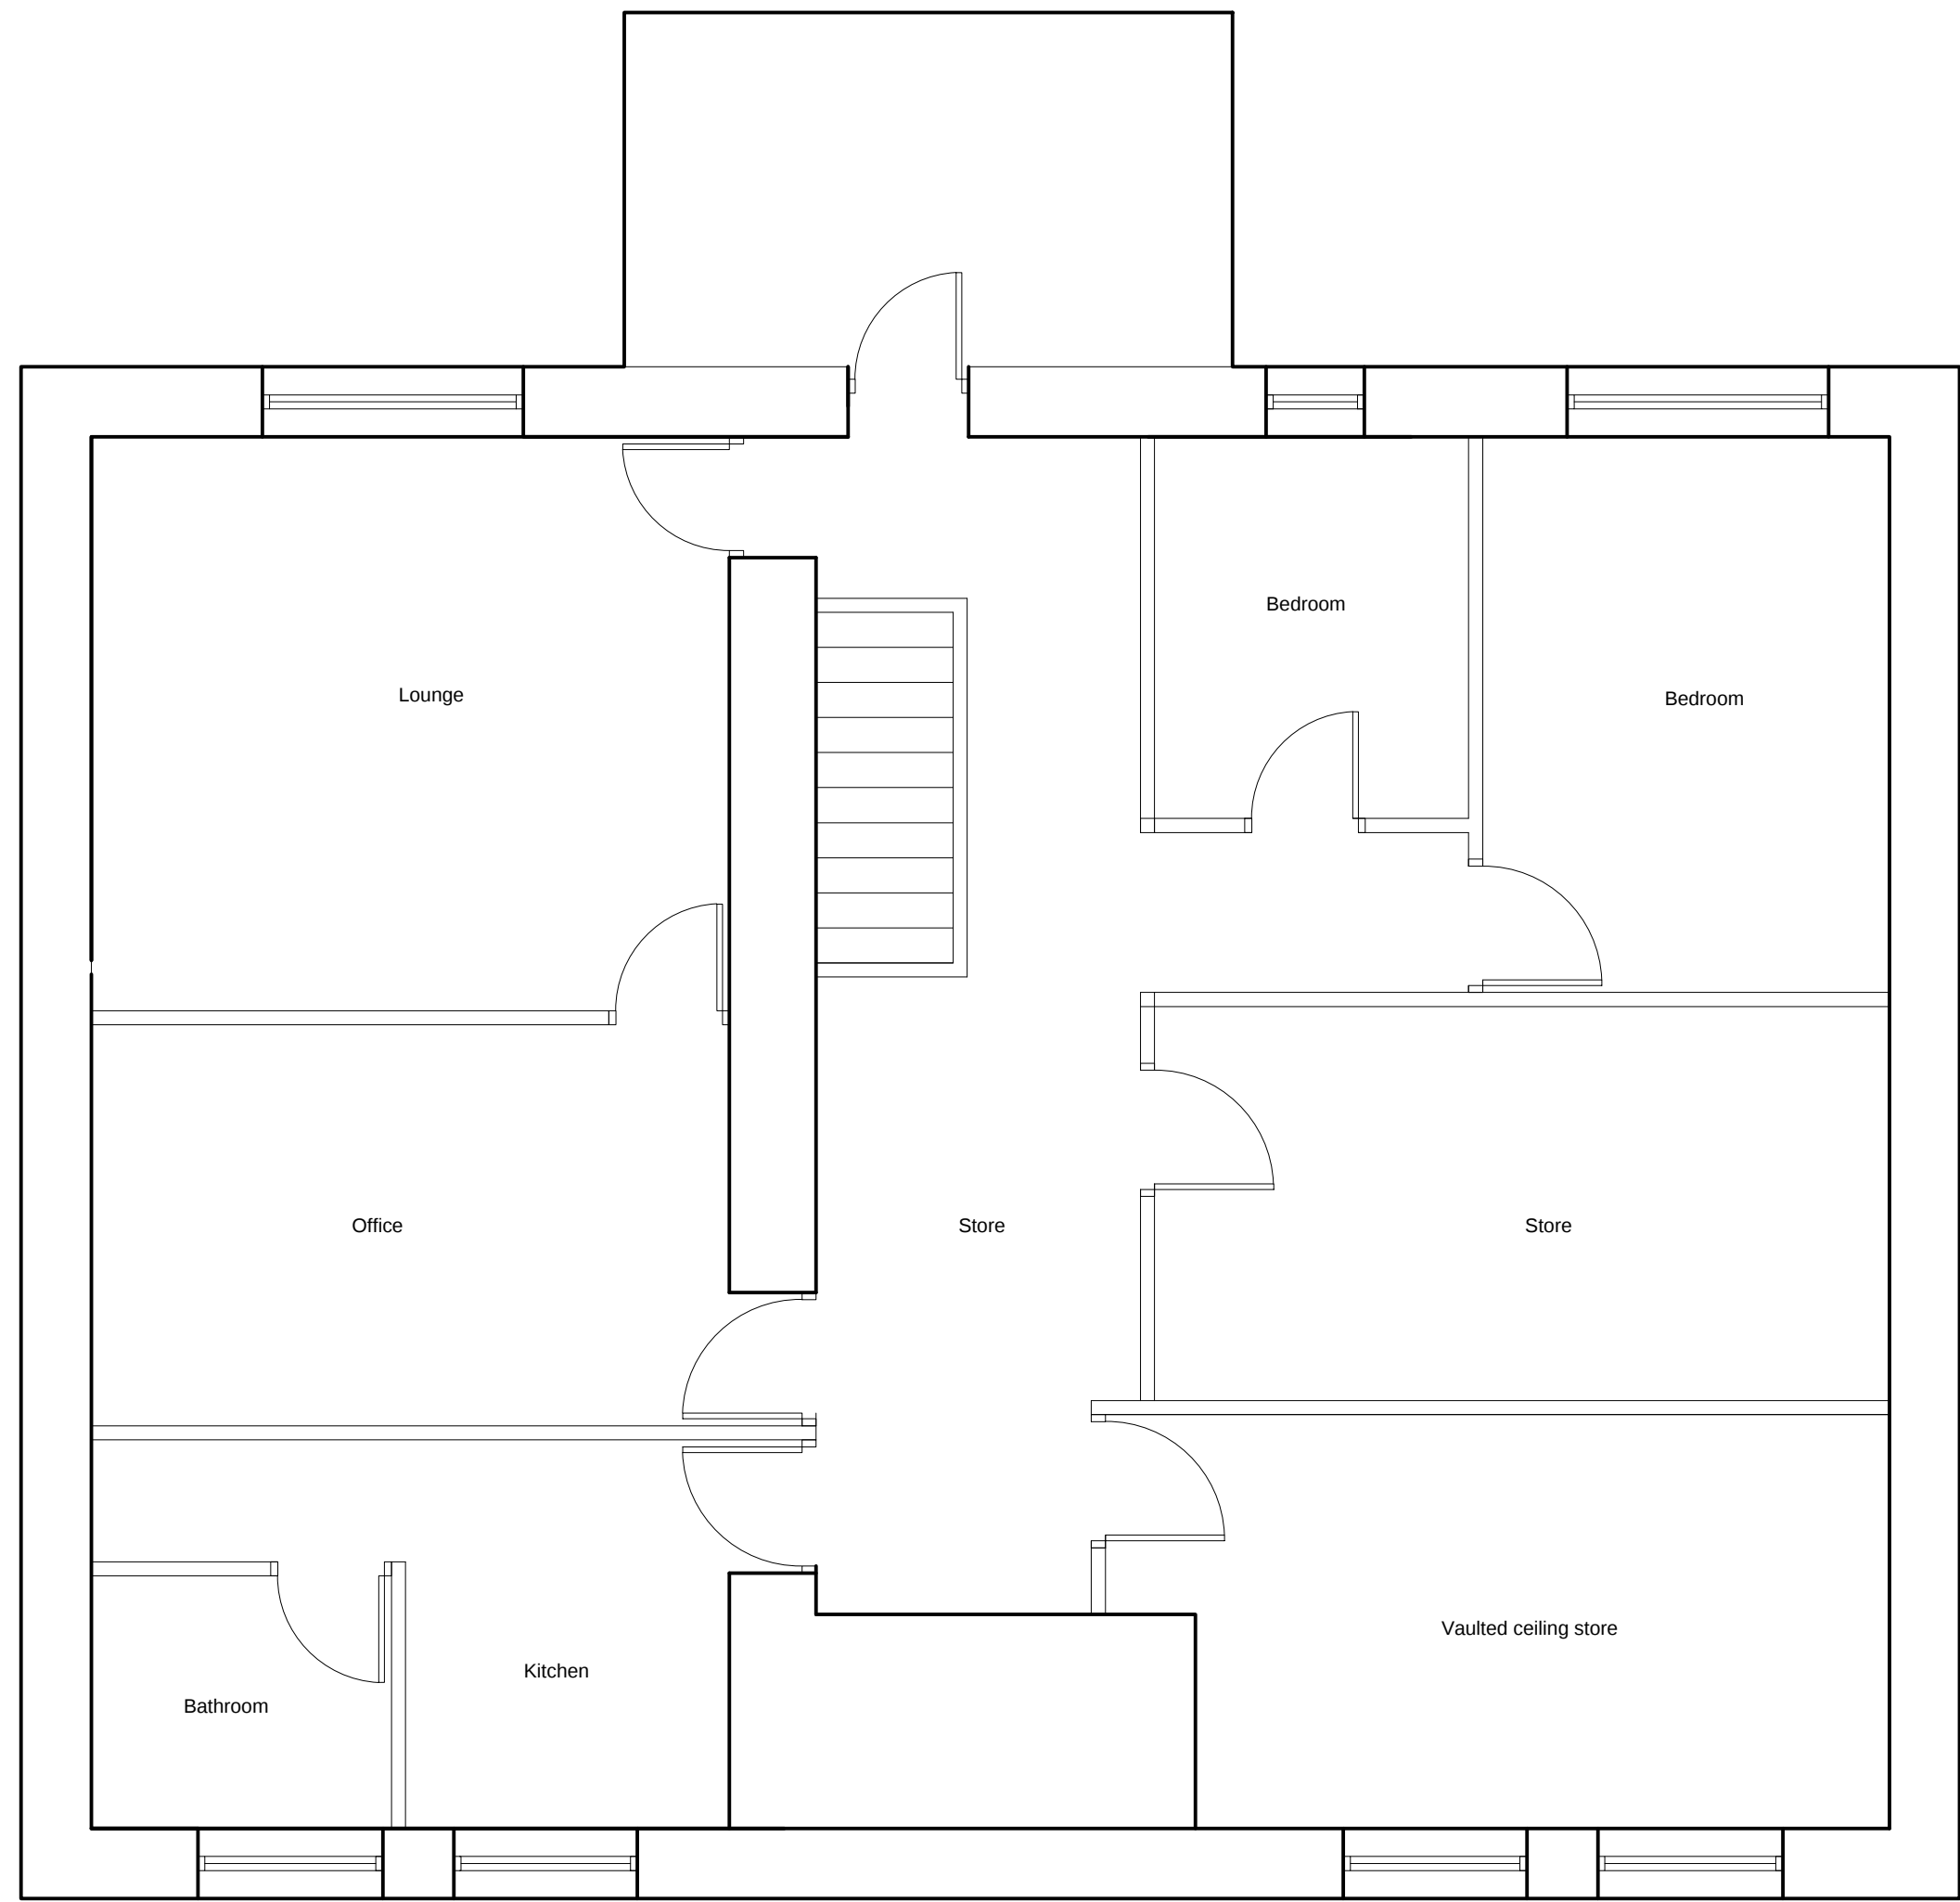


EXISTING LOWER GROUND FLOOR PLAN
SCALE 1:50

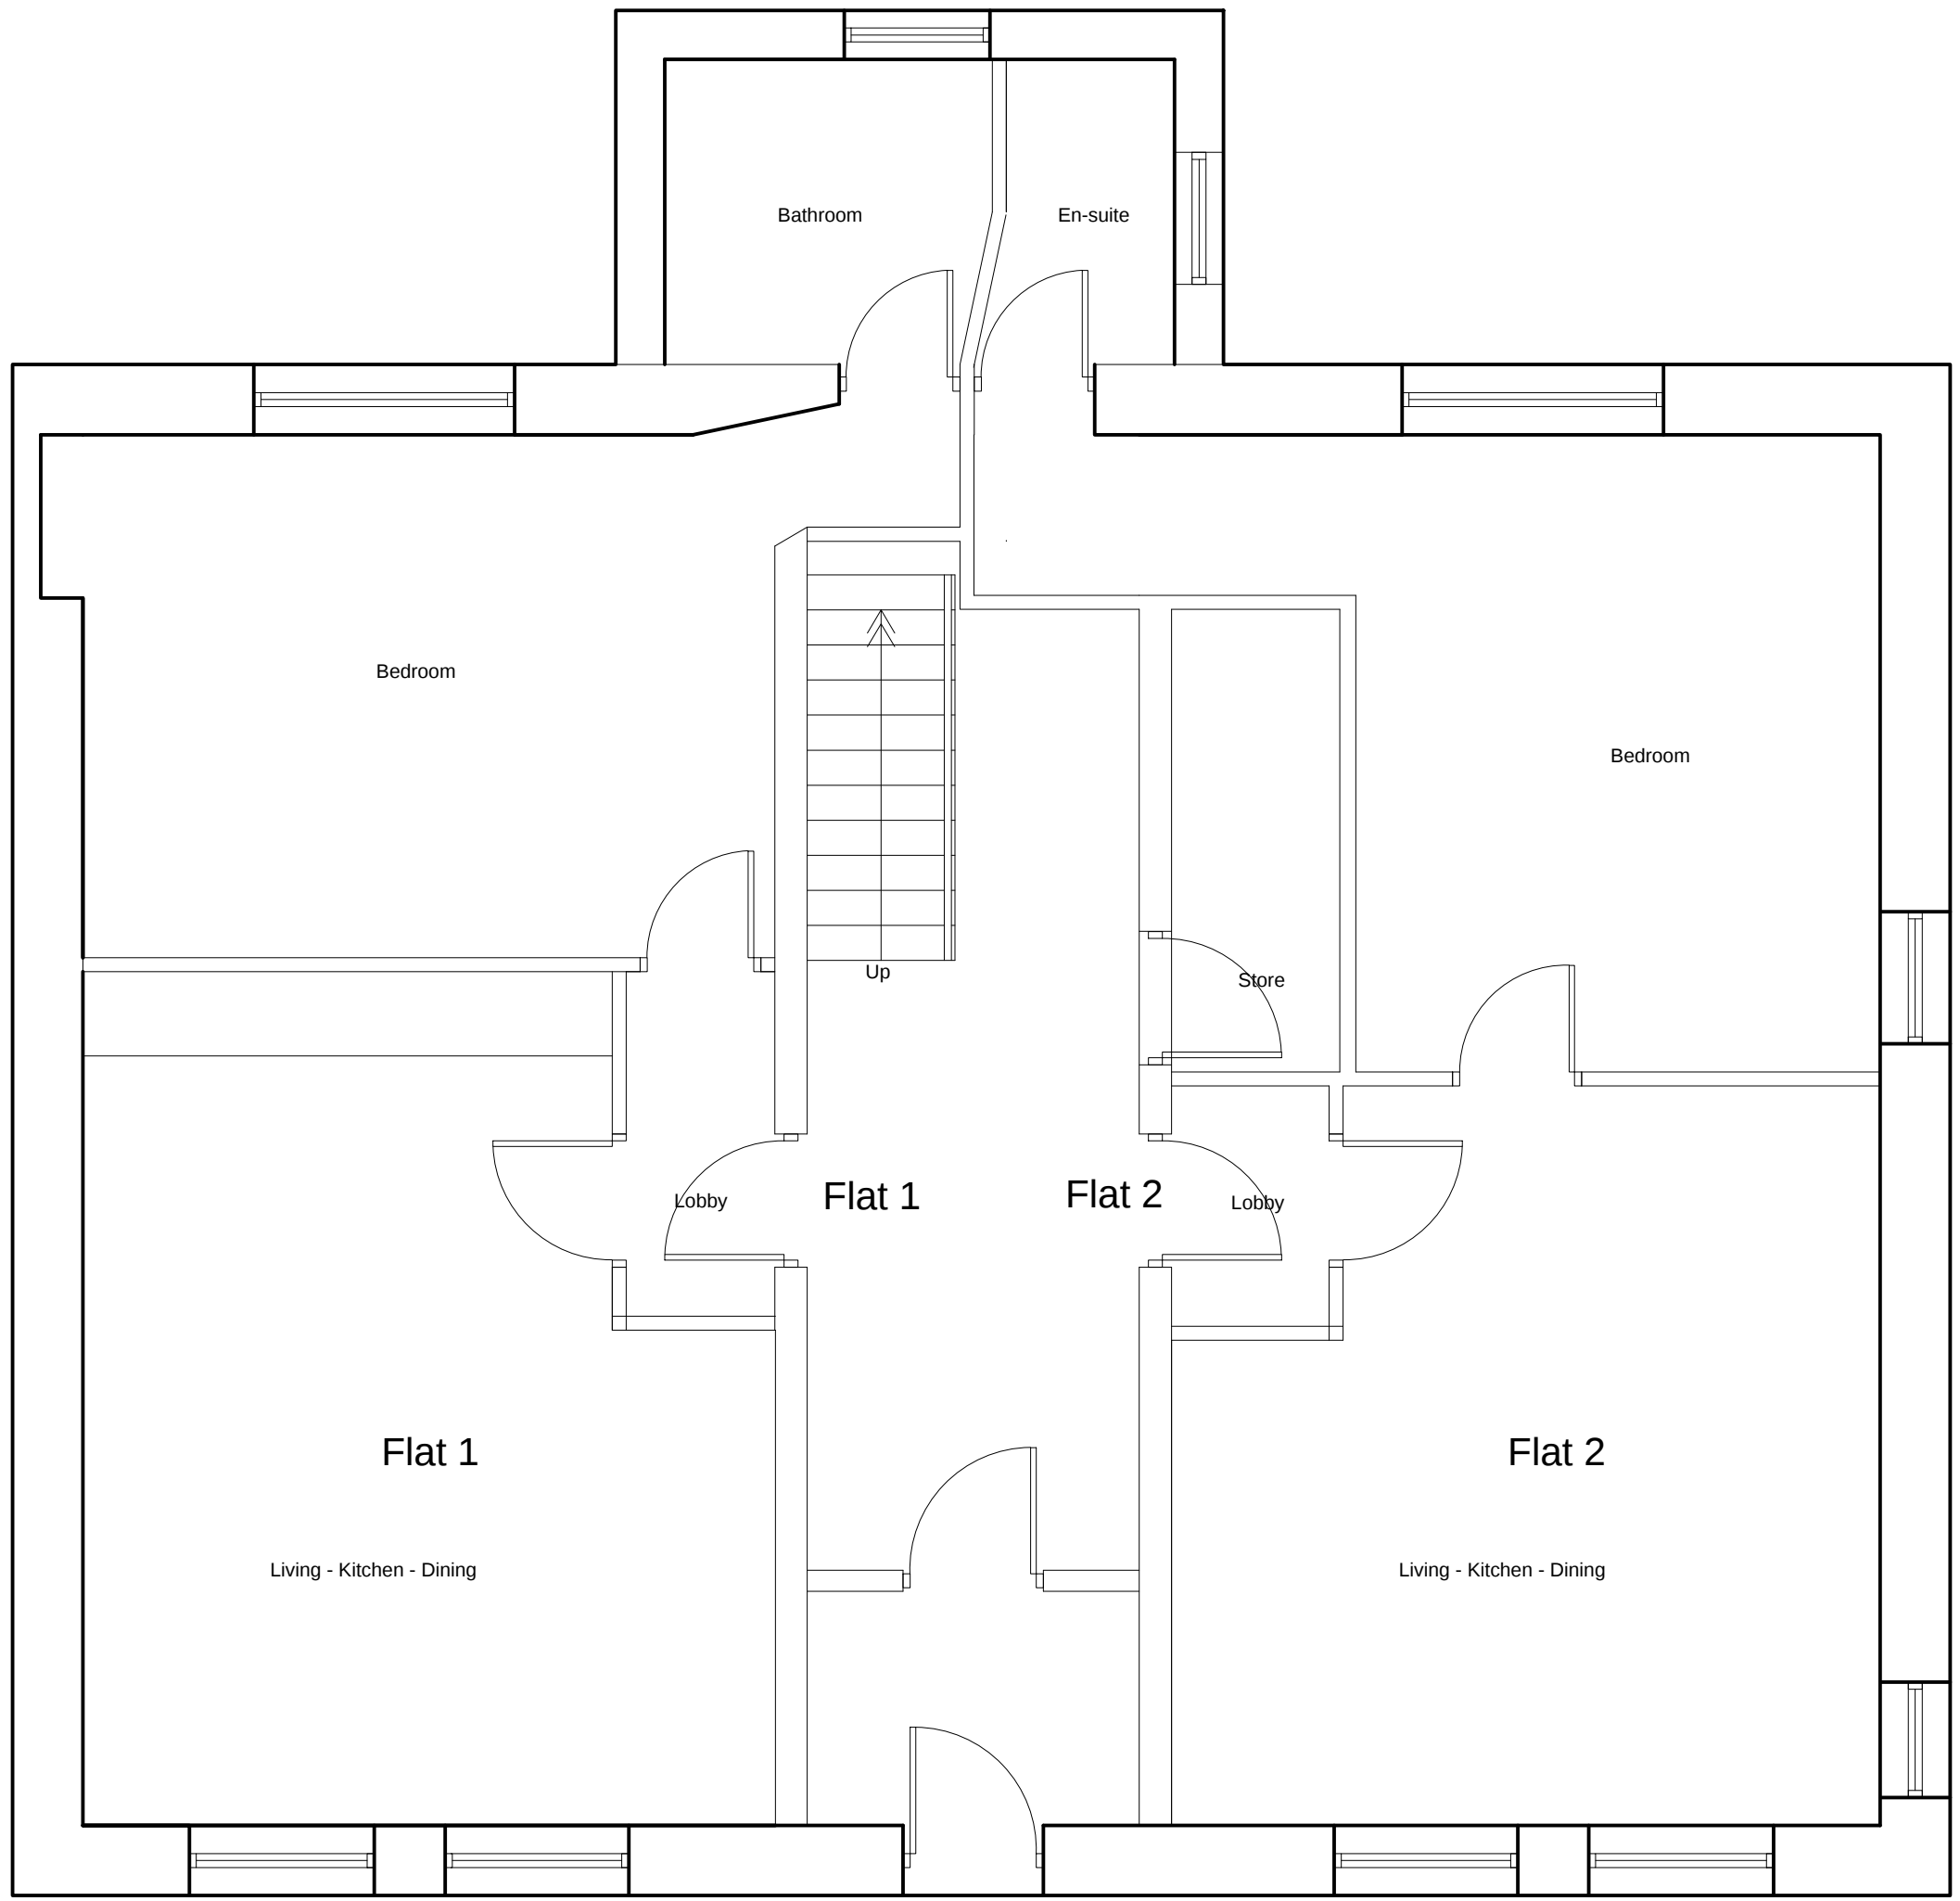

EXISTING GROUND FLOOR PLAN SCALE 1:50



REAR ELEVATION AS EXISTING
SCALE 1:100

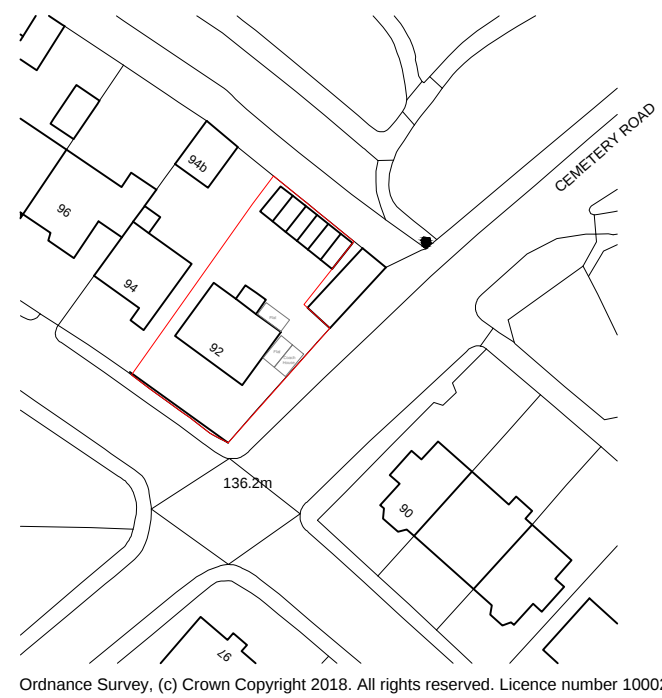

LOCATION PLAN 1:1250

DRAWING DESCRIPTION

PLANS AS EXISTING

JOB REF:
92 NEW NORTH ROAD, EDGERTON
HUDDERSFIELD

CLIENT
MR & MRS DEAN

DRAWN BY
DATE MARCH 2018
CHECKED

SCALE 1:50 @ A1
DRAWING NO.
0060/00-01
REVISION
-



L'Arche Developments (Yorkshire) Ltd
NO 3 The Old Brickworks
Top o' th Bank, Thurstonsland
Huddersfield
mail@larchedevelopments.co.uk
Company Reg: 5145594 VAT Reg: 34550355