



NOTE: ALL DIMENSIONS SHOWN ARE PROVISIONAL DIMENSIONS ONLY & SHOULD NOT BE READ AS EXACT MEASUREMENTS. THESE MAY NEED TO BE ALTERED DUE TO SITE CONSTRAINTS/ INSPECTION. THE DRAWINGS AND DESIGN ARE THE COPYRIGHT OF LD/YYL & SHOULD NOT BE RE-PRODUCED WITHOUT PRIOR PERMISSION

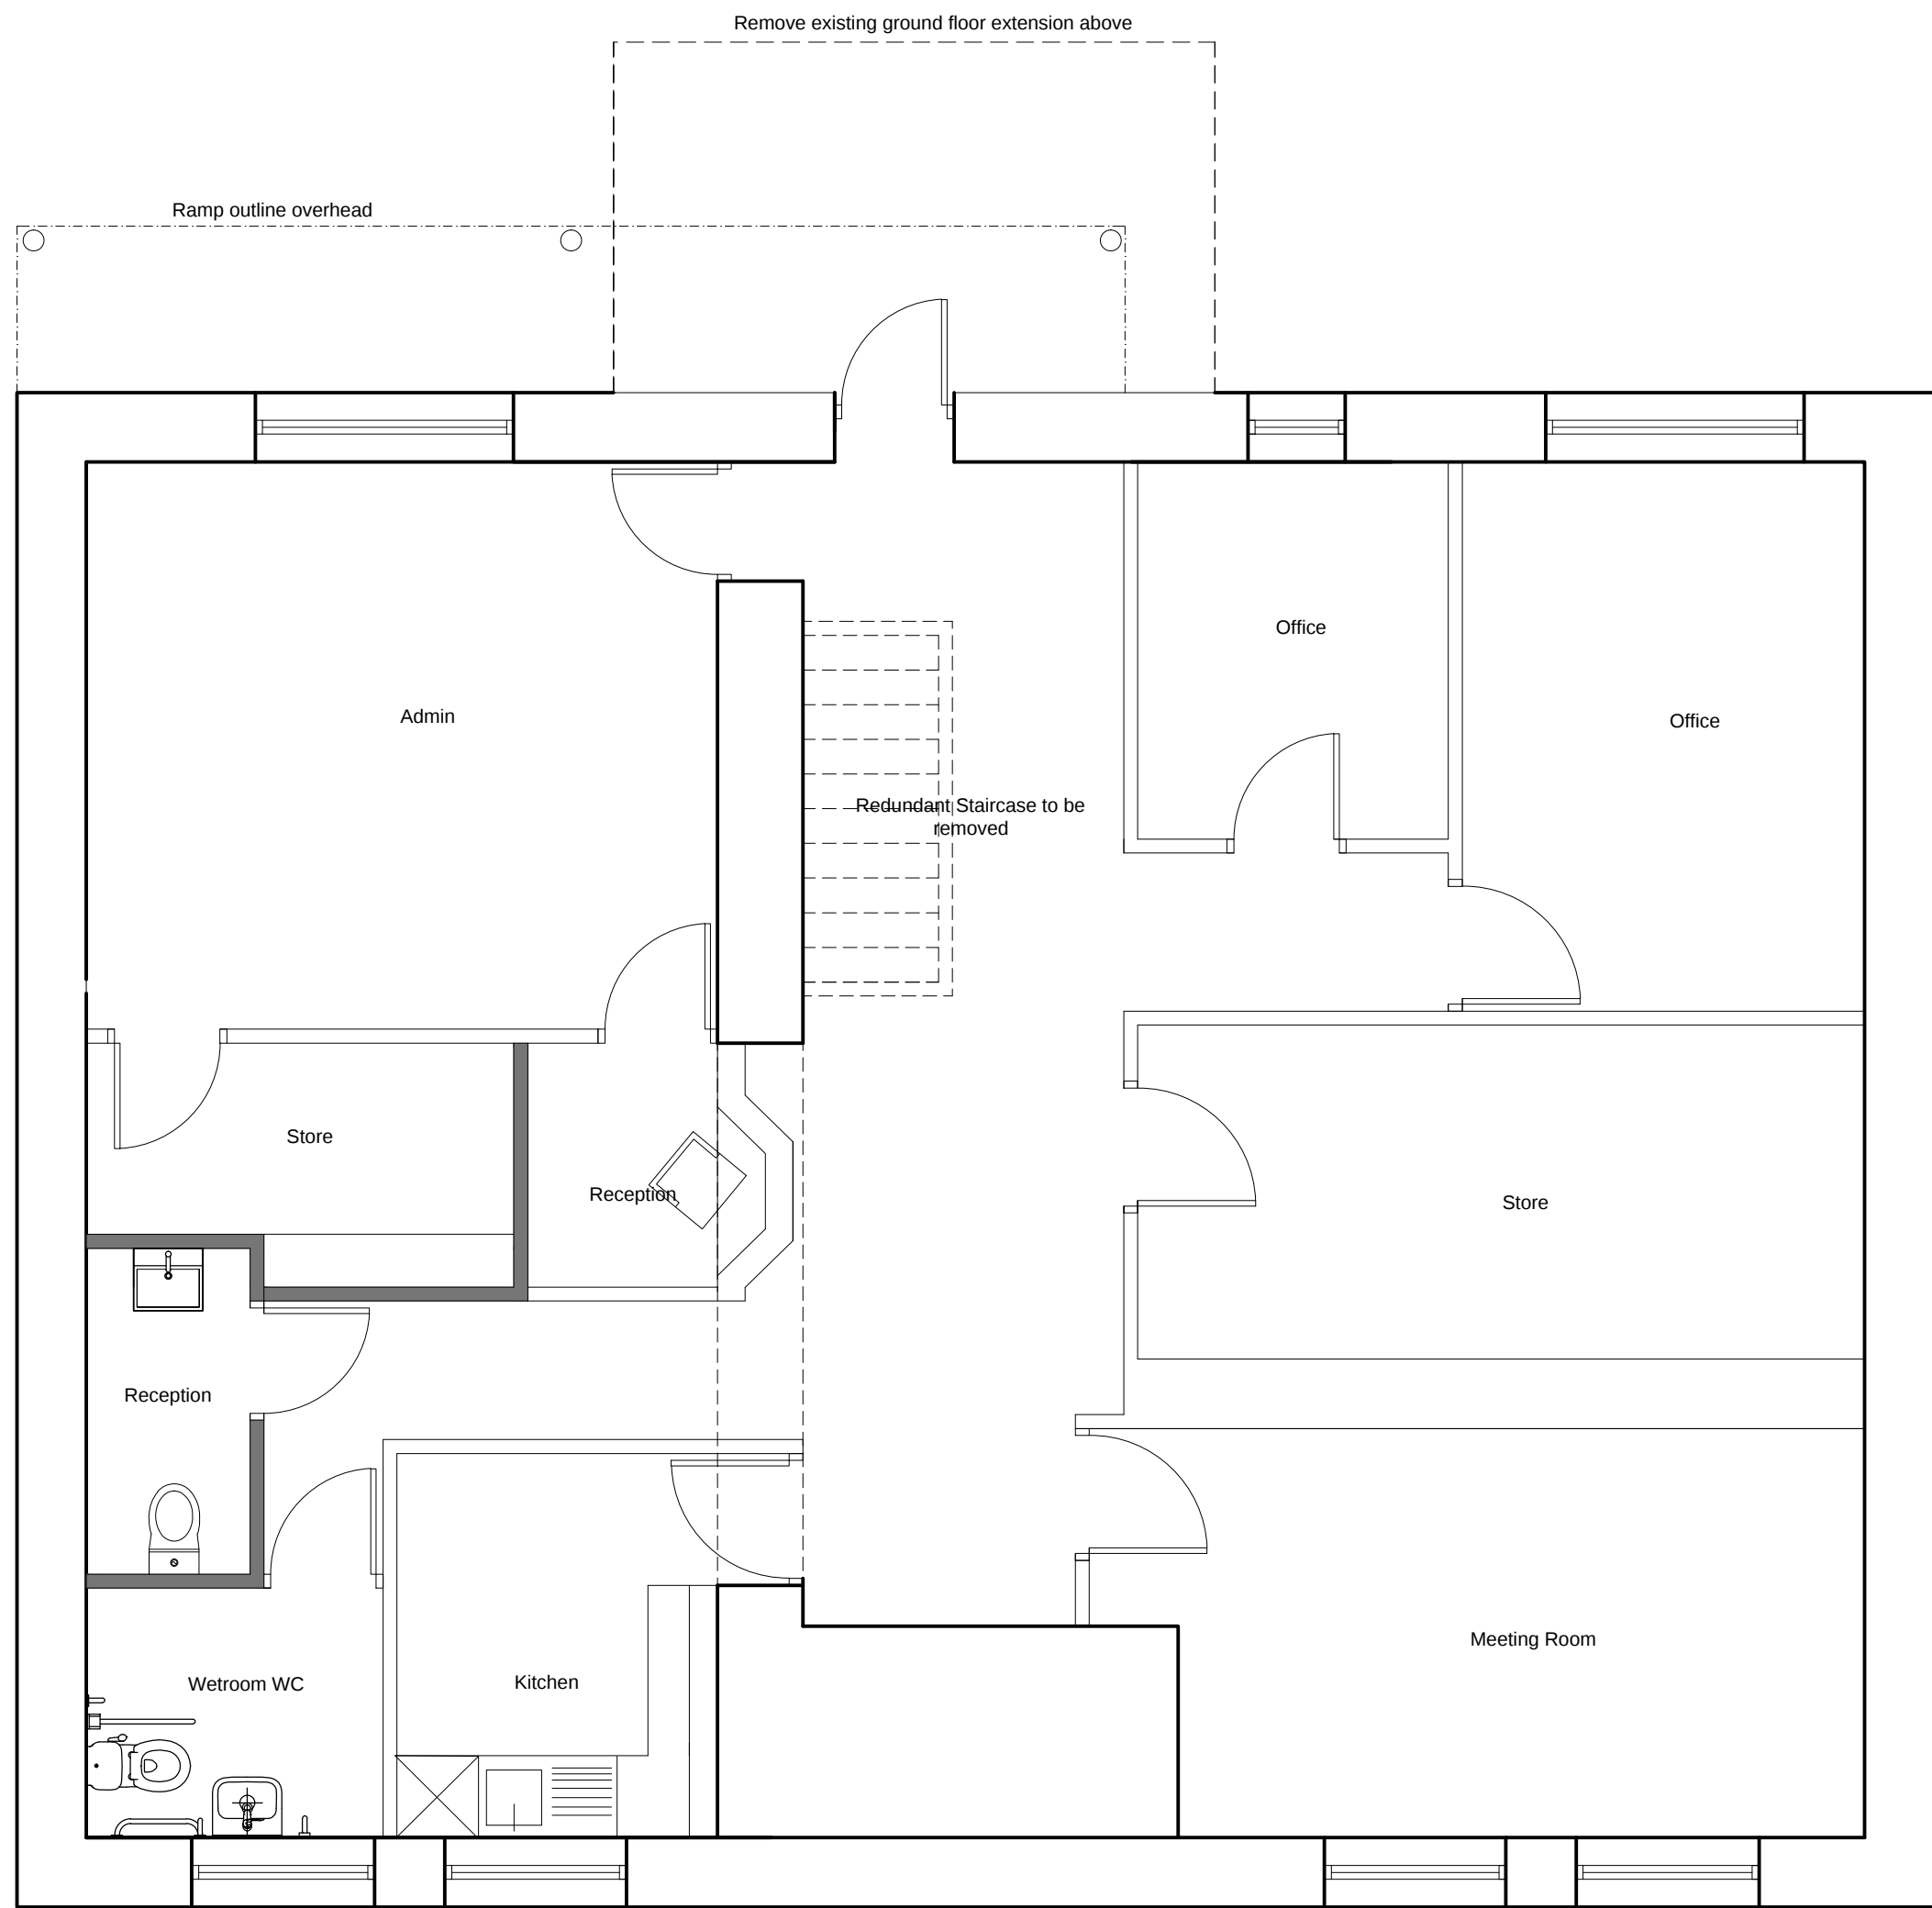

PROPOSED ALTERATIONS TO LOWER GROUND FLOOR



PROPOSED ALTERATIONS TO REAR ELEVATION SCALE 1:100

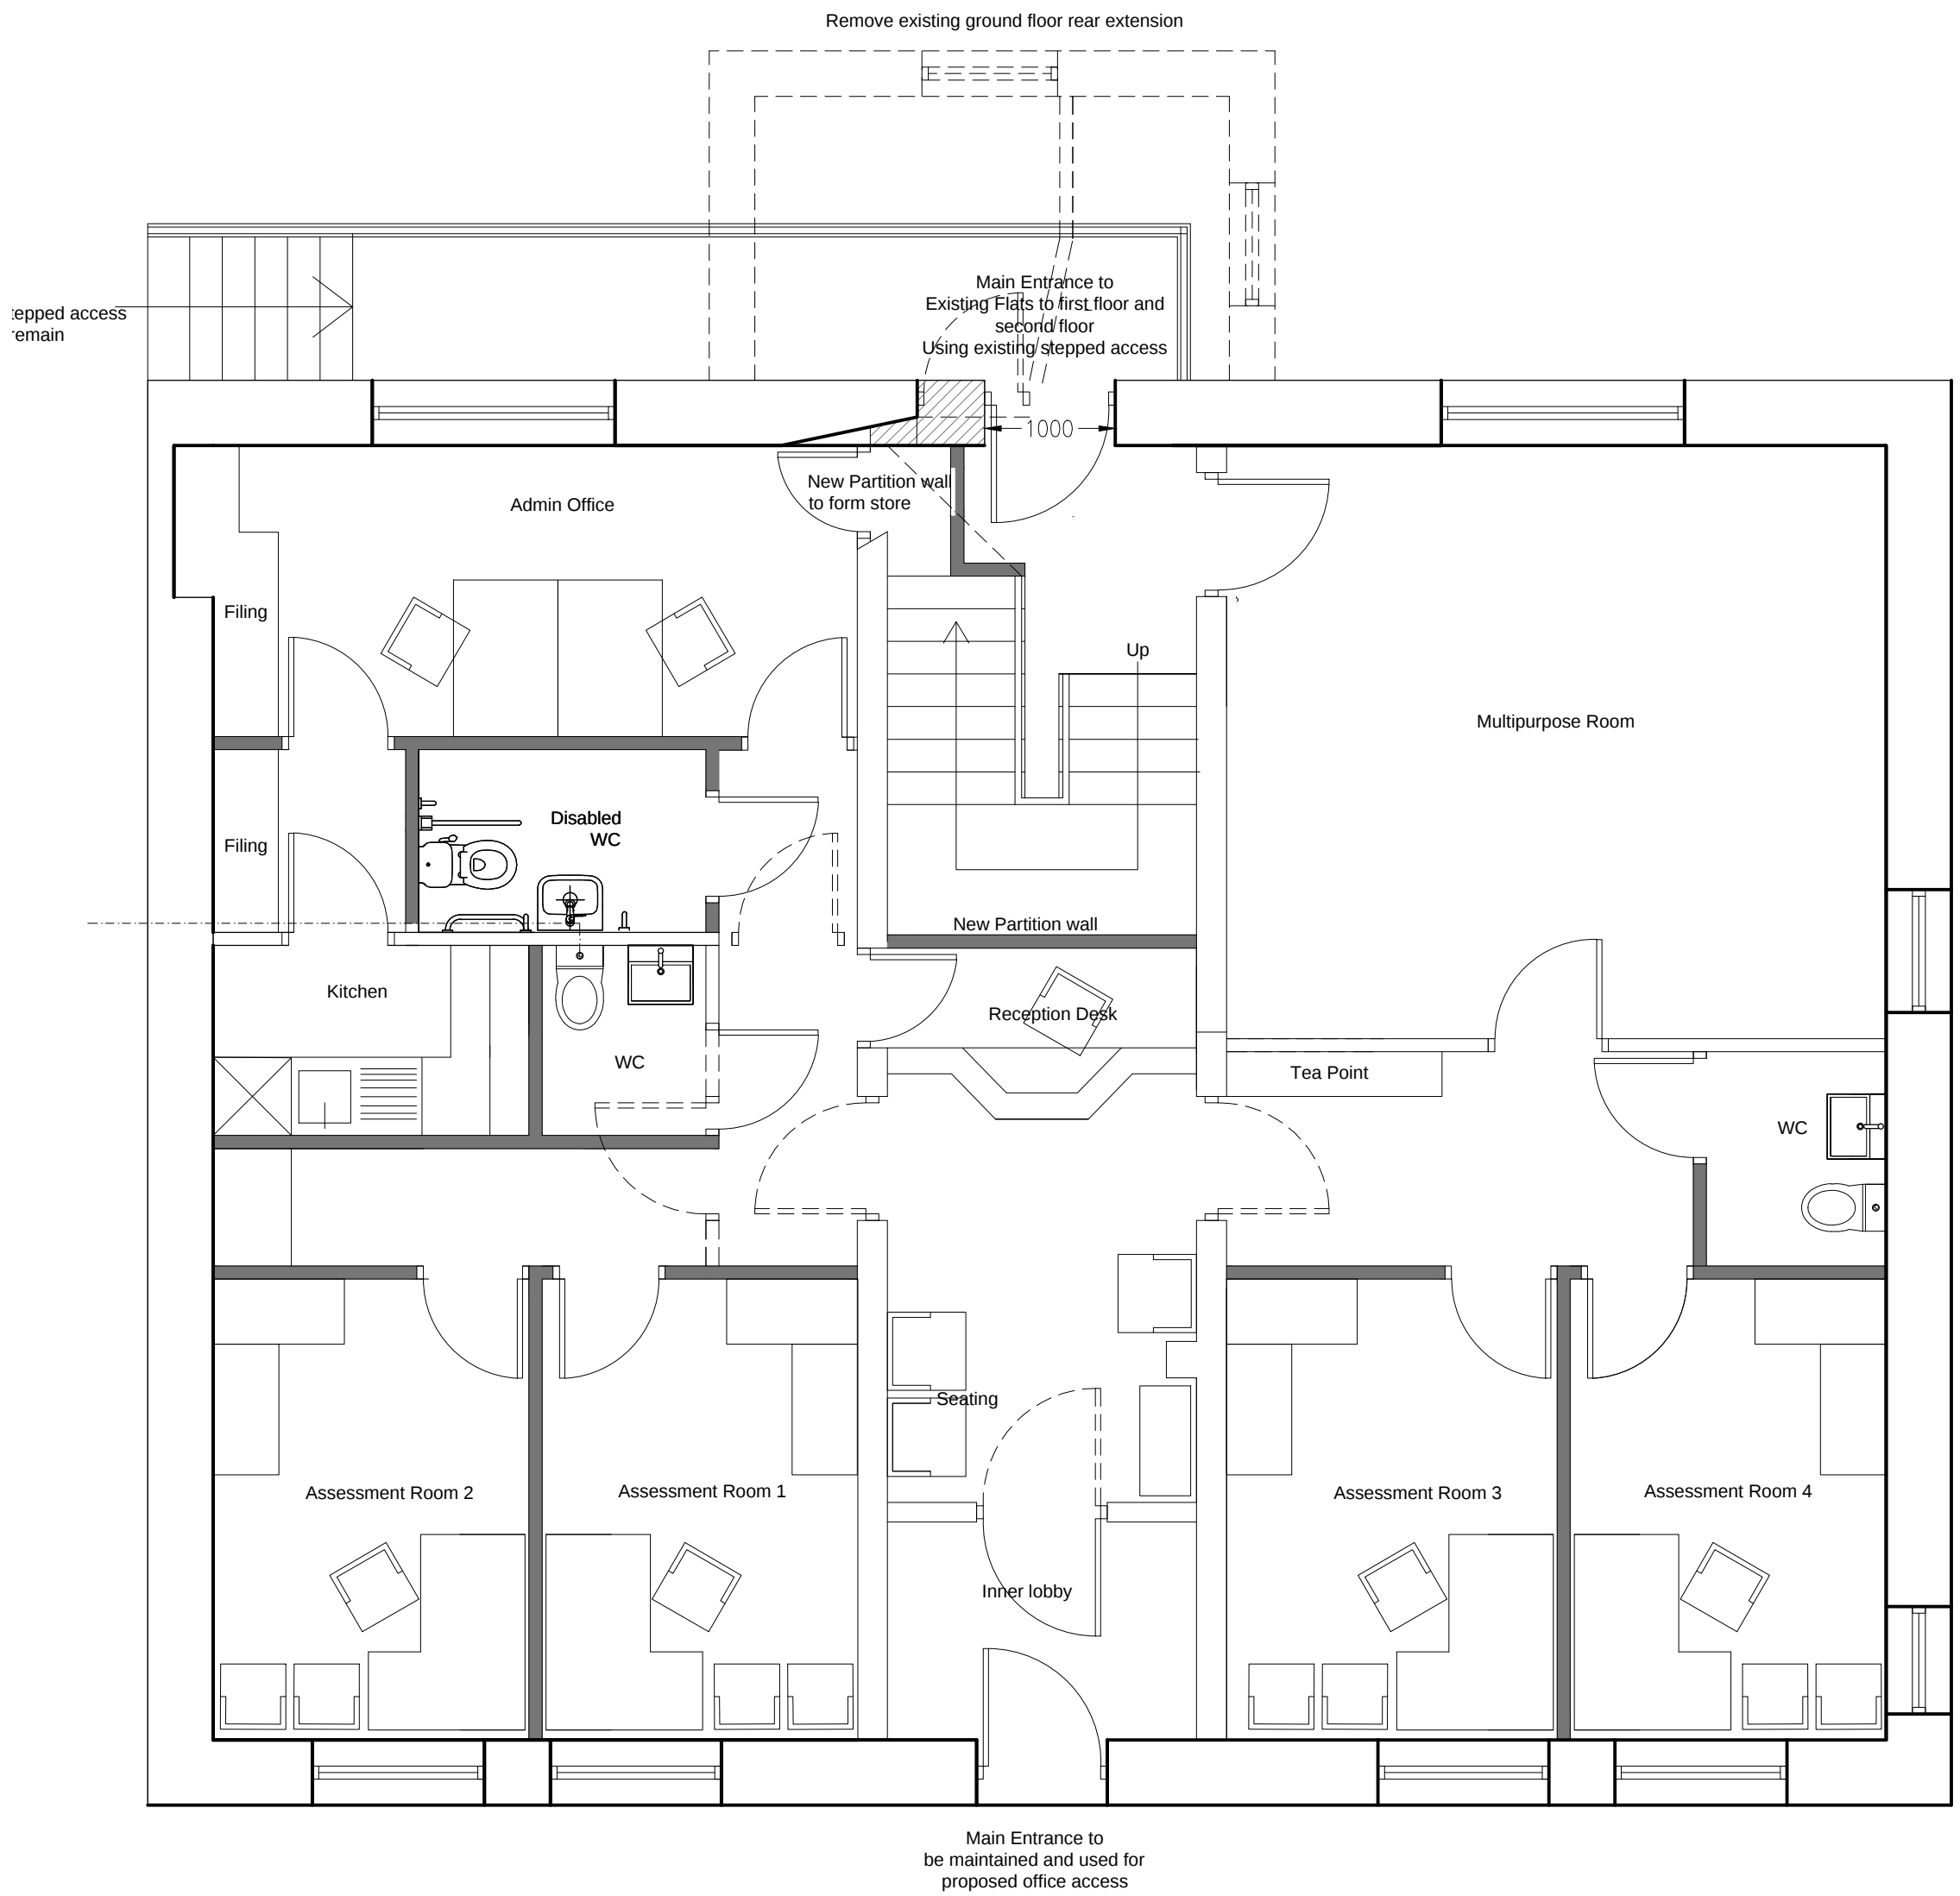

PROPOSED GROUND FLOOR PLAN



PROPOSED SITE PLAN SCALE 1:200

DRAWING DESCRIPTION
PROPOSED SCHEME

JOB REF:
92 NEW NORTH ROAD, EDGERTON
HUDDERSFIELD

CUSE:
MR & MRS DEAN

DRAWN BY:
DATE: MARCH 2018
CHECKED:

SCALE: 1:50 @ A1
DRAWING NO.: 0060/00-02
REVISION: -

