



NOTE: ALL DIMENSIONS SHOWN ARE PROVISIONAL DIMENSIONS ONLY & SHOULD NOT BE READ AS EXACT MEASUREMENTS. THESE MAY NEED TO BE ALTERED DUE TO SITE CONSTRAINTS/ INSPECTION. THE DRAWINGS AND DESIGN ARE THE COPYRIGHT OF LDVTL & SHOULD NOT BE REPRODUCED WITHOUT PRIOR PERMISSION

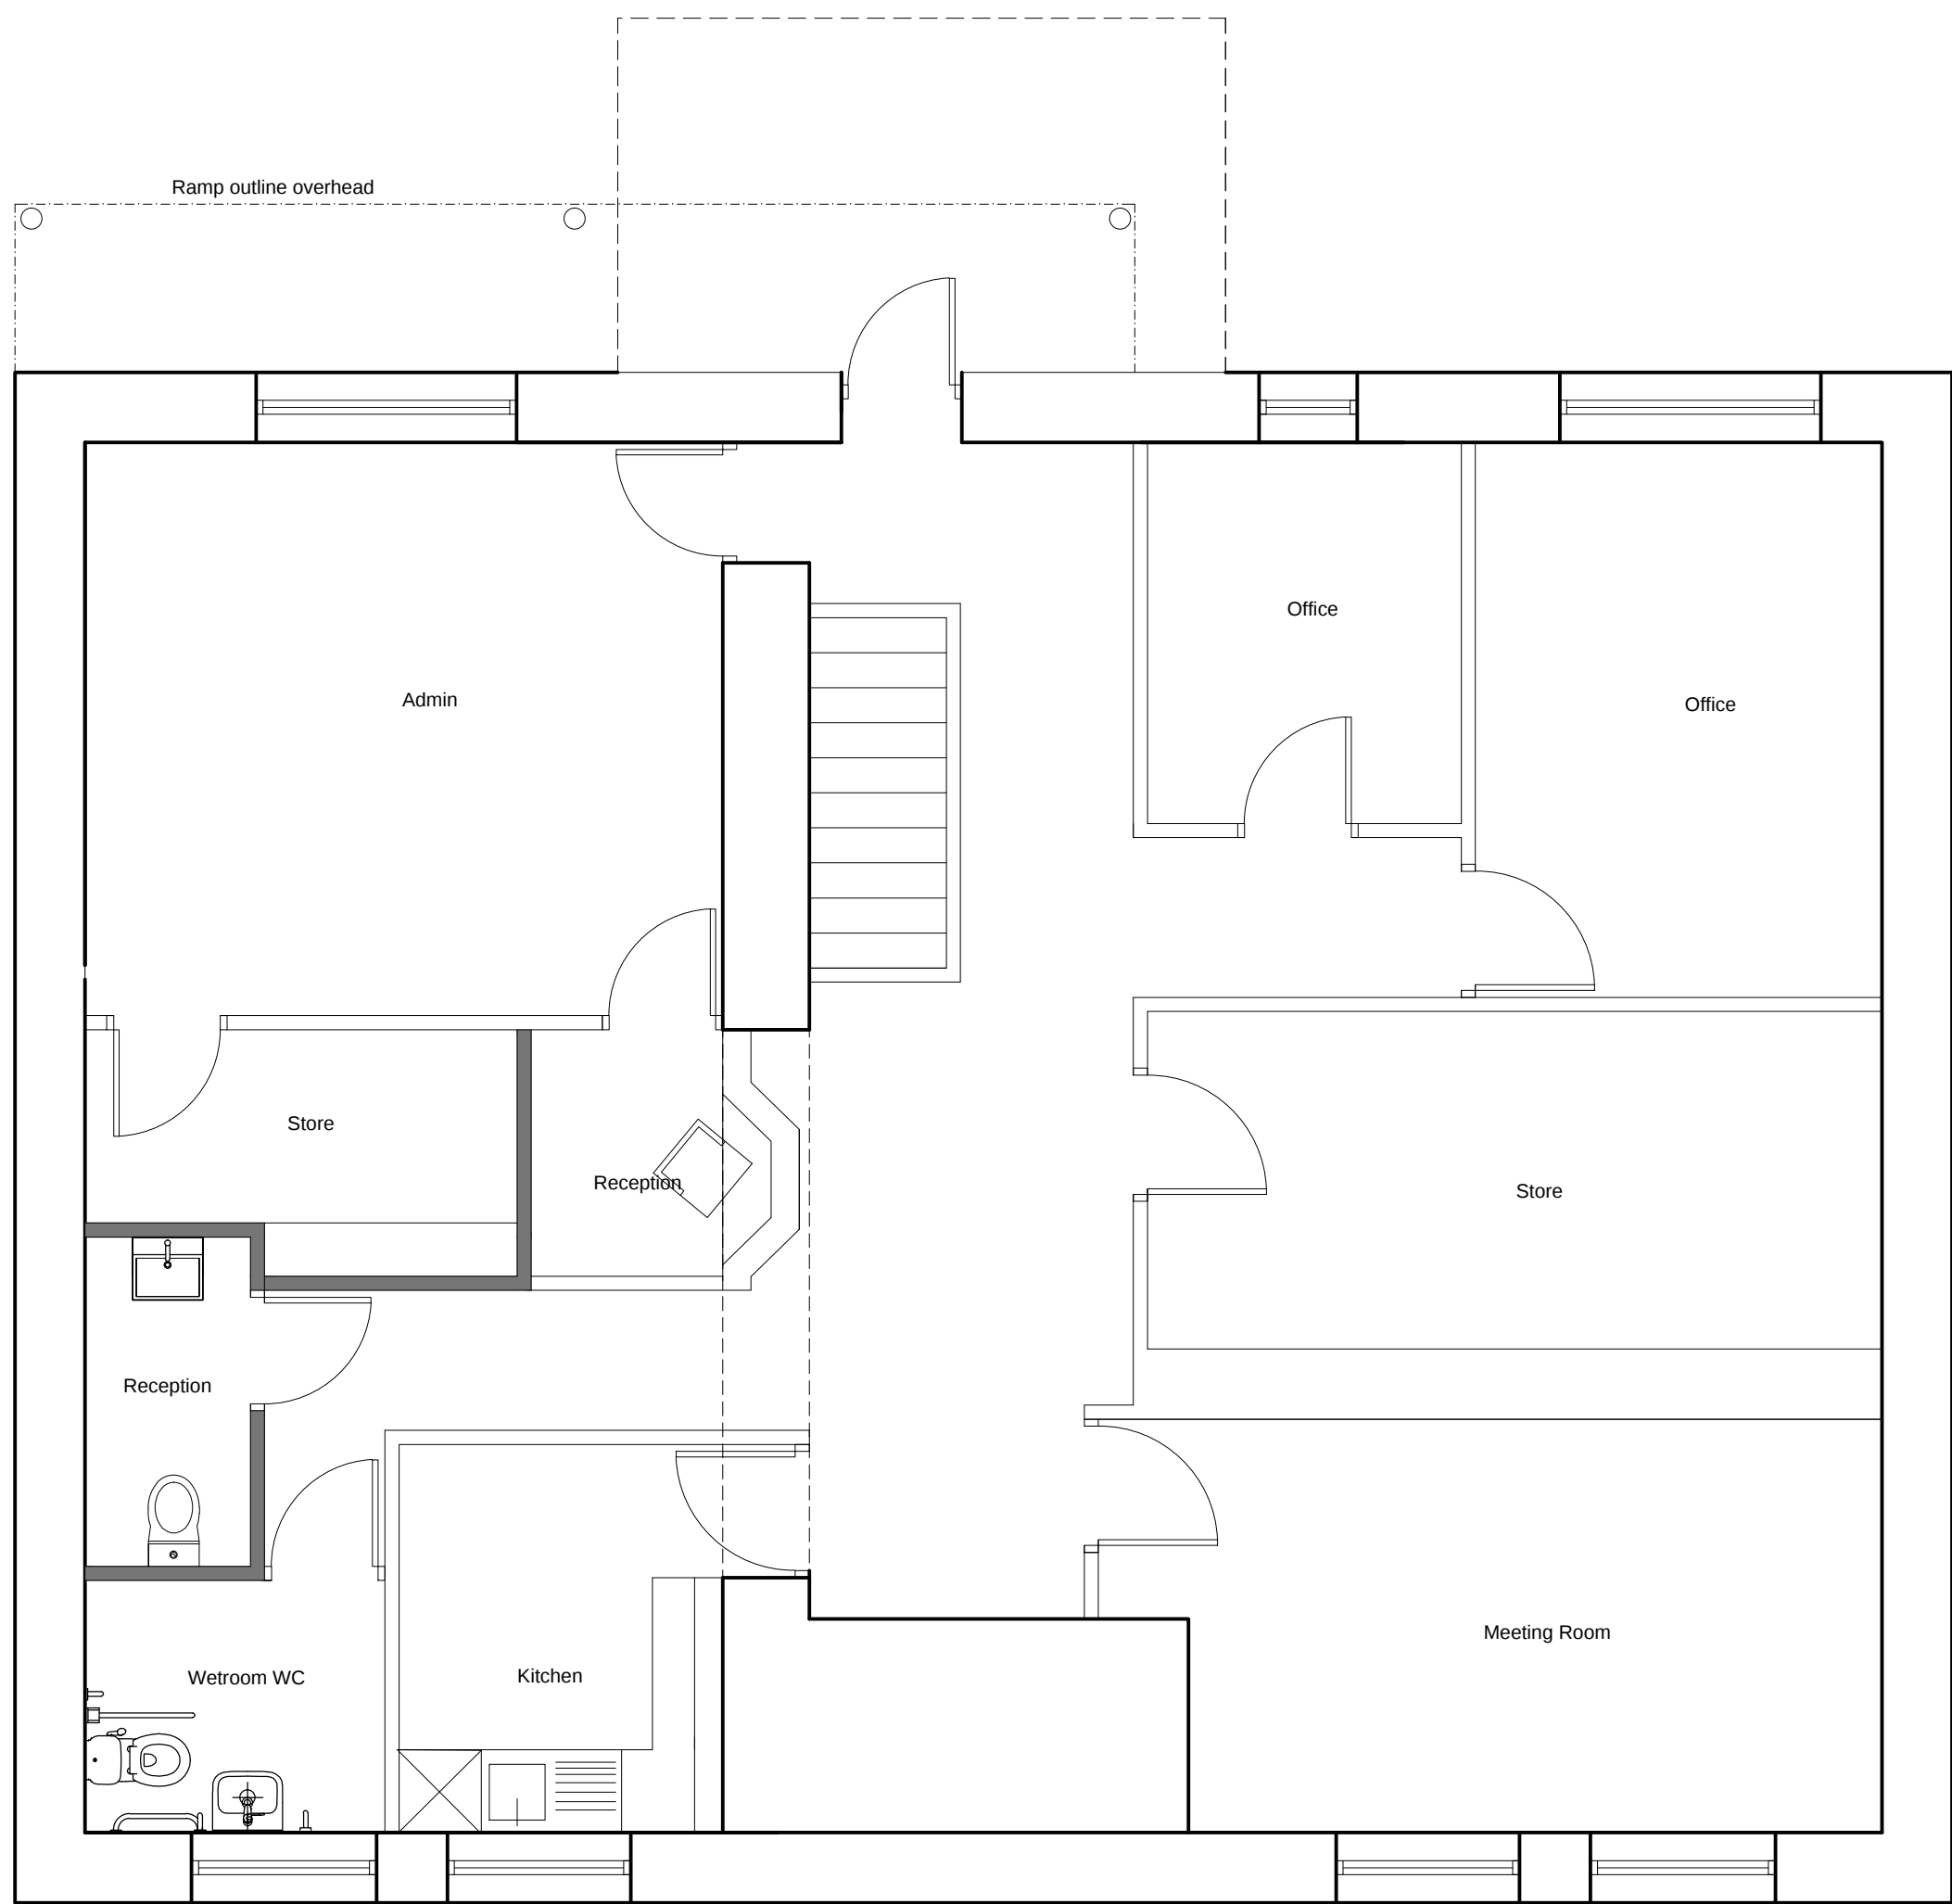

PROPOSED ALTERATIONS TO LOWER GROUND FLOOR

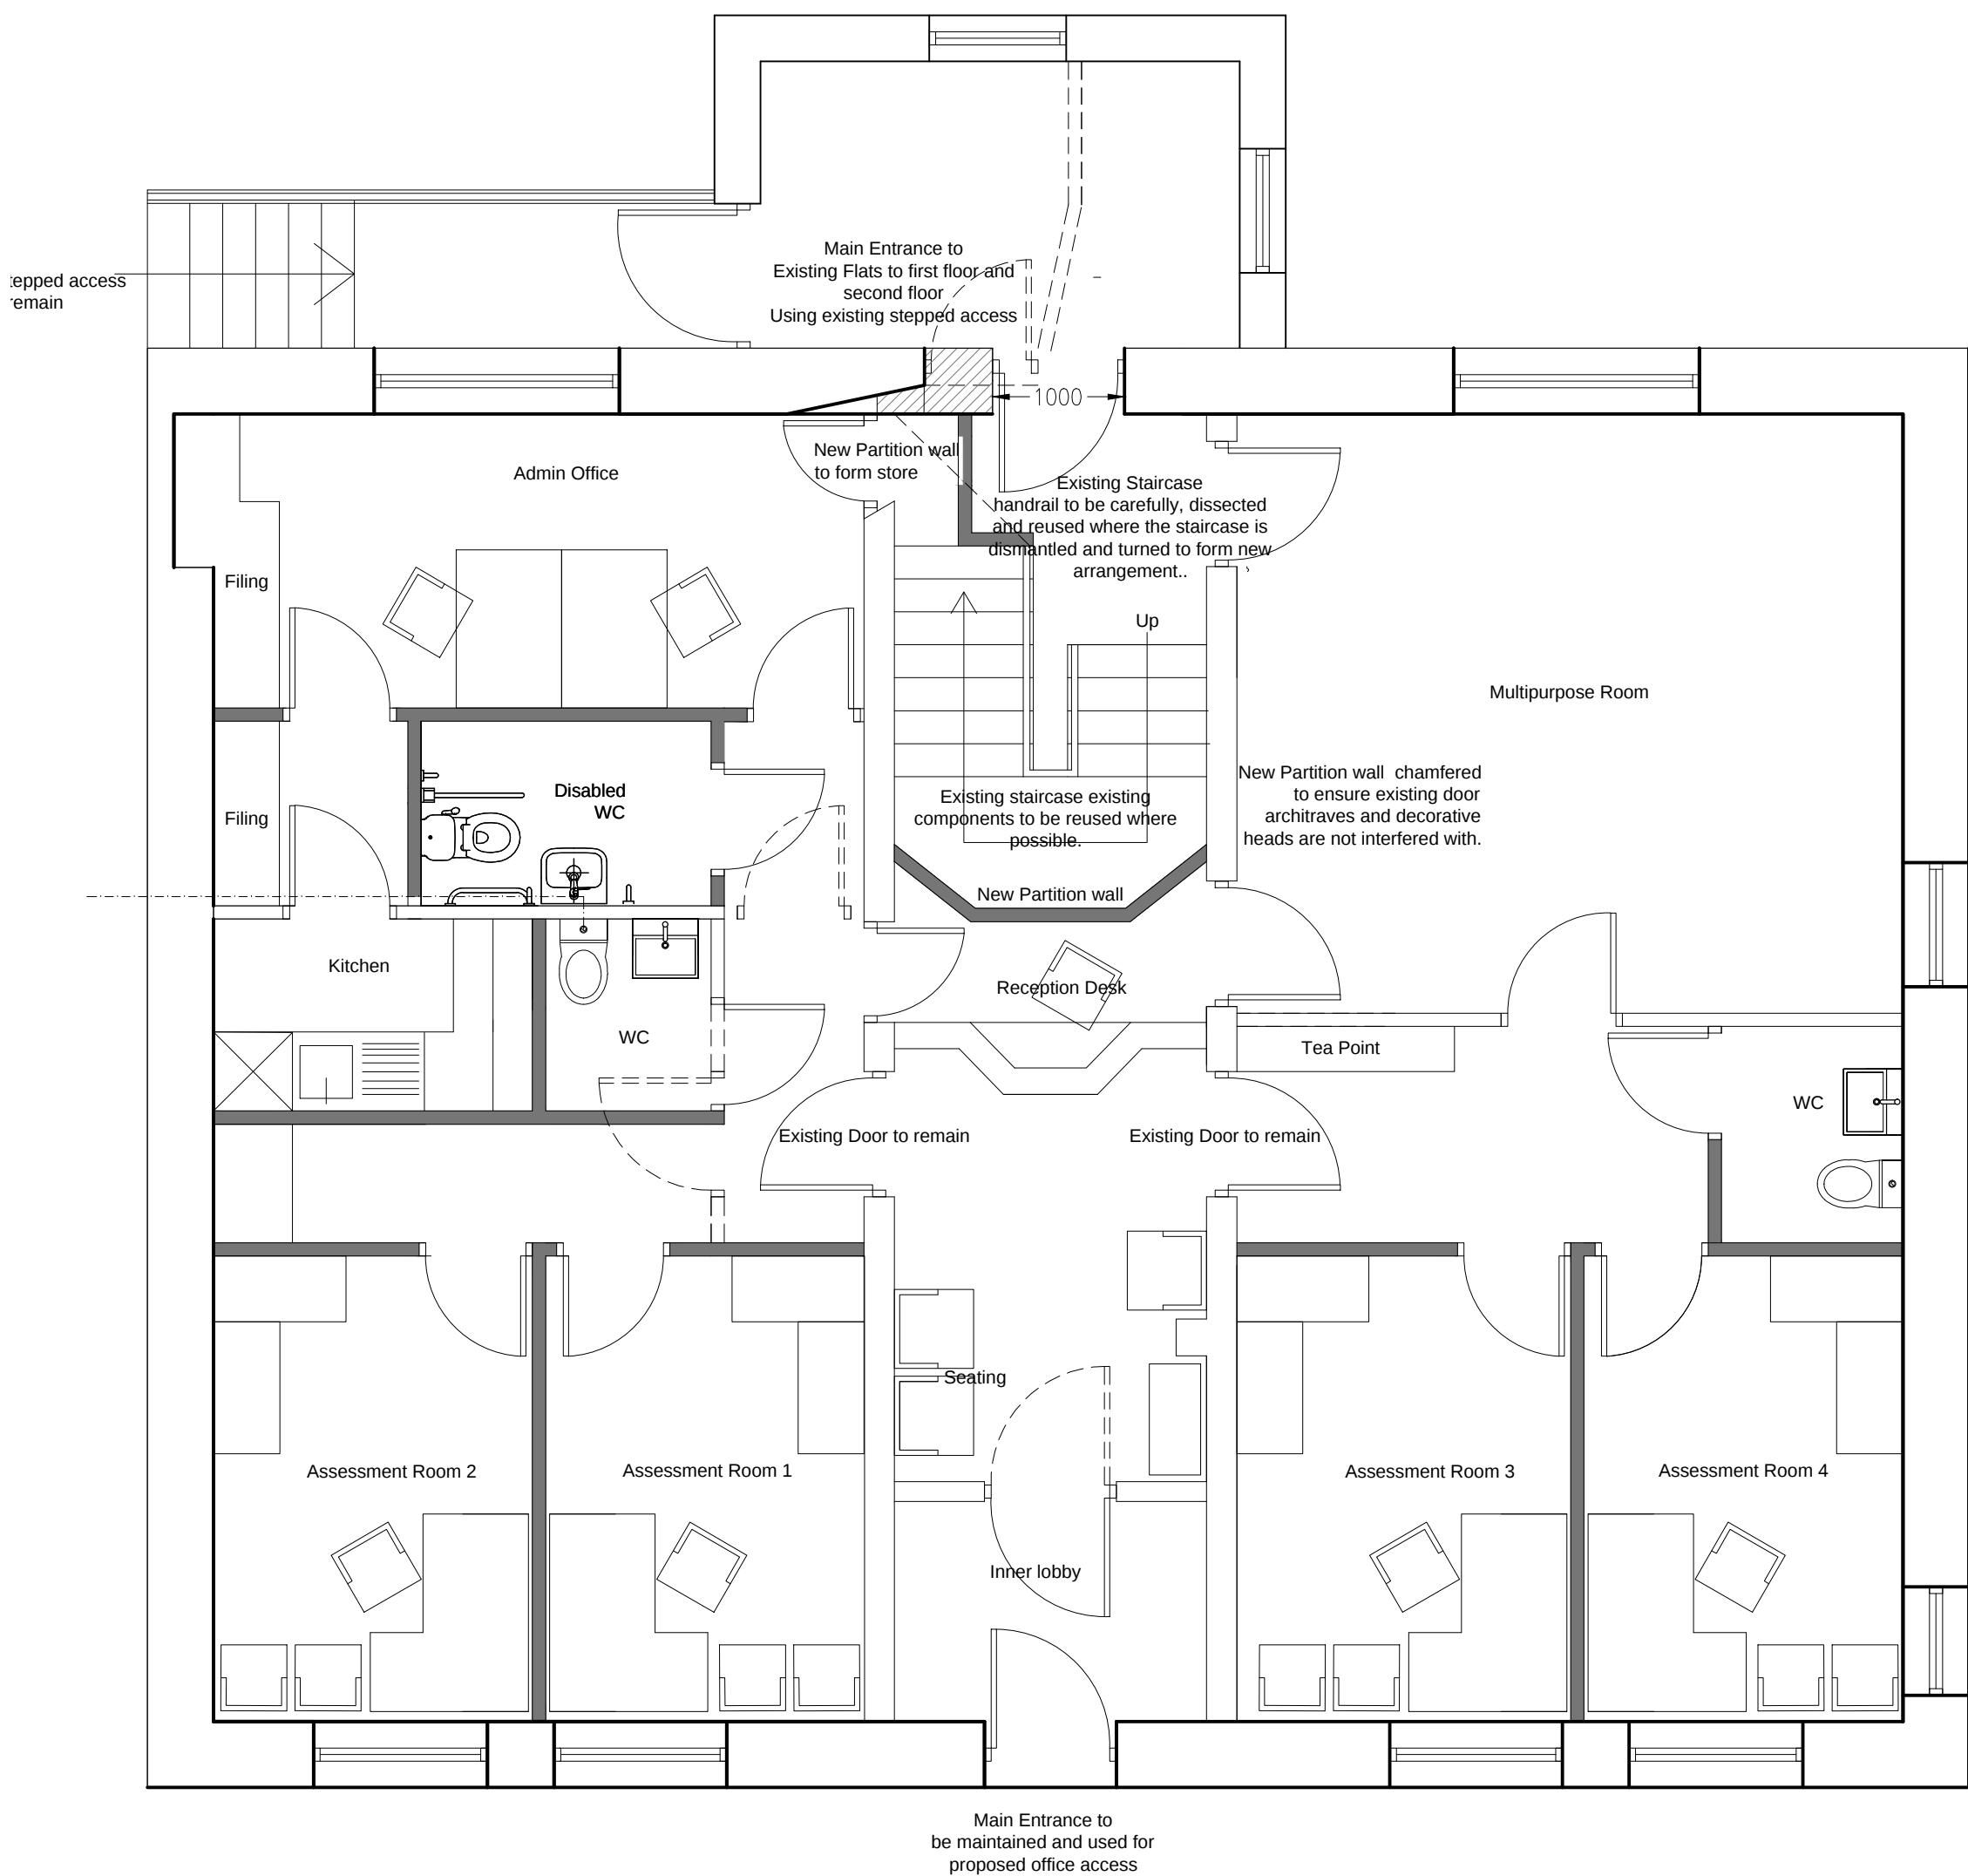

PROPOSED GROUND FLOOR PLAN



PROPOSED ALTERATIONS TO REAR ELEVATION
SCALE 1:100

DRAWING DESCRIPTION			
PROPOSED SCHEME			
JOB REF			
92 NEW NORTH ROAD, EDGERTON HUDDERSFIELD			
CLIENT			
MR & MRS DEAN			
DRAWN BY			
SCALE 1:50 @ A1			
DATE MARCH 2018			
DRAWING NO. 0060/00-02			
CHECKED			
REVISION C			