


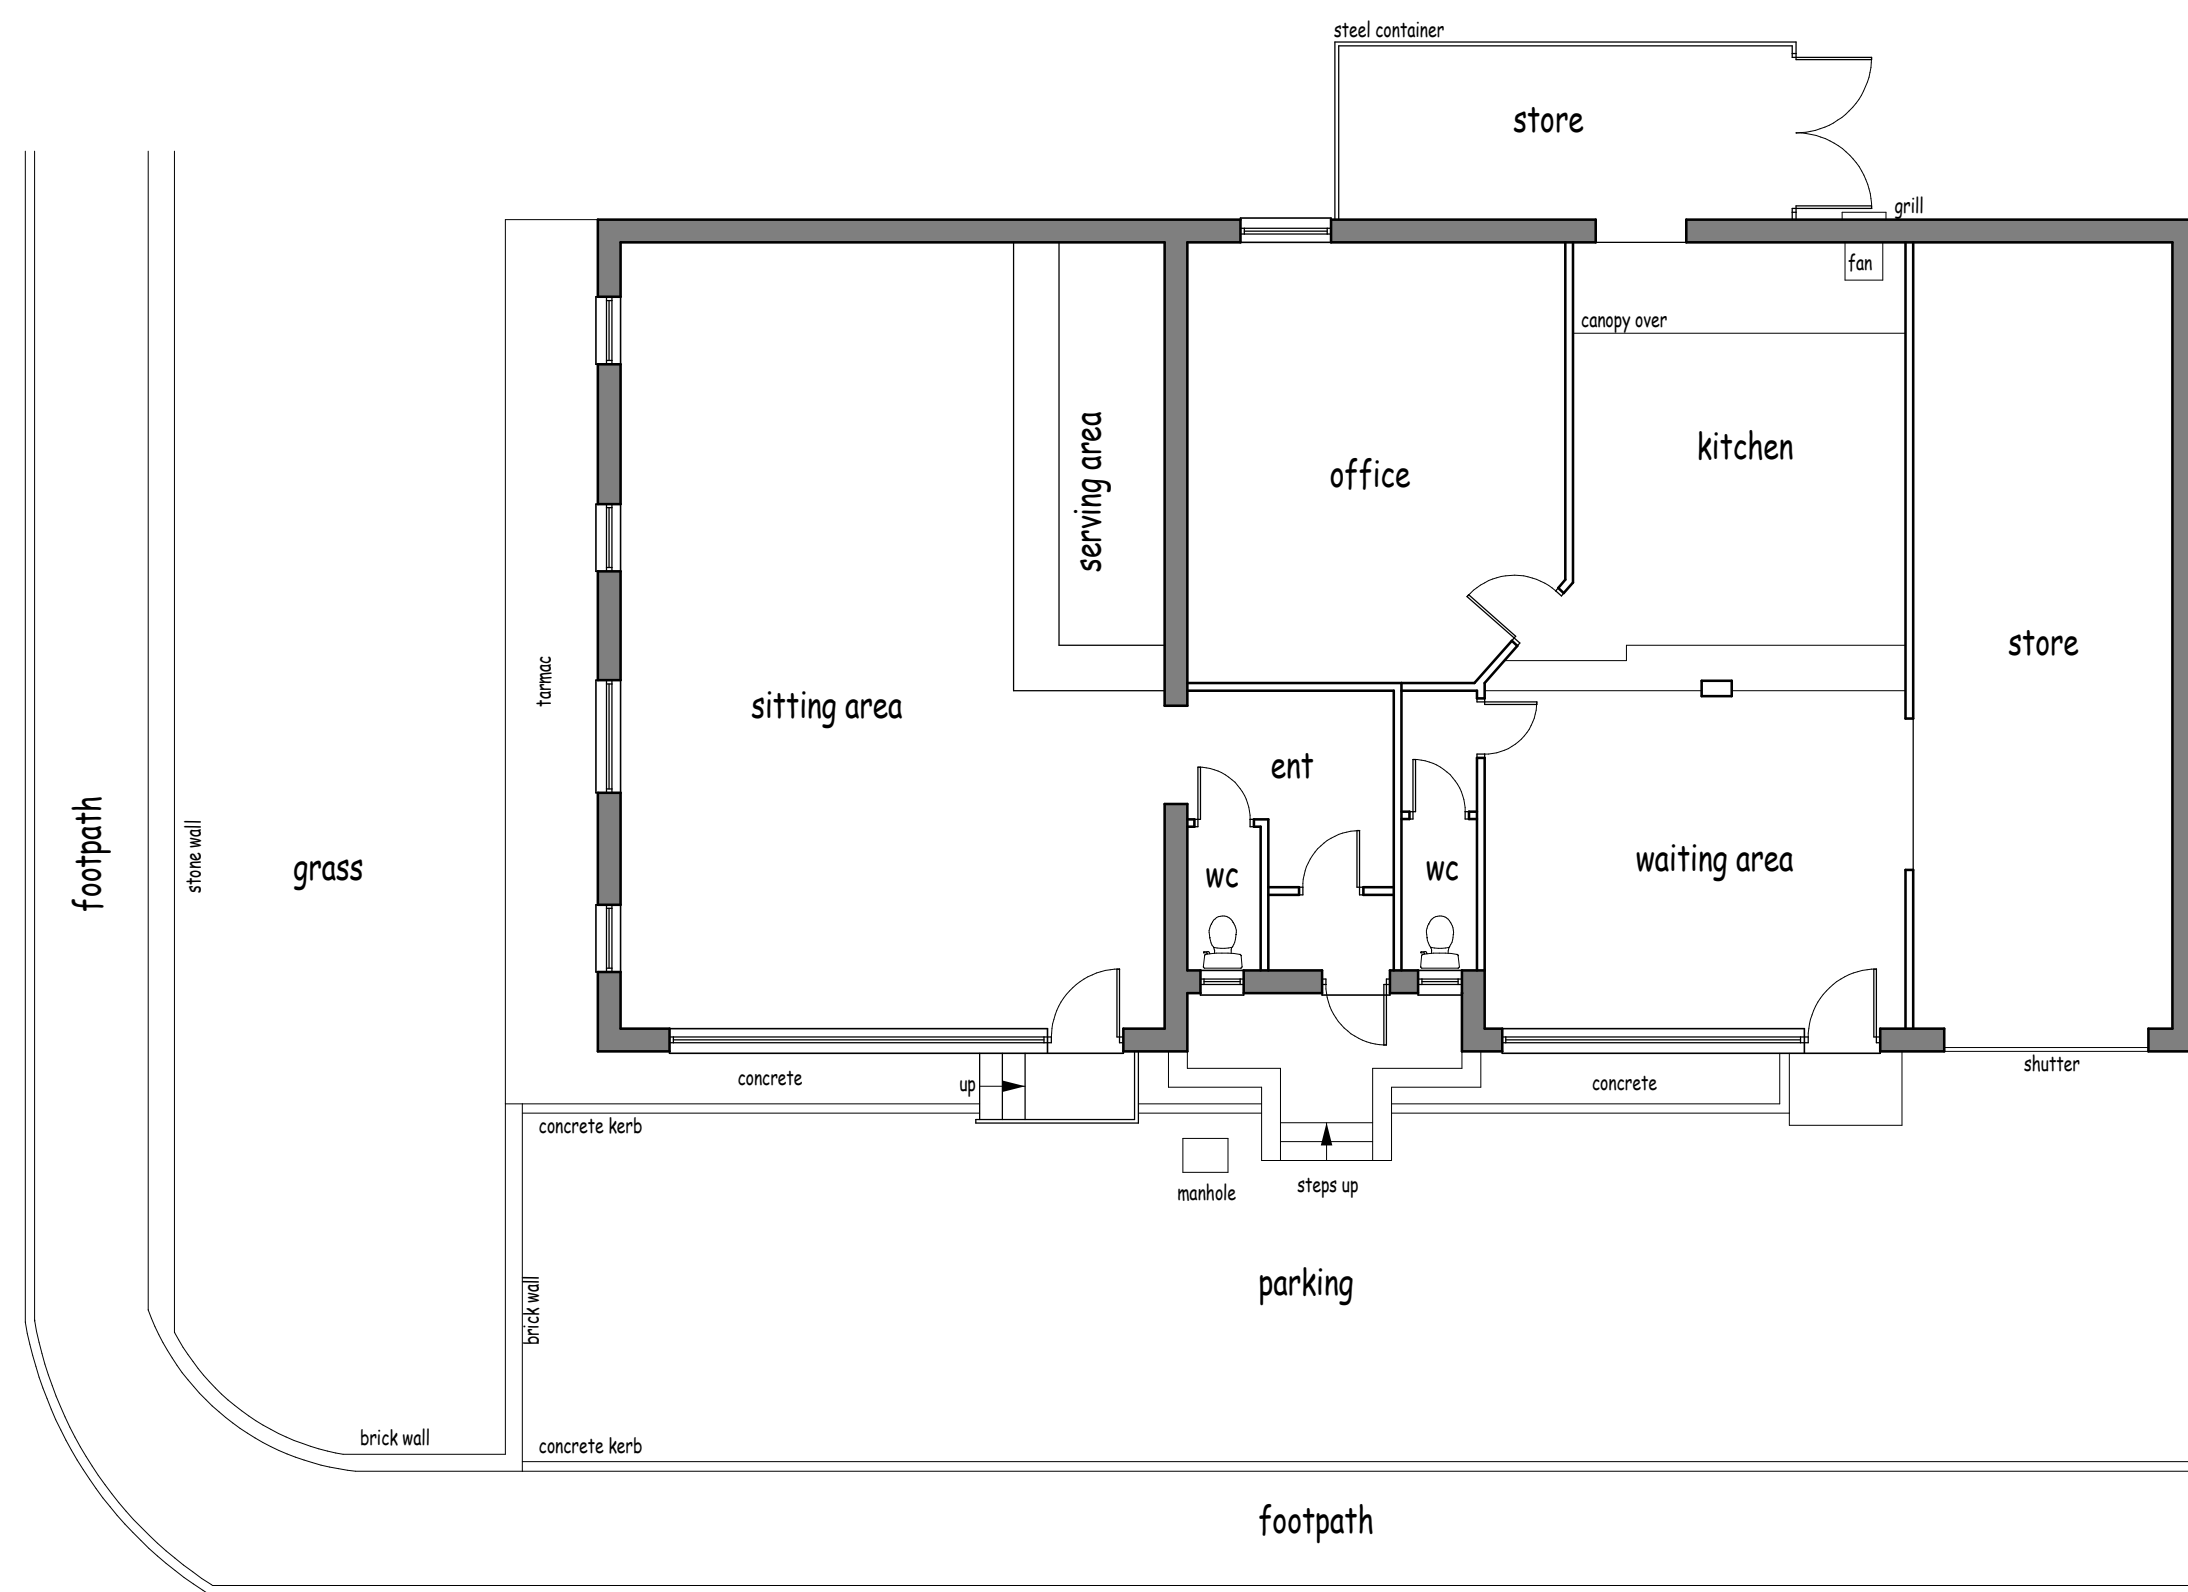

Proposed ground floor layout (1:100)




Key plan showing area for change of use (1:200)




Proposed side elevation (1:100)



Proposed side elevation (1:100)

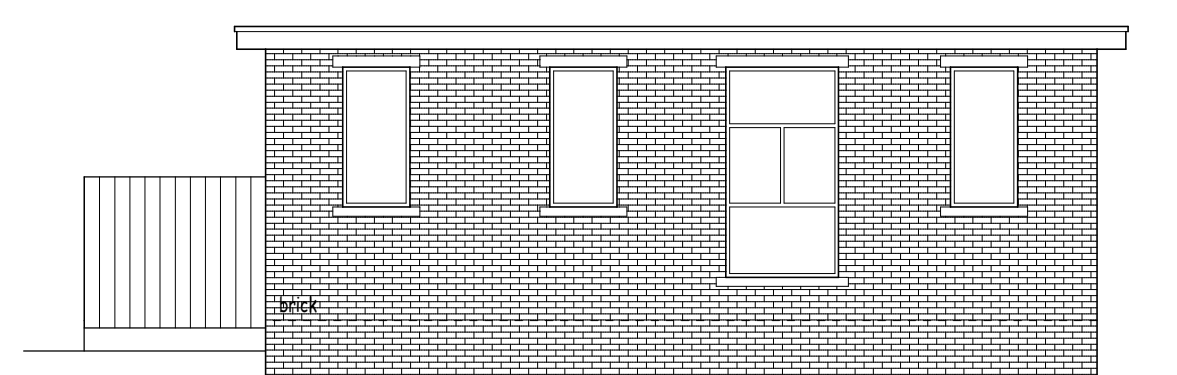


Proposed front elevation (1:100)

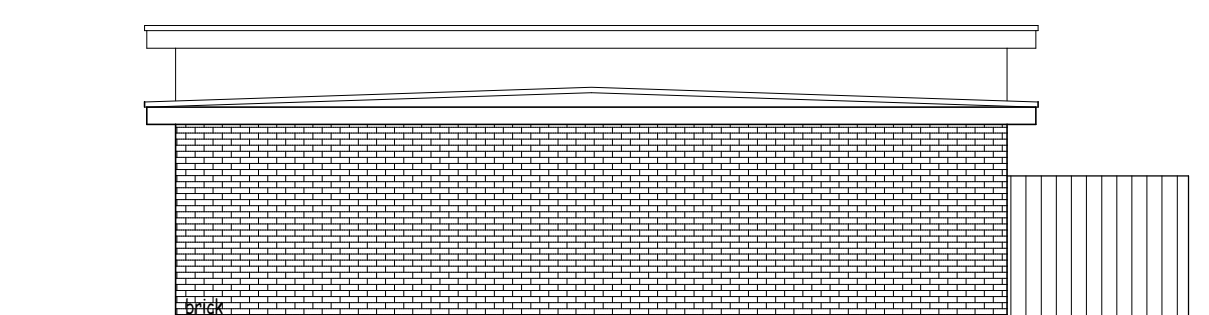

Proposed rear elevation (1:100)

Site plan (1:250)

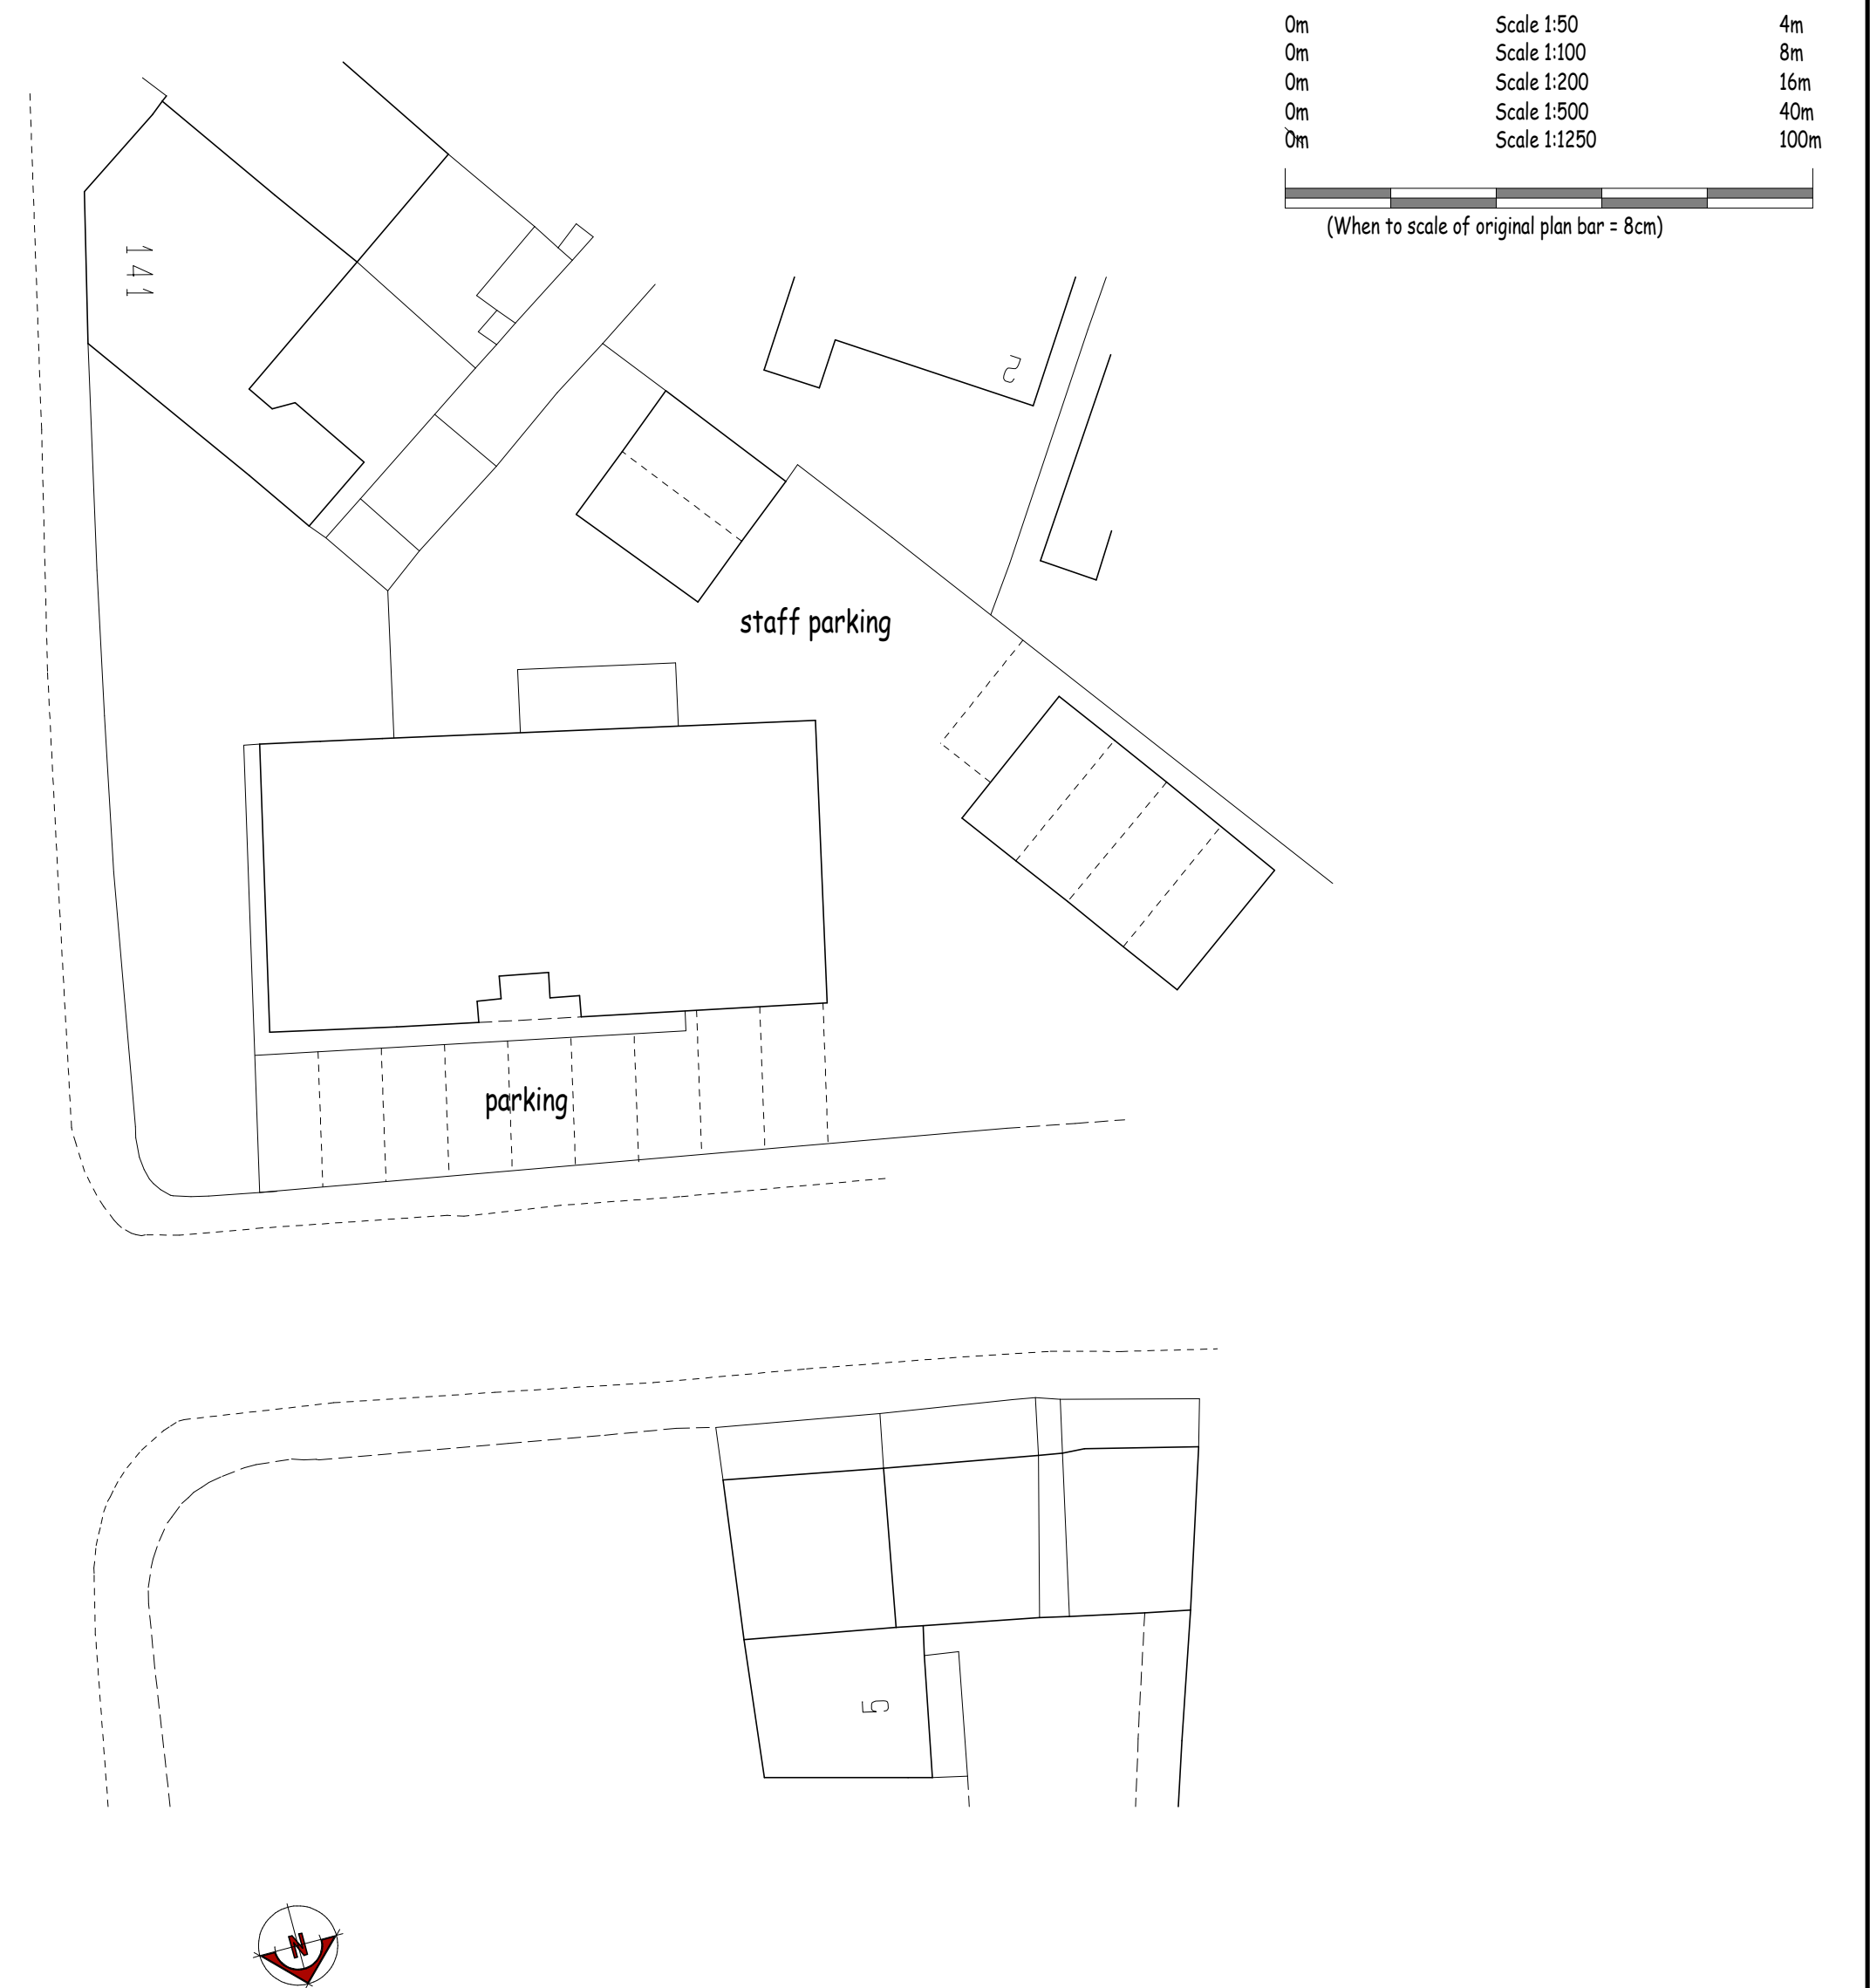

Rev B 26/07/2018 Key plan added.

Rev A 25/07/2018 Titles corrected.



Colne Valley Design
8 Meadow Lane
Slaithwaite
Huddersfield HD7 5EX

Tel/Fax: 01484 842097
Mobile: 07867 803312
E-mail: mitchell@cvdesign.freemove.co.uk

Proprietor: S.A. Mitchell (A/CIOB)

Project

Change of use to hot food takeaway.

Address

Banson Tool Hire.
Fartown.

Title

Planning drawing - proposed.

Job No.
13 J 45.

Drawing number
04 B.

Date
July 2018