


**Level 01, 02 & 03 General Arrangement\_200**  
1 : 200



**East Elevation\_200**  
1 : 200



**North Elevation\_200**  
1 : 200

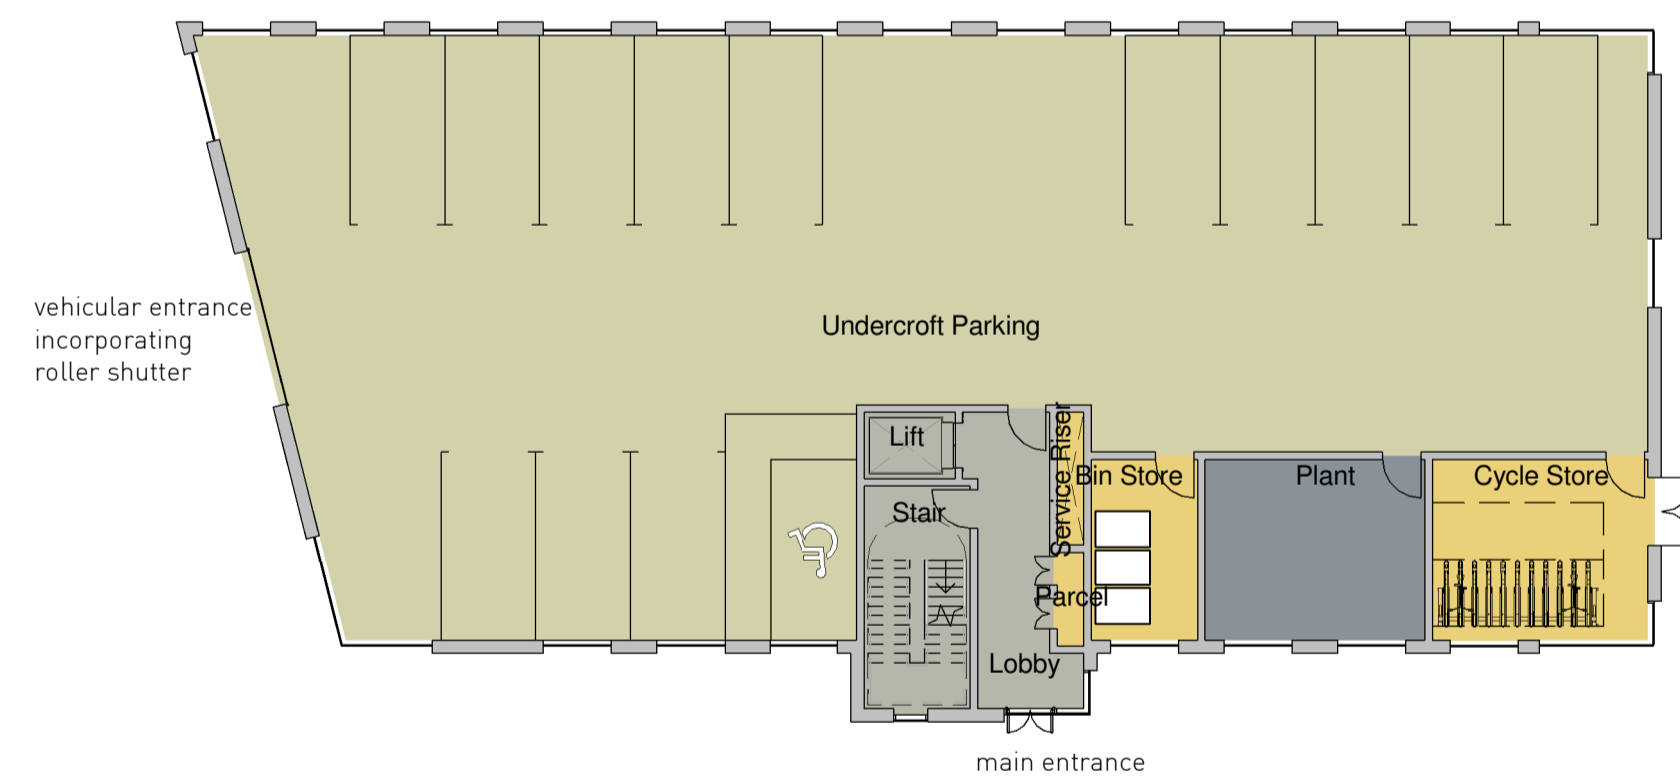

**Ground Floor General Arrangement\_200**  
1 : 200



**South Elevation\_200**  
1 : 200



**West Elevation\_200**  
1 : 200

This drawing shows an indicative design only.  
Detailed planning permission is not sought for this building

Notes.

Contractor must verify all dimensions on site before commencing any work or shop drawings. If this drawing exceeds the quantities taken in any way the Architects are to be informed before the work is initiated. Only figured dimensions to be taken from this drawing. Do not scale off this drawing. Drawings based on Ordnance Survey and / or existing record drawings - design and drawing content subject to Site Survey, Structural Survey, Site Investigations, Planning and Statutory Requirements and Approvals. Authorised reproduction from Ordnance Survey Map with permission of the Controller of Her Majesty's Stationery Office. Crown Copyright reserved. Enjoy Design Ltd.

Rev.	Des.	By	Date	Ch.	Status:

INFORMATION	The Old Brewery High Court Leeds LS2 7ES Tel: 0113 242 3622 www.enjoy-design.co.uk	Client: Trinity One LLP	Job No: 16,047
	Project: Former Kirklees College Site - Building 4	Title: Indicative Proposed GA Plans and Elevations	Date: Jul 18
	Scale: As indicated	Checked by: RG	Drawing No: 20-415
	Drawn By: JNS	Revision:	

