



- 00 Series General Arrangement Notes**
- Any areas indicated on the plans are approximate. They relate to the likely areas of the building at the current state of the design and are calculated using the stated eg(NIA) method from the Code of Measuring Practice 5th Edition RICS/BSA. Any decision to be made on the basis of these predictions, whether as to project viability, pre-letting, lease agreements or the like, should include due allowance for design development and building tolerances. Floor areas are subject to Planning, Building Control and other statutory approvals.
 - Any structural, services or fit out detail shown is for coordination only, refer to relevant Consultants/Clients information for details.
 - Refer to Enjoy NBS for full outline performance specification of Architectural Elements.
 - THE CONTENT OF THIS DRAWING IS FOR DESIGN INTENT AND REQUIRES FURTHER DESIGN DEVELOPMENT AND COORDINATION WITH ALL RELEVANT CONSULTANTS, SUB-CONTRACTORS, SPECIALIST DESIGNERS AND STATUTORY AUTHORITIES.
 - THIS DRAWING REQUIRES INPUT FROM STRUCTURAL & M&E CONSULTANT ENGINEERS

Level	Area ft2
LEVEL LG	3871.5 ft ²
LEVEL G	23800.3 ft ²
LEVEL UG	2066.0 ft ²
LEVEL 1	12901.6 ft ²
LEVEL 2	12901.6 ft ²
LEVEL 3	12901.6 ft ²
LEVEL 4	12901.6 ft ²
LEVEL 5	12901.6 ft ²
LEVEL 6	6665.4 ft ²
LEVEL 7	6662.4 ft ²
LEVEL 8	1855.1 ft ²
Grand total	109428.8 ft ²

Apartment Schedule			Apartment Schedule		
Apartment Type	Level	Net Area	Apartment Type	Level	Net Area
2 Bed	LEVEL G	726.1 ft ²	2 Bed	LEVEL 3	734.7 ft ²
1 Bed	LEVEL G	464.1 ft ²	2 Bed	LEVEL 3	729.2 ft ²
LEVEL G: 2		1190.1 ft ²	1 Bed	LEVEL 3	462.4 ft ²
2 Bed	LEVEL UG	726.1 ft ²	1 Bed	LEVEL 3	477.2 ft ²
1 Bed	LEVEL UG	464.1 ft ²	Studio	LEVEL 3	346.8 ft ²
LEVEL UG: 2		1190.1 ft ²	LEVEL 3: 16		10060.1 ft ²
2 Bed	LEVEL 1	782.7 ft ²	2 Bed	LEVEL 4	721.5 ft ²
2 Bed	LEVEL 1	729.2 ft ²	1 Bed	LEVEL 4	512.8 ft ²
2 Bed	LEVEL 1	896.7 ft ²	1 Bed	LEVEL 4	512.8 ft ²
1 Bed	LEVEL 1	512.8 ft ²	1 Bed	LEVEL 4	512.8 ft ²
1 Bed	LEVEL 1	512.8 ft ²	2 Bed	LEVEL 4	895.4 ft ²
2 Bed	LEVEL 1	768.8 ft ²	2 Bed	LEVEL 4	782.7 ft ²
2 Bed	LEVEL 1	769.7 ft ²	2 Bed	LEVEL 4	768.8 ft ²
1 Bed	LEVEL 1	512.8 ft ²	2 Bed	LEVEL 4	769.7 ft ²
1 Bed	LEVEL 1	477.2 ft ²	1 Bed	LEVEL 4	512.8 ft ²
1 Bed	LEVEL 1	512.8 ft ²	2 Bed	LEVEL 4	716.1 ft ²
2 Bed	LEVEL 1	569.8 ft ²	1 Bed	LEVEL 4	569.8 ft ²
1 Bed	LEVEL 1	569.8 ft ²	2 Bed	LEVEL 4	756.0 ft ²
2 Bed	LEVEL 1	756.0 ft ²	2 Bed	LEVEL 4	734.7 ft ²
2 Bed	LEVEL 1	736.1 ft ²	1 Bed	LEVEL 4	477.2 ft ²
1 Bed	LEVEL 1	462.4 ft ²	Studio	LEVEL 4	346.8 ft ²
Studio	LEVEL 1	345.5 ft ²	LEVEL 4: 16		10052.4 ft ²
LEVEL 1: 16		10063.0 ft ²	2 Bed	LEVEL 5	729.2 ft ²
2 Bed	LEVEL 2	782.7 ft ²	1 Bed	LEVEL 5	462.4 ft ²
2 Bed	LEVEL 2	895.4 ft ²	1 Bed	LEVEL 5	512.8 ft ²
1 Bed	LEVEL 2	512.8 ft ²	1 Bed	LEVEL 5	512.8 ft ²
1 Bed	LEVEL 2	512.8 ft ²	2 Bed	LEVEL 5	895.4 ft ²
2 Bed	LEVEL 2	768.8 ft ²	2 Bed	LEVEL 5	782.7 ft ²
2 Bed	LEVEL 2	769.7 ft ²	2 Bed	LEVEL 5	768.8 ft ²
1 Bed	LEVEL 2	512.8 ft ²	2 Bed	LEVEL 5	769.7 ft ²
1 Bed	LEVEL 2	512.8 ft ²	1 Bed	LEVEL 5	512.8 ft ²
2 Bed	LEVEL 2	756.0 ft ²	2 Bed	LEVEL 5	716.1 ft ²
2 Bed	LEVEL 2	756.0 ft ²	1 Bed	LEVEL 5	569.8 ft ²
2 Bed	LEVEL 2	734.7 ft ²	2 Bed	LEVEL 5	756.0 ft ²
2 Bed	LEVEL 2	721.5 ft ²	2 Bed	LEVEL 5	734.7 ft ²
1 Bed	LEVEL 2	462.4 ft ²	1 Bed	LEVEL 5	477.2 ft ²
1 Bed	LEVEL 2	477.2 ft ²	Studio	LEVEL 5	346.8 ft ²
Studio	LEVEL 2	346.8 ft ²	LEVEL 5: 16		10060.1 ft ²
LEVEL 2: 16		10052.4 ft ²	1 Bed	LEVEL 6	462.4 ft ²
2 Bed	LEVEL 3	782.7 ft ²	2 Bed	LEVEL 6	721.5 ft ²
2 Bed	LEVEL 3	895.4 ft ²	1 Bed	LEVEL 6	512.8 ft ²
1 Bed	LEVEL 3	512.8 ft ²	3 Bed	LEVEL 6	1156.4 ft ²
1 Bed	LEVEL 3	512.8 ft ²	1 Bed	LEVEL 6	512.8 ft ²
2 Bed	LEVEL 3	768.8 ft ²	2 Bed	LEVEL 6	895.4 ft ²
2 Bed	LEVEL 3	769.7 ft ²	3 Bed	LEVEL 6	1109.9 ft ²
1 Bed	LEVEL 3	512.8 ft ²	LEVEL 6: 7		5371.3 ft ²
3 Bed	LEVEL 3	512.8 ft ²	1 Bed	LEVEL 7	462.4 ft ²
4	LEVEL 3	716.1 ft ²	2 Bed	LEVEL 7	729.2 ft ²
Studio	LEVEL 3	569.8 ft ²	1 Bed	LEVEL 7	512.8 ft ²
2 Bed	LEVEL 3	756.0 ft ²	3 Bed	LEVEL 7	1161.7 ft ²
1 Bed	LEVEL 3	569.8 ft ²	1 Bed	LEVEL 7	512.8 ft ²
2 Bed	LEVEL 3	756.0 ft ²	2 Bed	LEVEL 7	895.4 ft ²
LEVEL 3: 7		5389.4 ft ²	3 Bed	LEVEL 7	1115.0 ft ²
Total: 98			LEVEL 7: 7		5389.4 ft ²
			Total: 98		63428.8 ft ²

Apartment Summary		
1 Bed	43	
2 Bed	46	
3 Bed	4	
Studio	5	
Total: 98		

Level G - GA Plan
1:200

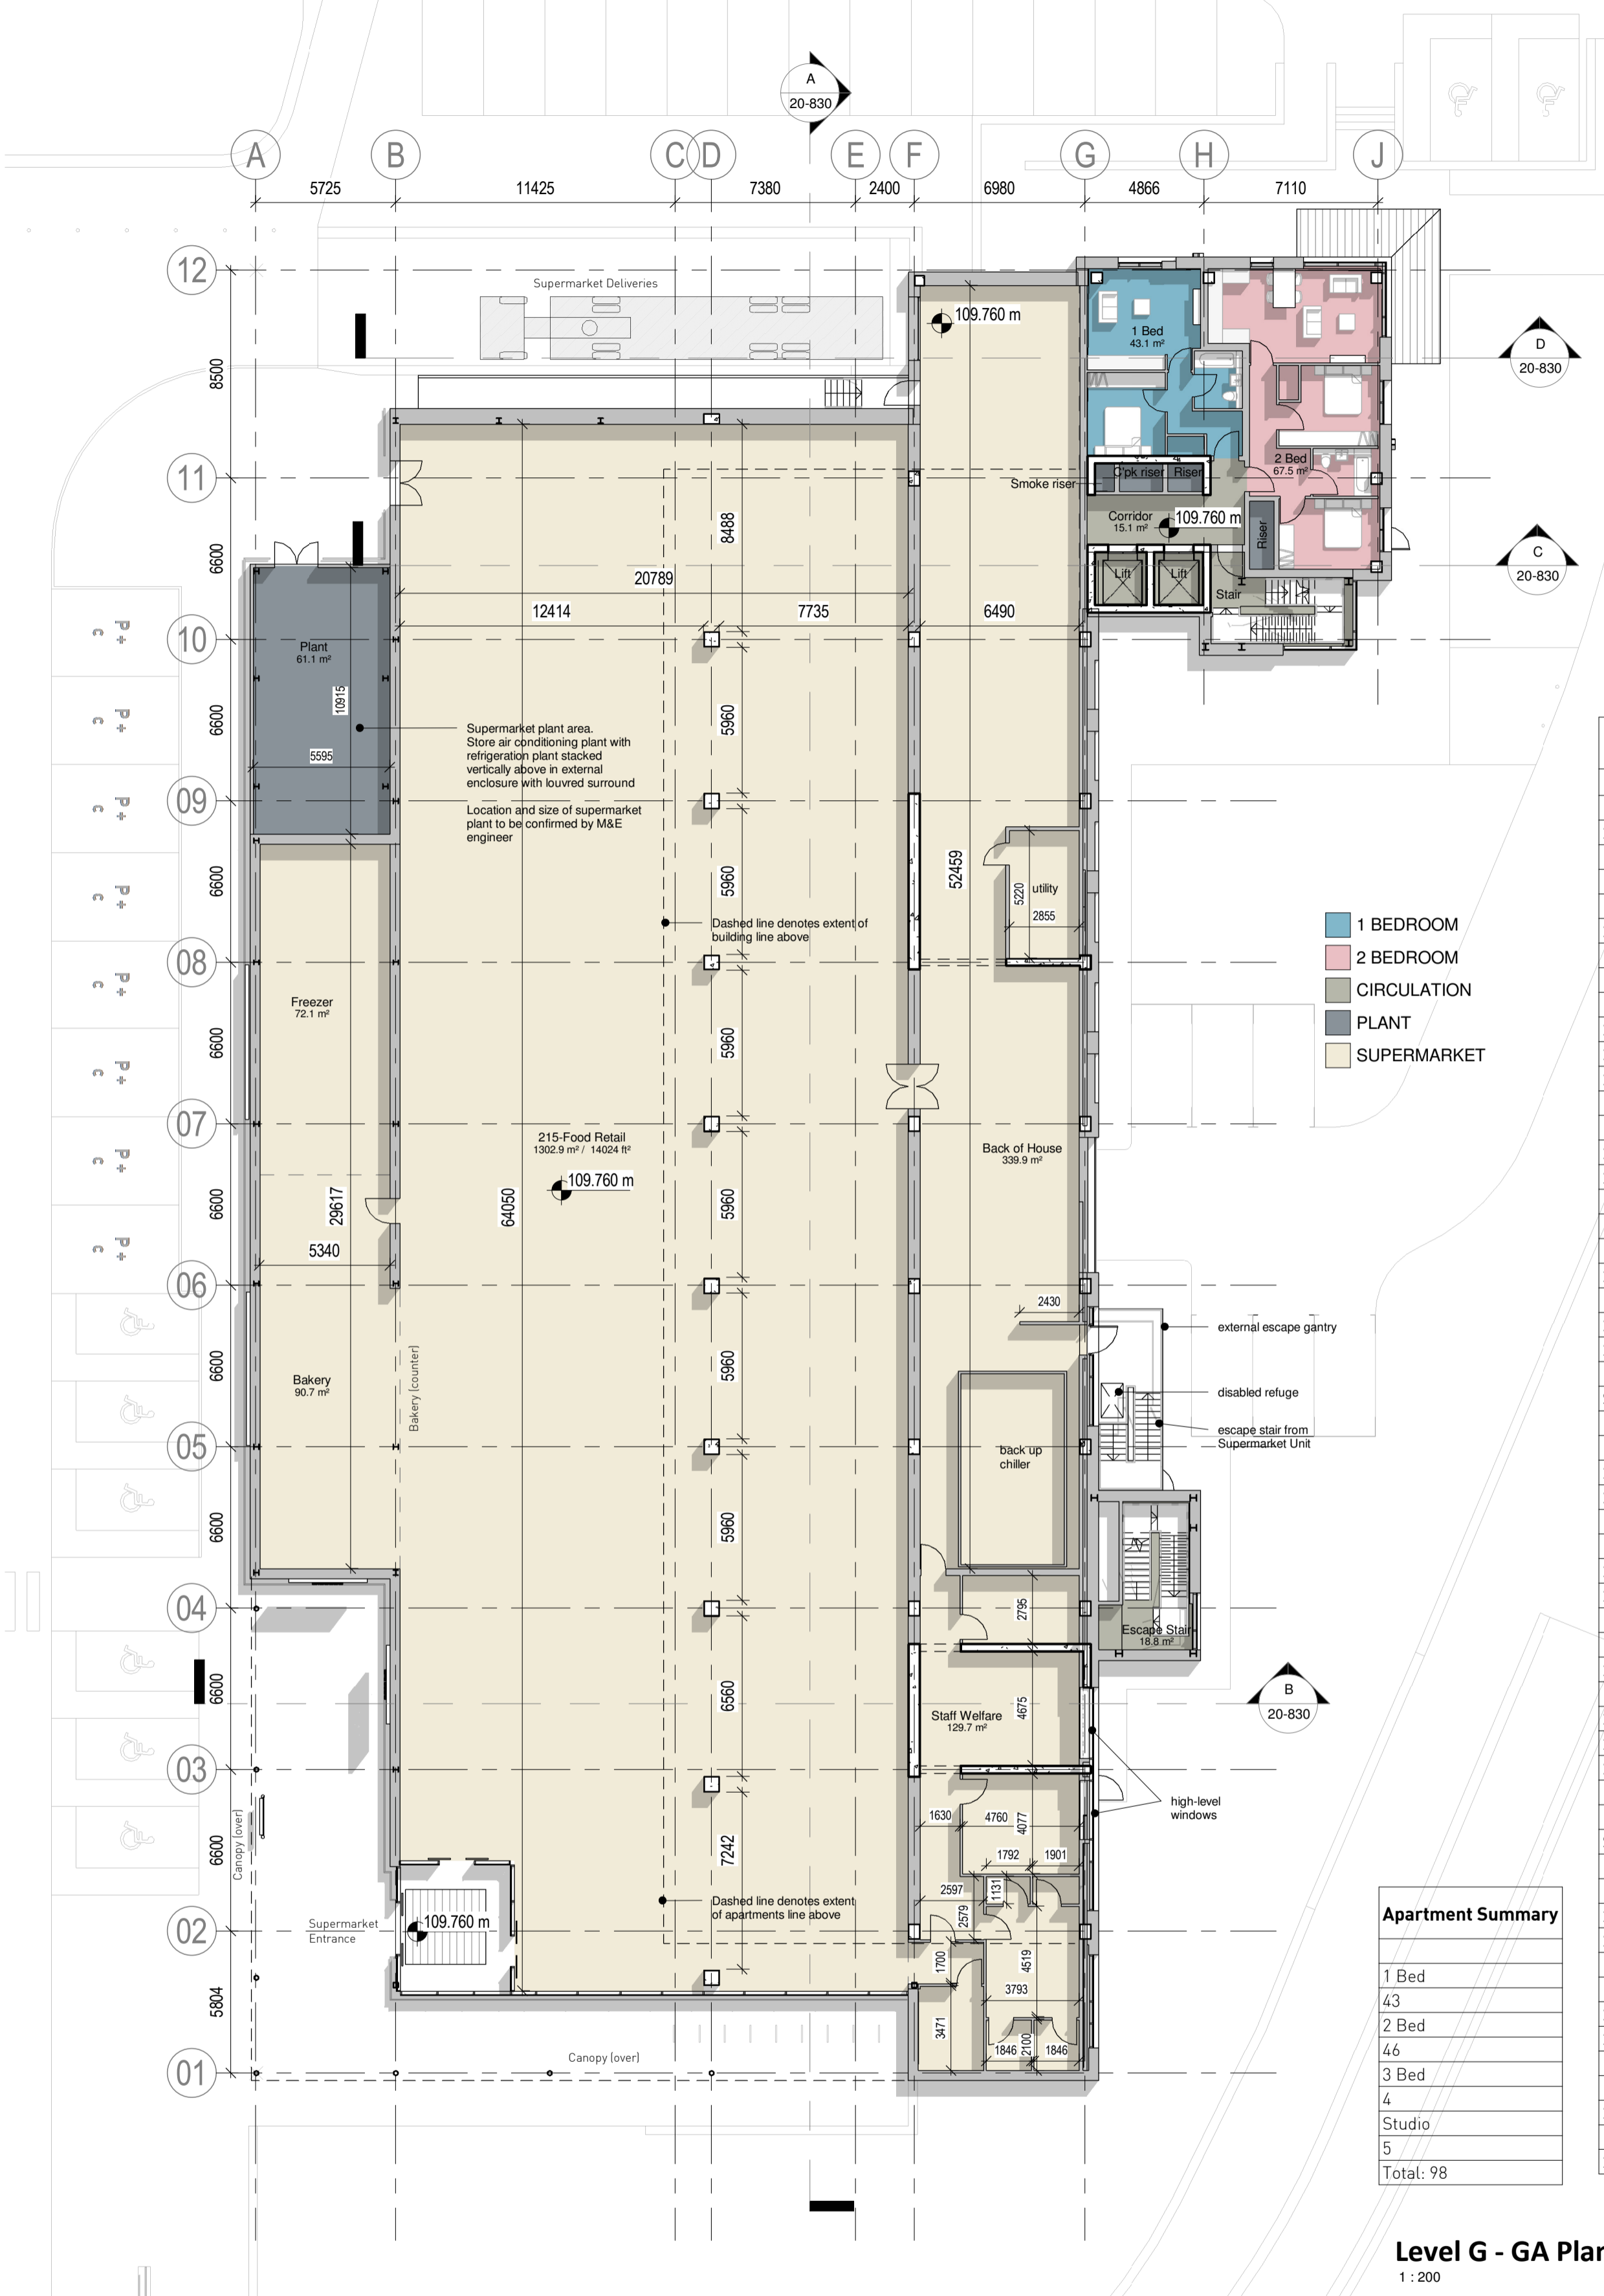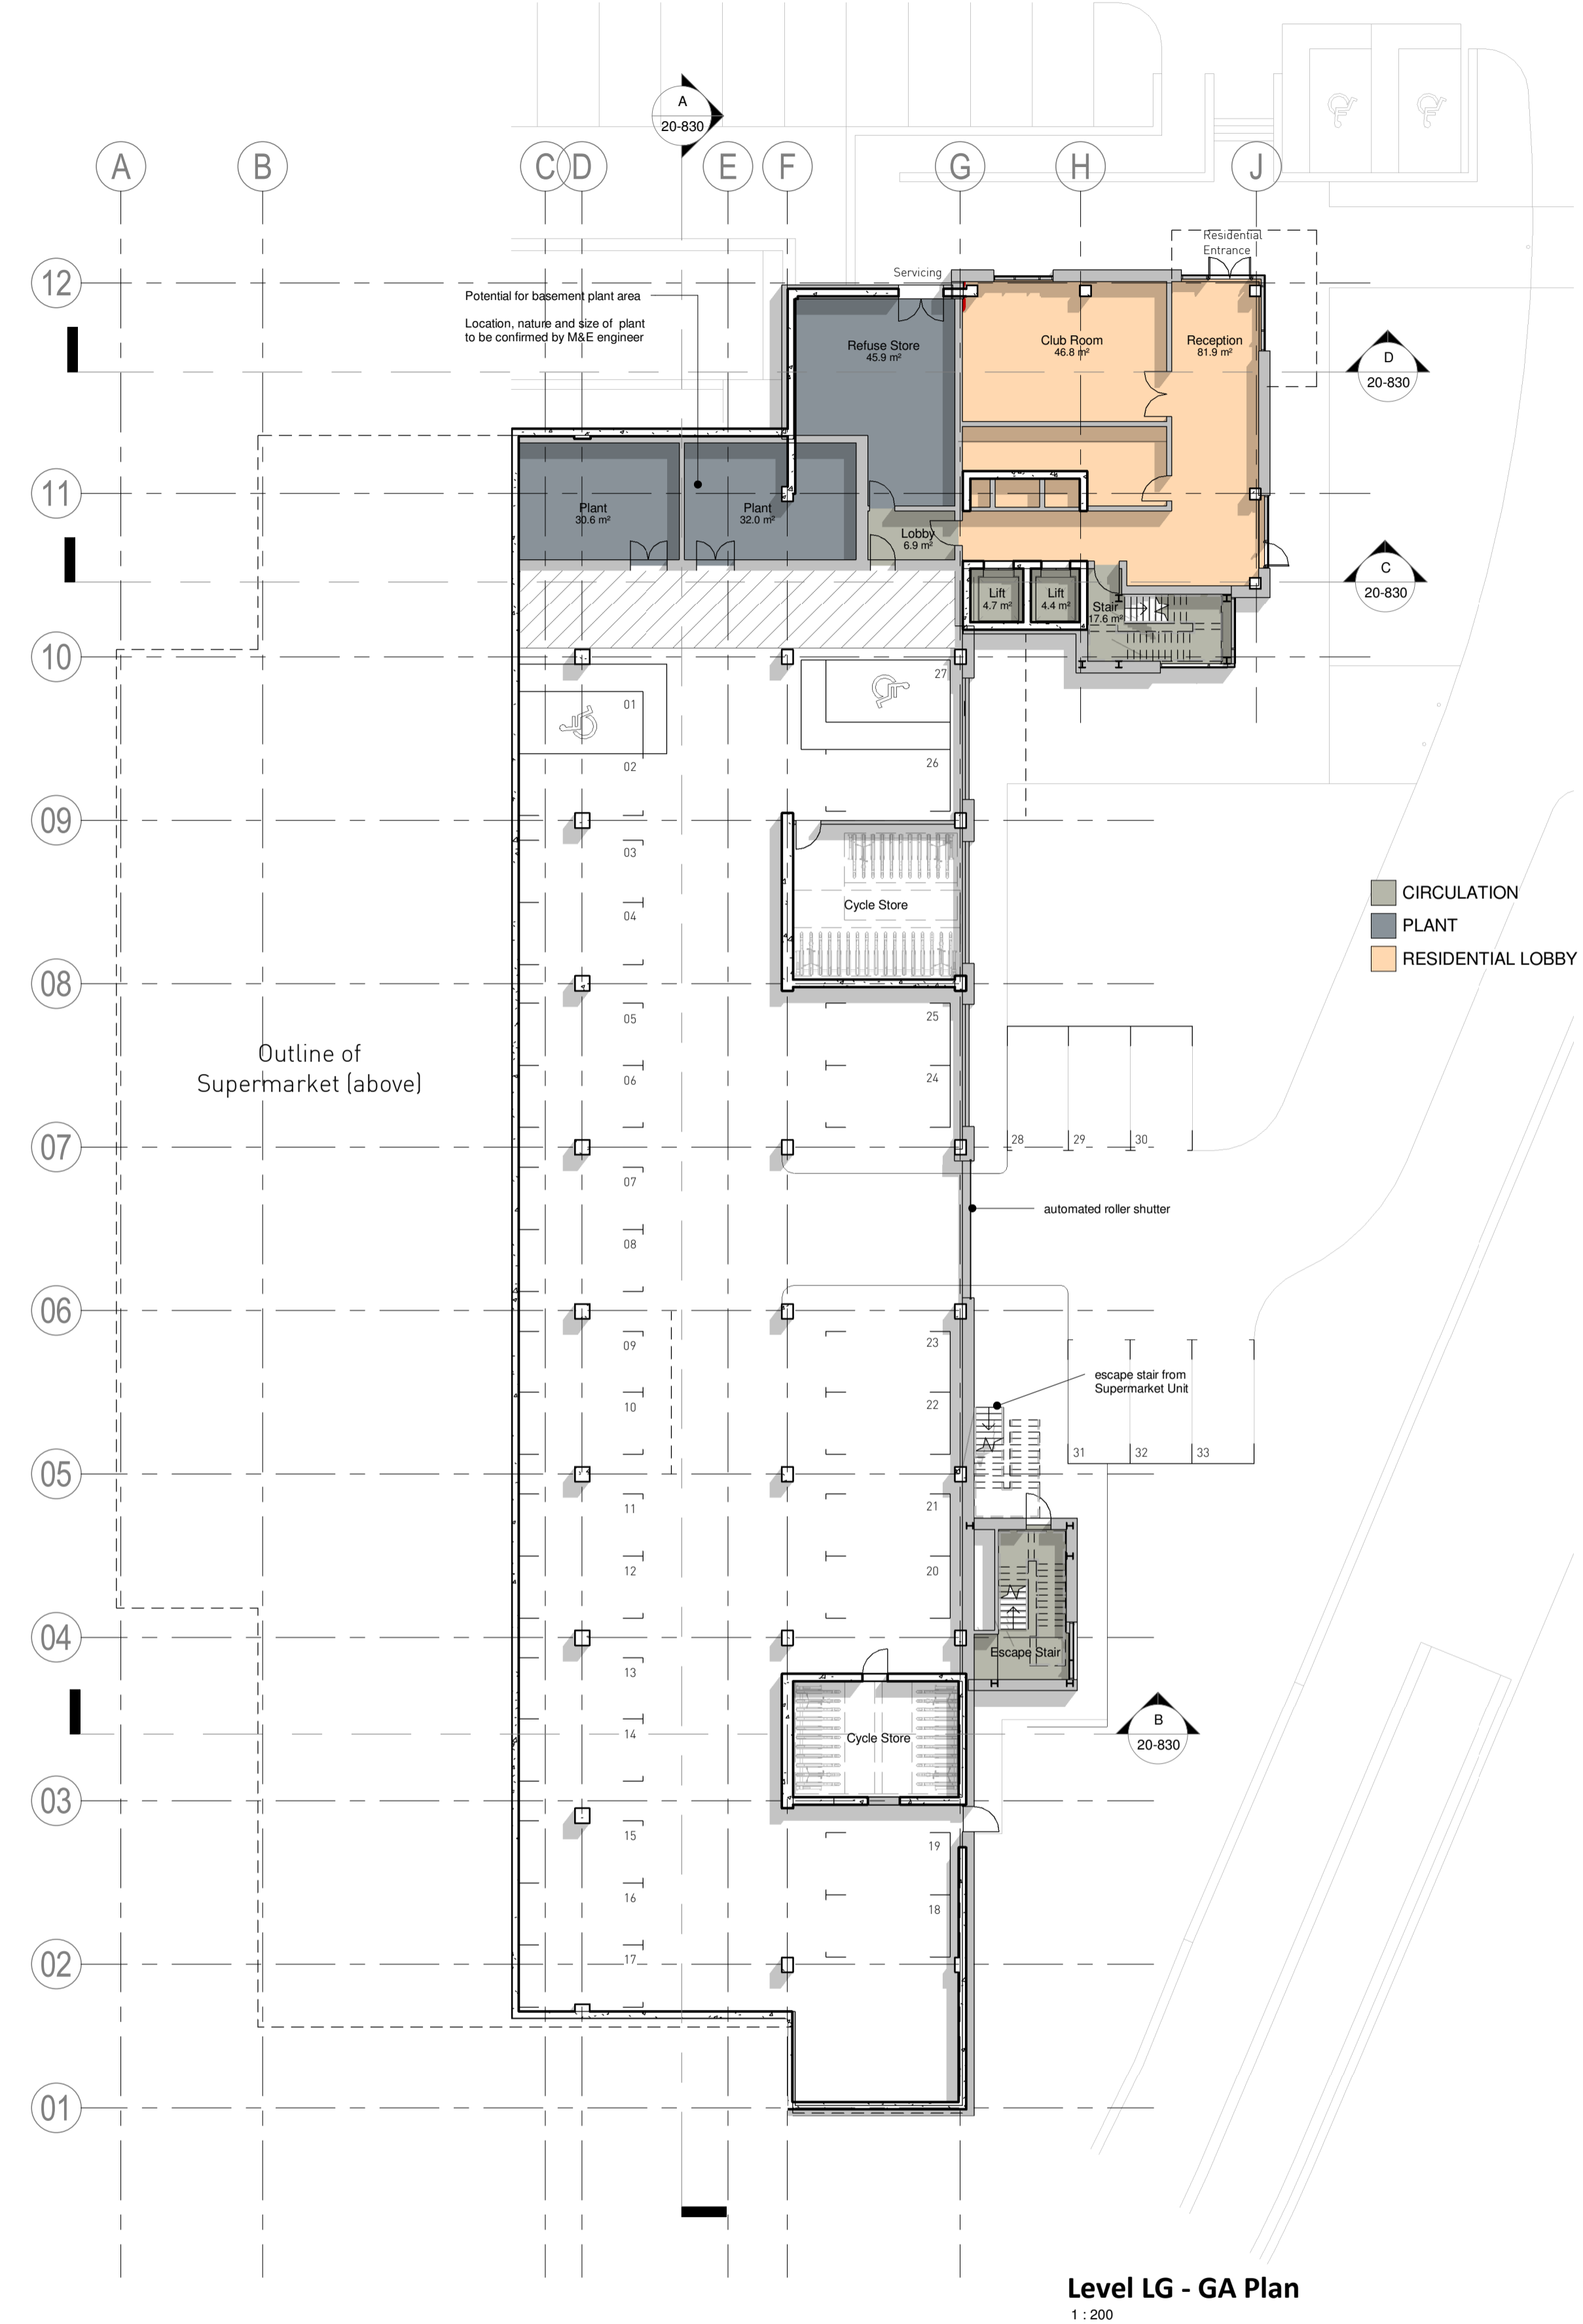

Notes:
 Contractor must verify all dimensions on site before commencing any work or shop drawings. If this drawing exceeds the quantities taken in any way the Architects are to be informed before the work is initiated. Only figured dimensions to be taken from this drawing. Do not scale off this drawing. Drawings based on Ordnance Survey and/or existing record drawings - design and drawing content subject to Site Survey, Structural Survey, Site Investigations, Planning and Statutory Requirements and Approvals. Authorised reproduction from Ordnance Survey Map with permission of the Controller of Her Majesty's Stationery Office. Crown Copyright reserved. Enjoy Design Ltd.

Rev.	Des.	By	Date	Ch.	Status:
F	Facade access terrace at southeast corner omitted	JNS	18Jul18		
E	Latest structure incorporated; PVs and roof garden added; roller shutter shown; supermarket revisions shown.	JNS	13Jul18		
D	Stair omitted; south stair revised; apartments added; staff welfare area revised in supermarket unit; schedules updated accordingly	JNS	18May18		
C	As clouded; further dimensions added	JNS	08May18		
B	Layout revisions as clouded to Lidi comments	JNS	25Apr18		

APPROVAL

The Old Brewery
 High Court
 Leeds
 LS2 7ES
 Tel: 0113 242 3622
 www.enjoy-design.co.uk

Client: Trinity One LLP	Job No: 16,047
Project: Former Kirklees College Site - Building 8	
Title: General Arrangement - Lower Ground & Ground Floor Plan	
Date: 10/13/17	Scale: As indicated/B1
Checked by: RG	Revision: F
Drawing No: 20-800	Drawn By: RG

