

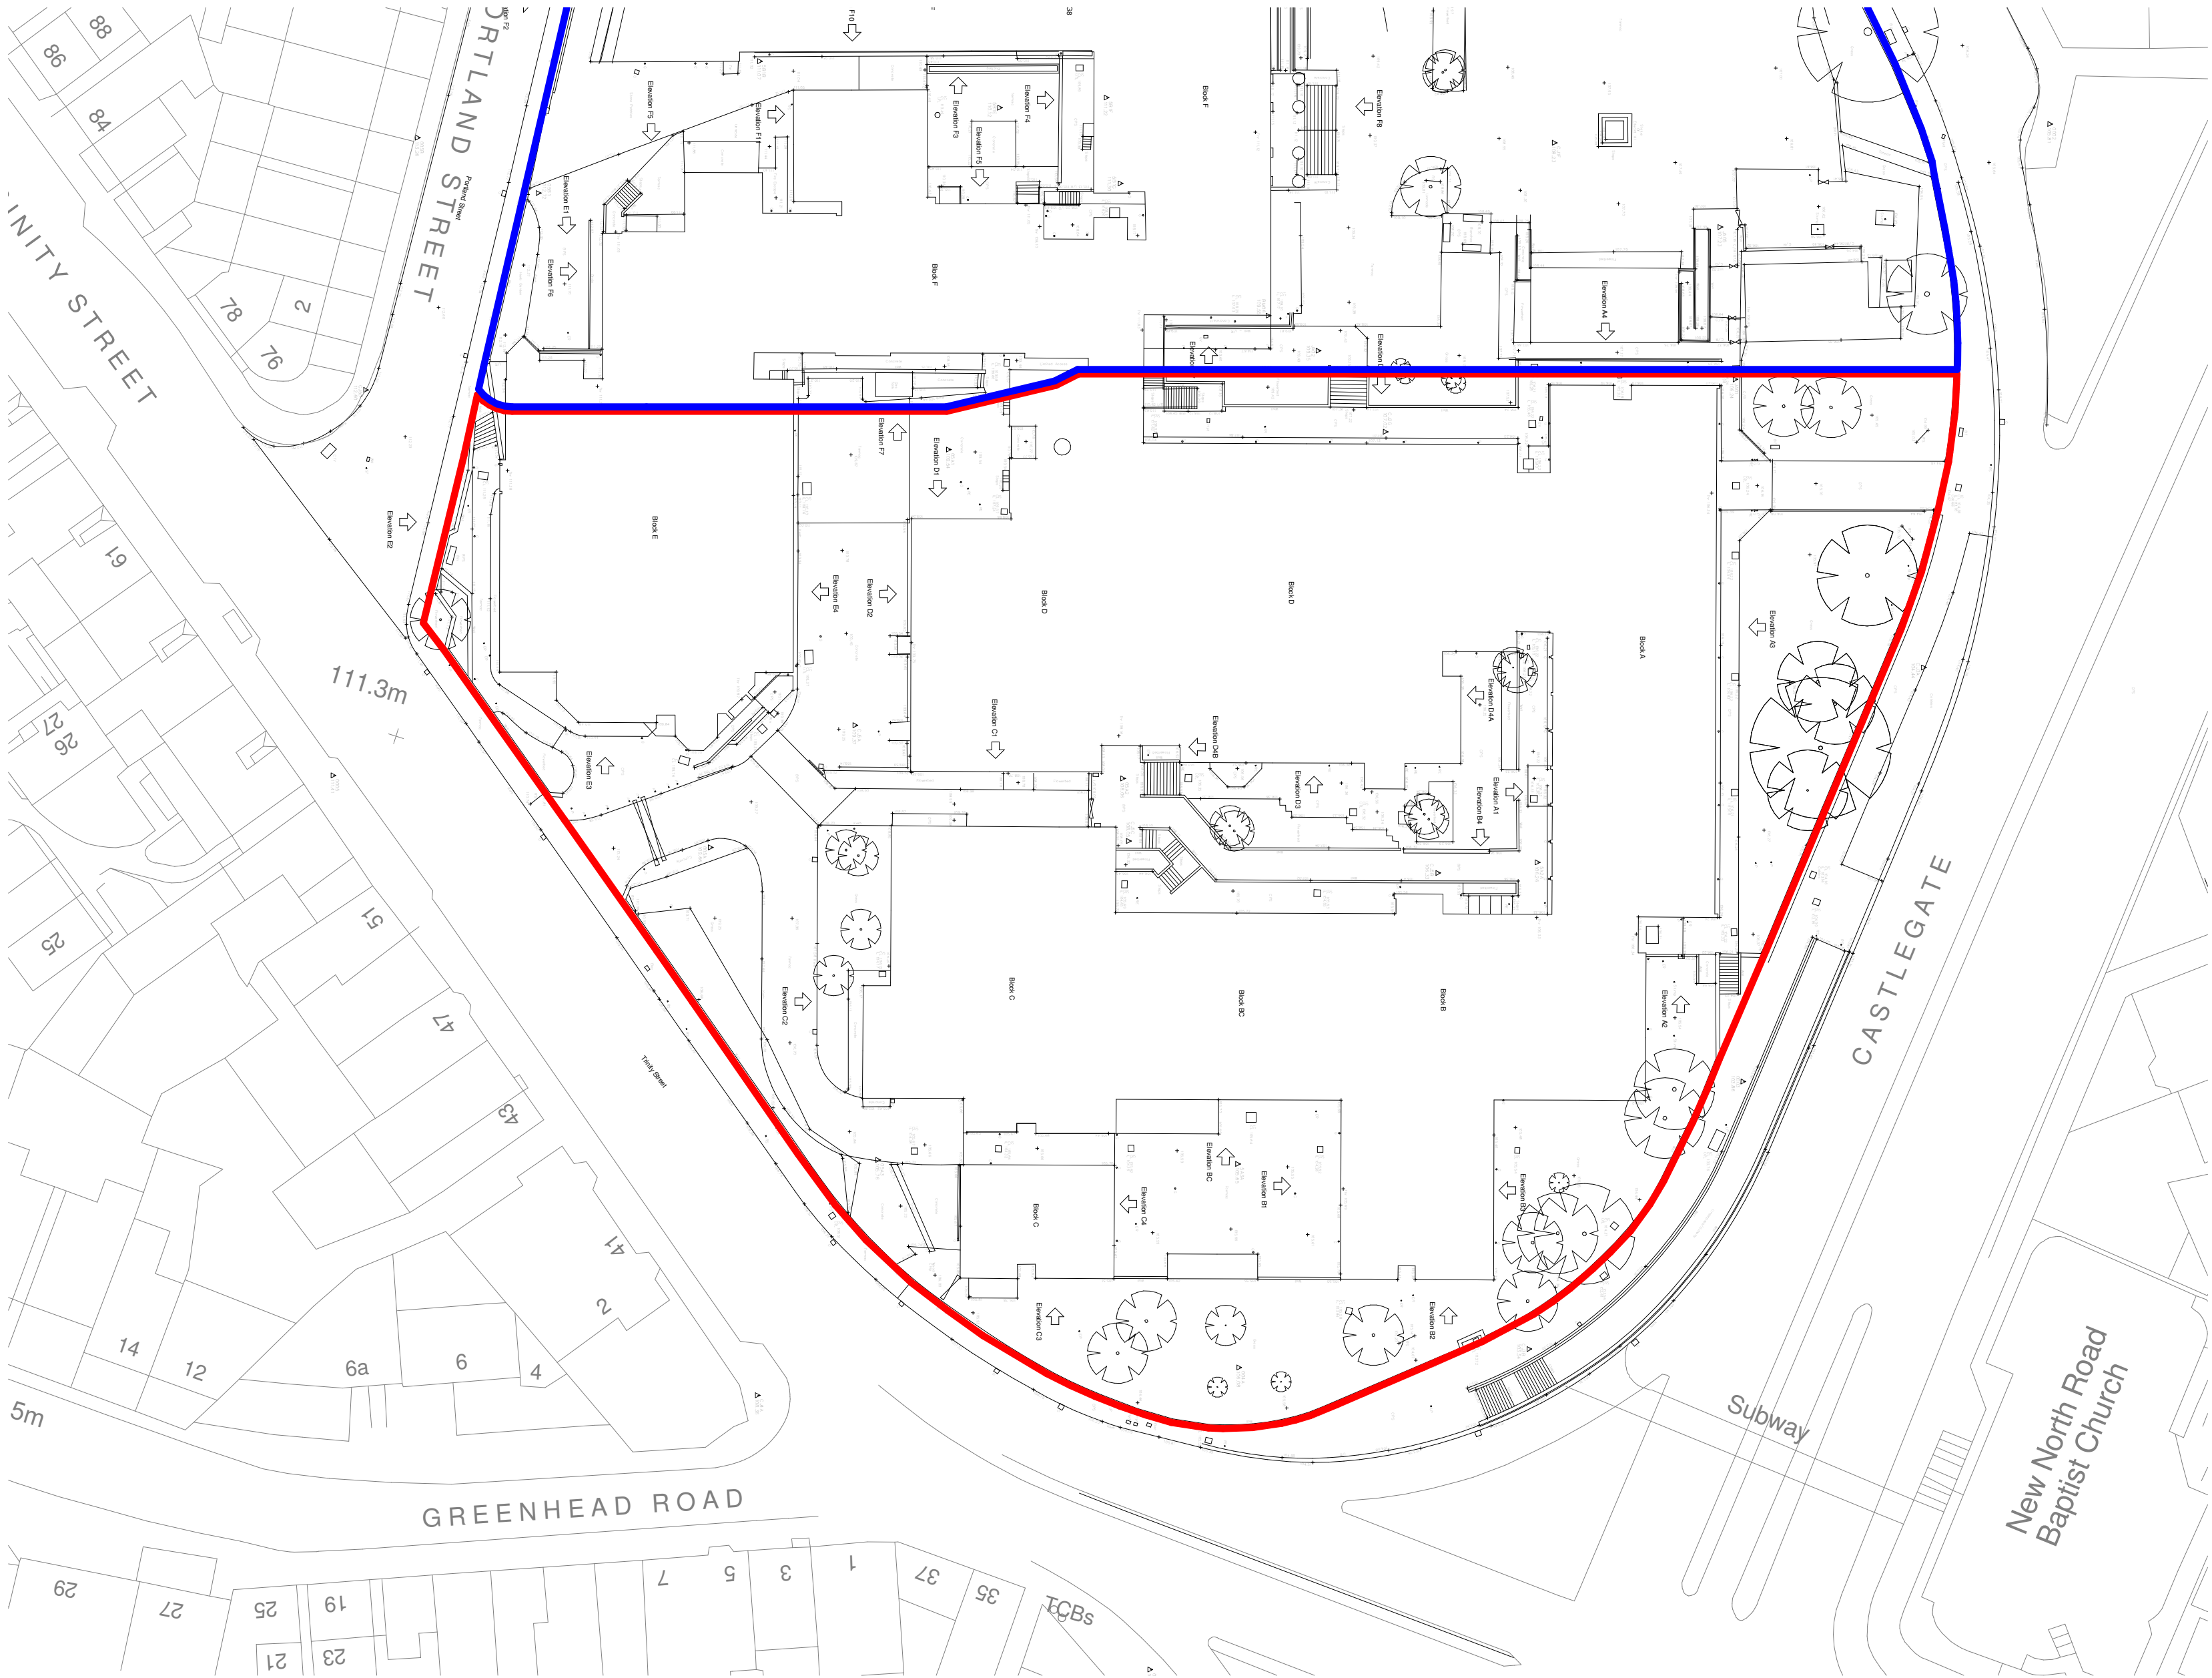


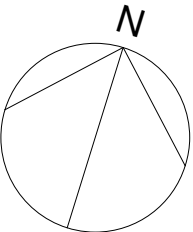

PLANNING APPLICATION SITE AREA'S			
		ACRES	HECTARES
—	OVERALL SITE BOUNDARY	2.76	1.12
—	ADJACENT SITE BOUNDARY	3.32	1.34

 

Architects are to be notified of any discrepancies.
Contractors must check all dimensions on site.
This drawing is subject to copyright laws and is for use on this project only.
This drawing is to be used solely for the information as titled only.
For other information refer to the latest revision of any cross referenced drawings.
To be read in conjunction with relevant design standards/protocols

This is a colour drawing. In order to ensure any subsequent reproduction is viewed correctly it should be printed in full colour.

P2	PLANNING ISSUE	29.07.20	SM	JM
P1	PLANNING ISSUE - FOR REVIEW	24.07.20	SM	CDG
Rev	Description	Date	Dm	Ckd

Status

PLANNING

SMR

SMALLEY MARSEY RISPIN

ARCHITECTS

Floor 2 The Exchange Station Parade Harrogate HG1 1TS
01423 707 757 admin@smrarchitects.co.uk

Project

HUDDERSFIELD , PORTLAND STREET

Client



Drawing Title

EXISTING SITE PLAN

Proj Ref	Origin	Zone	Level	Type	Role	Num	Status	Rev
-- 7355 -	SMR -	00 -	ZZ -	DR -	A -	2002 -	S3 -	P2

SMR Job Ref	Sheet	Scale	Drawn
7355-00-2002	A2	1 : 500	SM