

GENERAL NOTES

This drawing is the Copyright of Cluttons and must not be reissued, loaned or copied without written consent. Use written dimensions only.

Rev	Date	Description	Drw	Ckd	App
A	09/07/2018	First Issue	AR	TMD	JB




This drawing is based upon Ordnance Survey's 1:1250 map with the permission of the Controller of Her Majesty's Stationary Office. © Crown copyright. Licence Number: 100022432



GLOBAL CONSULTING SURVEYORS

Phone: (+44) 020 3178 6644
Email: london@murphysurveys.co.uk
www.murphysurveys.co.uk

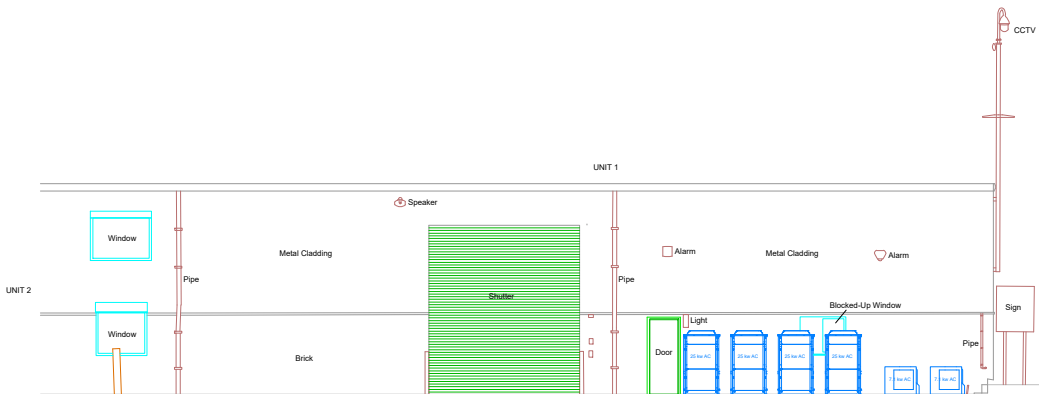

PROPOSED FRONT ELEVATION



Project Title:
Unit 1 QM Business Park

Legend:

Site Address:
Unit 1 QM Business Park
Old Fieldhouse Land
Huddersfield
HD2 1AG

Drawing Title: Site Elevations
Date: 09/07/2018
Scale: As shown
Region: Huddersfield
Drawing Number:
MSL24504-HD2 1AG-003-Prop