




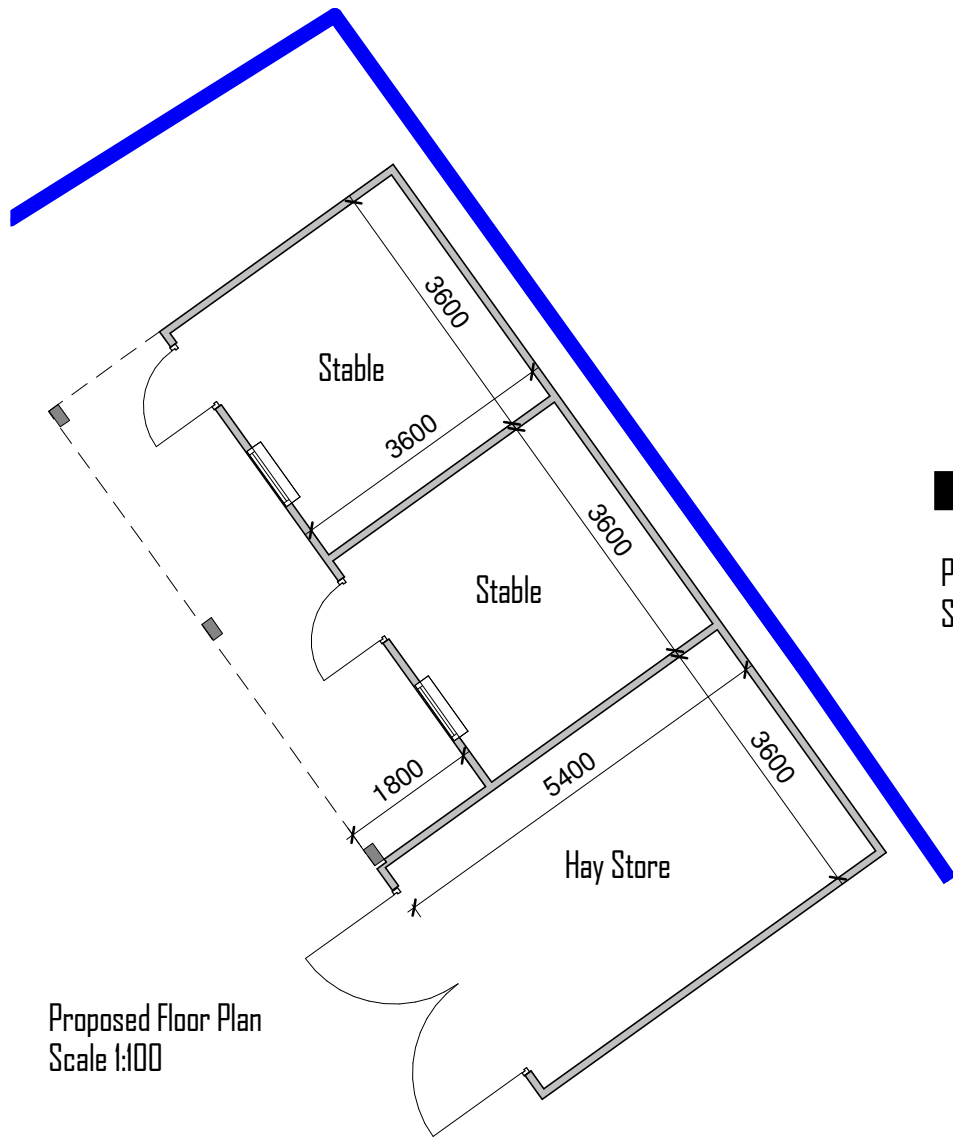

Proposed Floor Plan
Scale 1:100

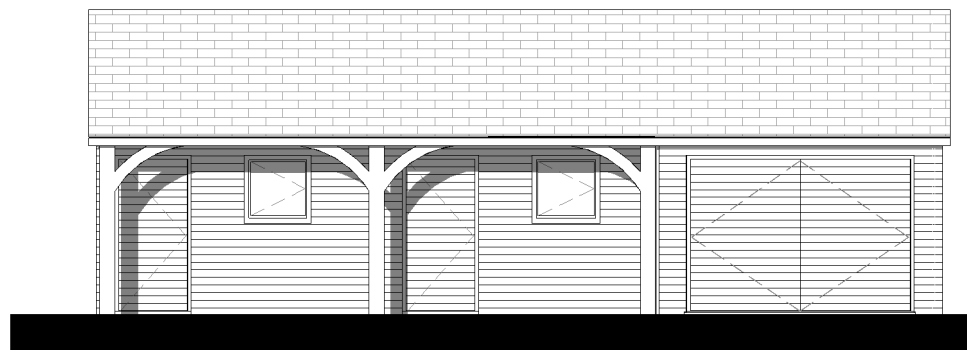


Proposed South West Elevation
Scale 1:100

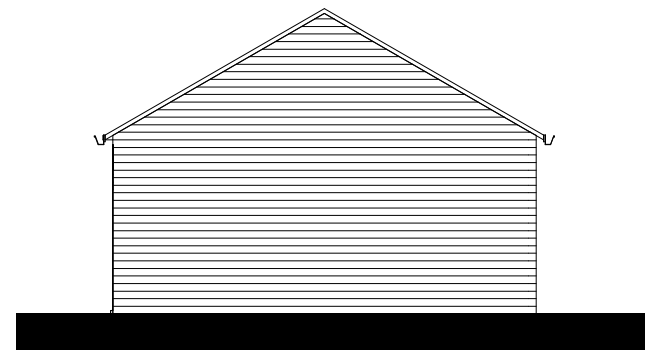


Proposed South East Elevation
Scale 1:100



Proposed North East Elevation
Scale 1:100

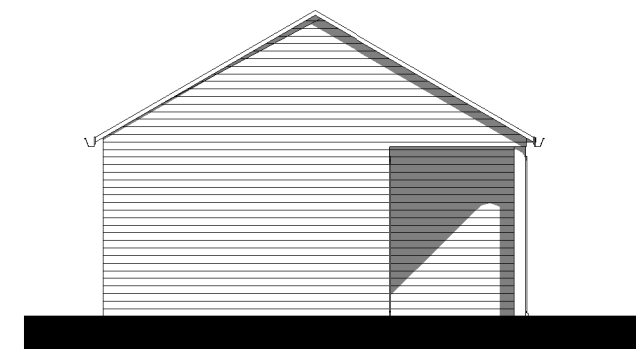

Proposed North West Elevation
Scale 1:100

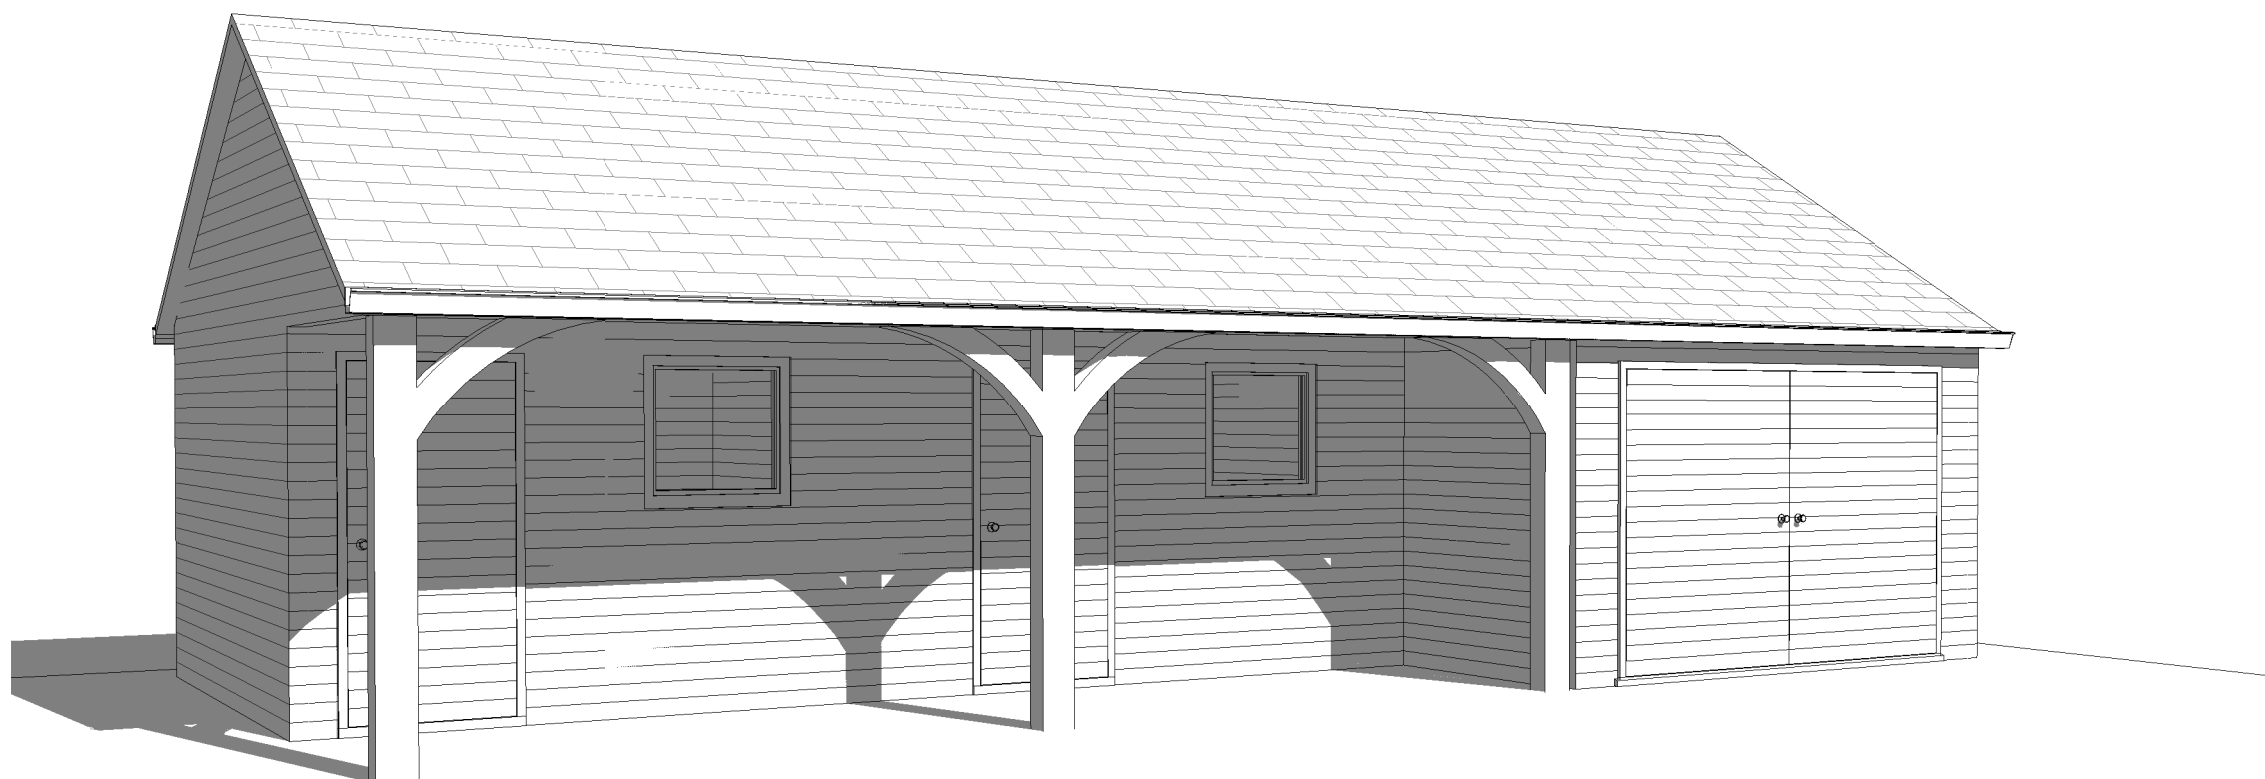

Proposed 3D View

Copyright. This drawing and design and all the information contained therein is the sole copyright of G9 Design, and reproduction in any form is forbidden unless permission is obtained in writing.

All dimensions to be checked on site.
No dimensions to be scaled from this drawing. All Contractors must visit site and be responsible for taking and checking all dimensions relative to this work. The Architect must be advised of any discrepancies in writing.

Revision A: (01/08/2018)
Revised following clients
comments.



Client
Mr Simon Capewell

Job
Poplar Farm
Briestfield Road
Dewsbury
WF12 0PA

Drawing Title
Stables

Sheet Size/Scale 1:100 @ A3

Drawn By AH

Date 31/07/2018

Drawing Status for client only

Drawing No. 1541_17_A