


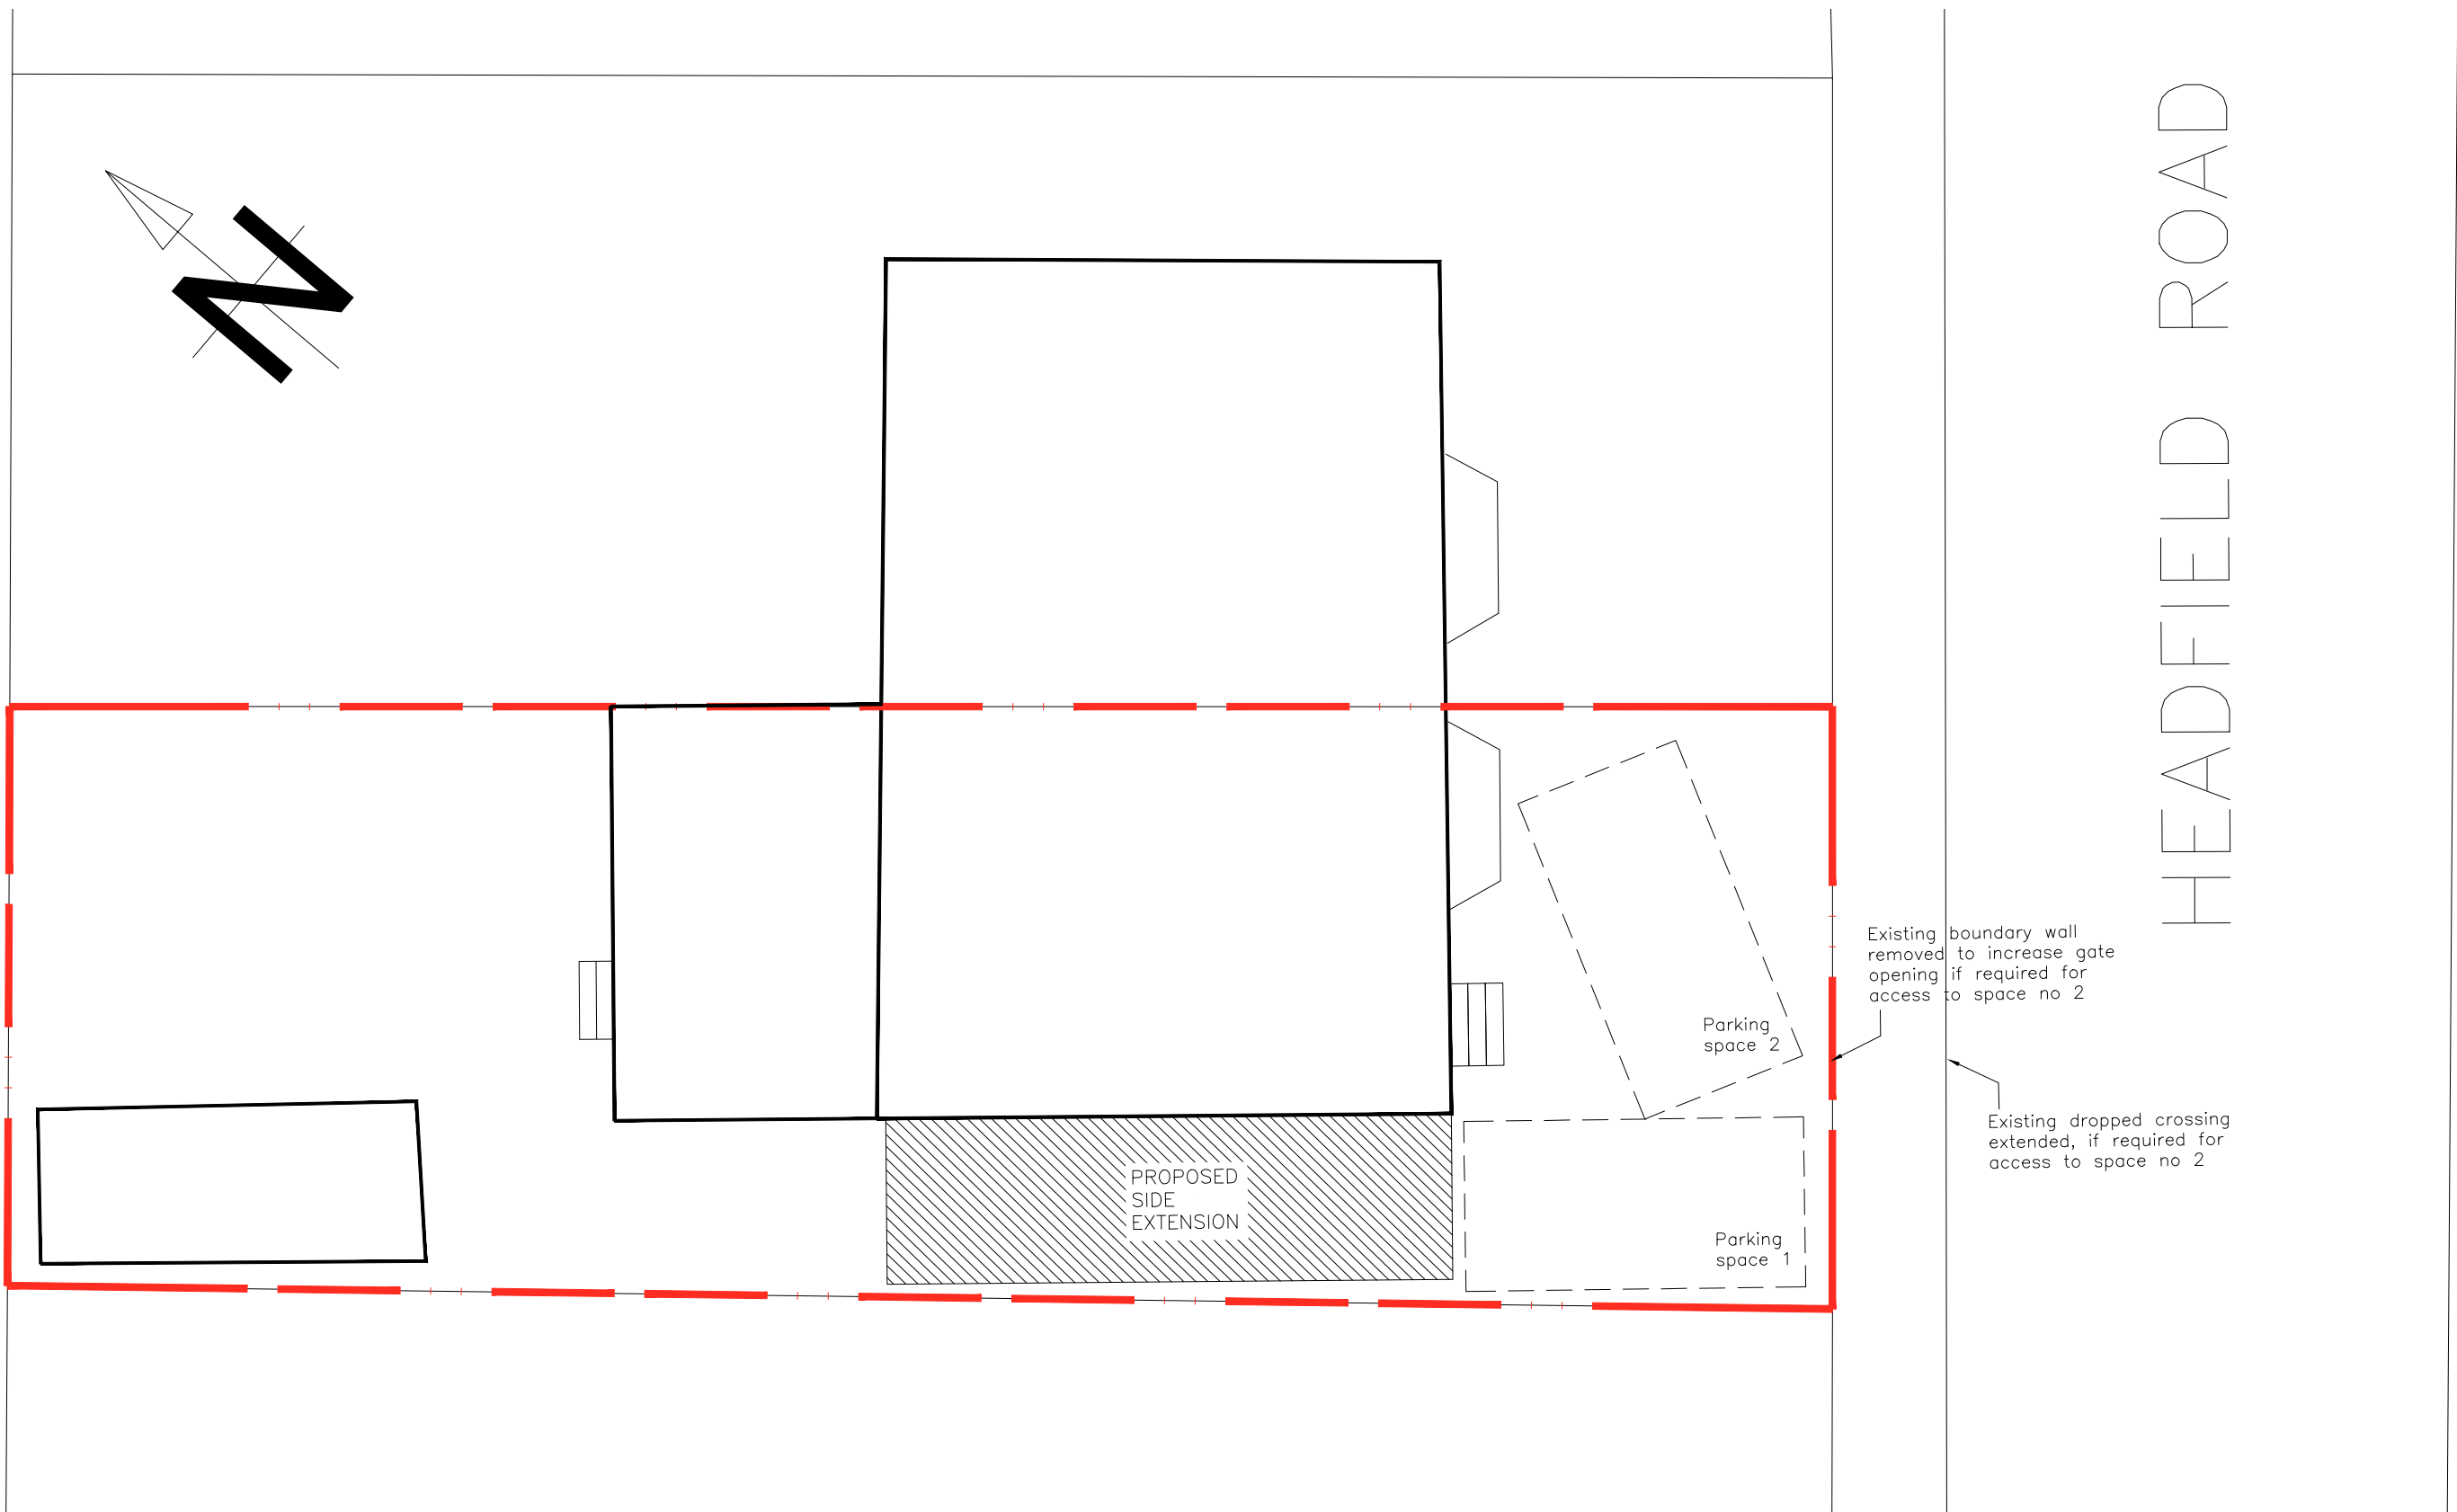

Project Proposed Two Storey Extension 236 Headfield Road Savile Town Dewsbury	
Drawing Title Proposed Site Plan	

Rev	Description	Date
Scale(s) 1:100@A3		Date AUG 2018
Job No 18-71	Drawing No. 105	Revision