




front elevation

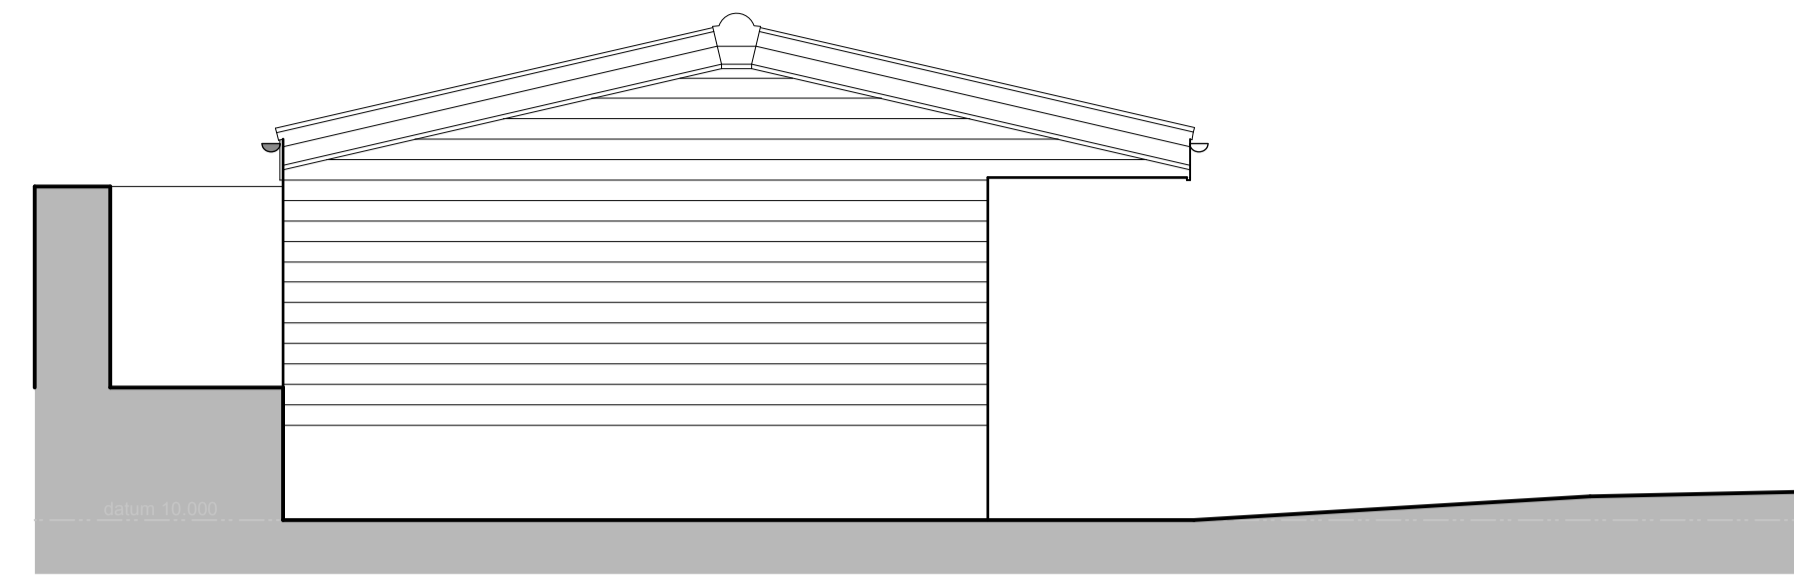

side elevation

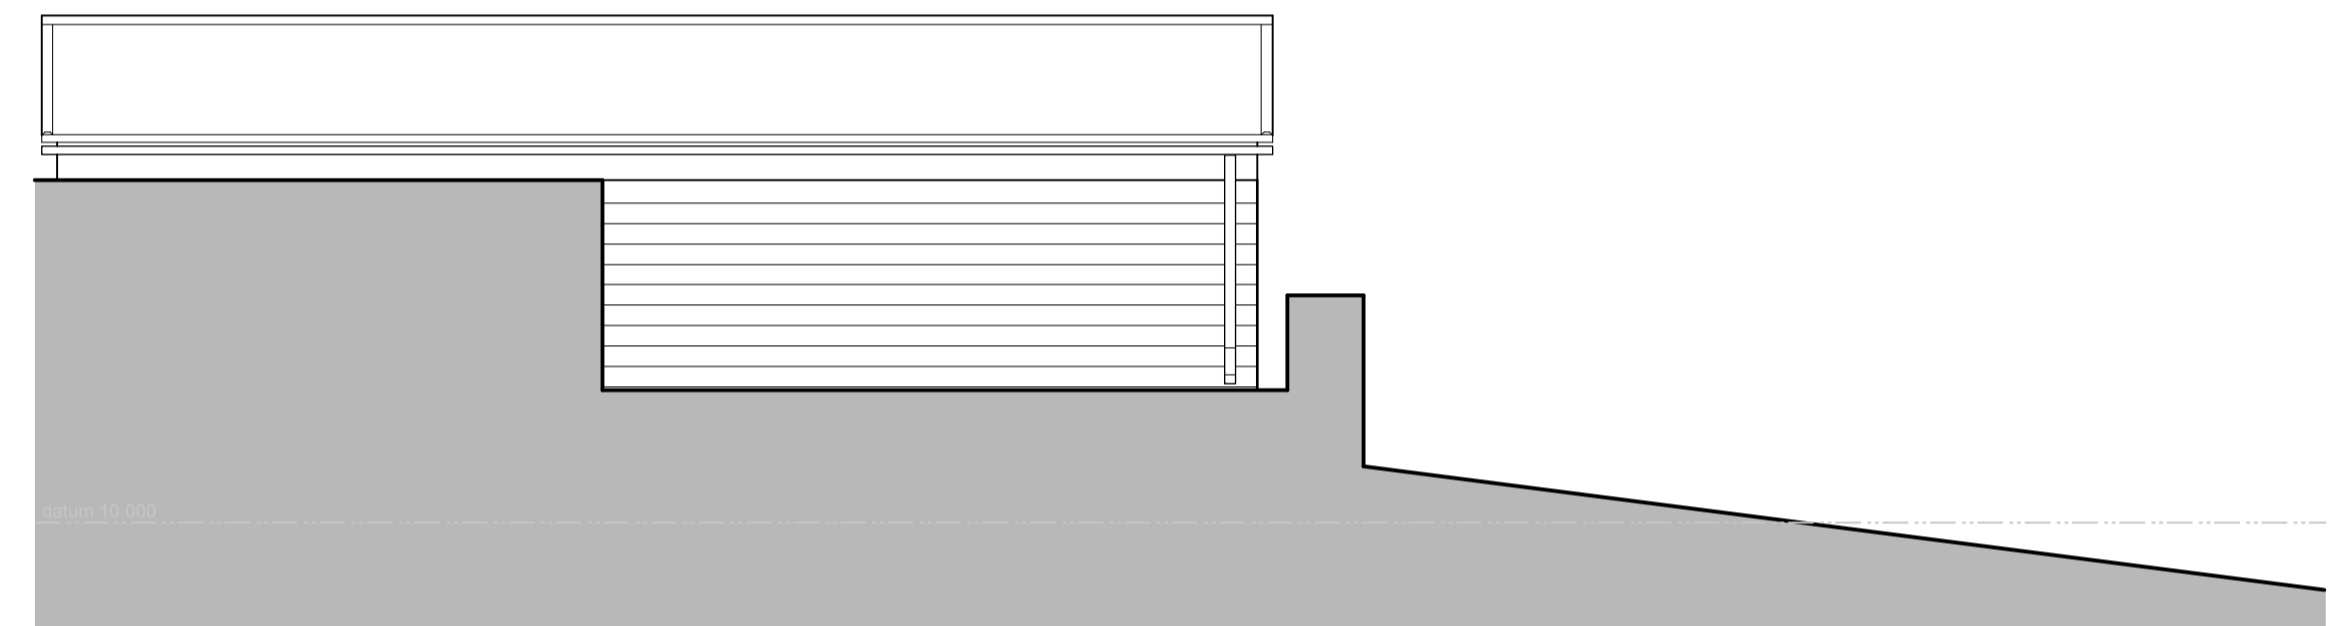

rear elevation

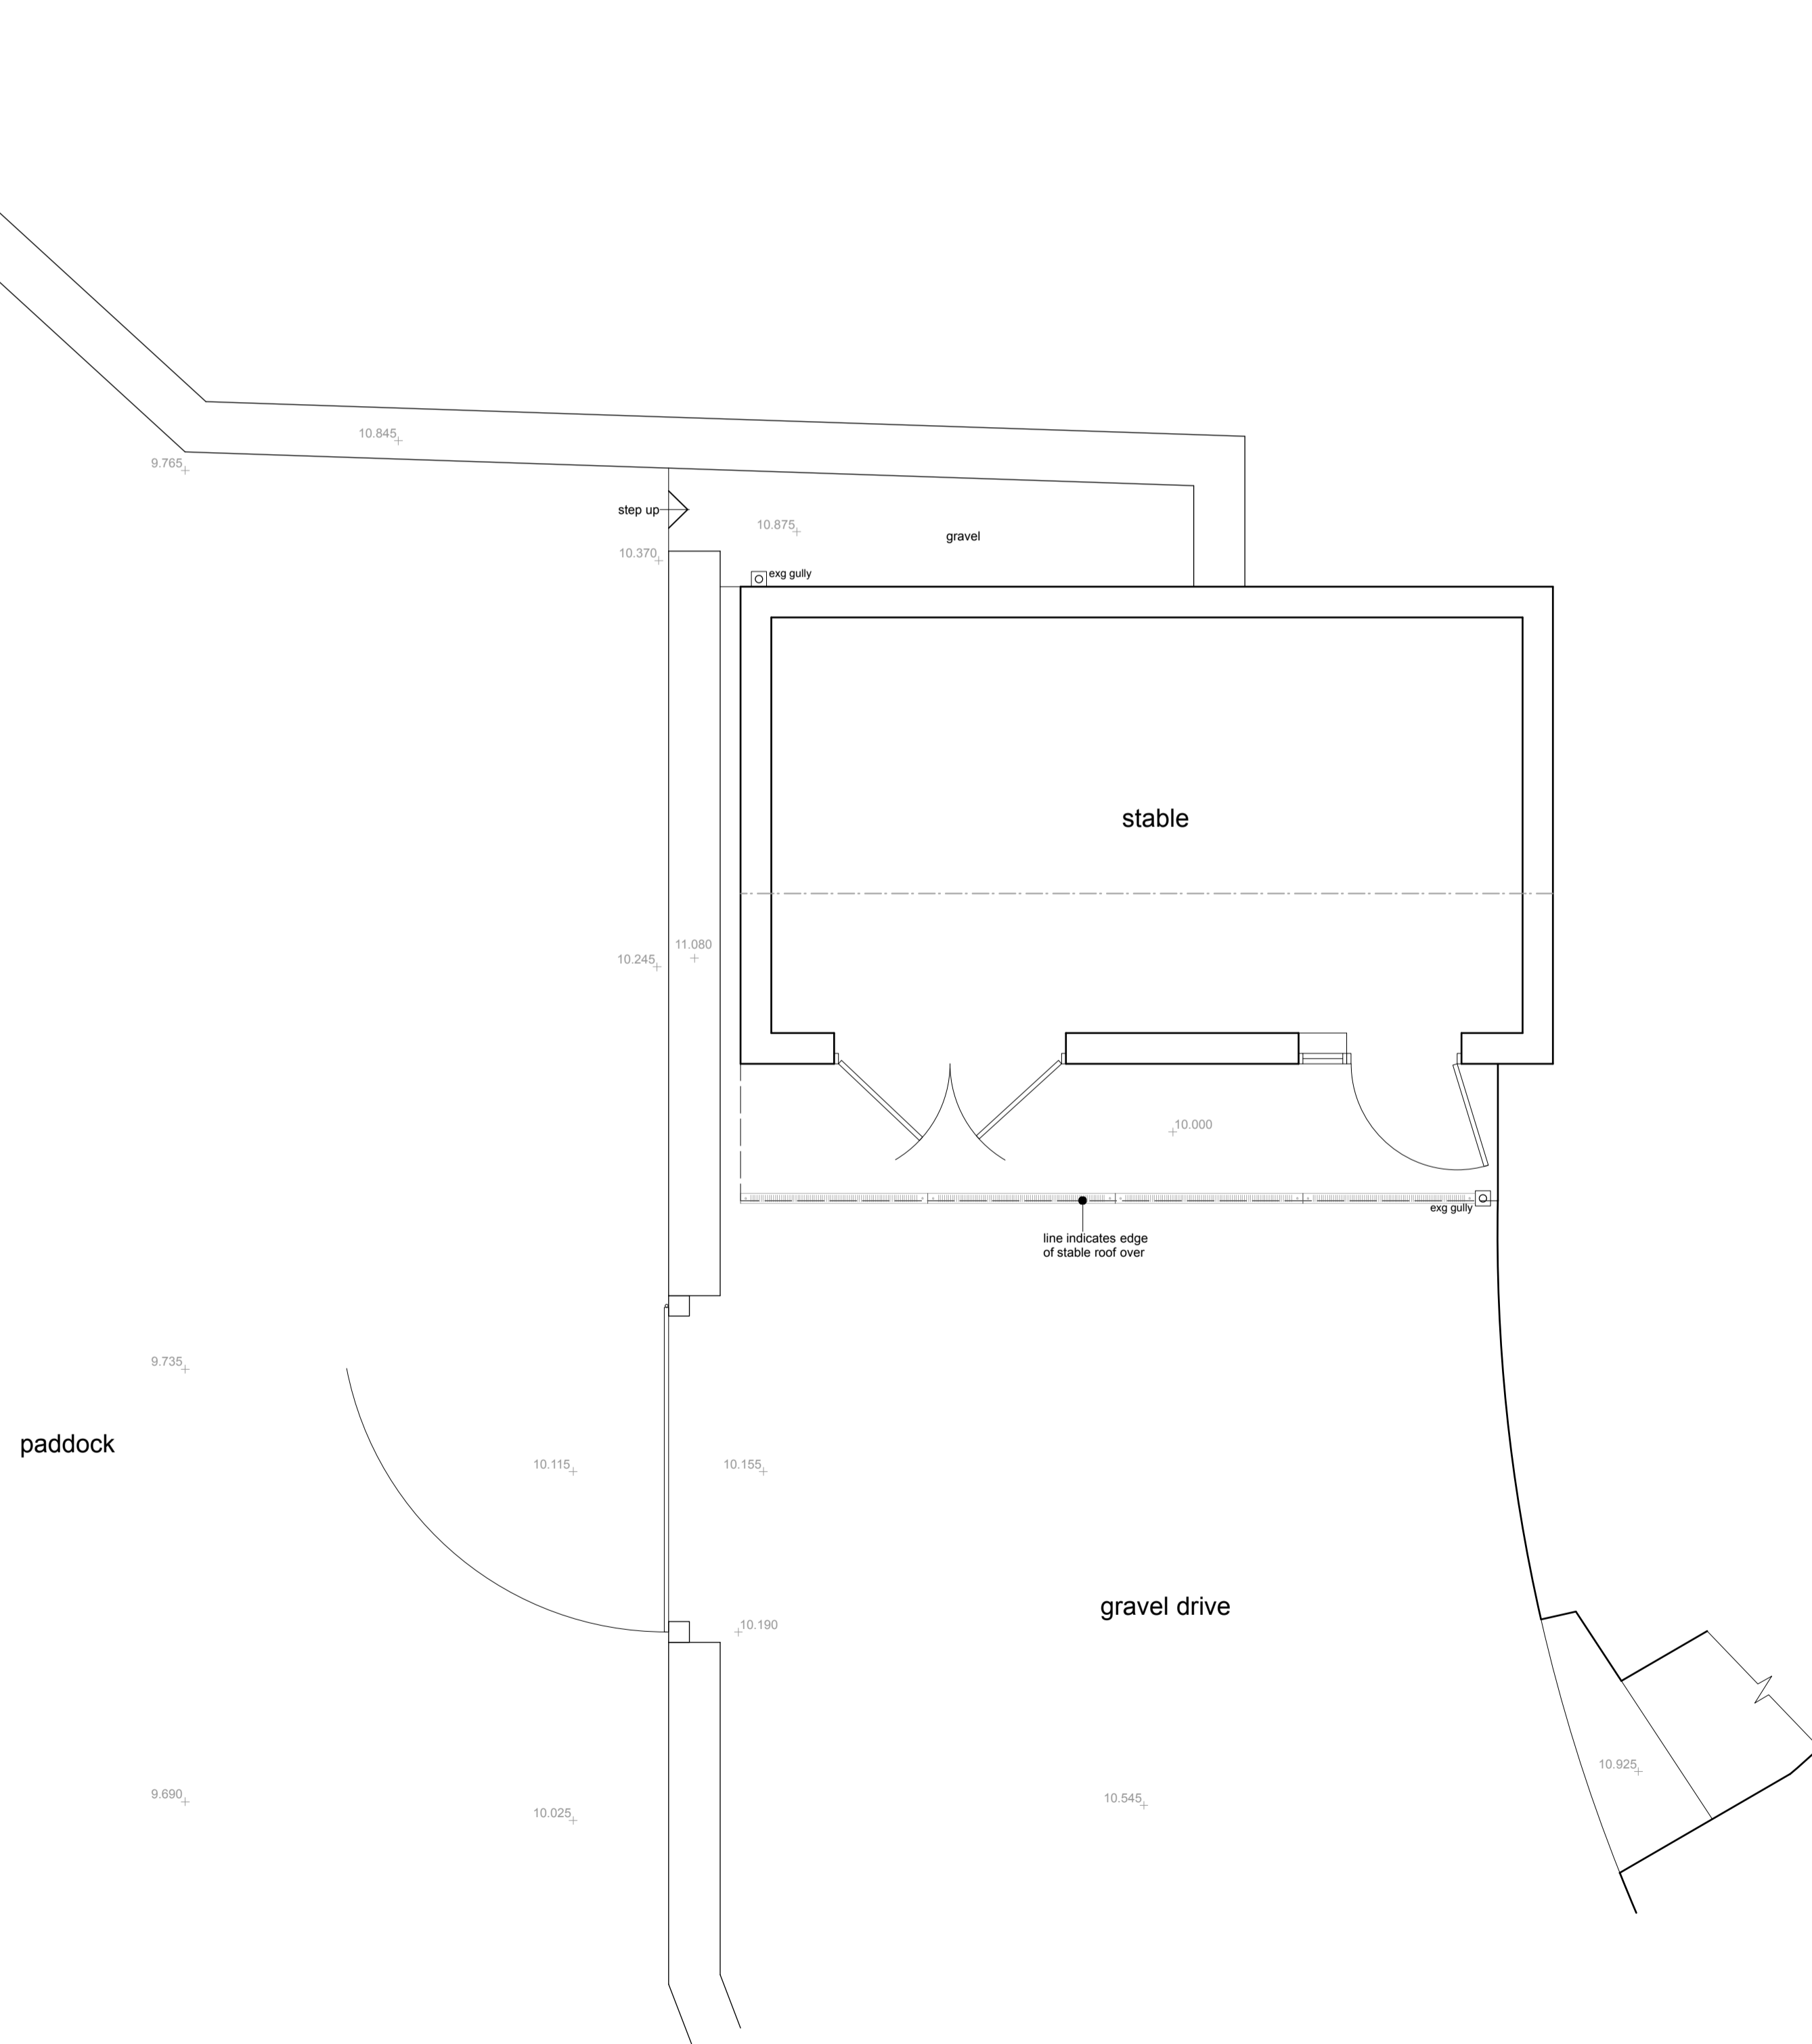

ground floor plan

This drawing has been prepared specifically for the purpose of obtaining Planning Permission and/or Building Regulation Approval. Its suitability for other purposes, without supplementary details and specifications cannot be guaranteed. The Permissions and/or Approvals are beyond the Architects control, and no guarantee that such will be granted is given or to be inferred by reason of the preparation of this drawing. Only figured dimensions are to be used. All dimensions to be checked on site. This drawing together with the design is the property and copyright of the Architect and must not be reproduced without prior written permission.

rev.	description	date	drawn	approved
P01	Drawing originated	27.07.18	JS	RE



project Side extension to existing stables  
at  
Moorfield House Farm, Bradshaw Road,  
Honley, HD9 6RJ  
for  
Mrs Angela Vine

title GA as existing  
number 18090D-01-P01  
scale 1:50  
size A1