






First Floor Plan As Proposed
Scale 1:100

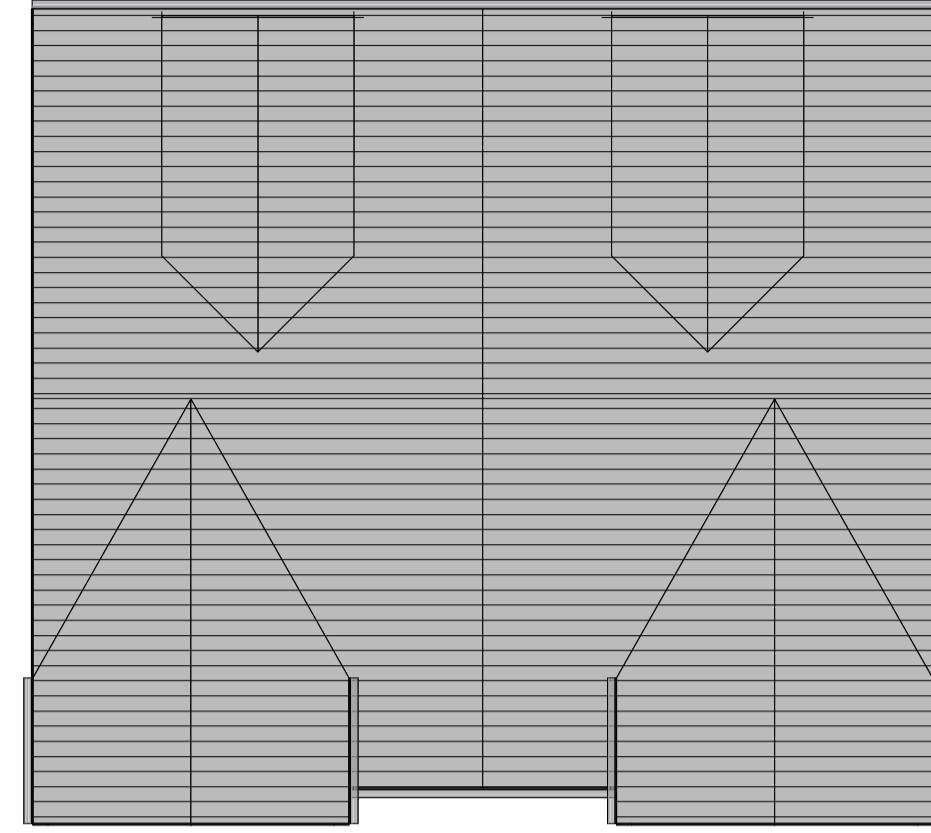

Roof Plan As Proposed
Scale 1:100

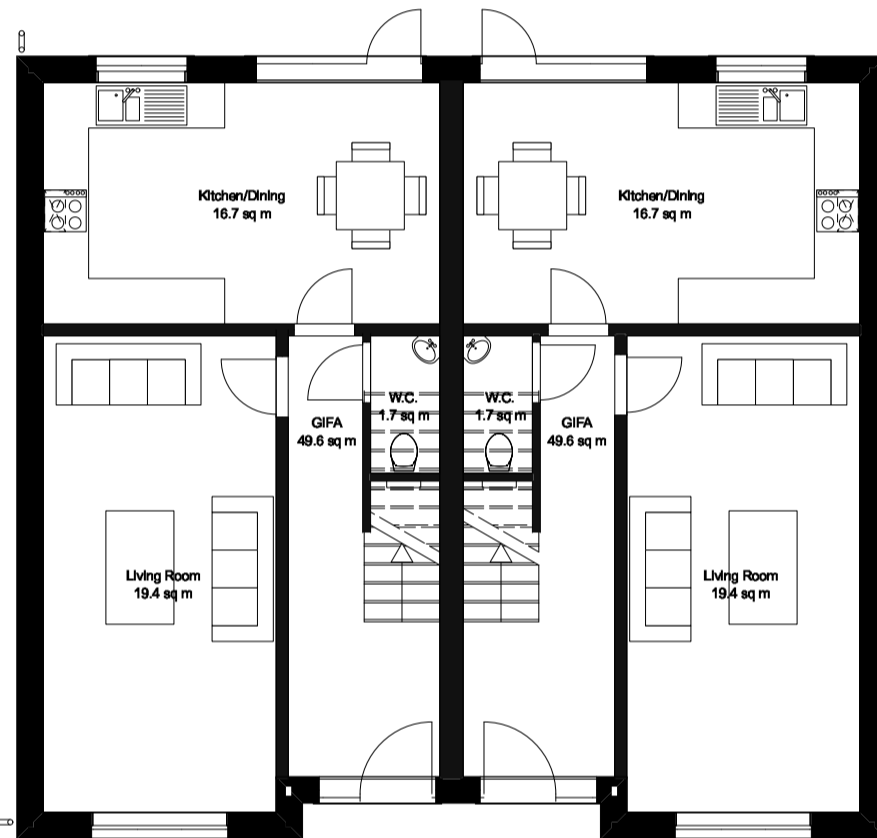

Ground Floor Plan As Proposed
Scale 1:100

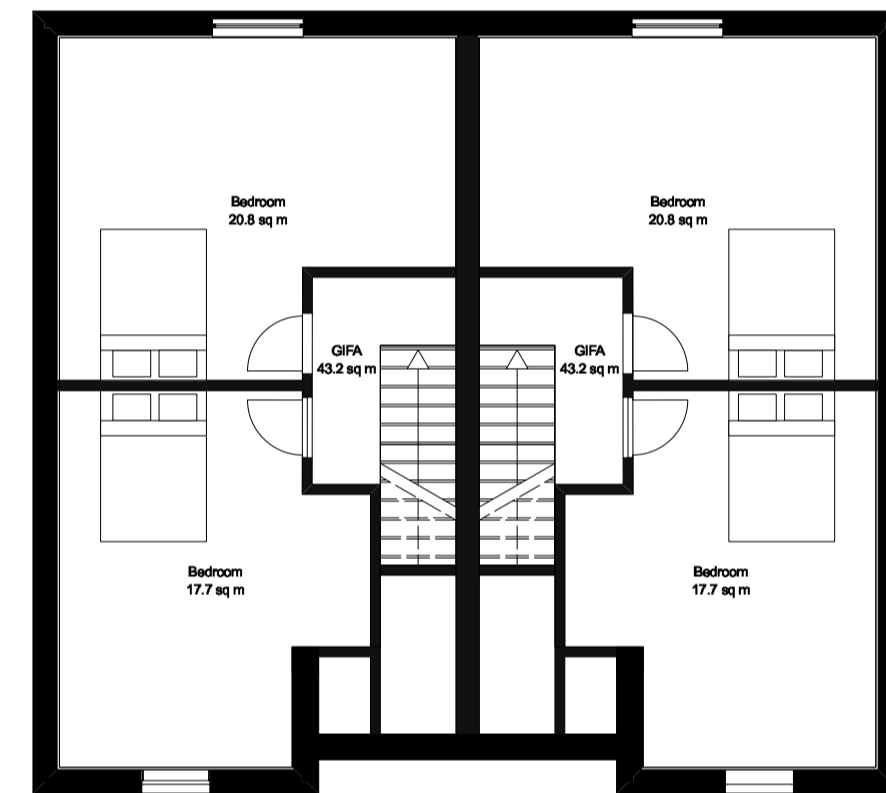

Second Floor Plan As Proposed
Scale 1:100



Rear Elevation As Proposed
Scale 1:100



Side Elevation As Proposed
Scale 1:100



Front Elevation As Proposed
Scale 1:100



Side Elevation As Proposed
Scale 1:100



NOTES:
Any errors or omissions to be reported to Code L6 immediately.
This drawing and design is the copyright of Code L6 and is not to be used for any purpose without their consent.

4 Bed Semi-Detached
GIFA: 139.3 sqm

rev | details | date

Code L6
Architecture Ltd
31 Halifax Road Brighouse
West Yorkshire HDB 2AA
T: 01484 714 870
E: code.l6@btinternet.com
W: www.CODEL6.com

Project:
Former Combs Hostel, Hall
Lane, WF12 0PL

Client:
Yunus Asmal

Drawing:
Plans As Proposed
Type C

Date: 24/10/20 Scale: 1:100 Size: A1

Drawing Number:

20-095-103