


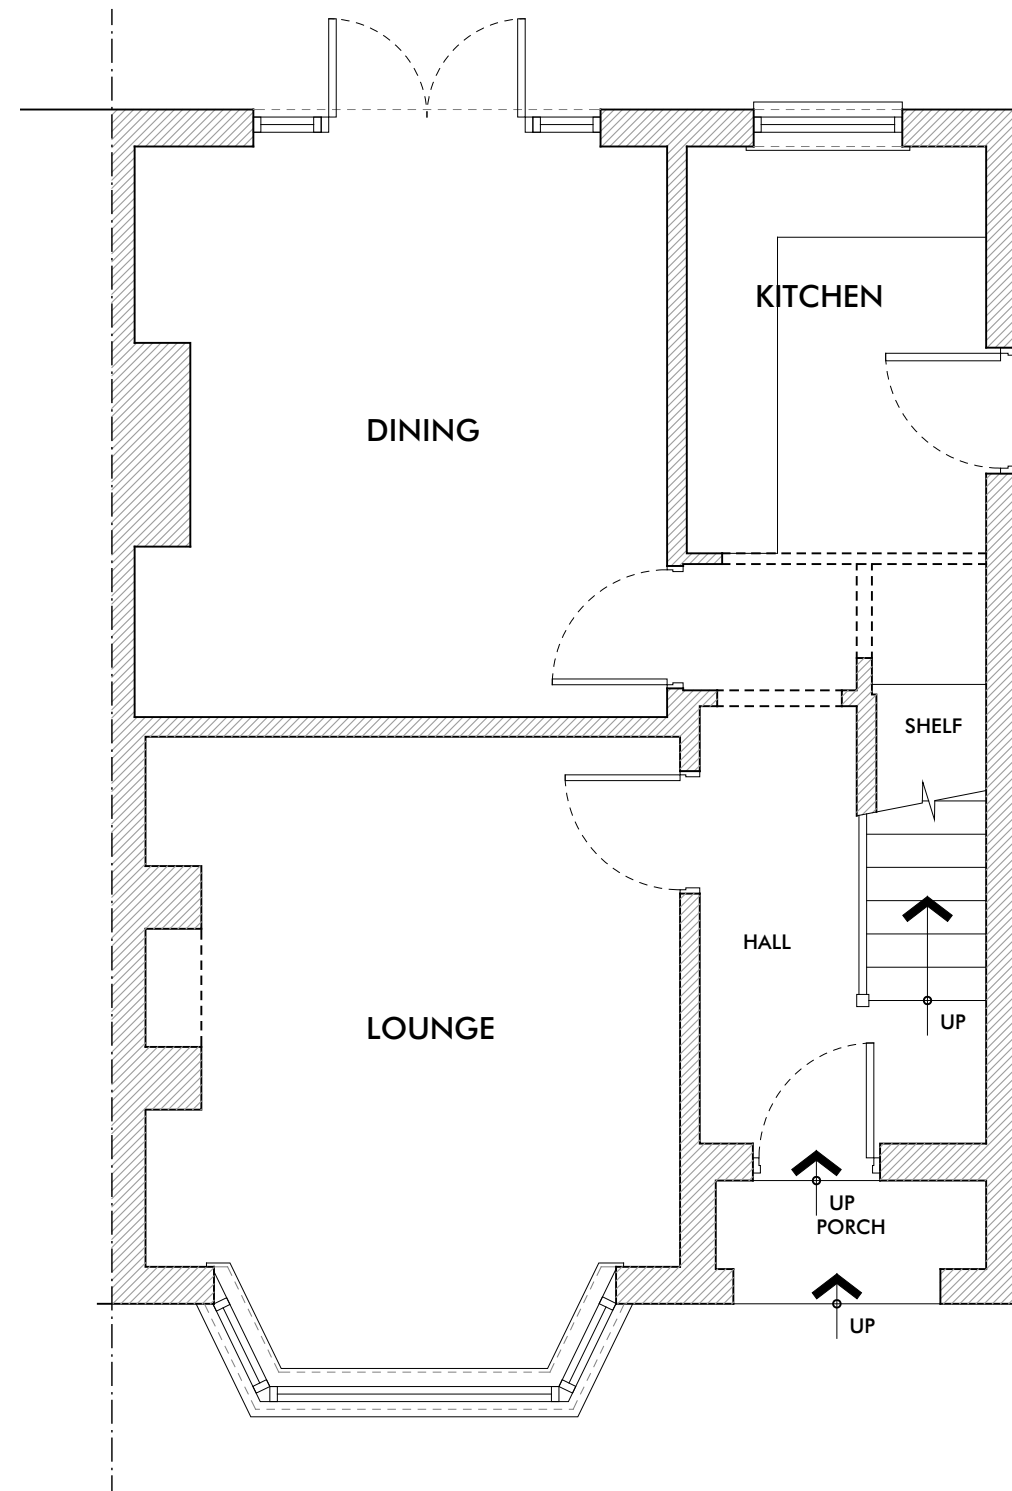

GROUND FLOOR PLAN

REV:	DATE:	DESC:
 33a Chapel Street East Ardsley Wakefield West Yorkshire WF3 2AA T: 01924 835600 M: 07767 774257 W: www.sk-design.co.uk E: info@sk-design.co.uk		
CLIENT:	MR CASEY TOOTHMAN	
PROJECT:	30 HEYBECK LANE, WOODKIRK, WF12 7QY	
DRAWING TITLE:	EXISTING GROUND FLOOR PLAN	
PROJECT REF:	2018-083	
DRAWING NO:	100	REVISION: -
SCALE:	1:50@A3	DATE: APR 2018

