


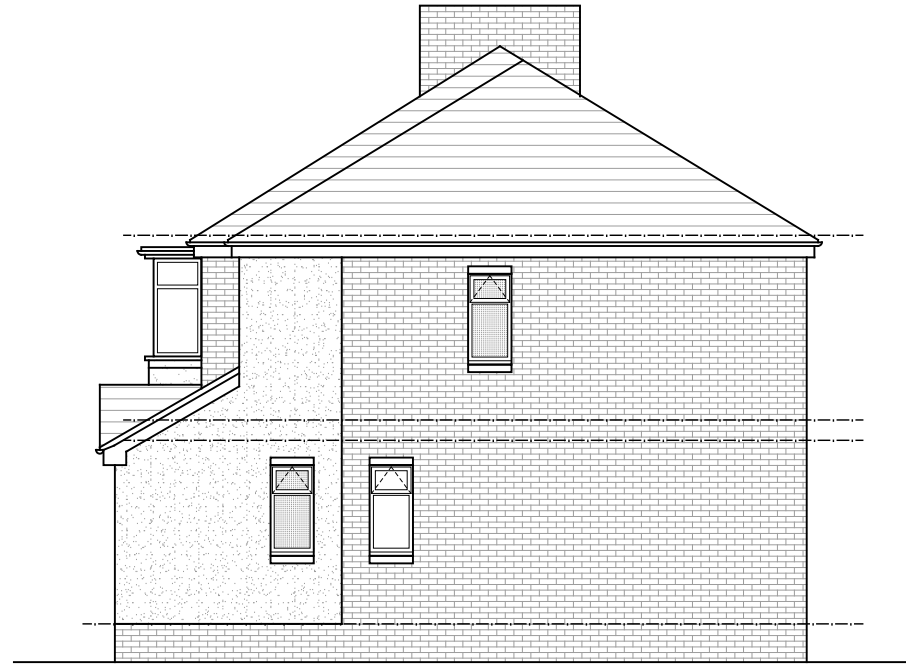


SOUTH EAST ELEVATION



NORTH EAST ELEVATION



NORTH WEST ELEVATION

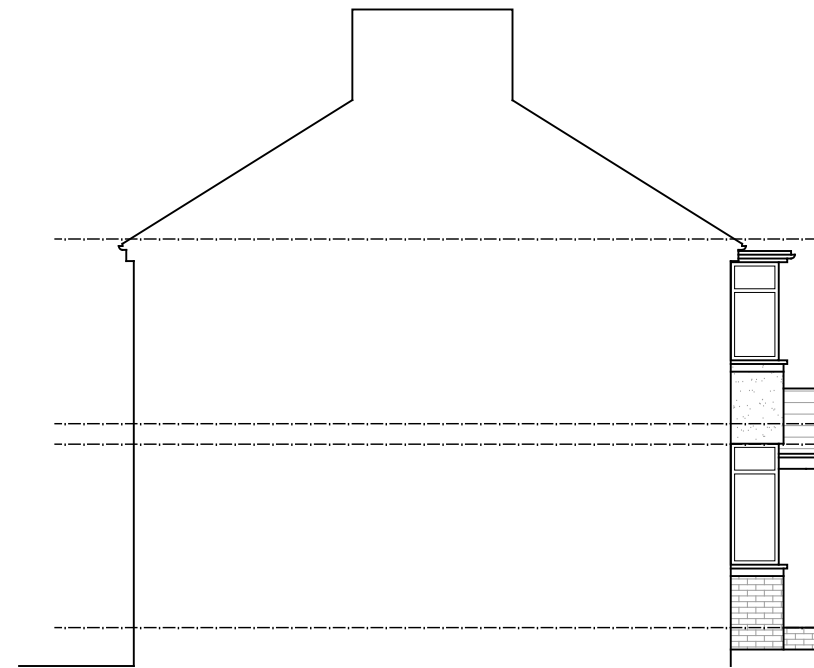

SOUTH WEST ELEVATION

REV: DATE: DESC:



33a Chapel Street
East Ardsley
Wakefield
West Yorkshire
WF3 2AA

T: 01924 835600
M: 07767 774257

W: www.sk-design.co.uk
E: info@sk-design.co.uk

CLIENT: MR CASEY TOOTHMAN

PROJECT: 30 HEYBECK LANE,
WOODKIRK,
WF12 7QY

DRAWING TITLE: PROPOSED ELEVATIONS

PROJECT REF: 2018-083

DRAWING NO: 203 REVISION: -

SCALE: 1:100@A3 DATE: APR 2018

